



OFFICERS' MEADOW, SHENFIELD
HOUSE TYPE B3015M VARIANT 4 - PLANS AND ELEVATIONS

HOUSETYPE VARIATIONS

PLOT NUMBERS:	AS DRAWN	- 93
	HANDED	-
MATERIALS:	WALLS	- BRICK
	WALLS (TREATMENT)	- BRICK
	FENESTRATION	- UPVC
	OBSCURER WINDOWS	- BATHROOM & ENSUITE
	EXTERNAL DOORS	- UPVC
	OBSCURER DOORS	- SIDE ACCESS
	ROOF	- TILE
	GUTTERING & DOWNPIPES	- UPVC
	FASCIA & SOFFITS	- UPVC
WINDOW OMISSION*:	PLOT(S)	- N/A
AREA OF UNIT (GIA):	94.4sqm	1016sqft
B. REGS PART M:	M4(2)	
NDSS COMPLIANT:	YES	
CHARACTER AREA:	PRIMARY STREET	

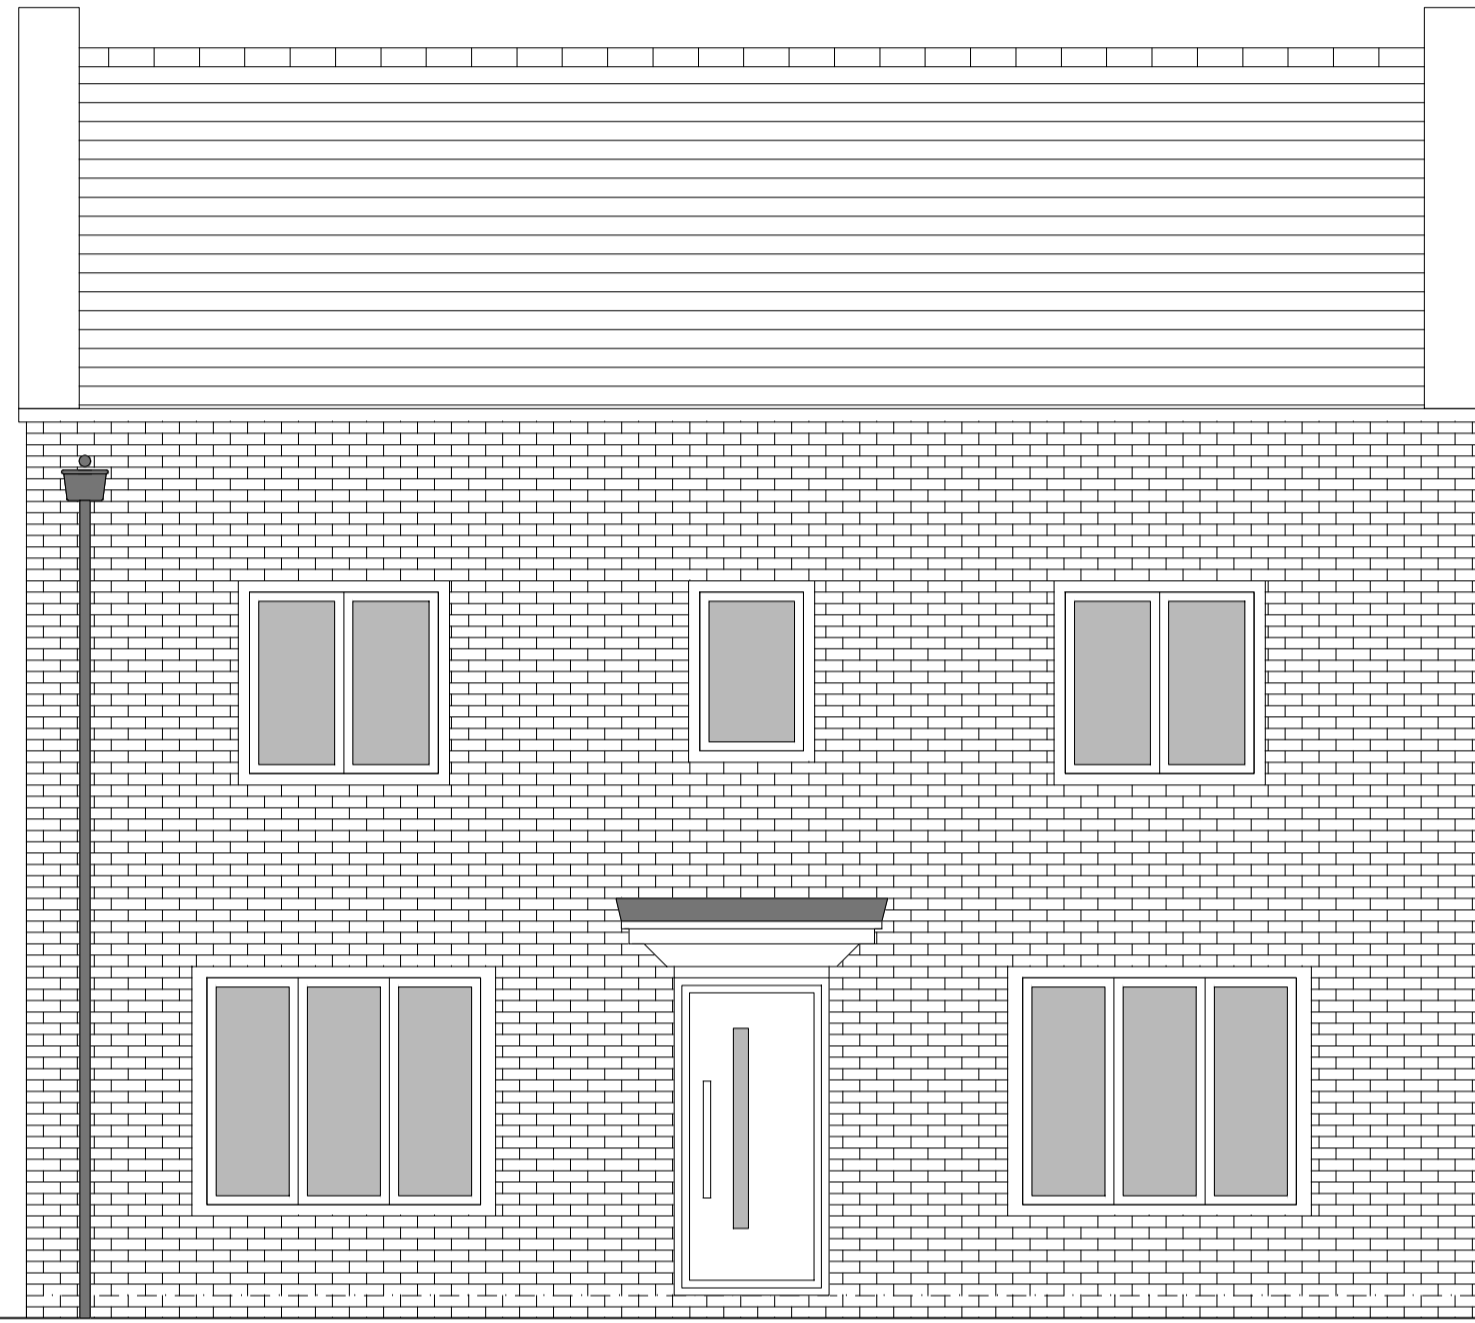


FRONT ELEVATION

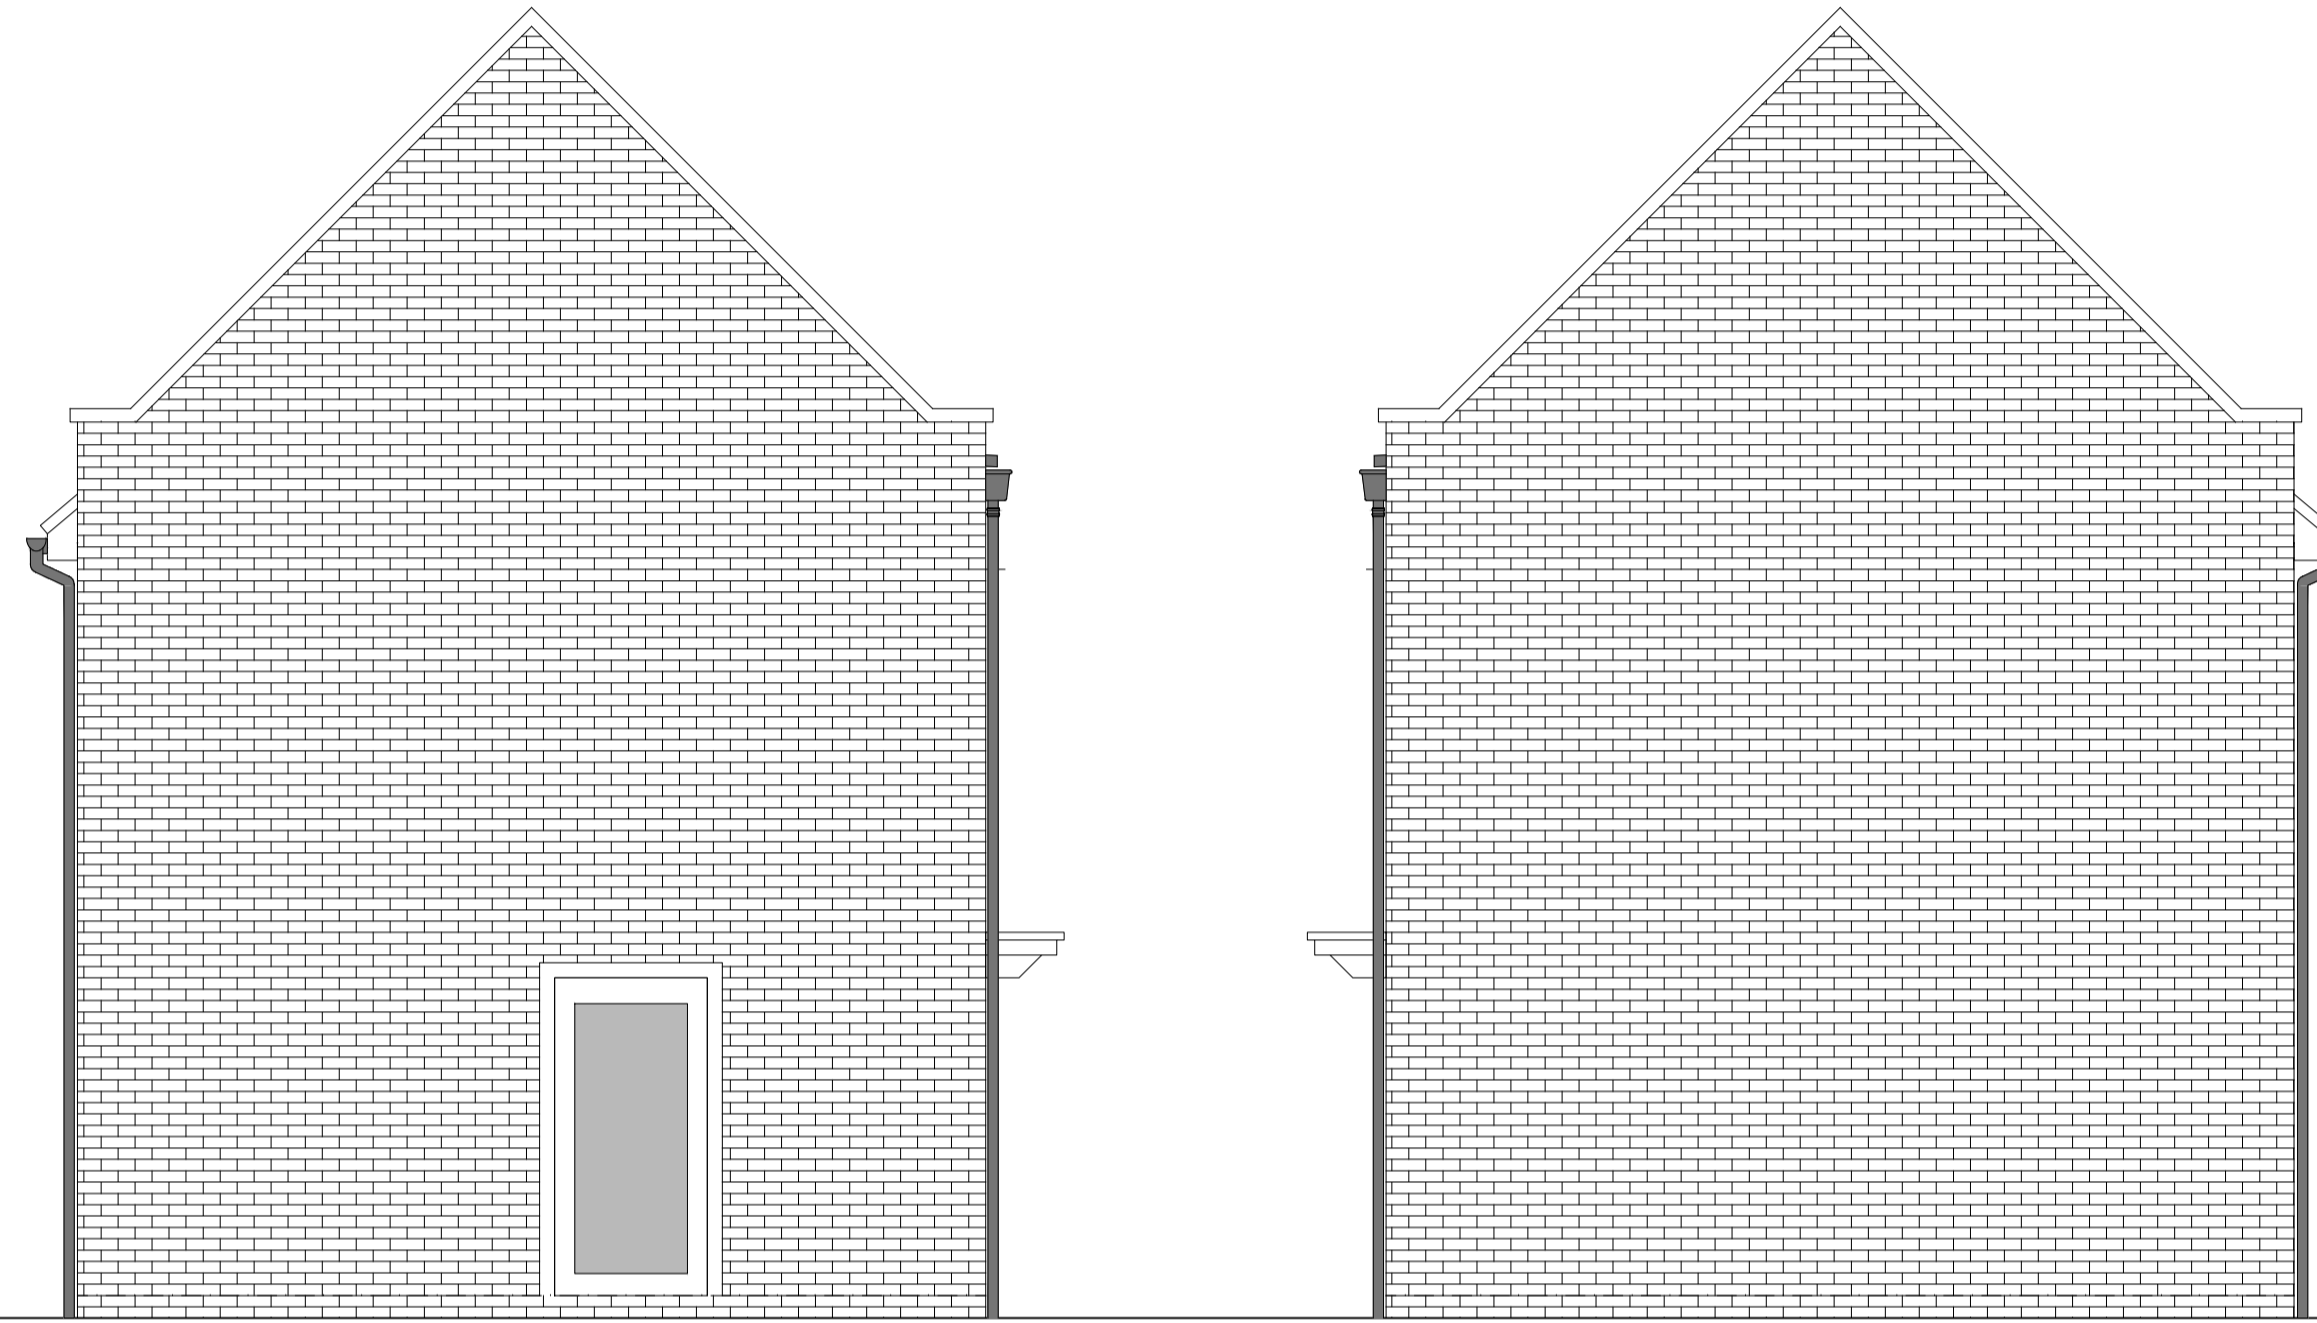


SIDE ELEVATION 1


SIDE ELEVATION 2

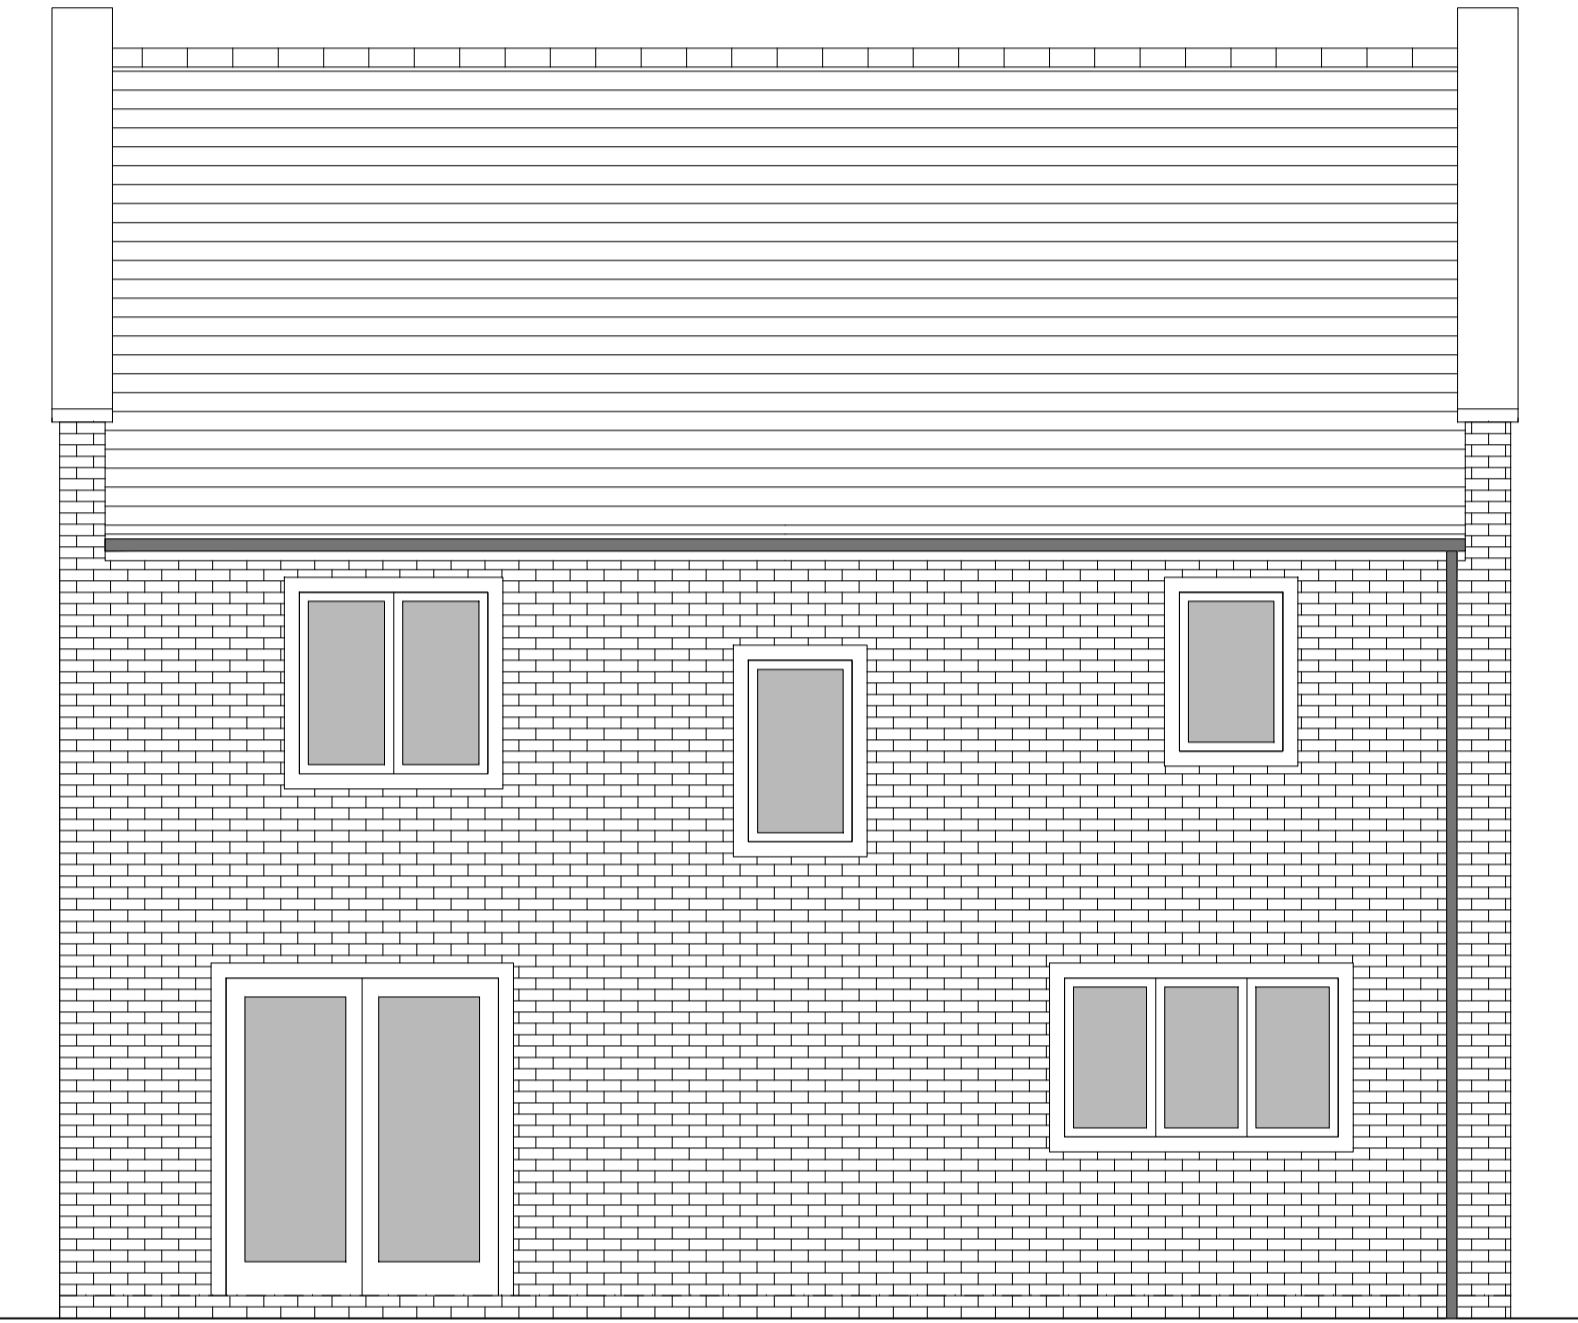


REAR ELEVATION

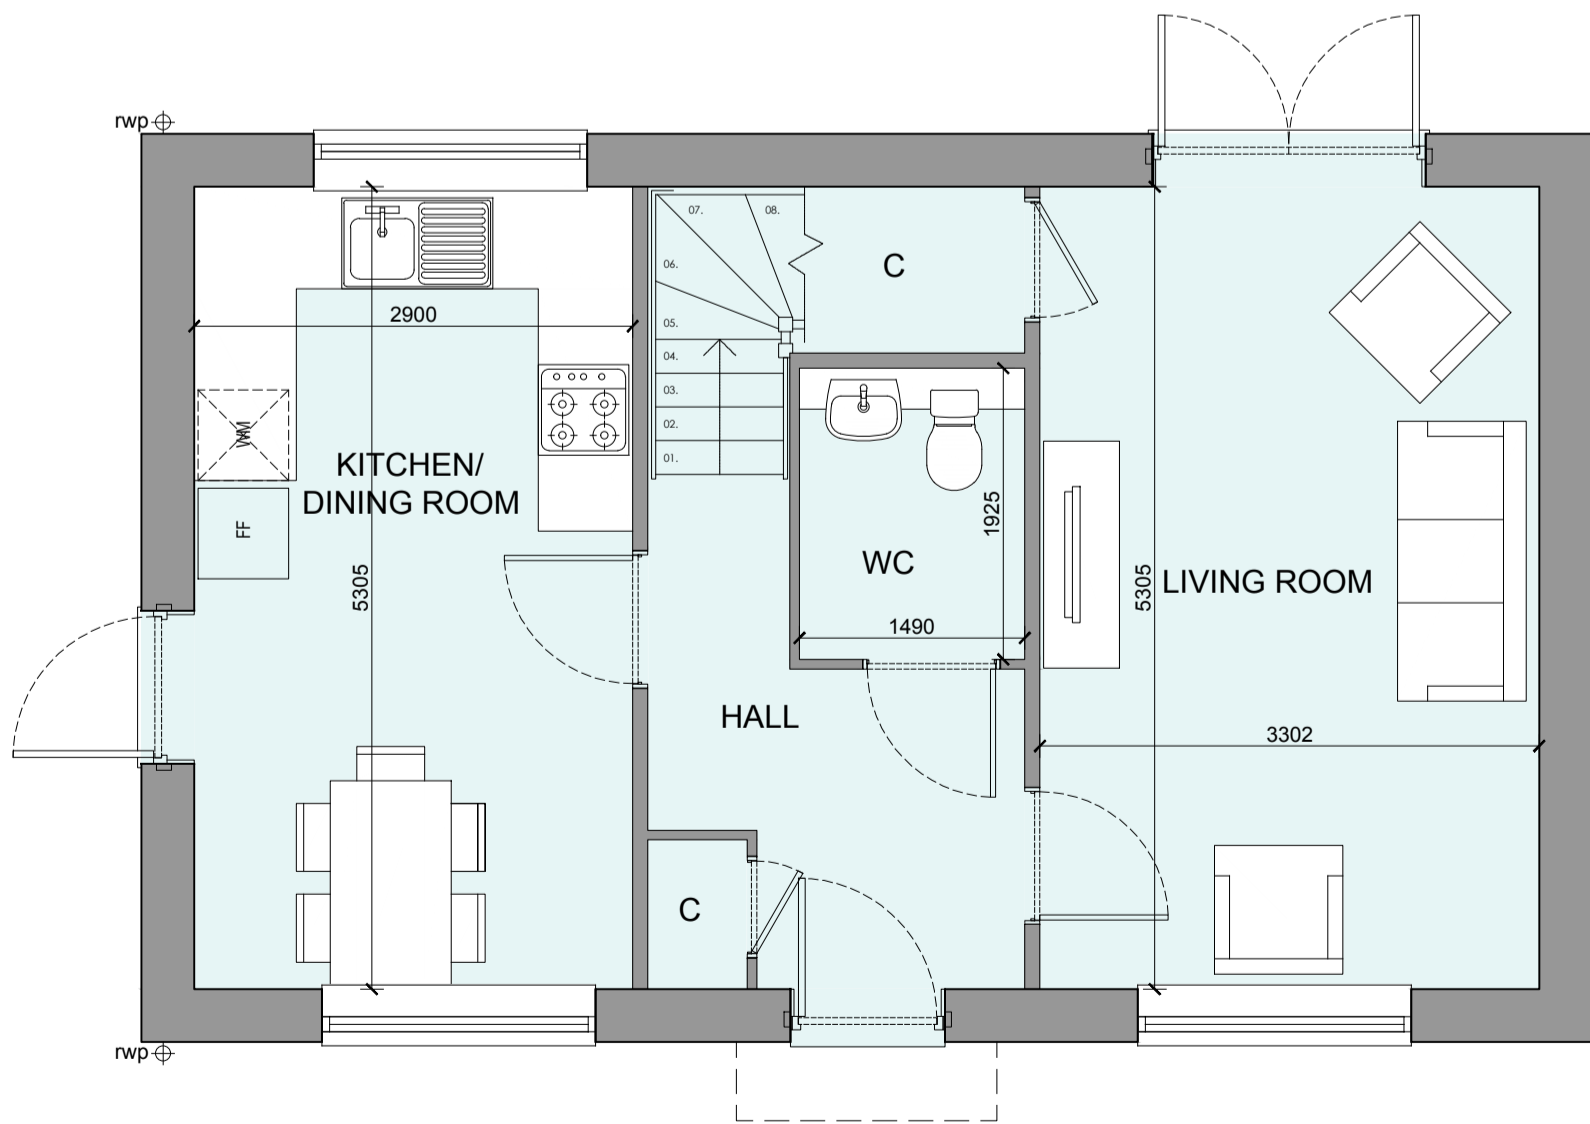

GROUND FLOOR PLAN

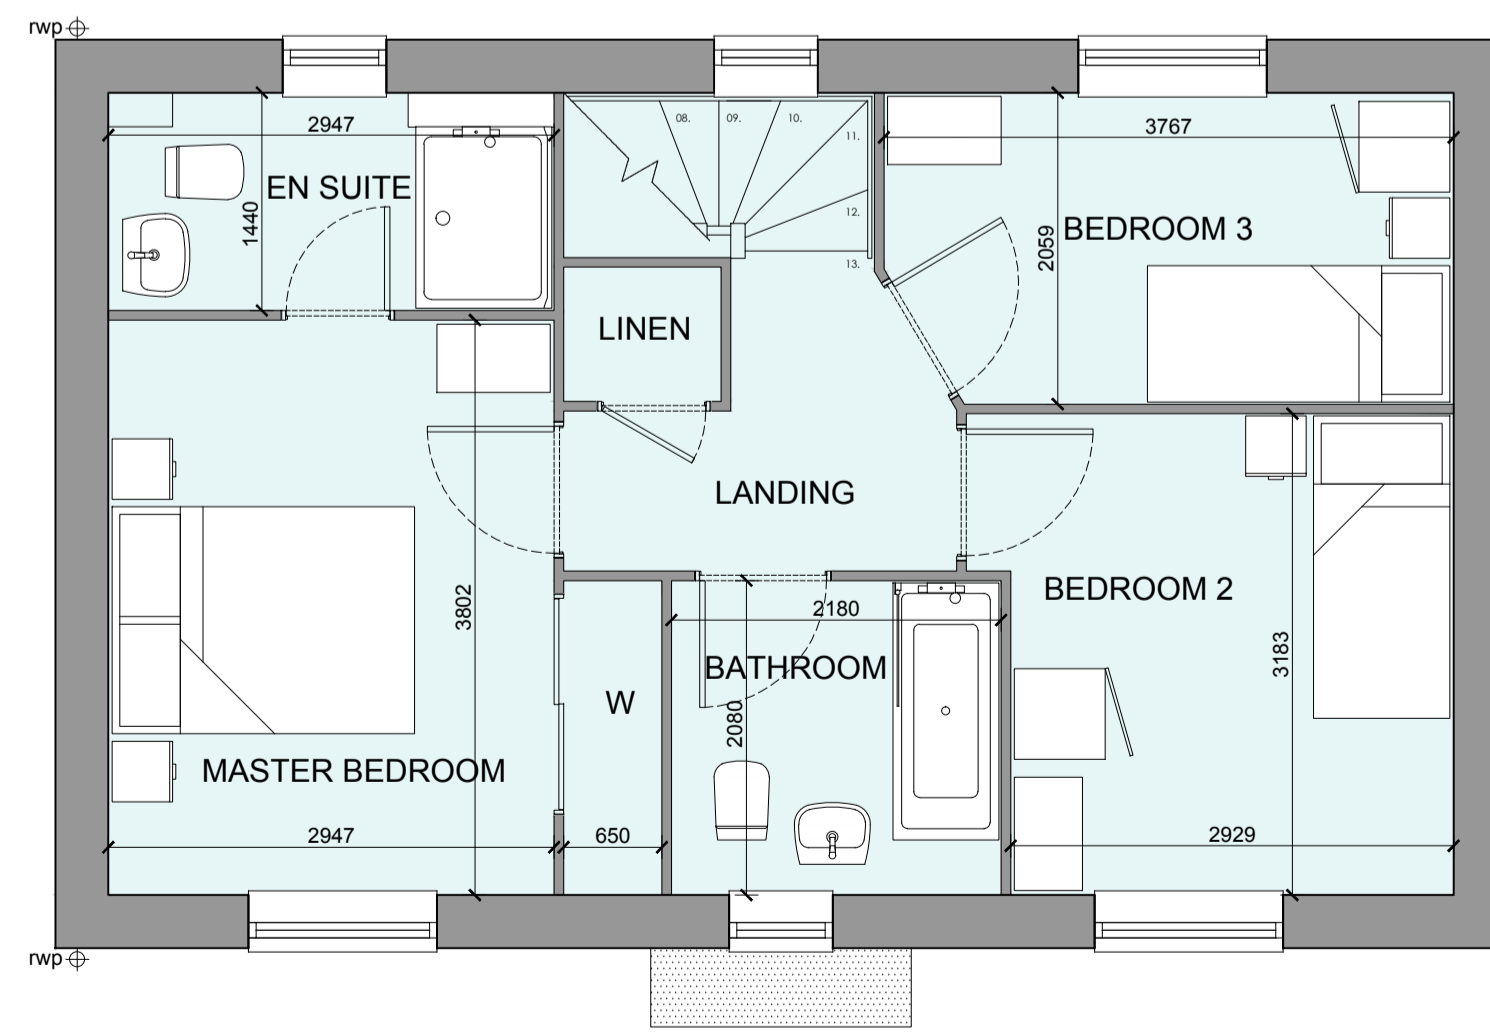

FIRST FLOOR PLAN

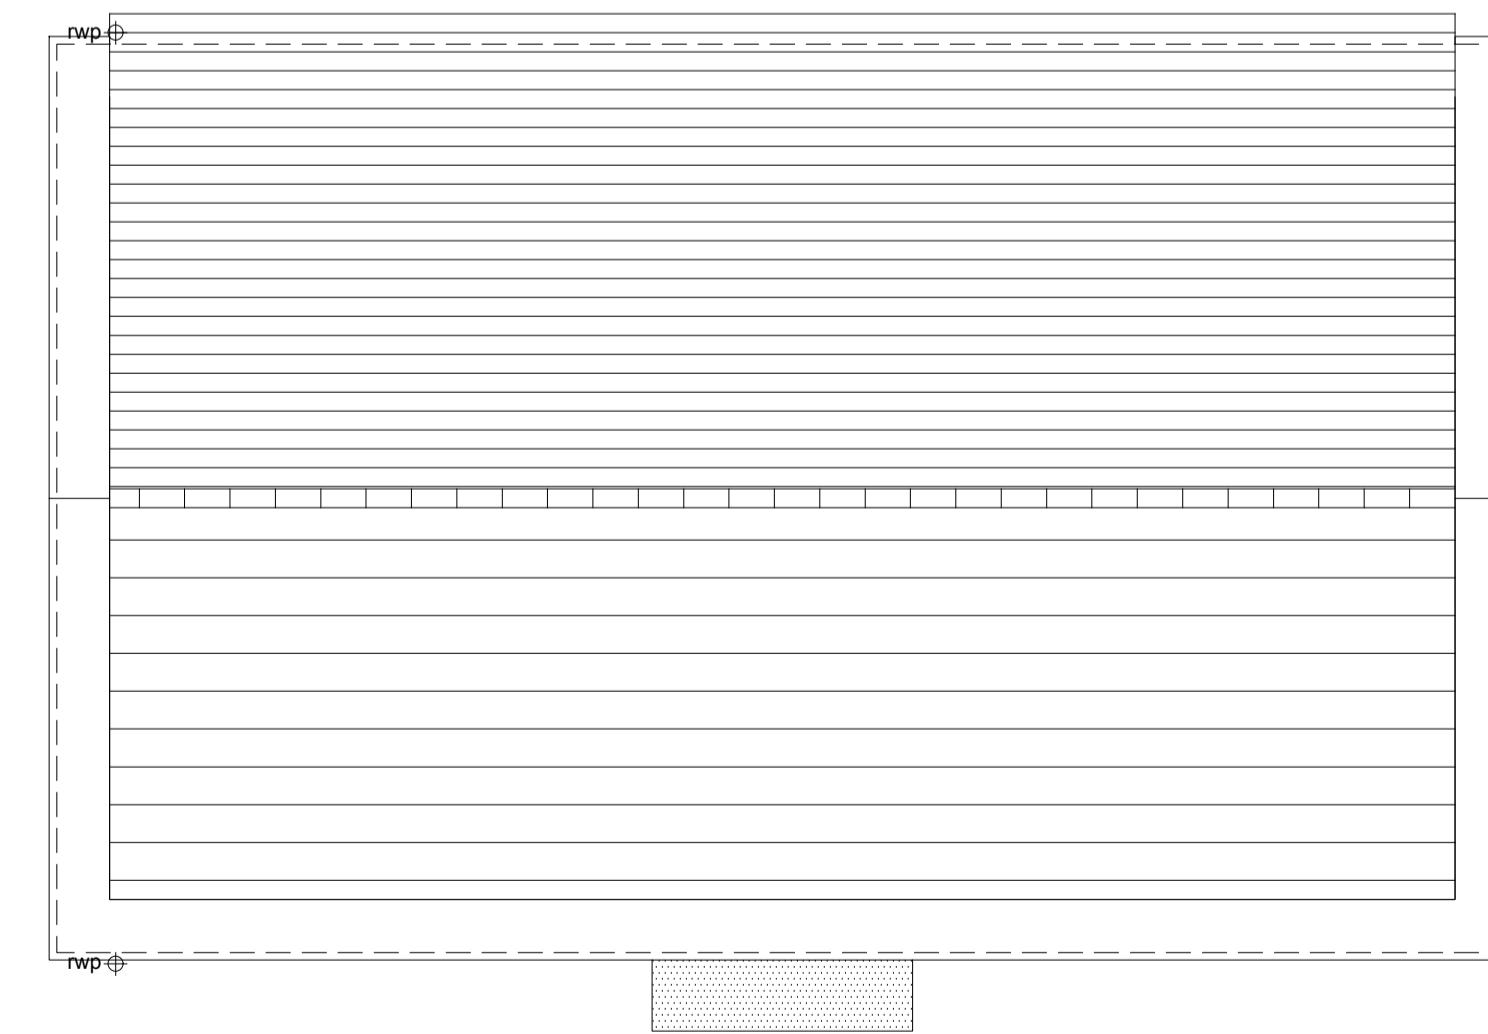

ROOF PLAN

Rev	Date	Amendment	Initials
-----	------	-----------	----------

Project:
OFFICERS' MEADOW
SHENFIELD
Client:
CROUDACE HOMES
Drawing:
HOUSE TYPE B3015M VARIANT 4
PLANS AND ELEVATIONS

Drawing no: 22.1643.528 Rev: -

Scale@A1: 1:50 Date: AUG'23 Drawn: AL Checked: -

finc Architects Ltd
61-63 New London Road | Chelmsford | Essex | CM2 0ND
T: +44 (0)1245 933888
W: www.fincarchitects.com
E: company@fincarchitects.com

© Finc Architects Limited holds the copyright to all the information contained within this document and their written consent must be obtained before copying or using the data other than for the purpose it was originally supplied.
All dimensions and measurements to be checked on site.
Do not scale from this drawing. This drawing is to be printed in colour.

PLANNING

