

OFFICERS' MEADOW, SHENFIELD


HOUSE TYPE F2005M VARIANT 1 - ELEVATIONS



FRONT ELEVATION



REAR ELEVATION

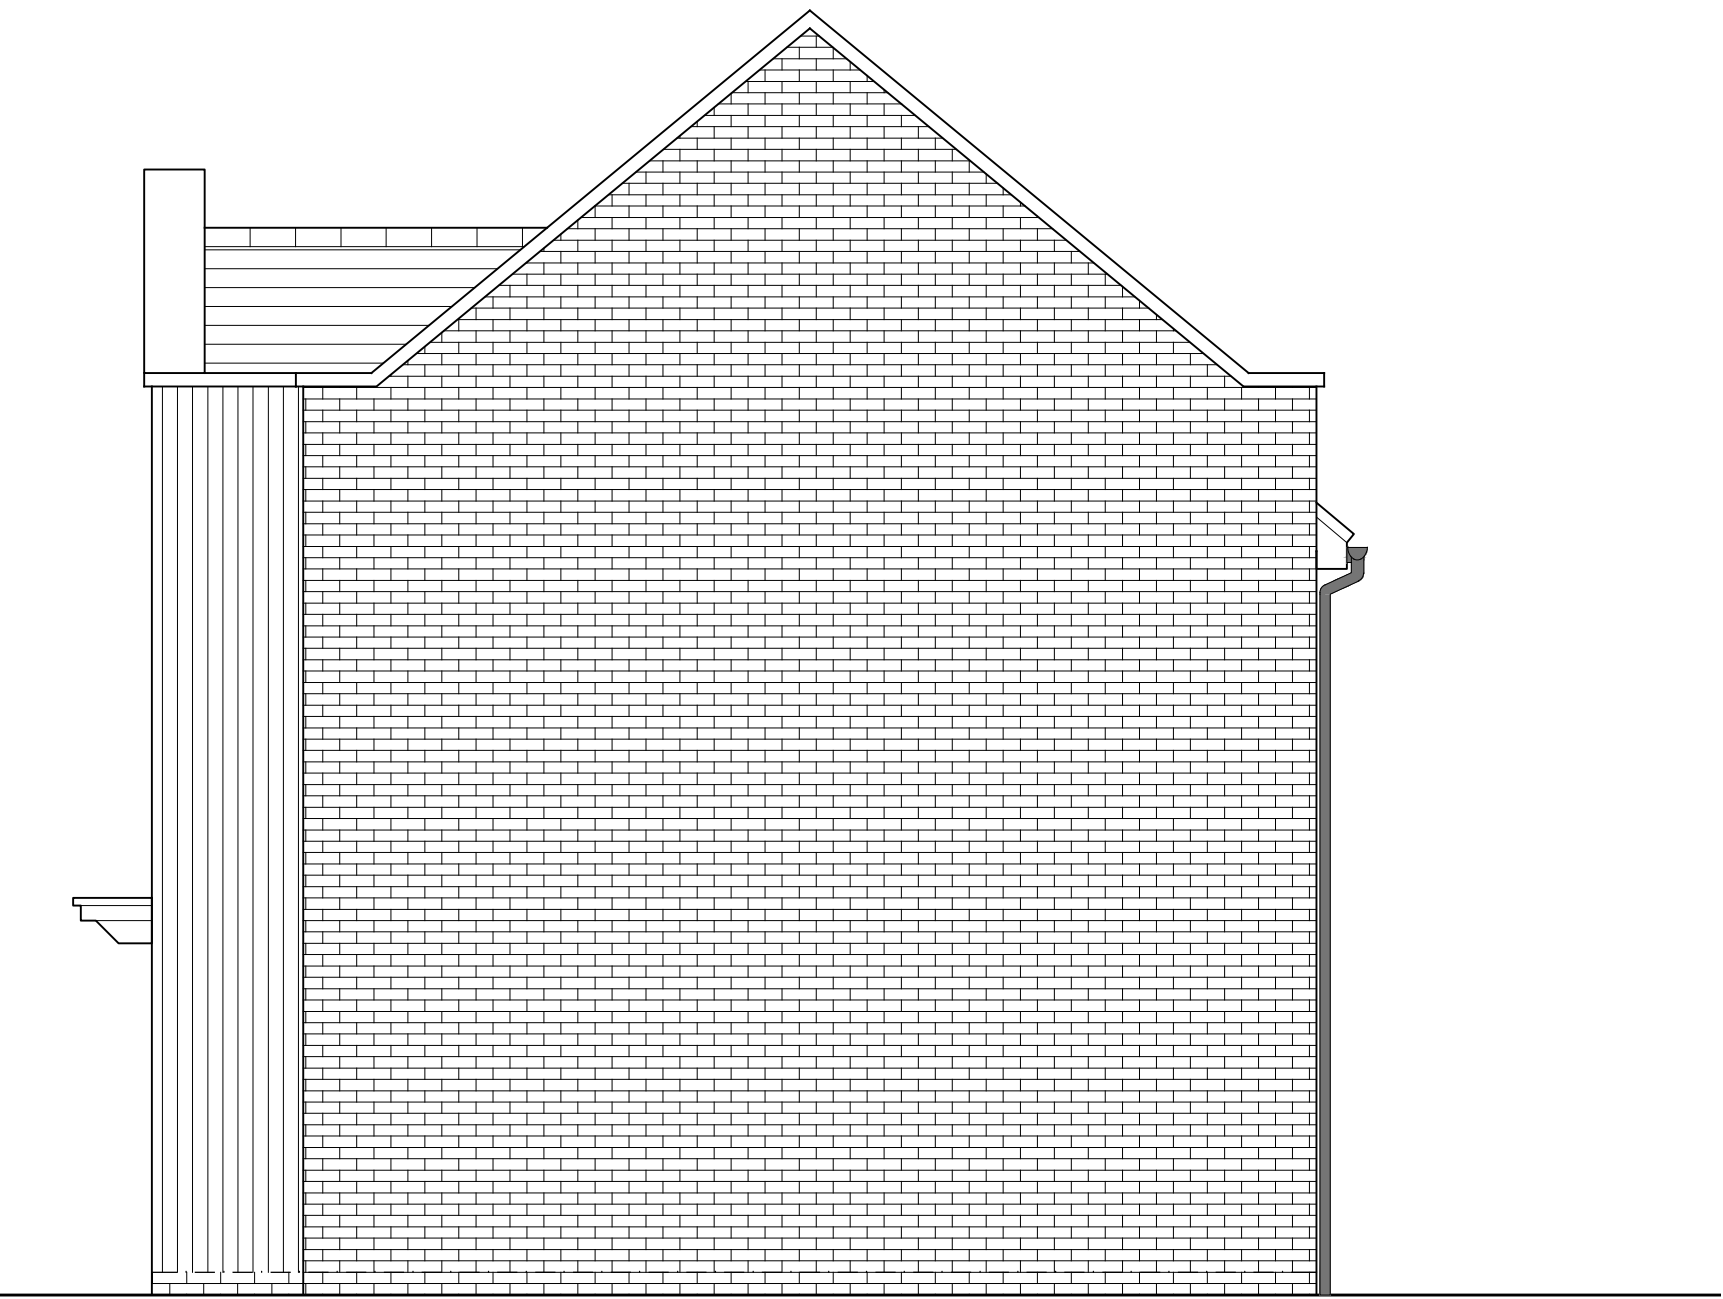

SIDE ELEVATION 1



HOUSETYPE VARIATIONS		
PLOT NUMBERS:	AS DRAWN	- 301
	HANDED	-
MATERIALS:	WALLS	- BRICK
	WALLS (TREATMENT)	- TIMBER CLAD
	FENESTRATION	- UPVC
	OBSOLETE WINDOWS	- ENSUITE
	EXTERNAL DOORS	- UPVC
	OBSOLETE DOORS	- N/A
	ROOF	- TILE
	GUTTERING & DOWNPIPES	- UPVC
	FASCIA & SOFFITS	- UPVC
WINDOW OMISSION*:	PLOT(S)	- N/A
AREA OF UNIT (GIA):	86.3sqm	929sqft
B. REGS PART M:	M4(1)	
NDSS COMPLIANT:	YES	
CHARACTER AREA:	PRIMARY STREET	

C	25-04-24	HT Layout updated	AL
B	13-02-24	Plans and Schedule updated	AL
A	30-08-23	Drive Through, RWP, Hatches, Shadows, Parapet amended	CH
Rev	Date	Amendment	Initials

Project:
OFFICERS' MEADOW
SHENFIELD

Client:
CROUDACE HOMES

Drawing:
HOUSE TYPE F2005M VARIANT 1
ELEVATIONS

Drawing no: 22.1643.546 Rev: C

Scale@A1: 1:50 Date: AUG'23 Drawn:LB,MF,CH Checked: YC

finc Architects Ltd
61-63 New London Road | Chelmsford | Essex | CM2 0ND
T: +44 (0)1245 933988
W: www.fincarchitects.com
E: company@fincarchitects.com

Disclaimer:
© FINC Architects Limited holds the copyright to all the information contained within this document and their written consent must be obtained before copying or using the data other than for the purpose it was originally supplied.
All dimensions and measurements to be checked on site.
Do not scale from this drawing. This drawing is to be printed in colour.

PLANNING