


OFFICERS' MEADOW, SHENFIELD  
HOUSE TYPE G4032M VARIANT 1 - ELEVATIONS



FRONT ELEVATION



SIDE ELEVATION 1

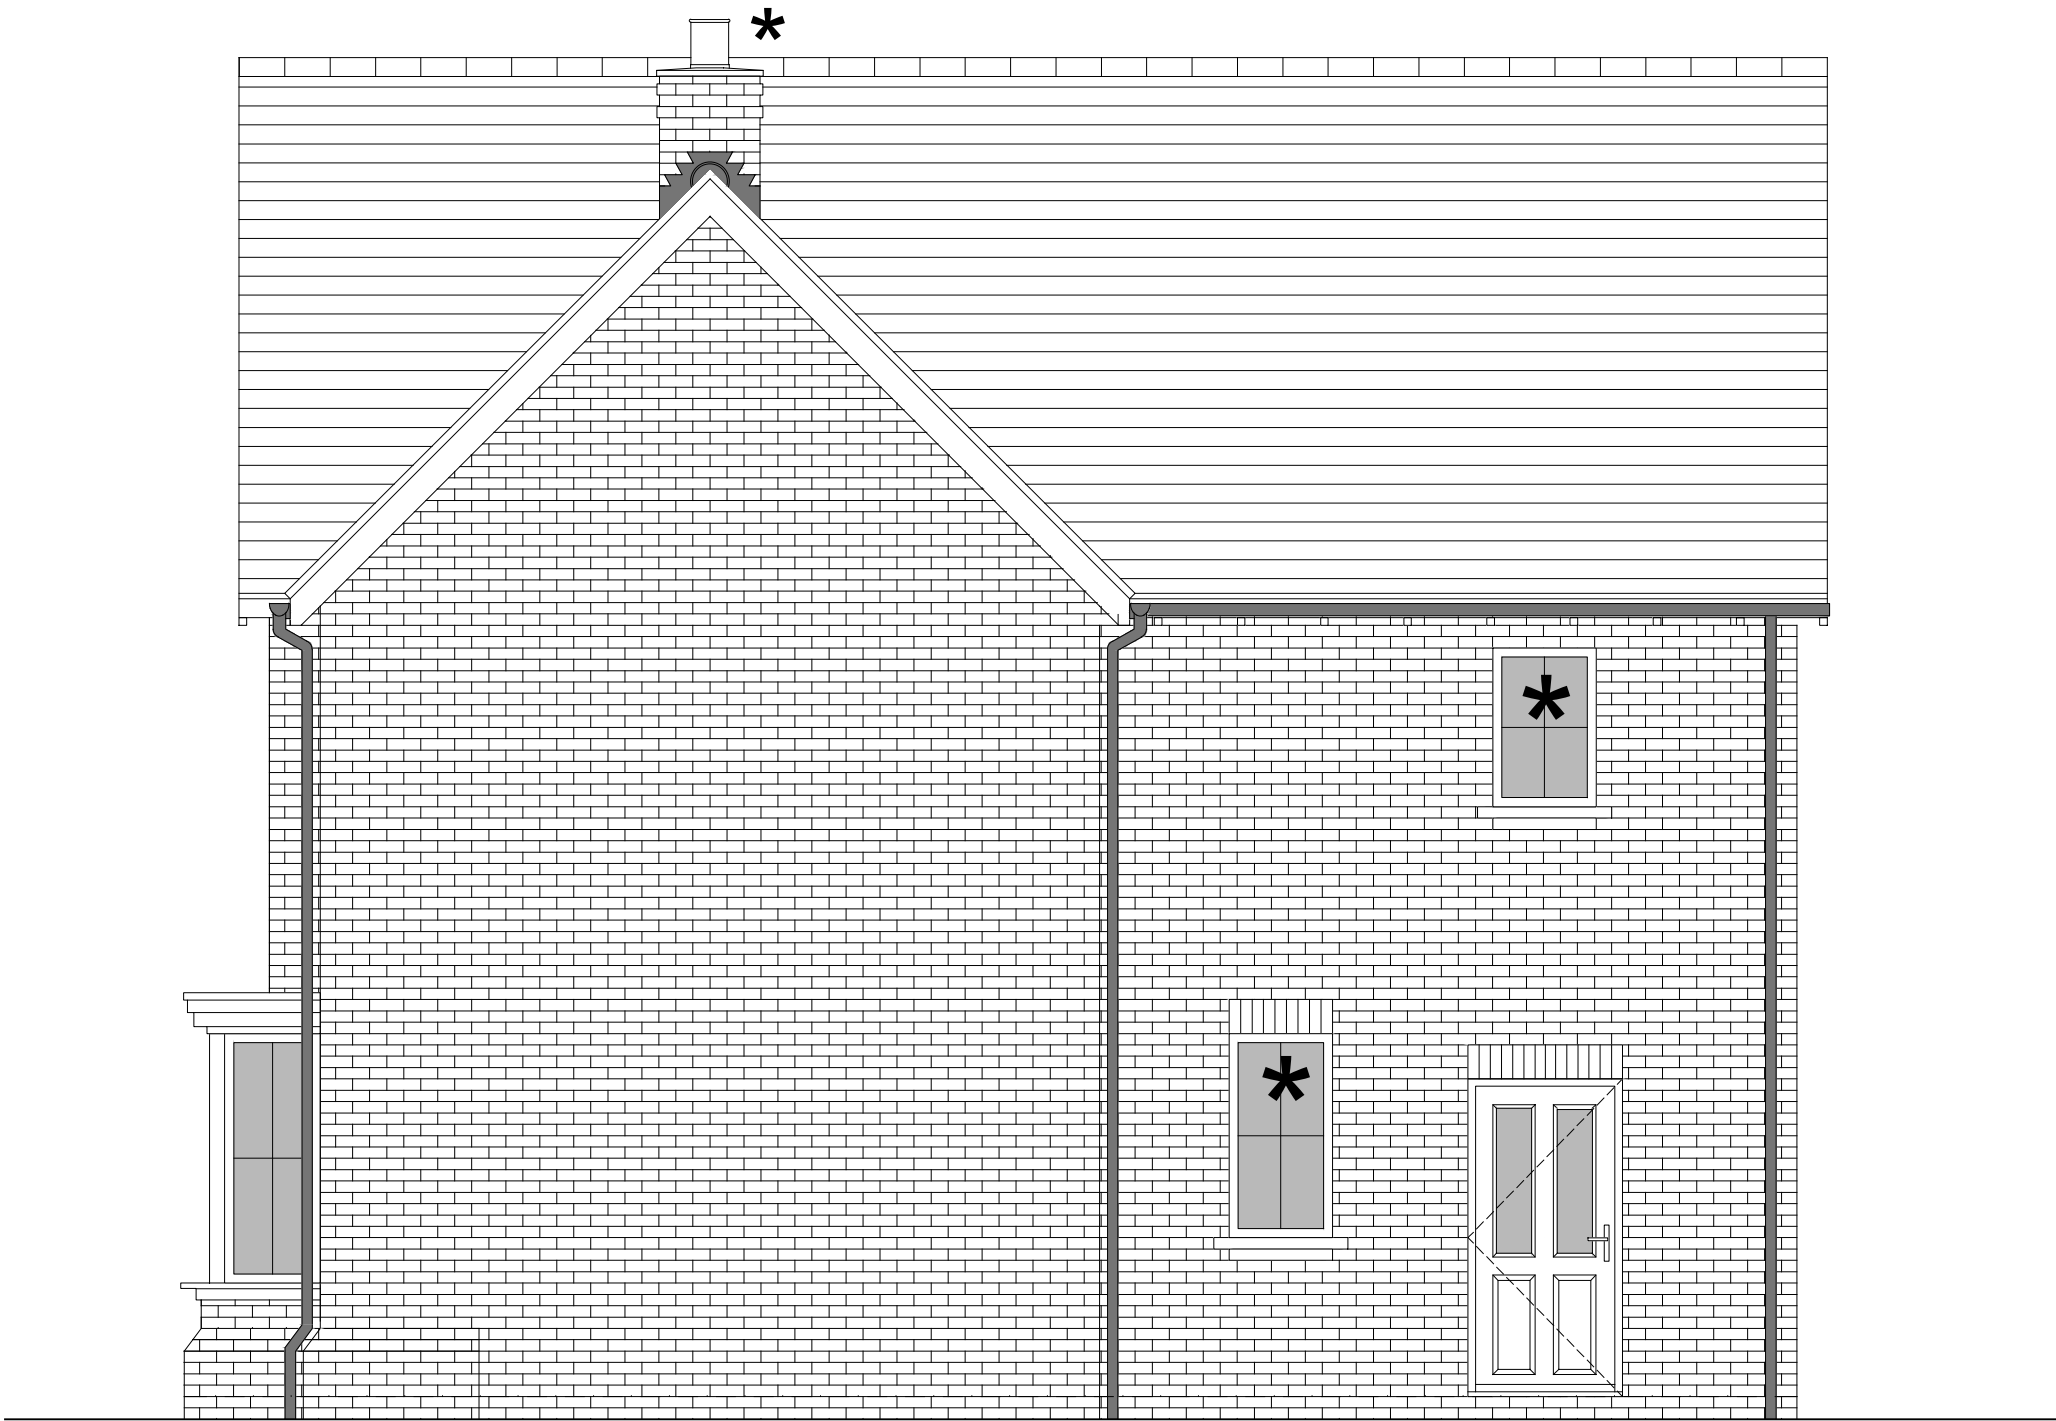

SIDE ELEVATION 2



REAR ELEVATION

HOUSETYPE VARIATIONS		
PLOT NUMBERS:	AS DRAWN	- 170, 239
	HANDED	- 230
MATERIALS:	WALLS	- BRICK
	WALLS (TREATMENT)	- BRICK
	FENESTRATION	- UPVC
	OBSCURER WINDOWS	- BED 3, BATHROOM & WC
	EXTERNAL DOORS	- UPVC
	OBSCURER DOORS	- UTILITY ROOM
	ROOF	- TILE
WINDOW OMISSION*:	GUTTERING & DOWNPIPES	- UPVC
	FASCIA & SOFFITS	- UPVC
WINDOW OMISSION*:	PLOT(S)	- N/A
	AREA OF UNIT (GIA):	164.5sqm 1771sqft
B. REGS PART M:		
NDSS COMPLIANT:		
YES		
CHARACTER AREA:		
GREEN EDGE		

C	13-02-24	Plans and Schedule updated	AL
B	30-08-23	RWP, Arched Brick Headers added.	CH
A	23-08-23	House Types Updated to latest Schedule	MF
Rev	Date	Amendment	Initials

Project:  
OFFICERS' MEADOW  
SHENFIELD  
Client:  
CROUDACE HOMES  
Drawing:  
HOUSE TYPE G4032M VARIANT 1  
ELEVATIONS

Drawing no: 22.1643.556 Rev: C

Scale@A1: 1:50 Date: AUG'23 Drawn:LB,MF,CH Checked: YC

**finc** Architects Ltd  
61-63 New London Road | Chelmsford | Essex | CM2 0ND  
T: +44 (0)1245 933988  
W: www.fincarchitects.com  
E: company@fincarchitects.com

**Disclaimers:**  
© Finc Architects Limited holds the copyright to all the information contained within this document and their written consent must be obtained before copying or using the data other than for the purpose it was originally supplied.  
All dimensions and measurements to be checked on site.  
Do not scale from this drawing. This drawing is to be printed in colour.

0 0.5 1 2 3 4 5m  
SCALE 1:50

PLANNING