



OFFICERS' MEADOW, SHENFIELD  
HOUSE TYPE S3019M VARIANT 2 - ELEVATIONS

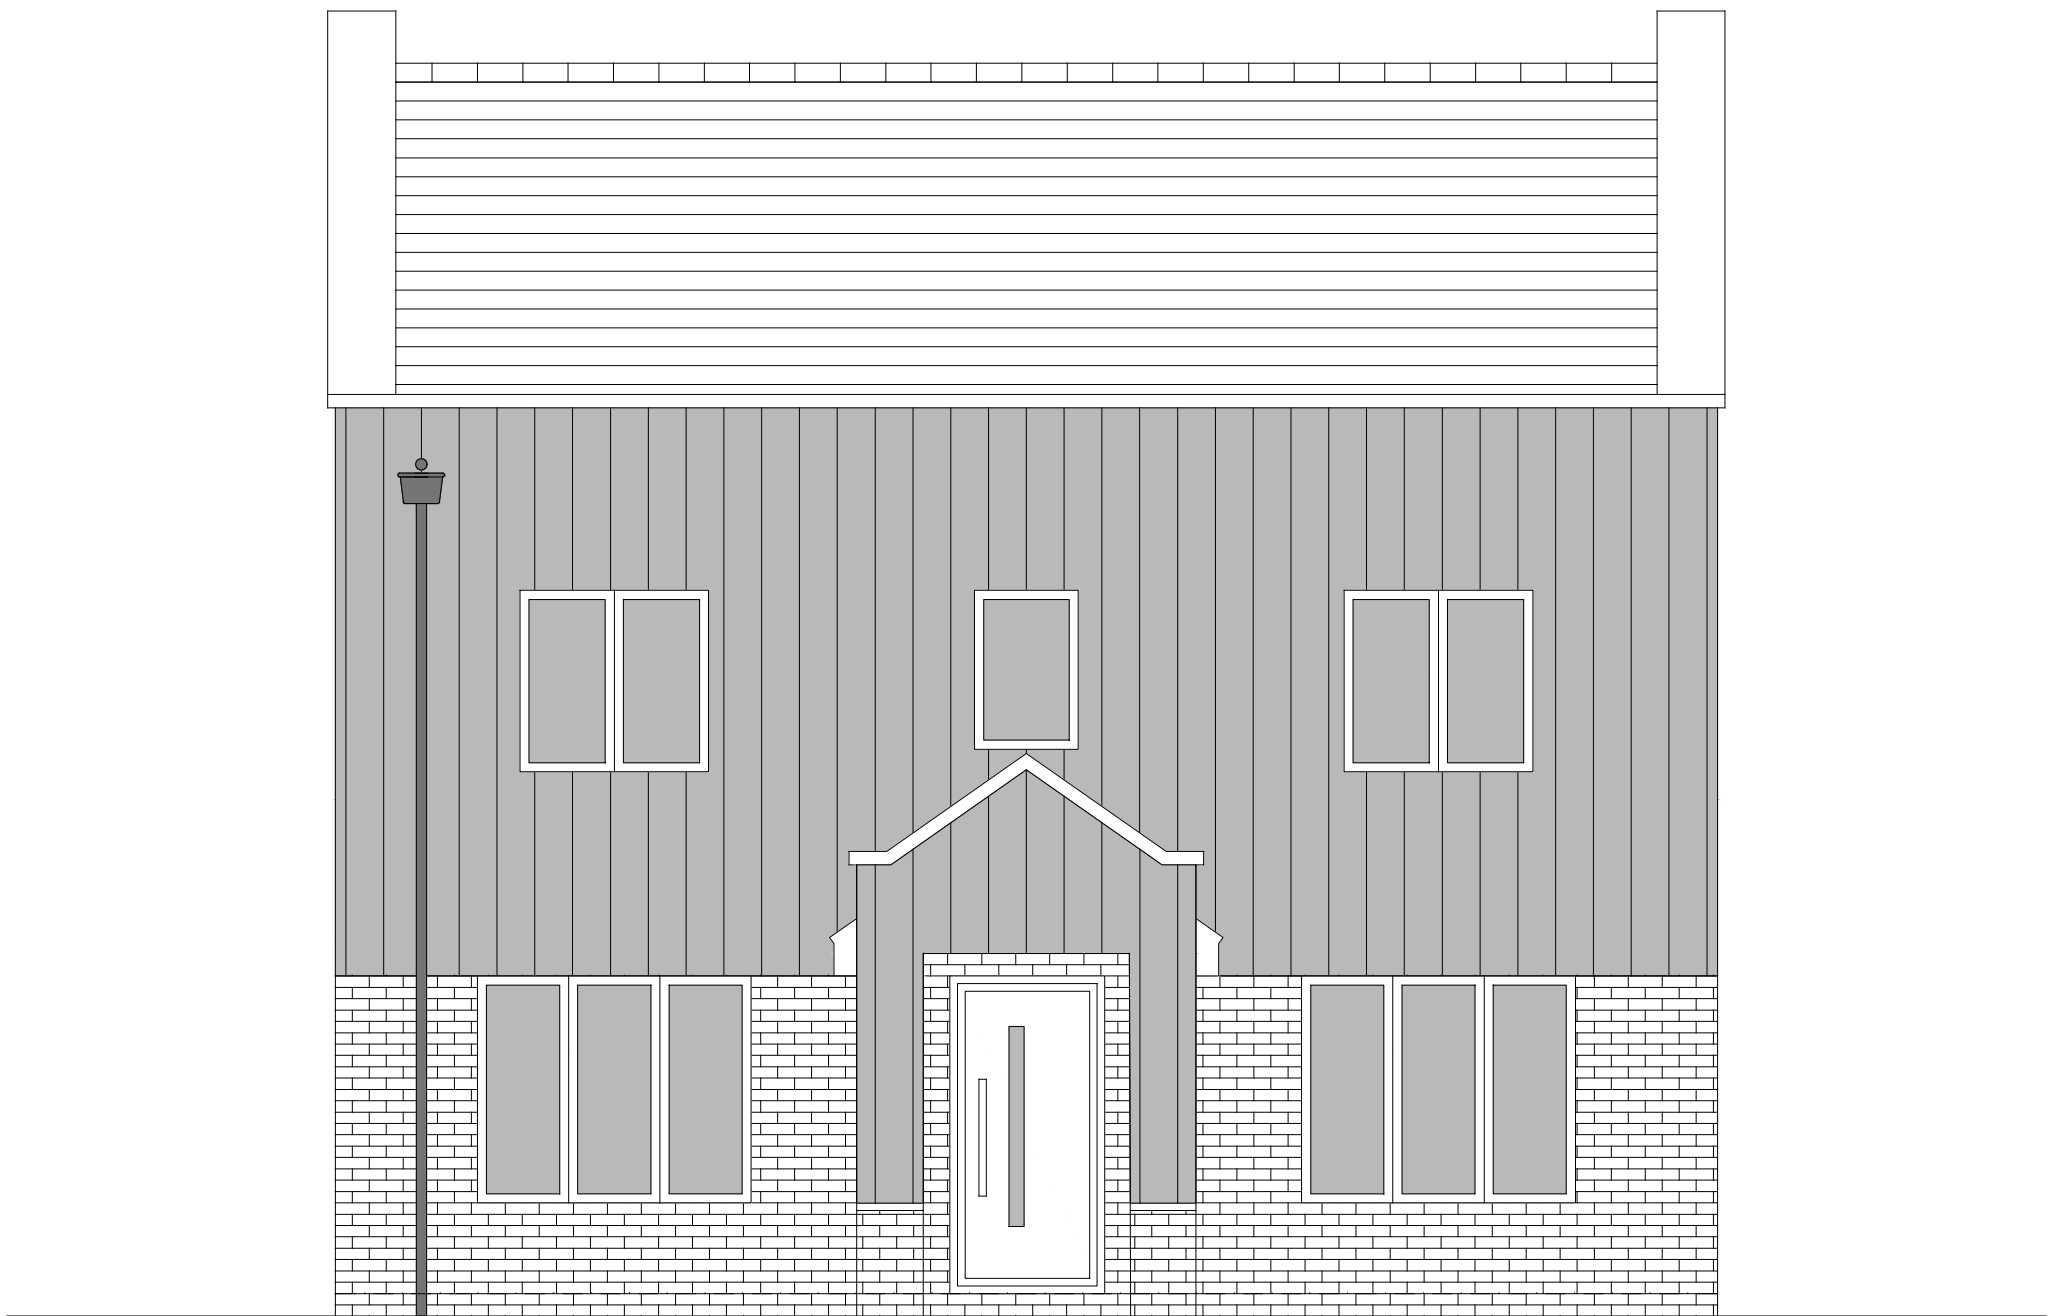

FRONT ELEVATION

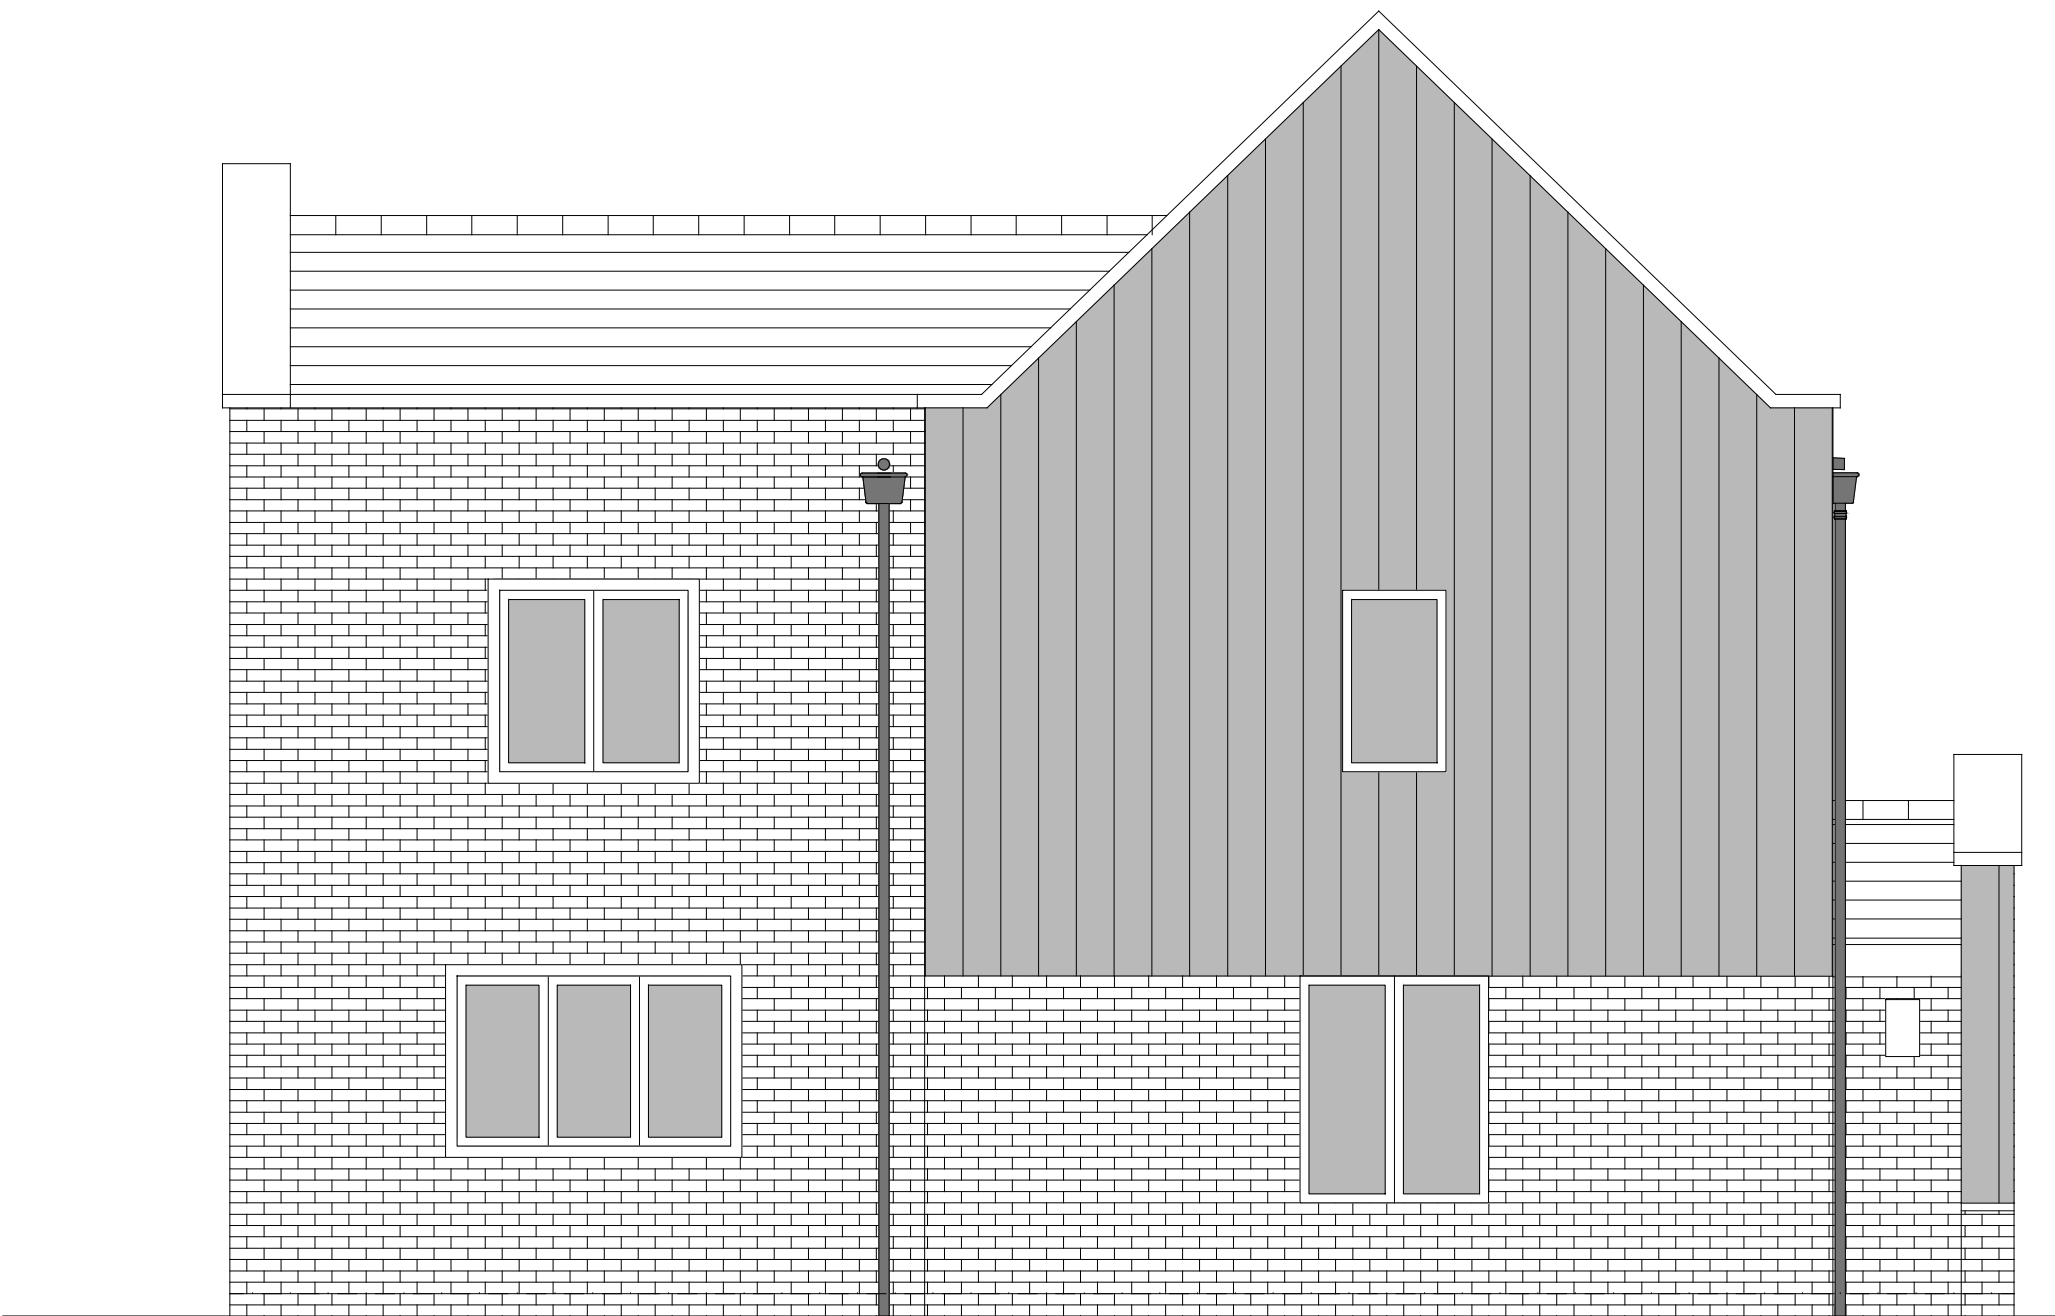

SIDE ELEVATION 1



SIDE ELEVATION 2



REAR ELEVATION

HOUSETYPE VARIATIONS		
PLOT NUMBERS:	AS DRAWN	- 296
	HANDED	-
MATERIALS:	WALLS	- BRICK
	WALLS (TREATMENT)	- METAL CLAD
	FENESTRATION	- UPVC
	OBSCURER WINDOWS	- ENSUITE
	EXTERNAL DOORS	- UPVC
	OBSCURER DOORS	- N/A
	ROOF	- TILE
	GUTTERING & DOWNPIPES	- UPVC
	FASCIA & SOFFITS	- UPVC
WINDOW OMISSION*:	PLOT(S)	- N/A
AREA OF UNIT (GIA):	119.0sqm	1280sqft
B. REGS PART M:	M4(2)	
NDSS COMPLIANT:	YES	
CHARACTER AREA:	PRIMARY STREET	

B	13-02-24	Plans and Schedule updated	AL
A	30-08-23	RWP amended	CH
Rev	Date	Amendment	Initials

Project:  
OFFICERS' MEADOW  
SHENFIELD  
Client:  
CROUDACE HOMES  
Drawing:  
HOUSE TYPE S3019M VARIANT 2  
ELEVATIONS

Drawing no: 22.1643.563 Rev: B

Scale@A1: 1:50 Date: AUG'23 Drawn:LB,MF,CH Checked: YC

**finc** Architects Ltd  
61-63 New London Road | Chelmsford | Essex | CM2 0ND  
T: +44 (0)1245 933988  
W: www.fincarchitects.com  
E: company@fincarchitects.com

Disclaimers:  
© Finc Architects Limited holds the copyright to all the information contained within this document and their written consent must be obtained before copying or using the data other than for the purpose it was originally supplied.  
All dimensions and measurements to be checked on site.  
Do not scale from this drawing. This drawing is to be printed in colour.



PLANNING