


OFFICERS' MEADOW, SHENFIELD
HOUSE TYPE S3020M VARIANT 8 - PLANS AND ELEVATIONS



FRONT ELEVATION

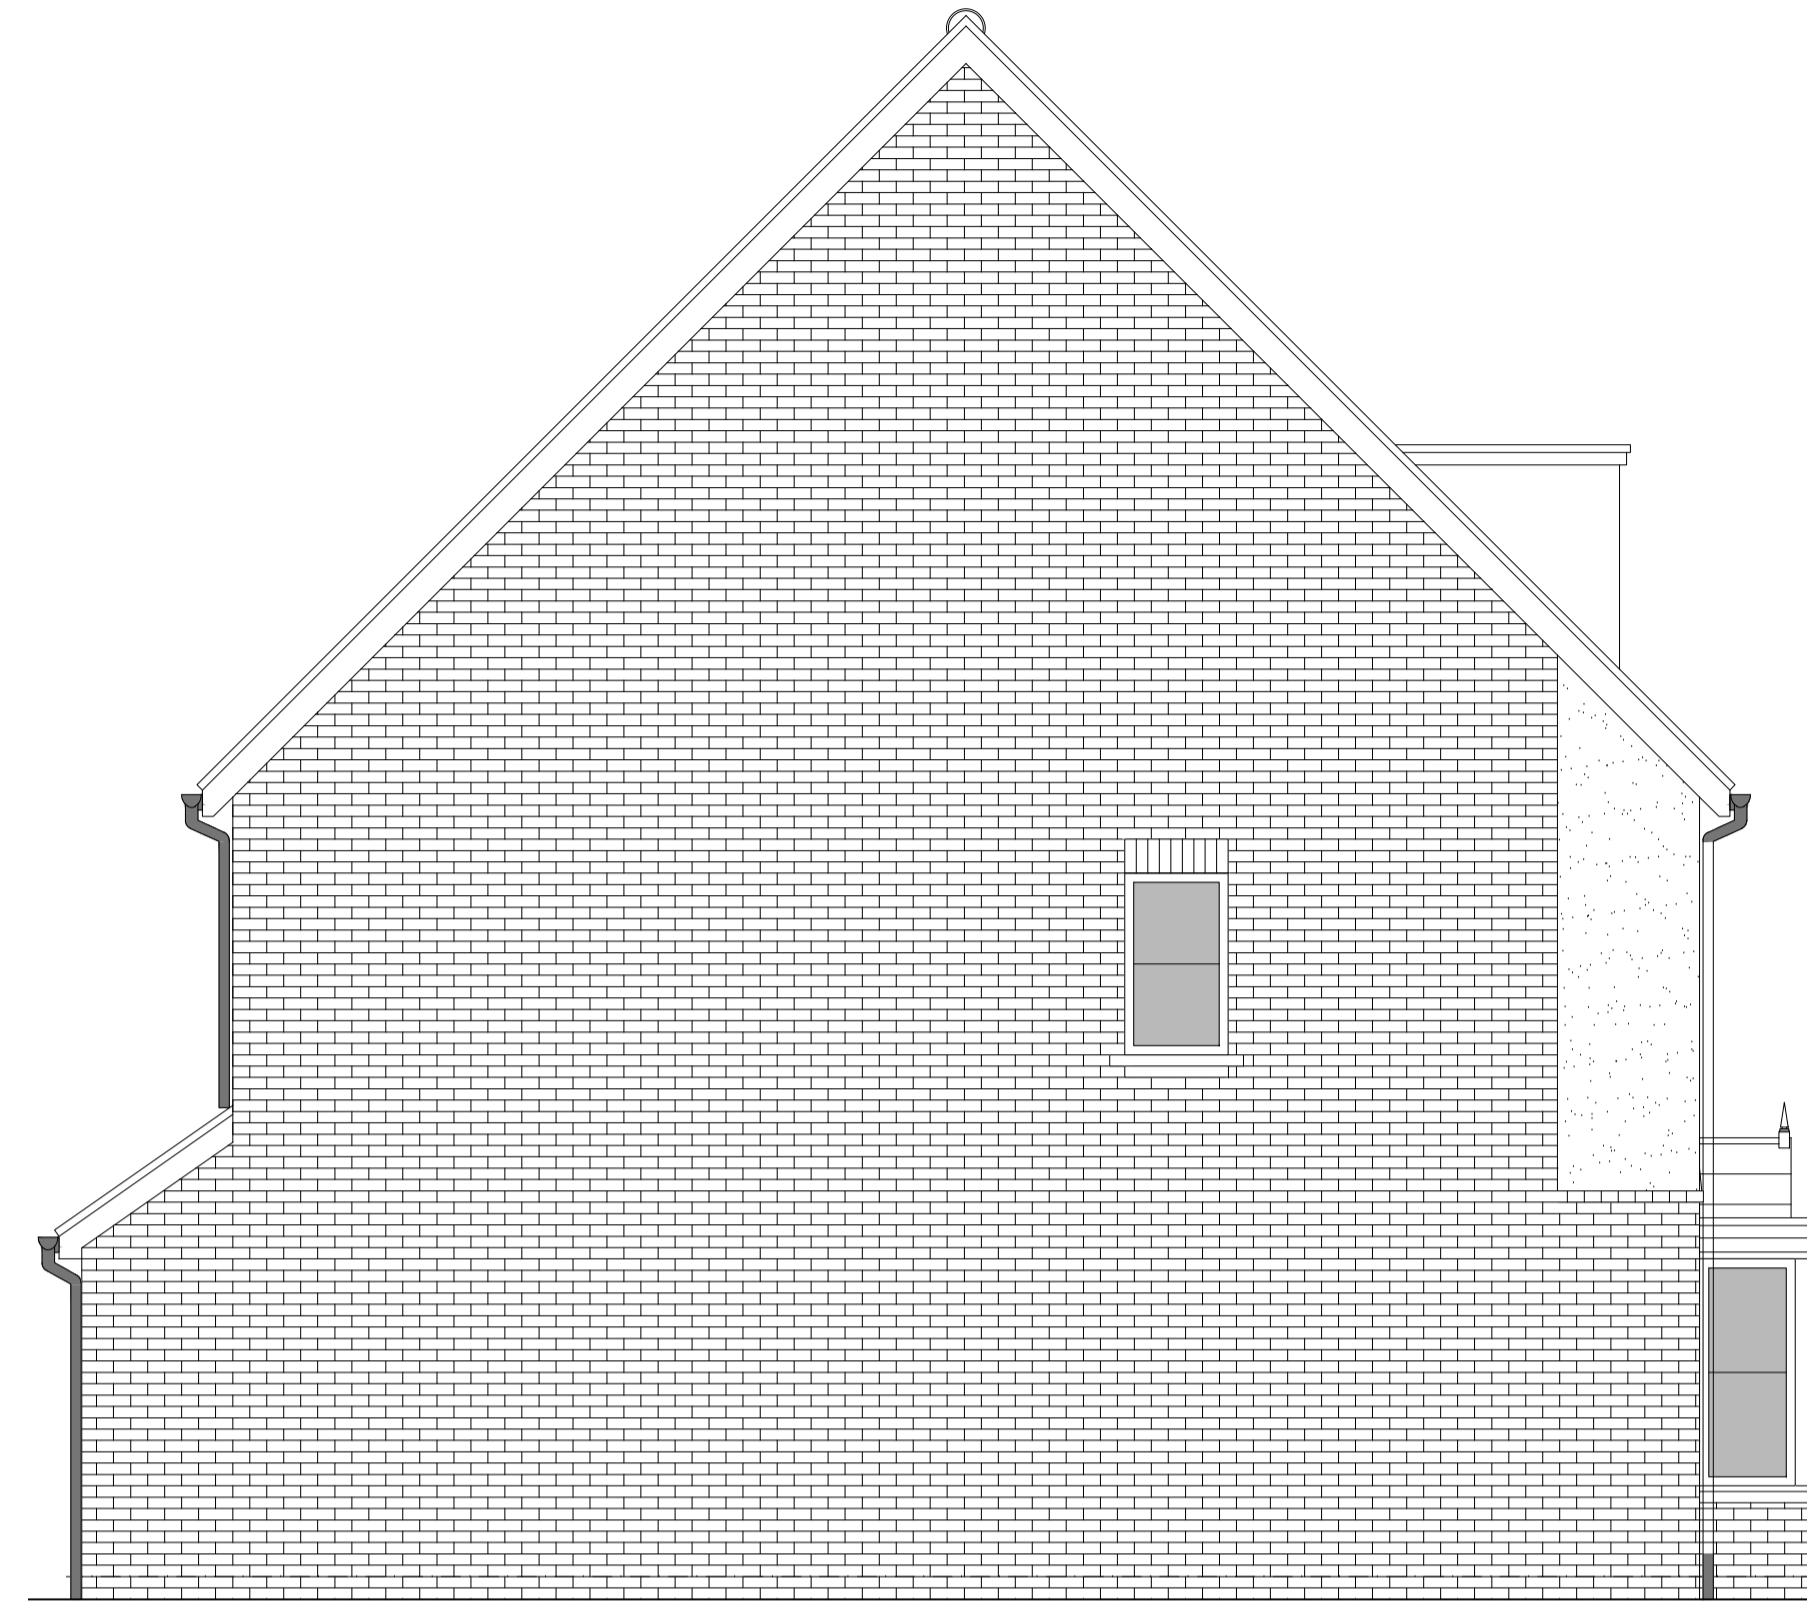


SIDE ELEVATION




REAR ELEVATION


HOUSETYPE VARIATIONS	
PLOT NUMBERS:	AS DRAWN -
	HANDED - 108
MATERIALS:	WALLS - BRICK
	WALLS (TREATMENT) - RENDER
	FENESTRATION - UPVC
	OBSCURE WINDOWS - N/A
	EXTERNAL DOORS - UPVC
	OBSCURE DOORS - N/A
	ROOF - TILE
	GUTTERING & DOWNPIPES - UPVC
	FASCIA & SOFFITS - UPVC
WINDOW OMISSION:	PLOT(S) - N/A
AREA OF UNIT (GIA):	121.68sqm 1309sqft
B. REGS PART M:	M4(2)
NDSS COMPLIANT:	YES
CHARACTER AREA:	MEWS

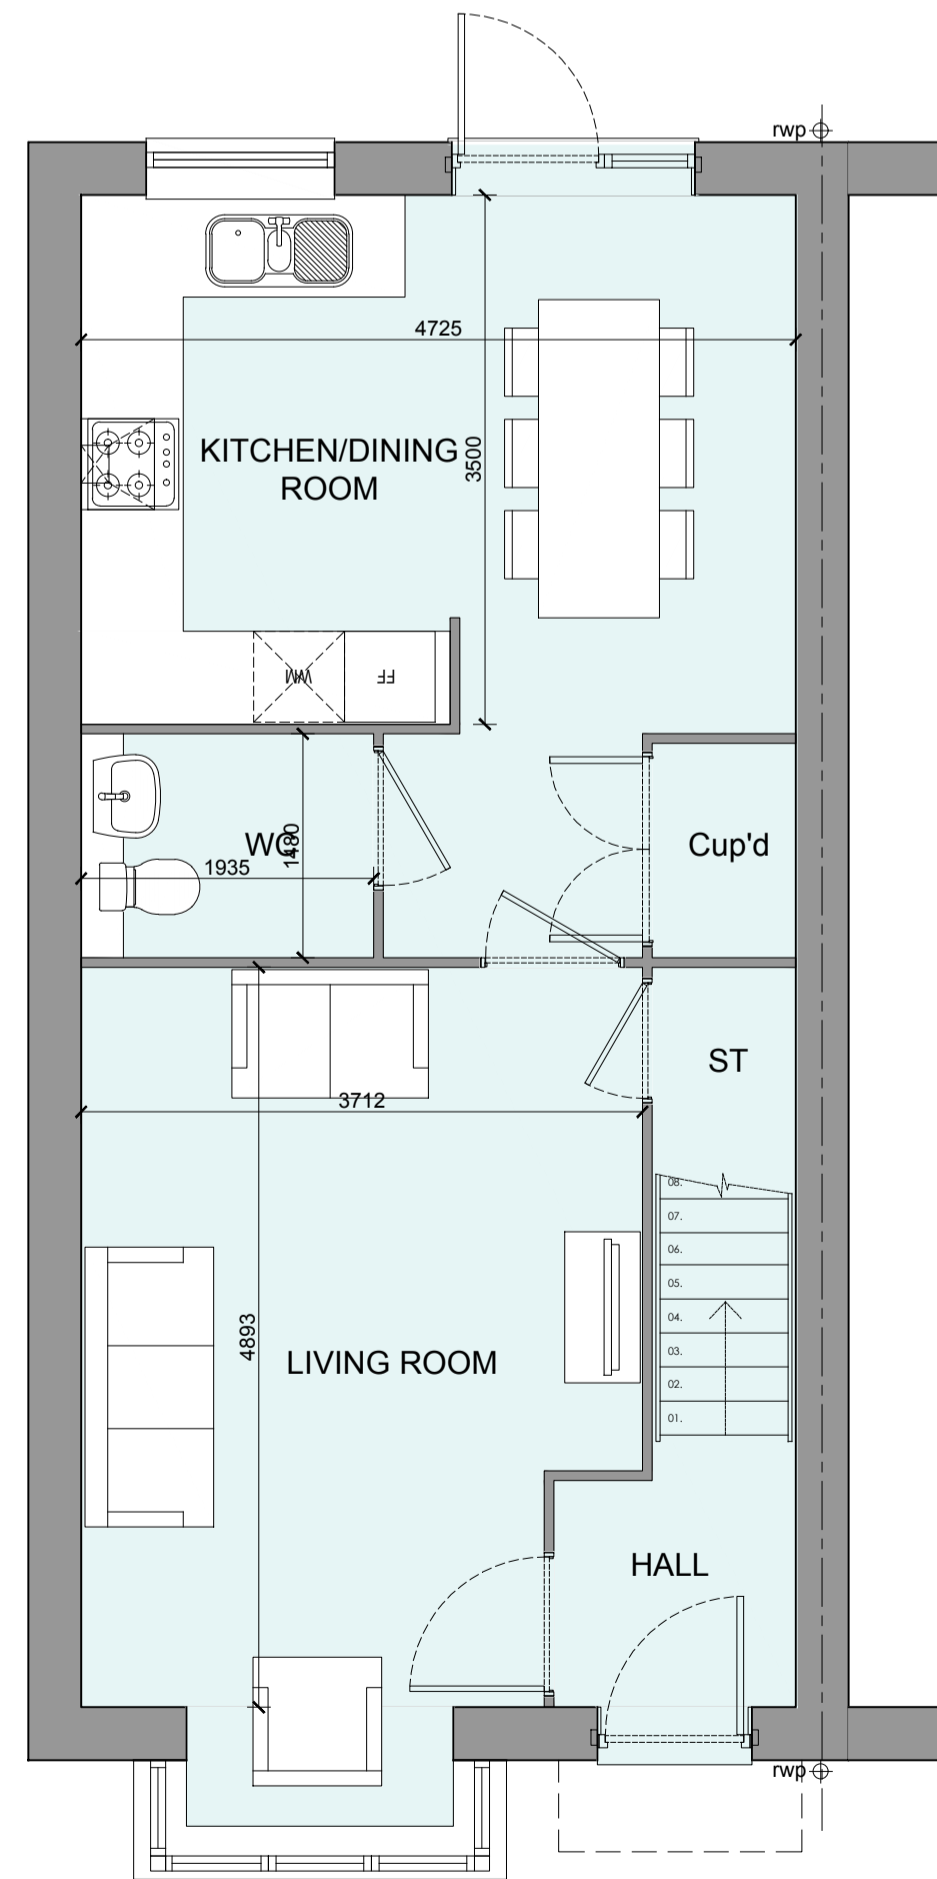


GROUND FLOOR PLAN

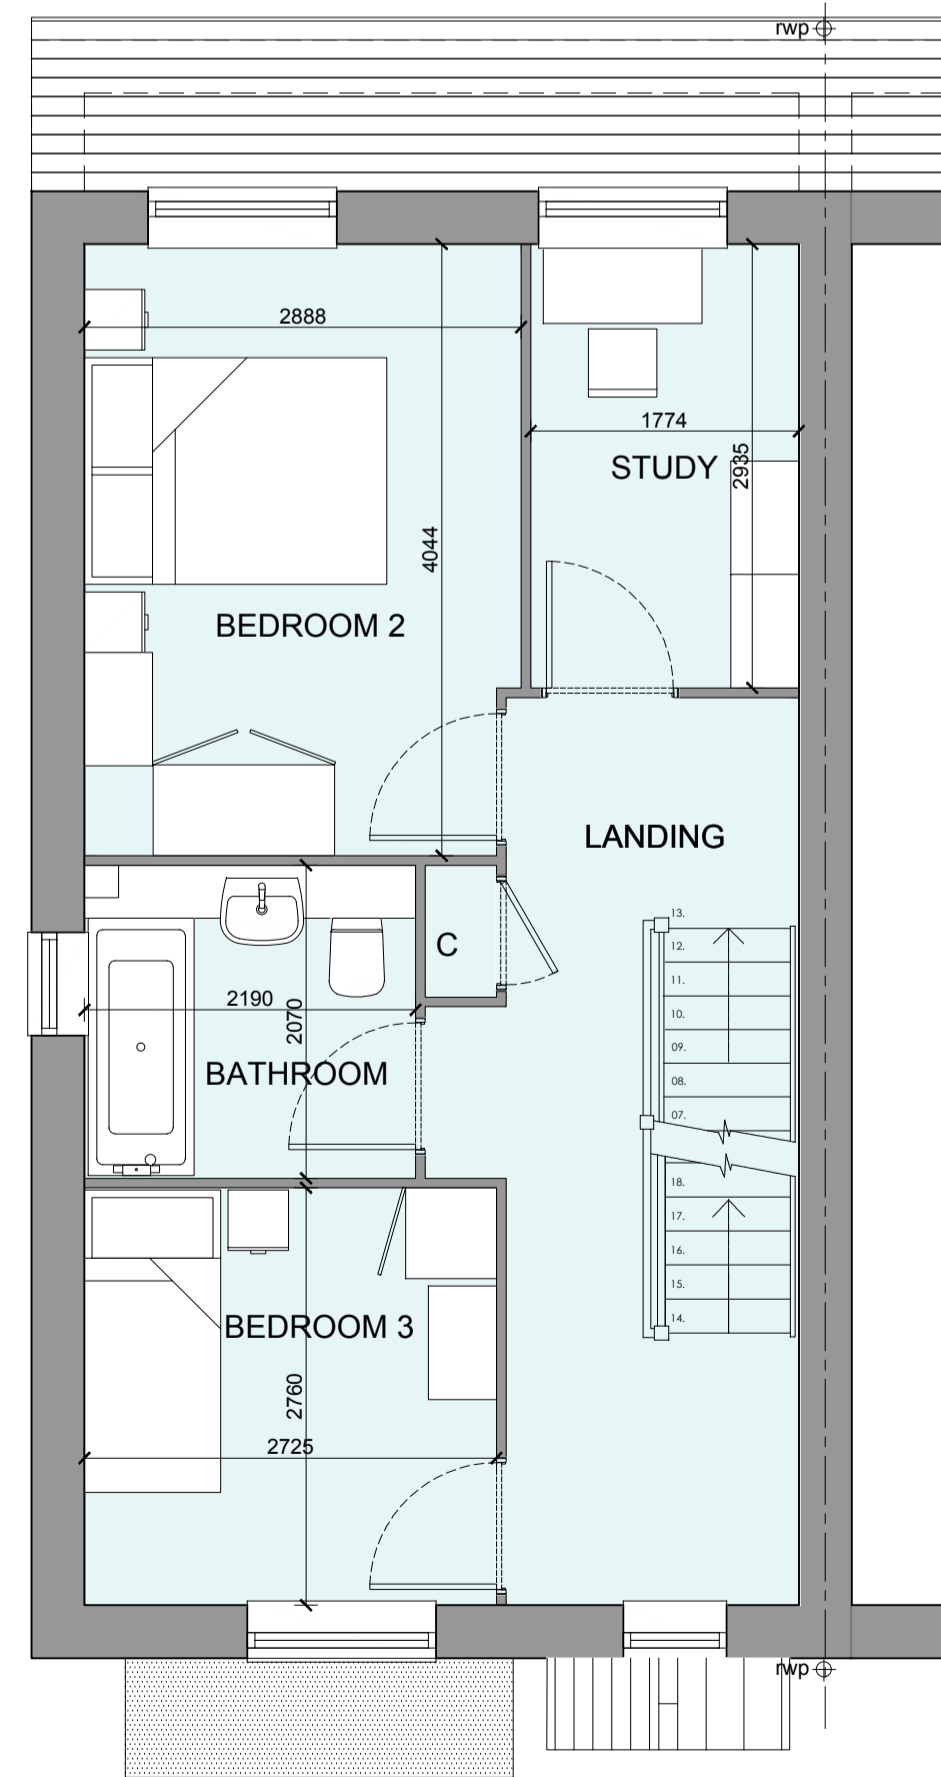

FIRST FLOOR PLAN

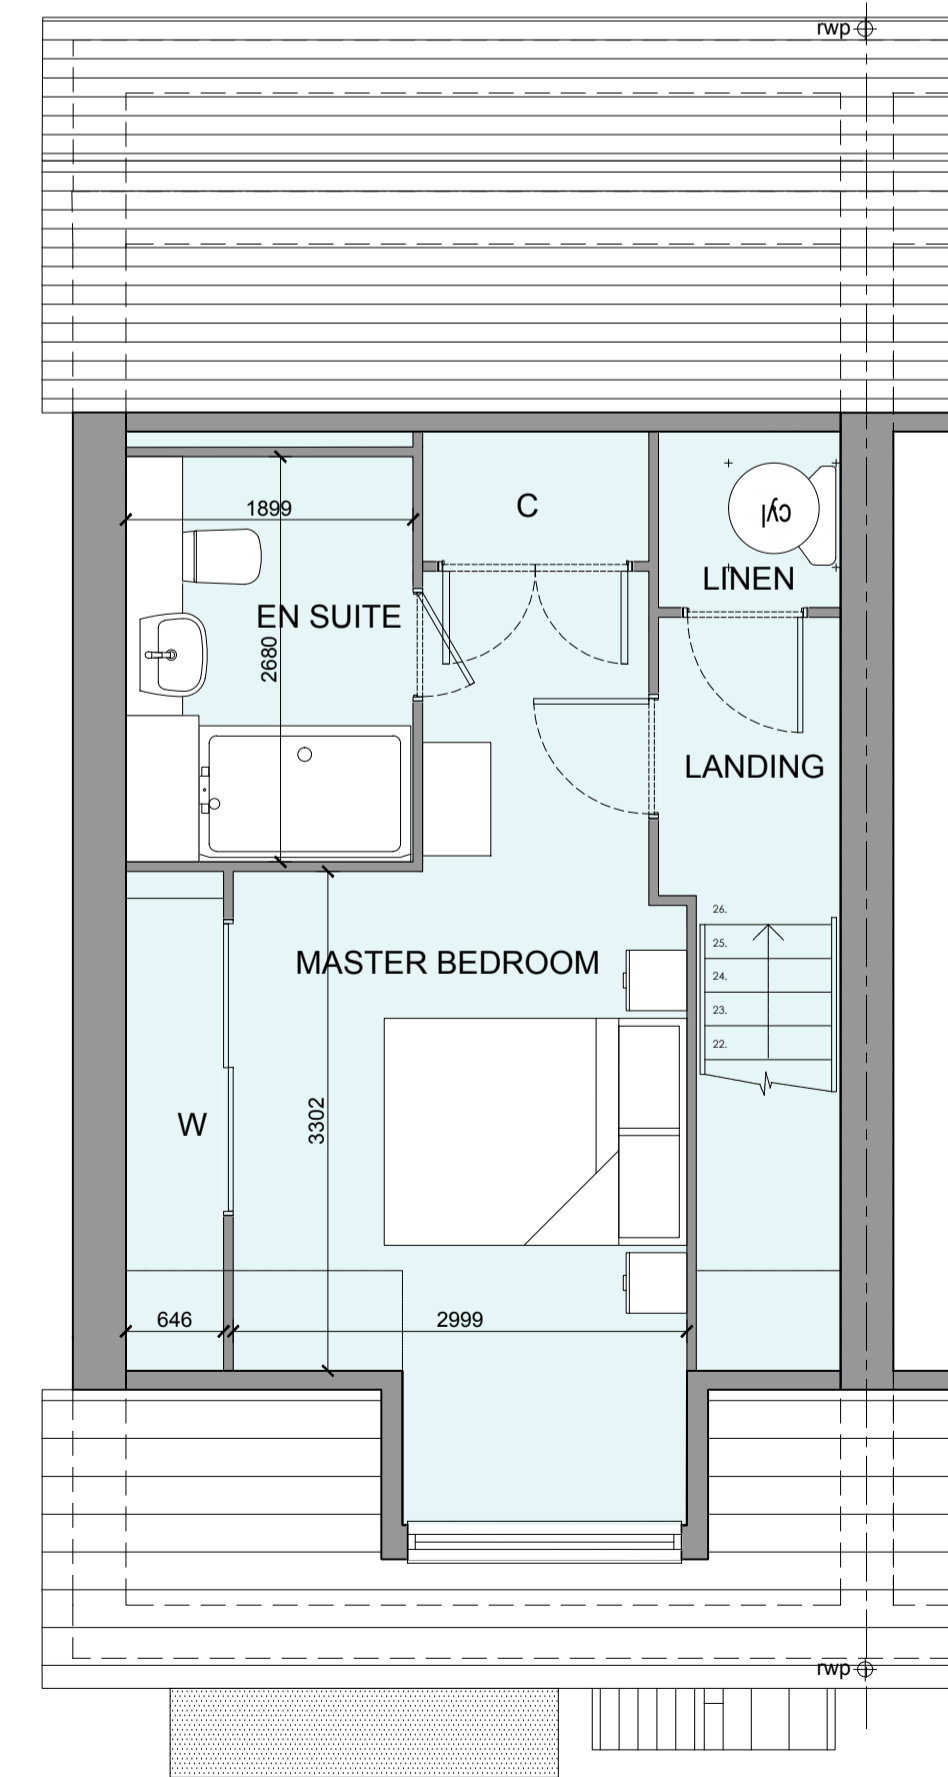

SECOND FLOOR PLAN

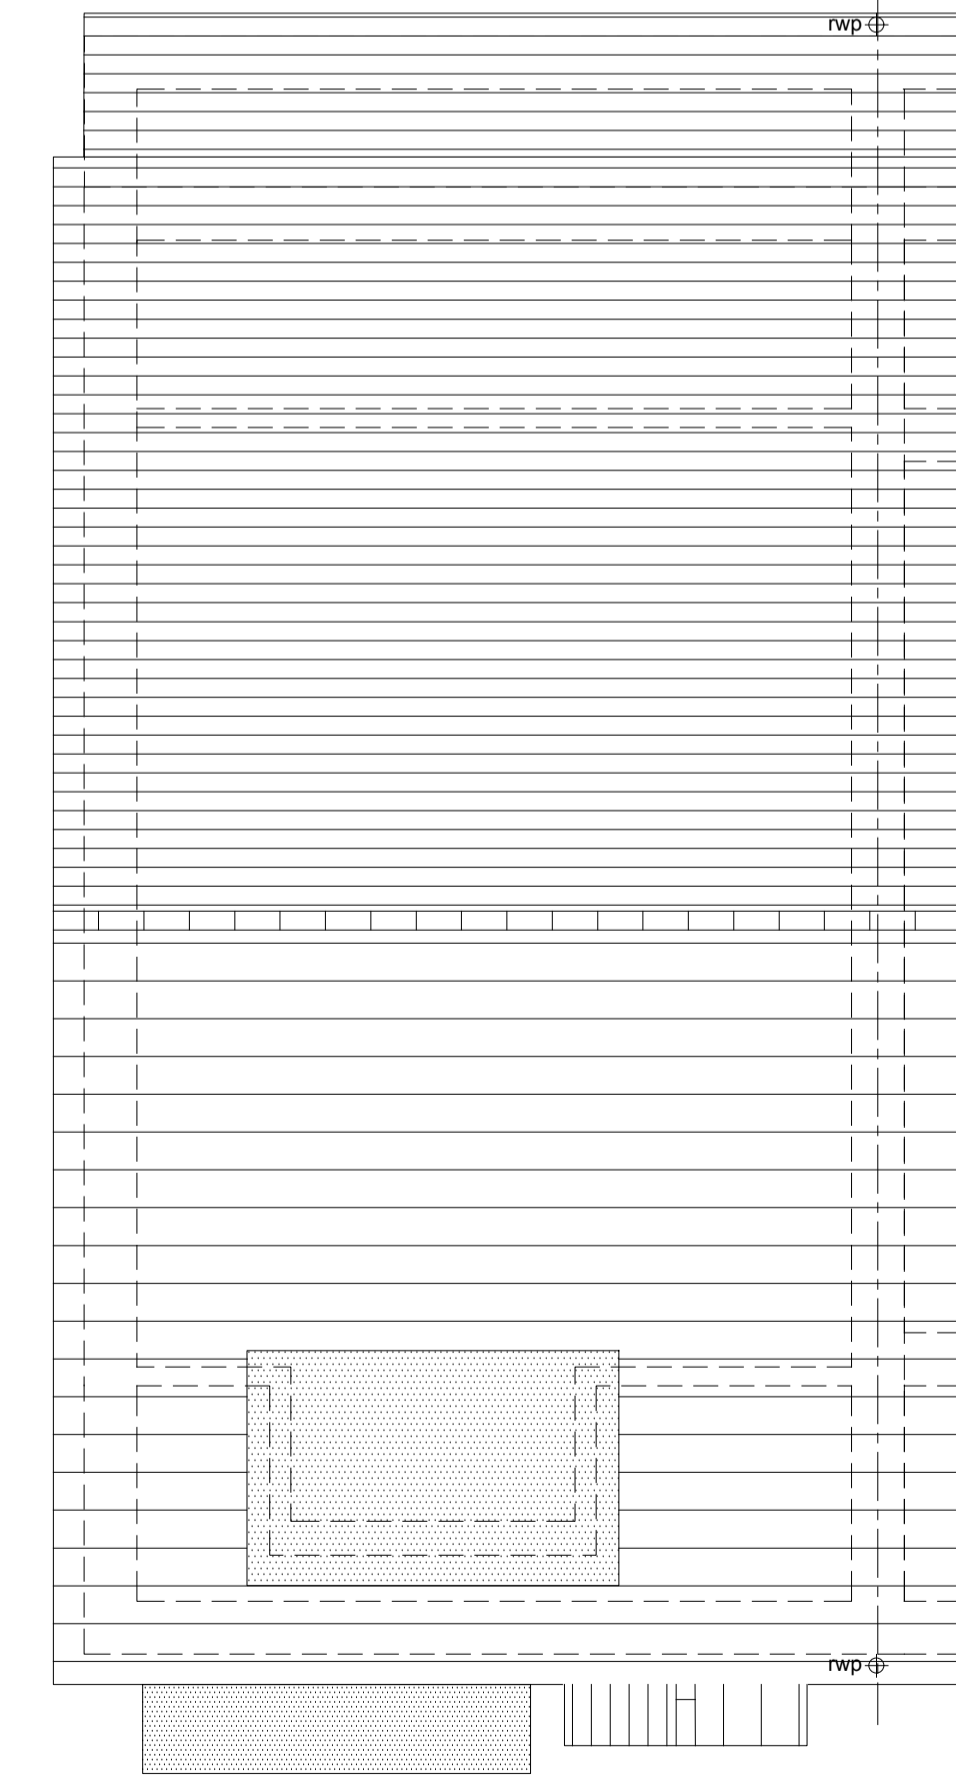

ROOF PLAN

Rev	Date	Amendment	Initials
B	13-02-24	Plans and Schedule updated	AL
A	29-08-23	Ground floor wall amended to reflect in all floor plans.	MF

Project:
OFFICERS' MEADOW
SHENFIELD
Client:
CROUDACE HOMES
Drawing:
HOUSE TYPE S3020M VARIANT 8
PLANS AND ELEVATIONS

Drawing no: 22.1643.569-3 Rev: B

Scale@A1: 1:50 Date: AUG'23 Drawn: L.B., M.F., C.H. Checked: YC

finc Architects Ltd
61-63 New London Road | Chelmsford | Essex | CM2 0ND
T: +44 (0)1245 933888
W: www.fincarchitects.com
E: company@fincarchitects.com

© Finc Architects Limited holds the copyright to all the information contained within this document and their written consent must be obtained before copying or using the data other than for the purpose it was originally supplied.
All dimensions and measurements to be checked on site.
Do not scale from this drawing. This drawing is to be printed in colour.

PLANNING

