


HOUSETYPE VARIATIONS


PLOT NUMBERS:	AS DRAWN	- 102, 109
	HANDED	- 101, 110
MATERIALS:	WALLS	- BRICK
	WALLS (TREATMENT)	- BRICK
	FENESTRATION	- UPVC
	OBSCURER WINDOWS	- W.C. BATHROOM & ENSUITE
	EXTERNAL DOORS	- UPVC
	OBSCURER DOORS	- N/A
	ROOF	- TILE
GUTTERING & DOWNPIPES	- UPVC	
	FASCIA & SOFFITS	- UPVC
WINDOW OMISSION*:	FLOT(S)	- 102, 109, 110
AREA OF UNIT (GIA):	118.1sqm	1271sqft
B. REGS PART M:	M4(2)	
NDSS COMPLIANT:	YES	
CHARACTER AREA:	MEWS	



FRONT ELEVATION

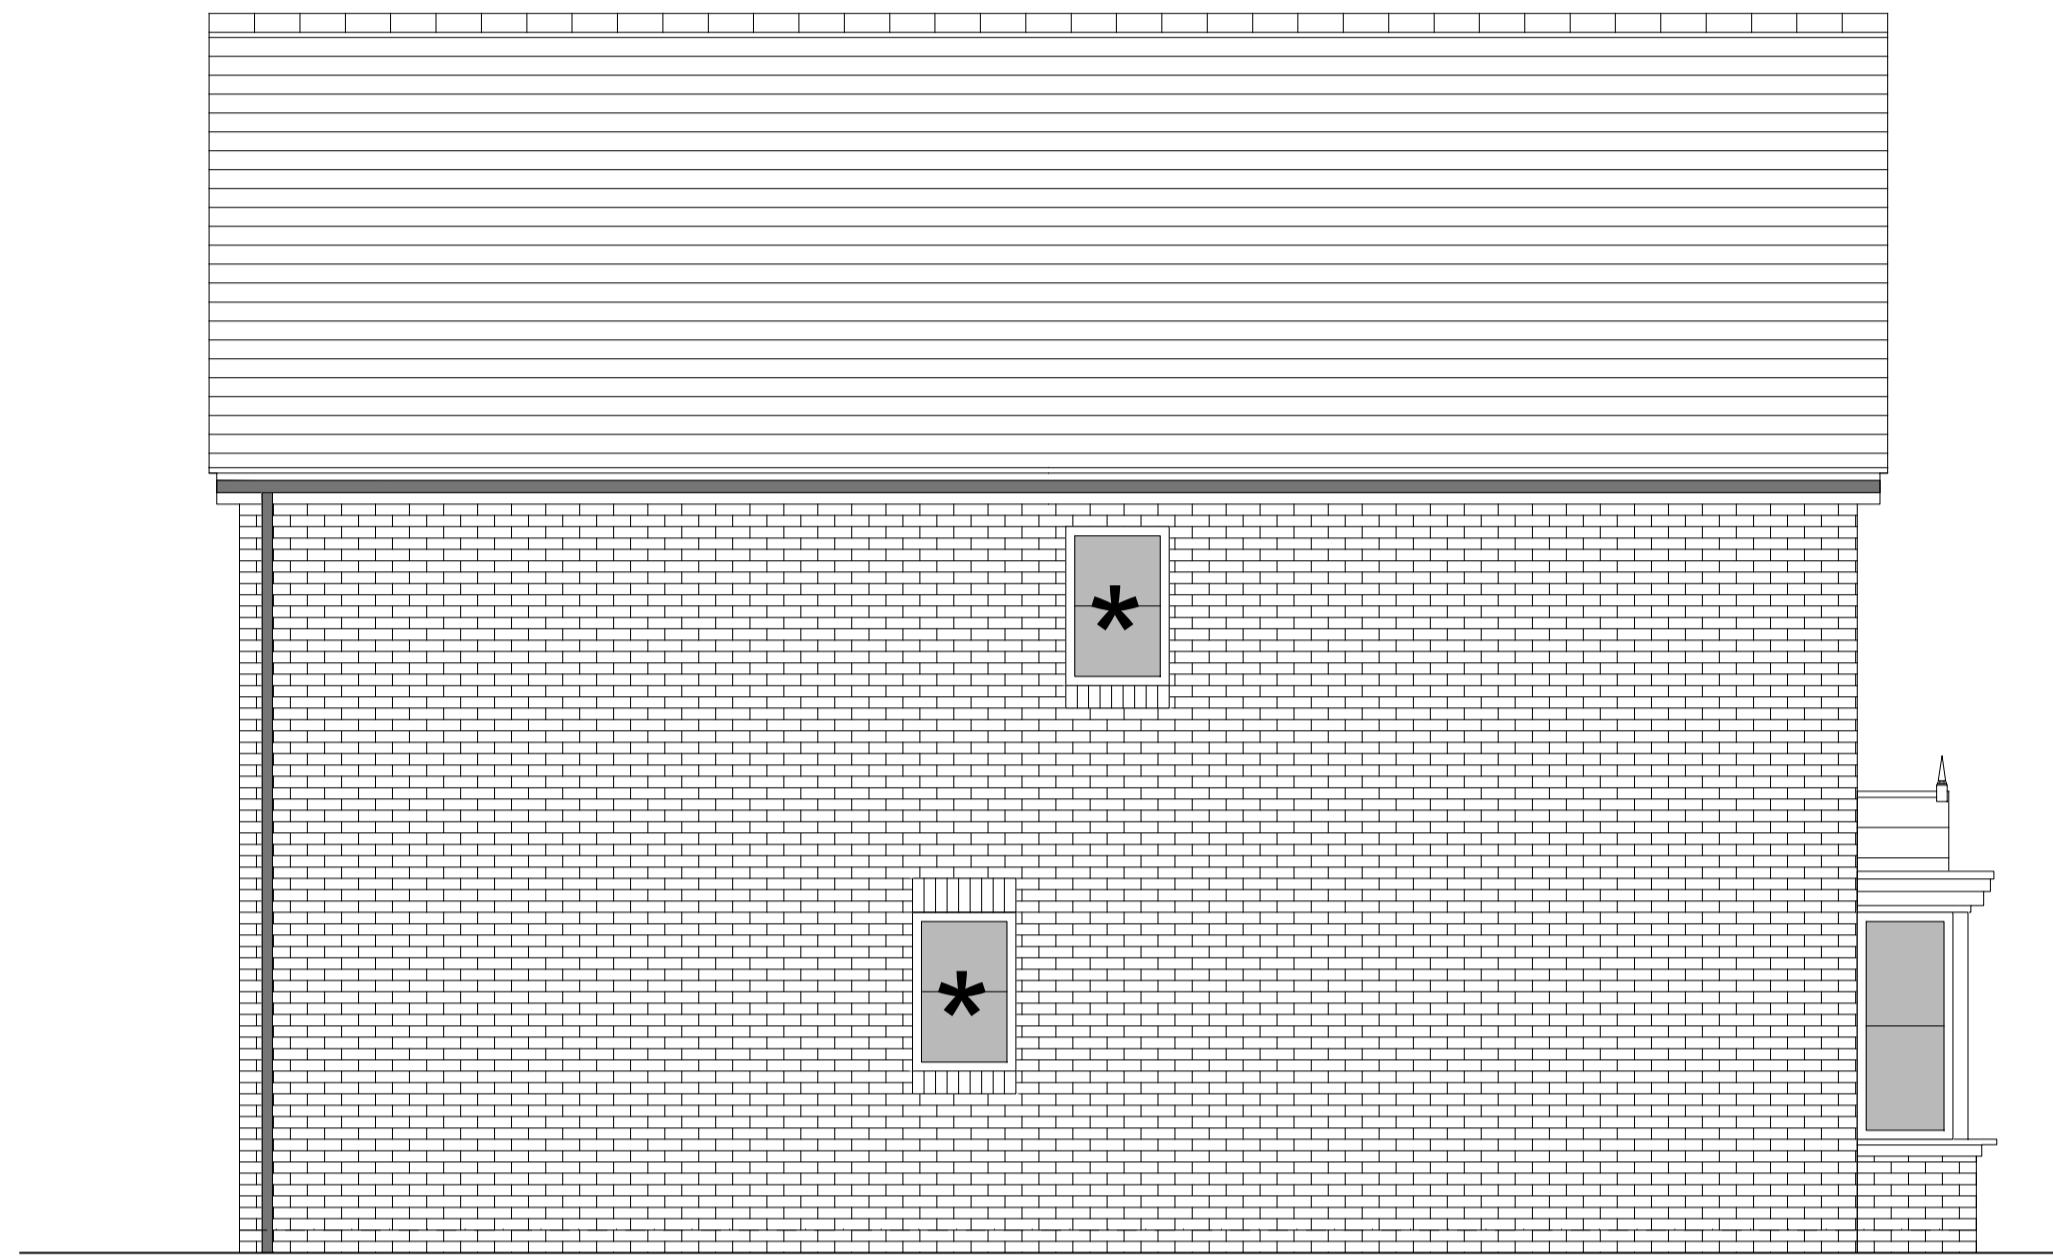

SIDE ELEVATION 1

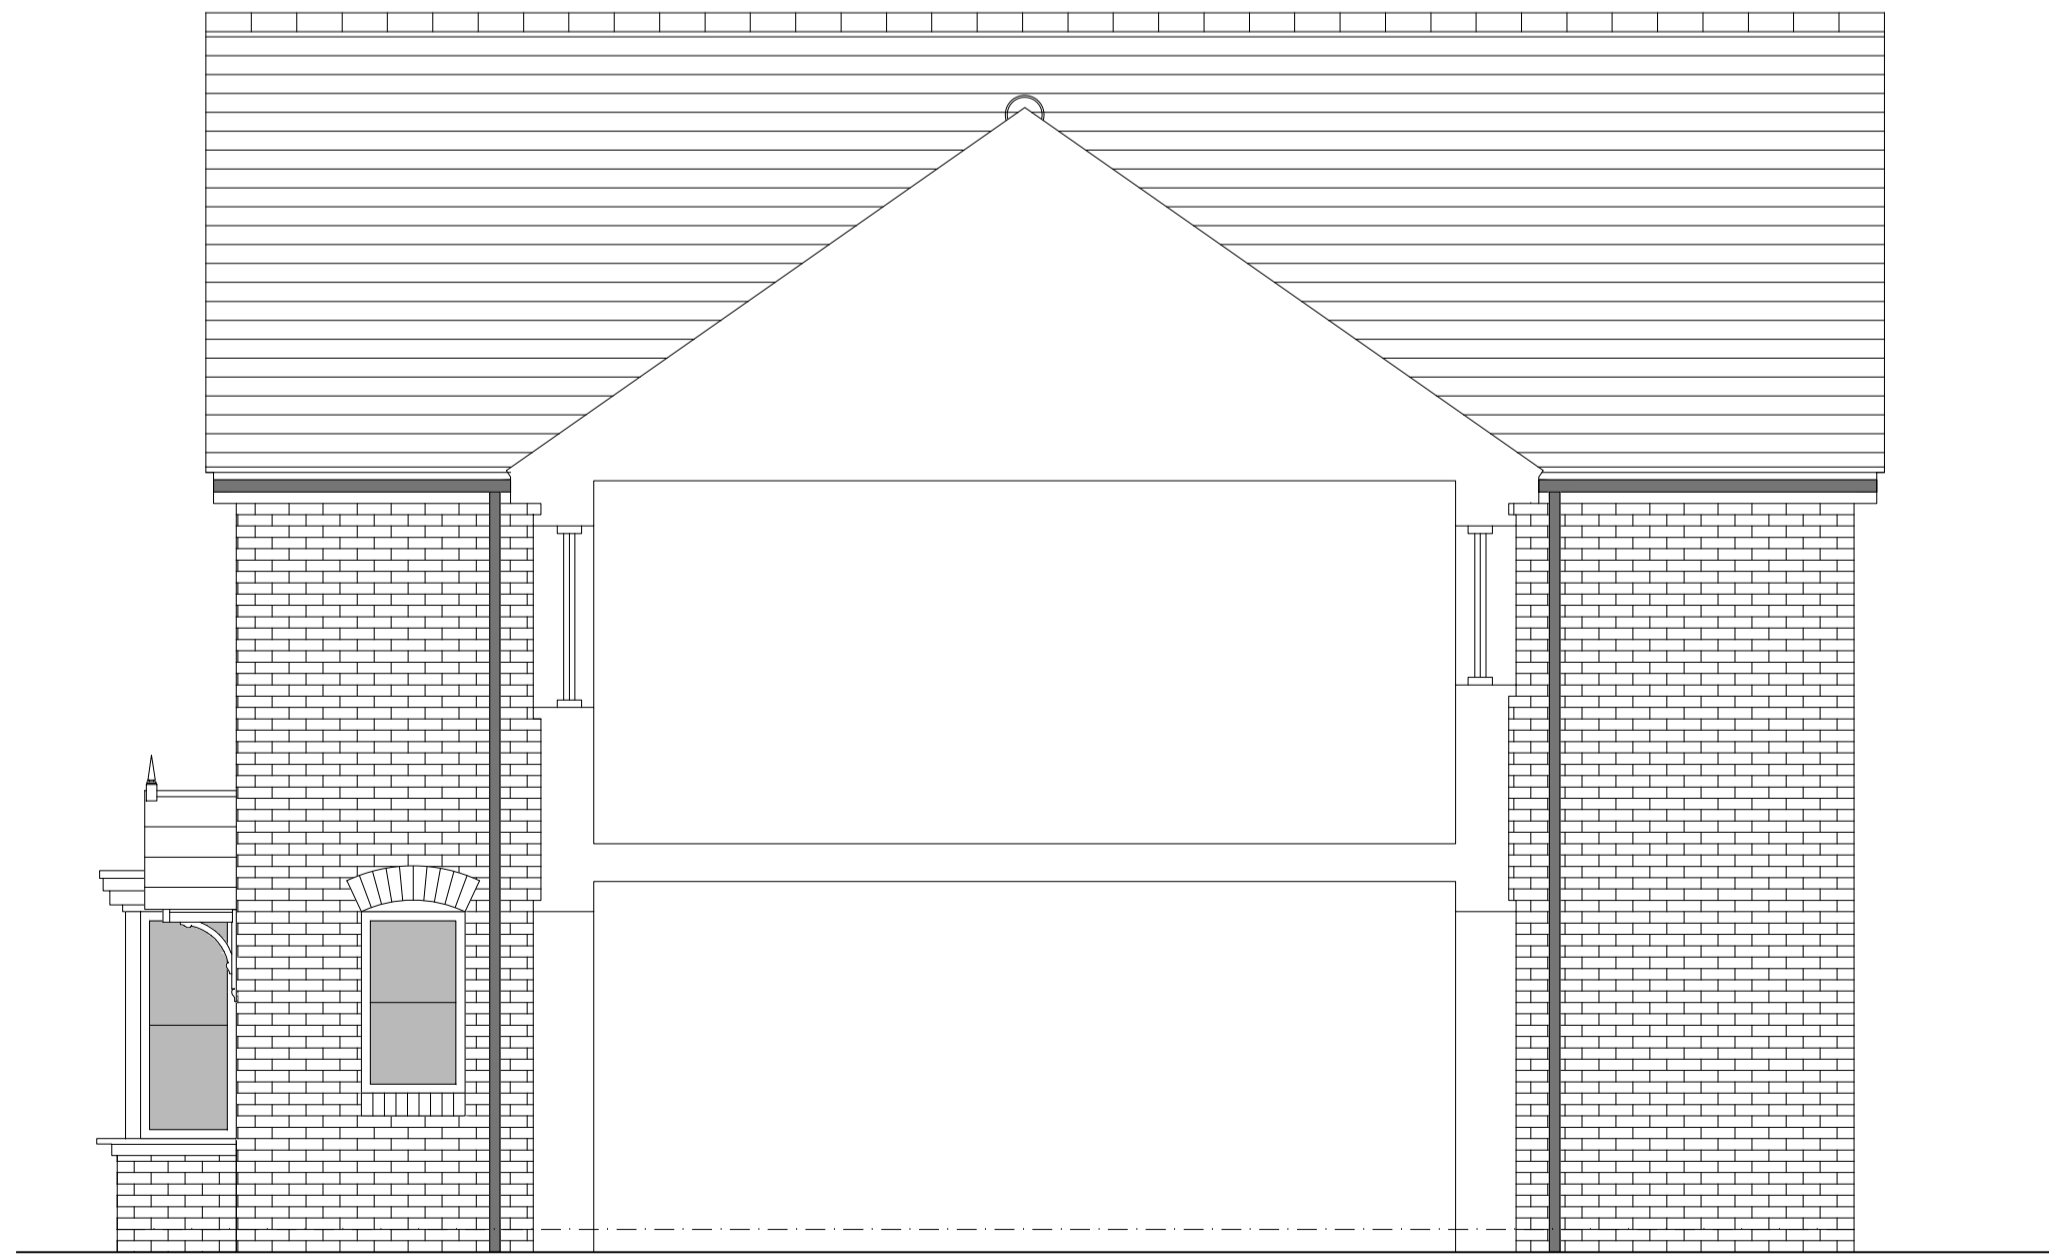

SIDE ELEVATION 2



REAR ELEVATION

B	13-02-24	Plans and Schedule updated	AL
A	30-08-23	RWP, Flashing, Drive Through Section amended	CH
Rev	Date	Amendment	Initials

Project:
OFFICERS' MEADOW
SHENFIELD
Client:
CROUDACE HOMES
Drawing:
HOUSE TYPE S4023M VARIANT 2
ELEVATIONS

Drawing no: 22.1643.578 Rev: B

Scale@A1: 1:50 Date: AUG'23 Drawn:L.B,MF,CH Checked: YC

finc Architects Ltd
61-63 New London Road | Chelmsford | Essex | CM2 0ND
T: +44 (0)1245 933888
W: www.fincarchitects.com
E: company@fincarchitects.com

© Finc Architects Limited holds the copyright to all the information contained within this document and their written consent must be obtained before copying or using the data other than for the purpose it was originally supplied.
All dimensions and measurements to be checked on site.
Do not scale from this drawing. This drawing is to be printed in colour.

PLANNING

