


HOUSETYPE VARIATIONS


PLOT NUMBERS:	AS DRAWN	- 232, 241
	HANDED	- 231, 240
MATERIALS:	WALLS	- BRICK
	WALLS (TREATMENT)	- BRICK
	FENESTRATION	- UPVC
	OBSCURE WINDOWS	- WC, BATHROOM & ENSUITE
	EXTERNAL DOORS	- UPVC
	OBSCURE DOORS	- N/A
	ROOF	- TILE
	GUTTERING & DOWNPIPES	- UPVC
	FASCIA & SOFFITS	- UPVC
WINDOW OMISSION*:	PLOT(S)	-
AREA OF UNIT (GIA):	118.1sqm	1271sqft
B. REGS PART M:	M4(2)	
NDSS COMPLIANT:	YES	
CHARACTER AREA:	GREEN EDGE	



FRONT ELEVATION

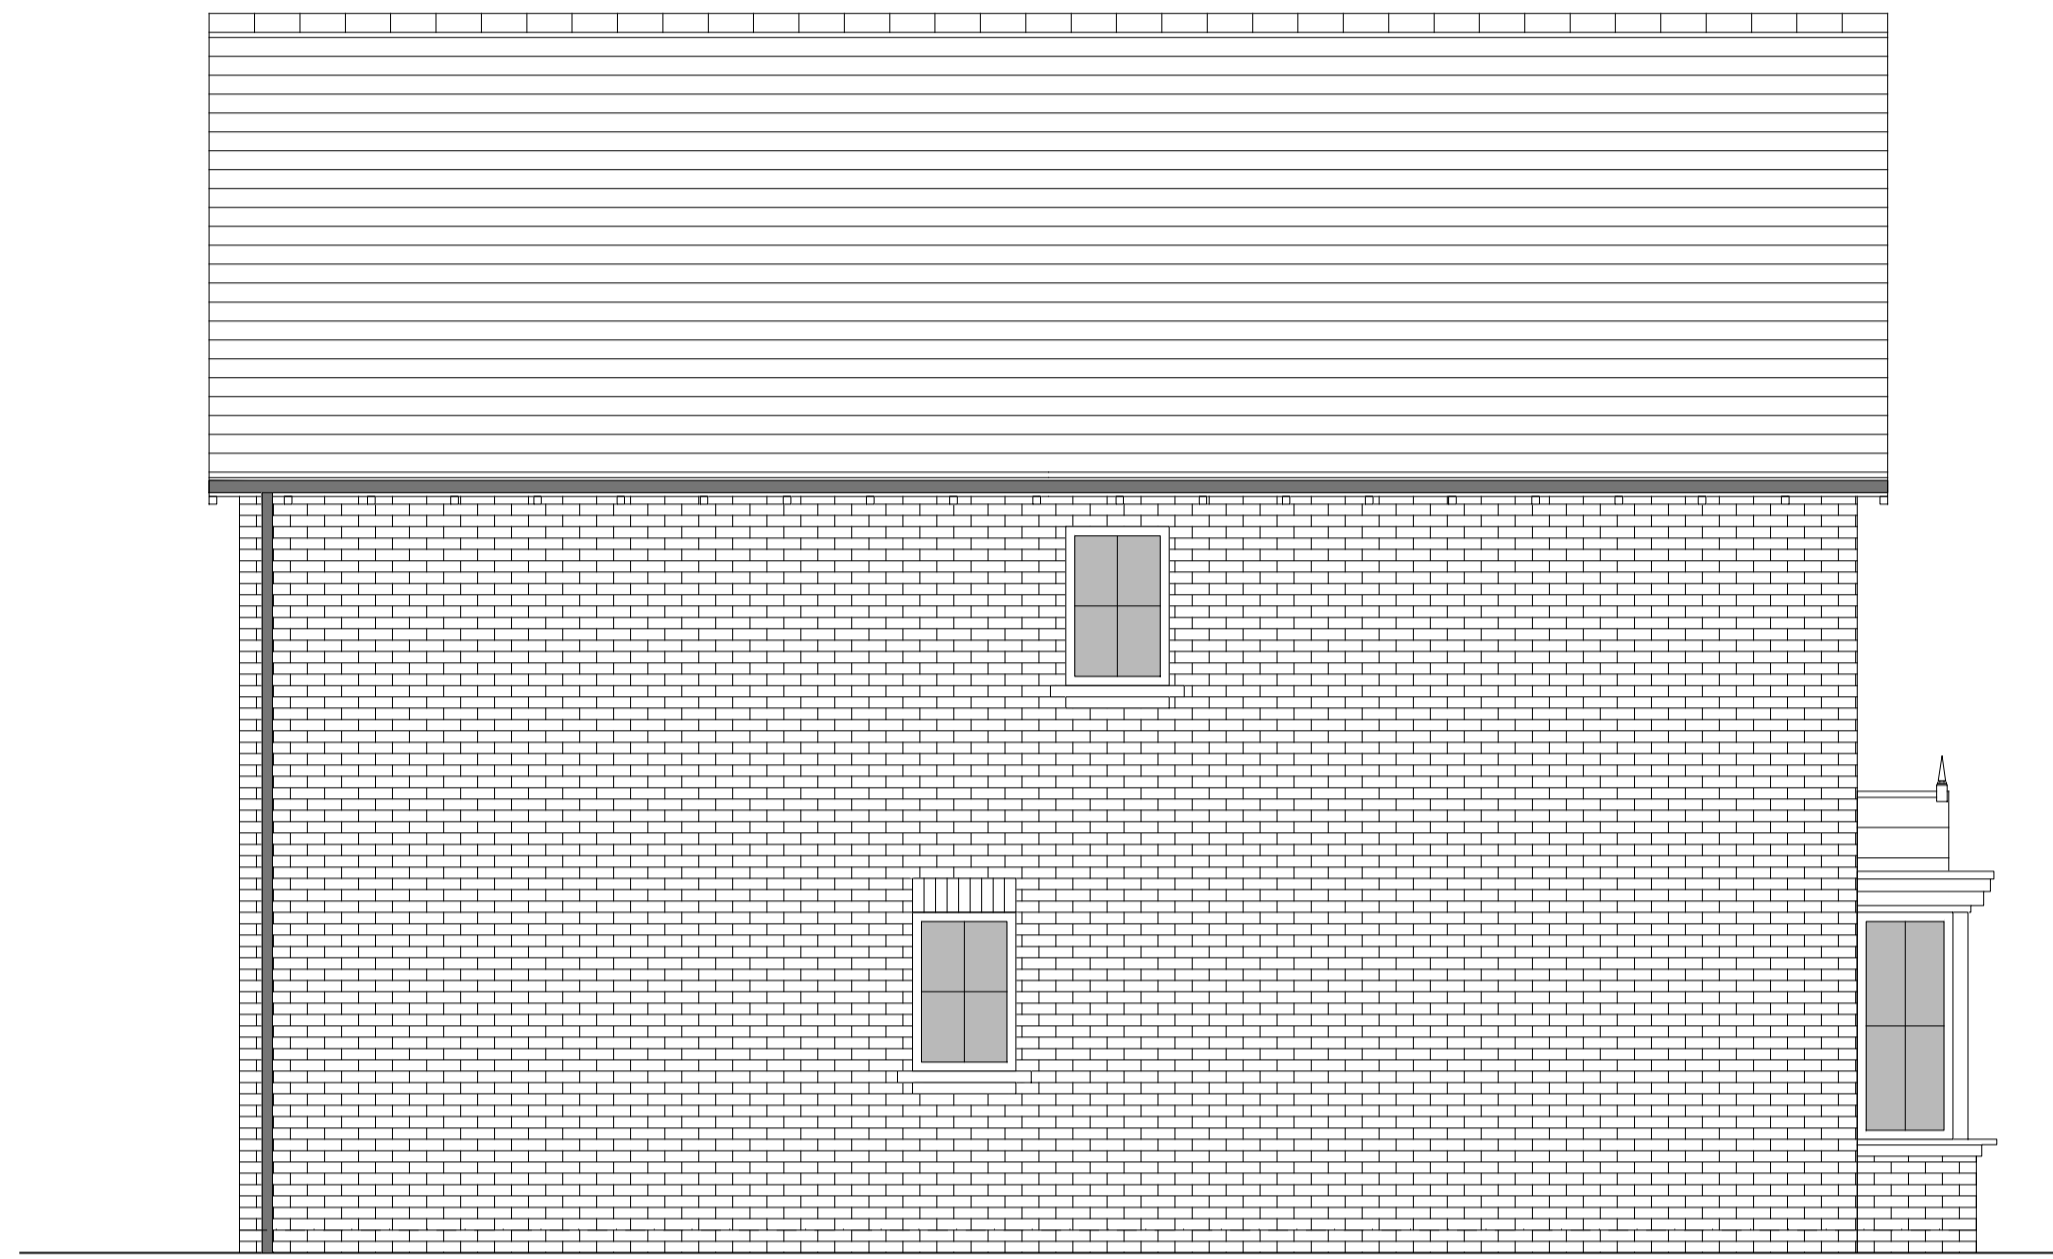

SIDE ELEVATION 1

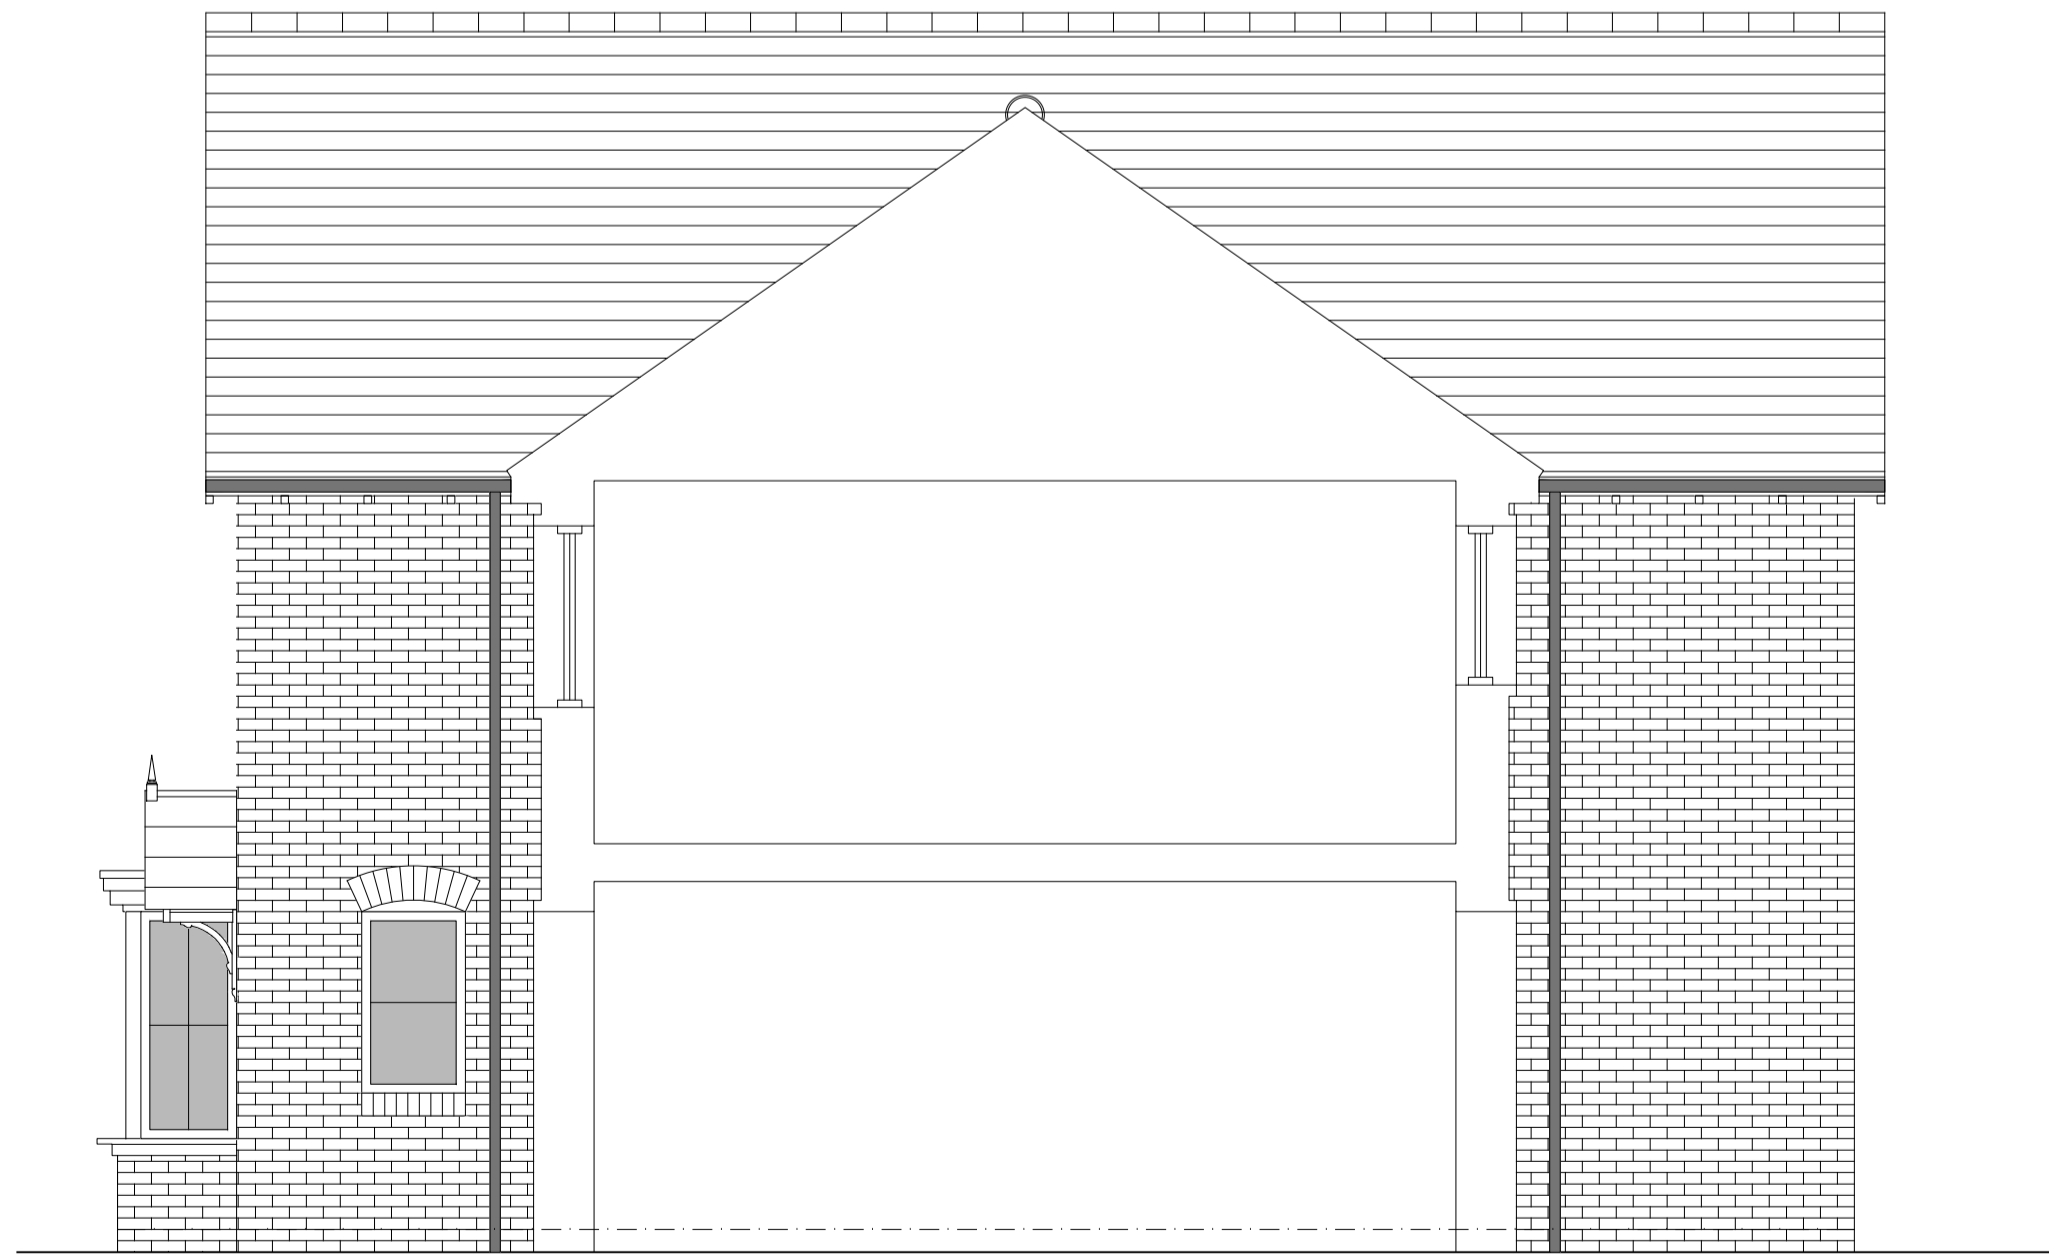

SIDE ELEVATION 2



REAR ELEVATION

Rev	Date	Amendment	Rev:	Initials
B	13-02-24	Plans and Schedule updated		AL
A	31-08-23	Flashing, Drive Through Section Amended		CH

Project:  
**OFFICERS' MEADOW**  
SHENFIELD  
Client:  
CROUDACE HOMES  
Drawing:  
HOUSE TYPE S4023M VARIANT 3  
ELEVATIONS

Drawing no: 22.1643.579-1 Rev: B

Scale@A1: 1:50 Date: AUG'23 Drawn:L.B,MF,CH Checked: YC

**finc** Architects Ltd  
61-63 New London Road | Chelmsford | Essex | CM2 0ND  
T: +44 (0)1245 933888  
W: www.fincarchitects.com  
E: company@fincarchitects.com

© Finc Architects Limited holds the copyright to all the information contained within this document and their written consent must be obtained before copying or using the data other than for the purpose it was originally supplied.  
All dimensions and measurements to be checked on site.  
Do not scale from this drawing. This drawing is to be printed in colour.

PLANNING

