



OFFICERS' MEADOW, SHENFIELD

HOUSE TYPE S4026M VARIANT 4 - PLANS


HOUSETYPE VARIATIONS		
PLOT NUMBERS:	AS DRAWN	- 227
	HANDED	- 234
MATERIALS:	WALLS	- BRICK
	WALLS (TREATMENT)	- RENDER
	FENESTRATION	- UPVC
	OBSOURE WINDOWS	- ENSUITE
	EXTERNAL DOORS	- UPVC
	OBSOURE DOORS	- N/A
	ROOF	- TILE
WINDOW OMISSION*:	PLOT(S)	- N/A
	AREA OF UNIT (GIA):	136.8sqm 1473sqft
B. REGS PART M:	M4(2)	
NDSS COMPLIANT:	YES	
CHARACTER AREA:	MEWS	

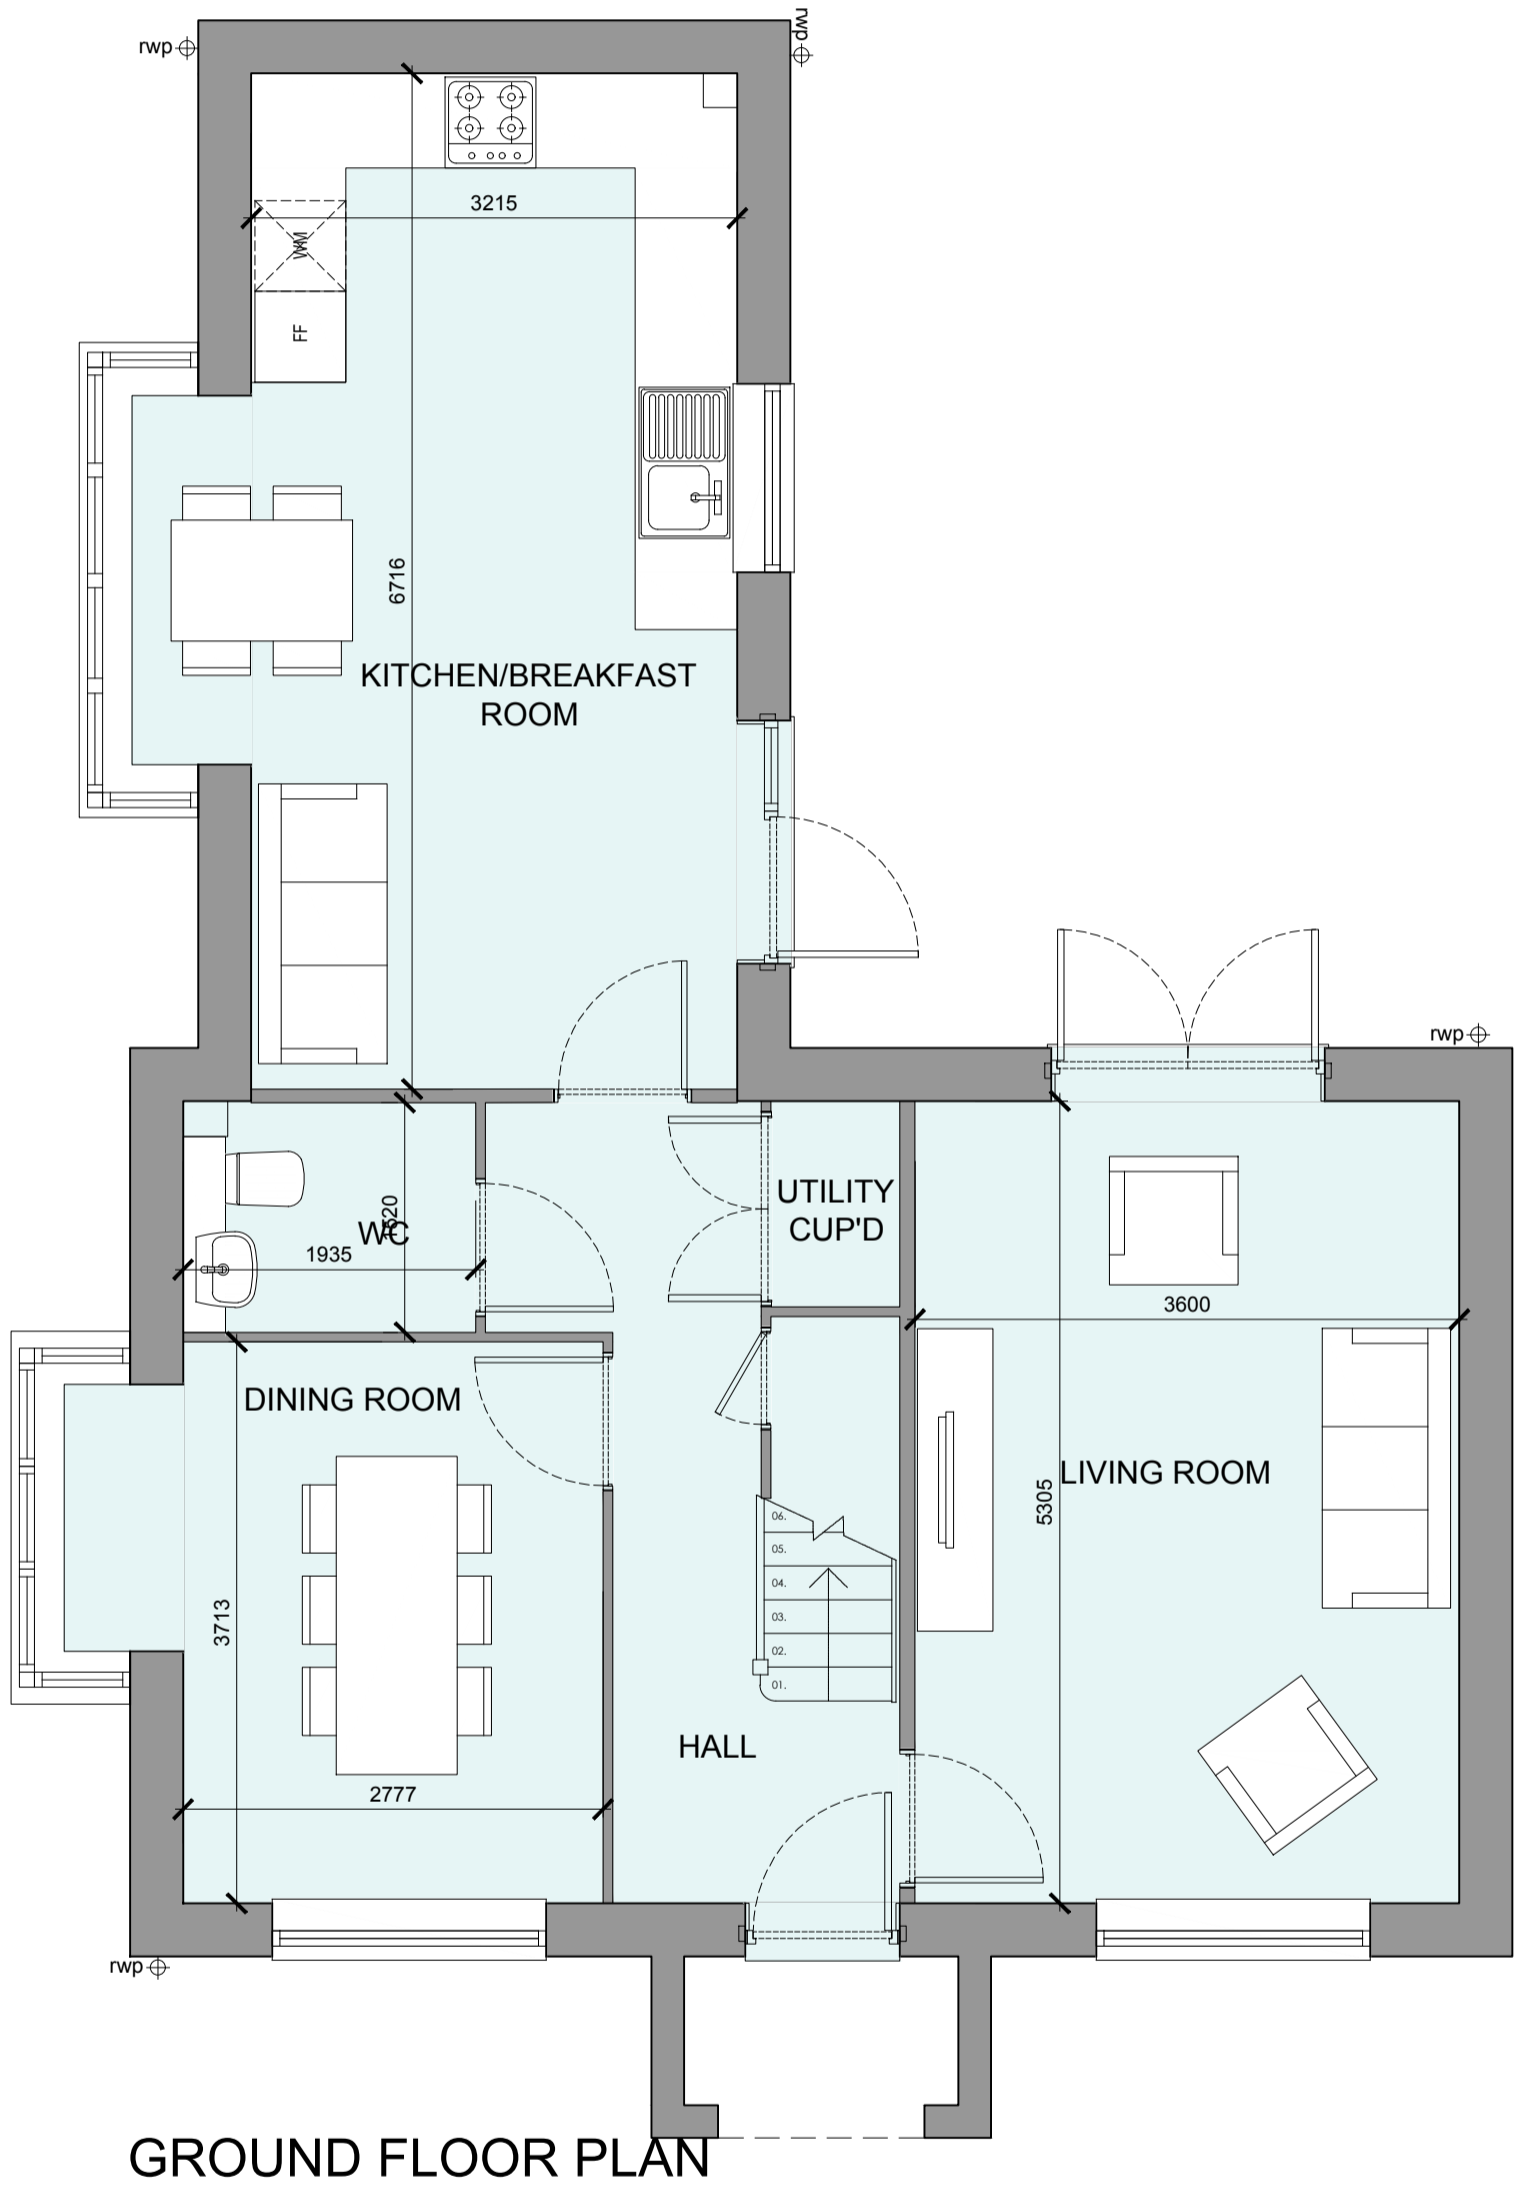

GROUND FLOOR PLAN

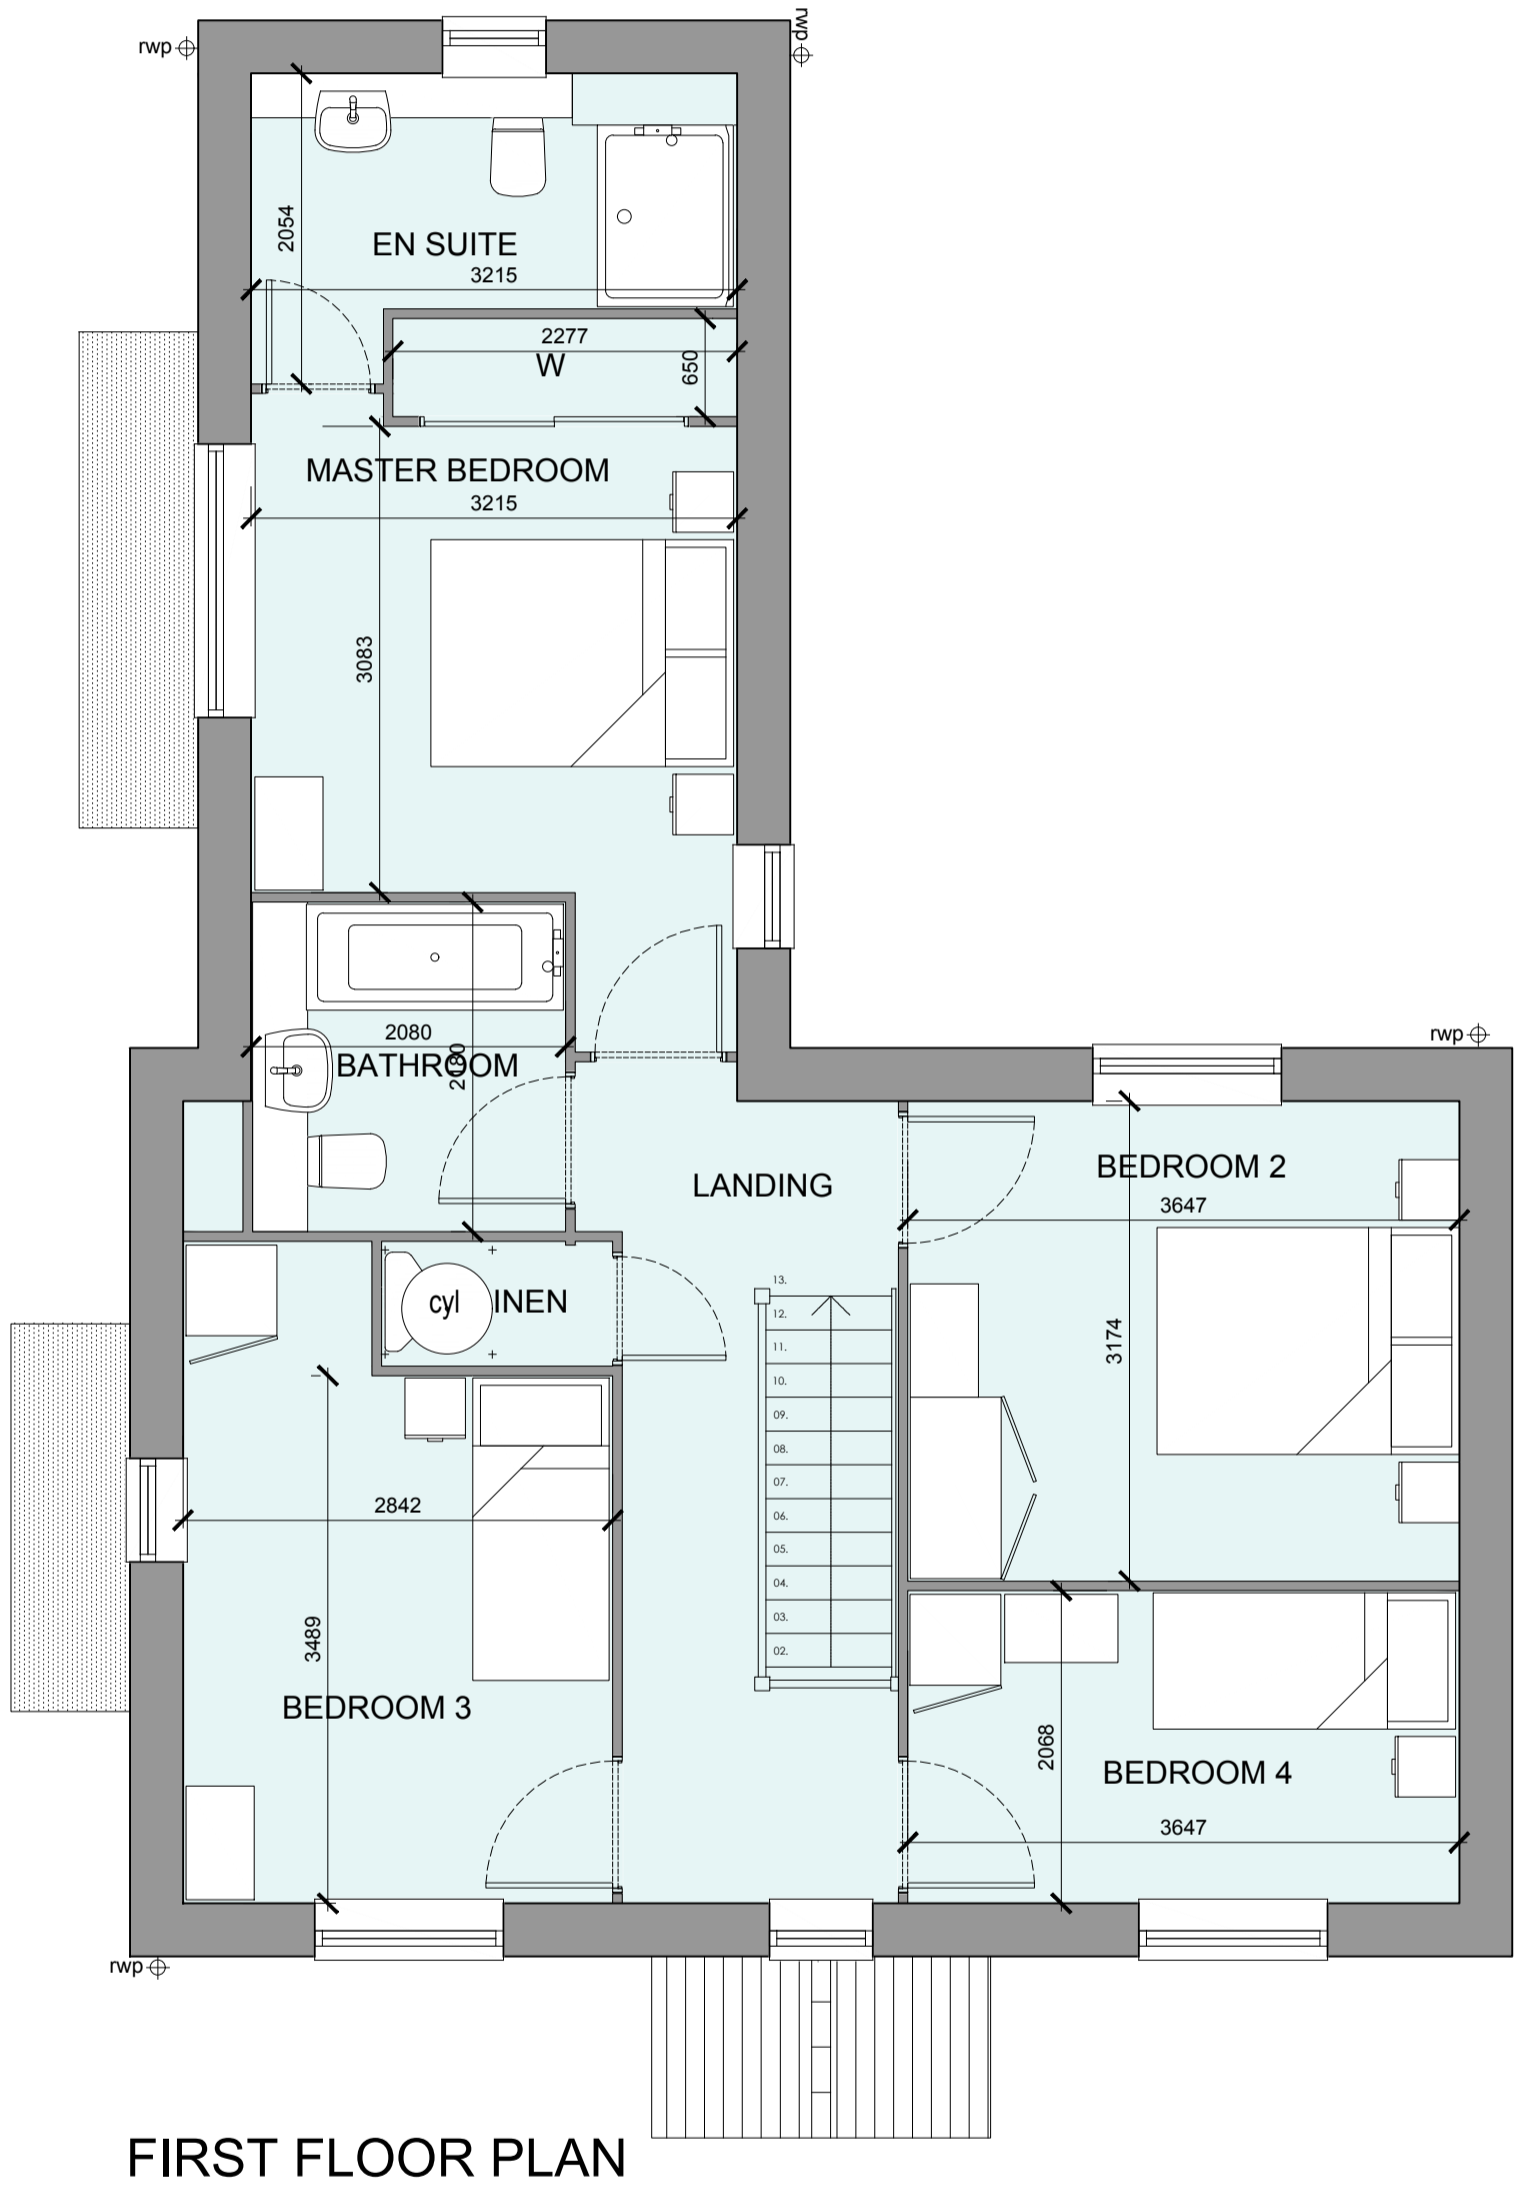

FIRST FLOOR PLAN

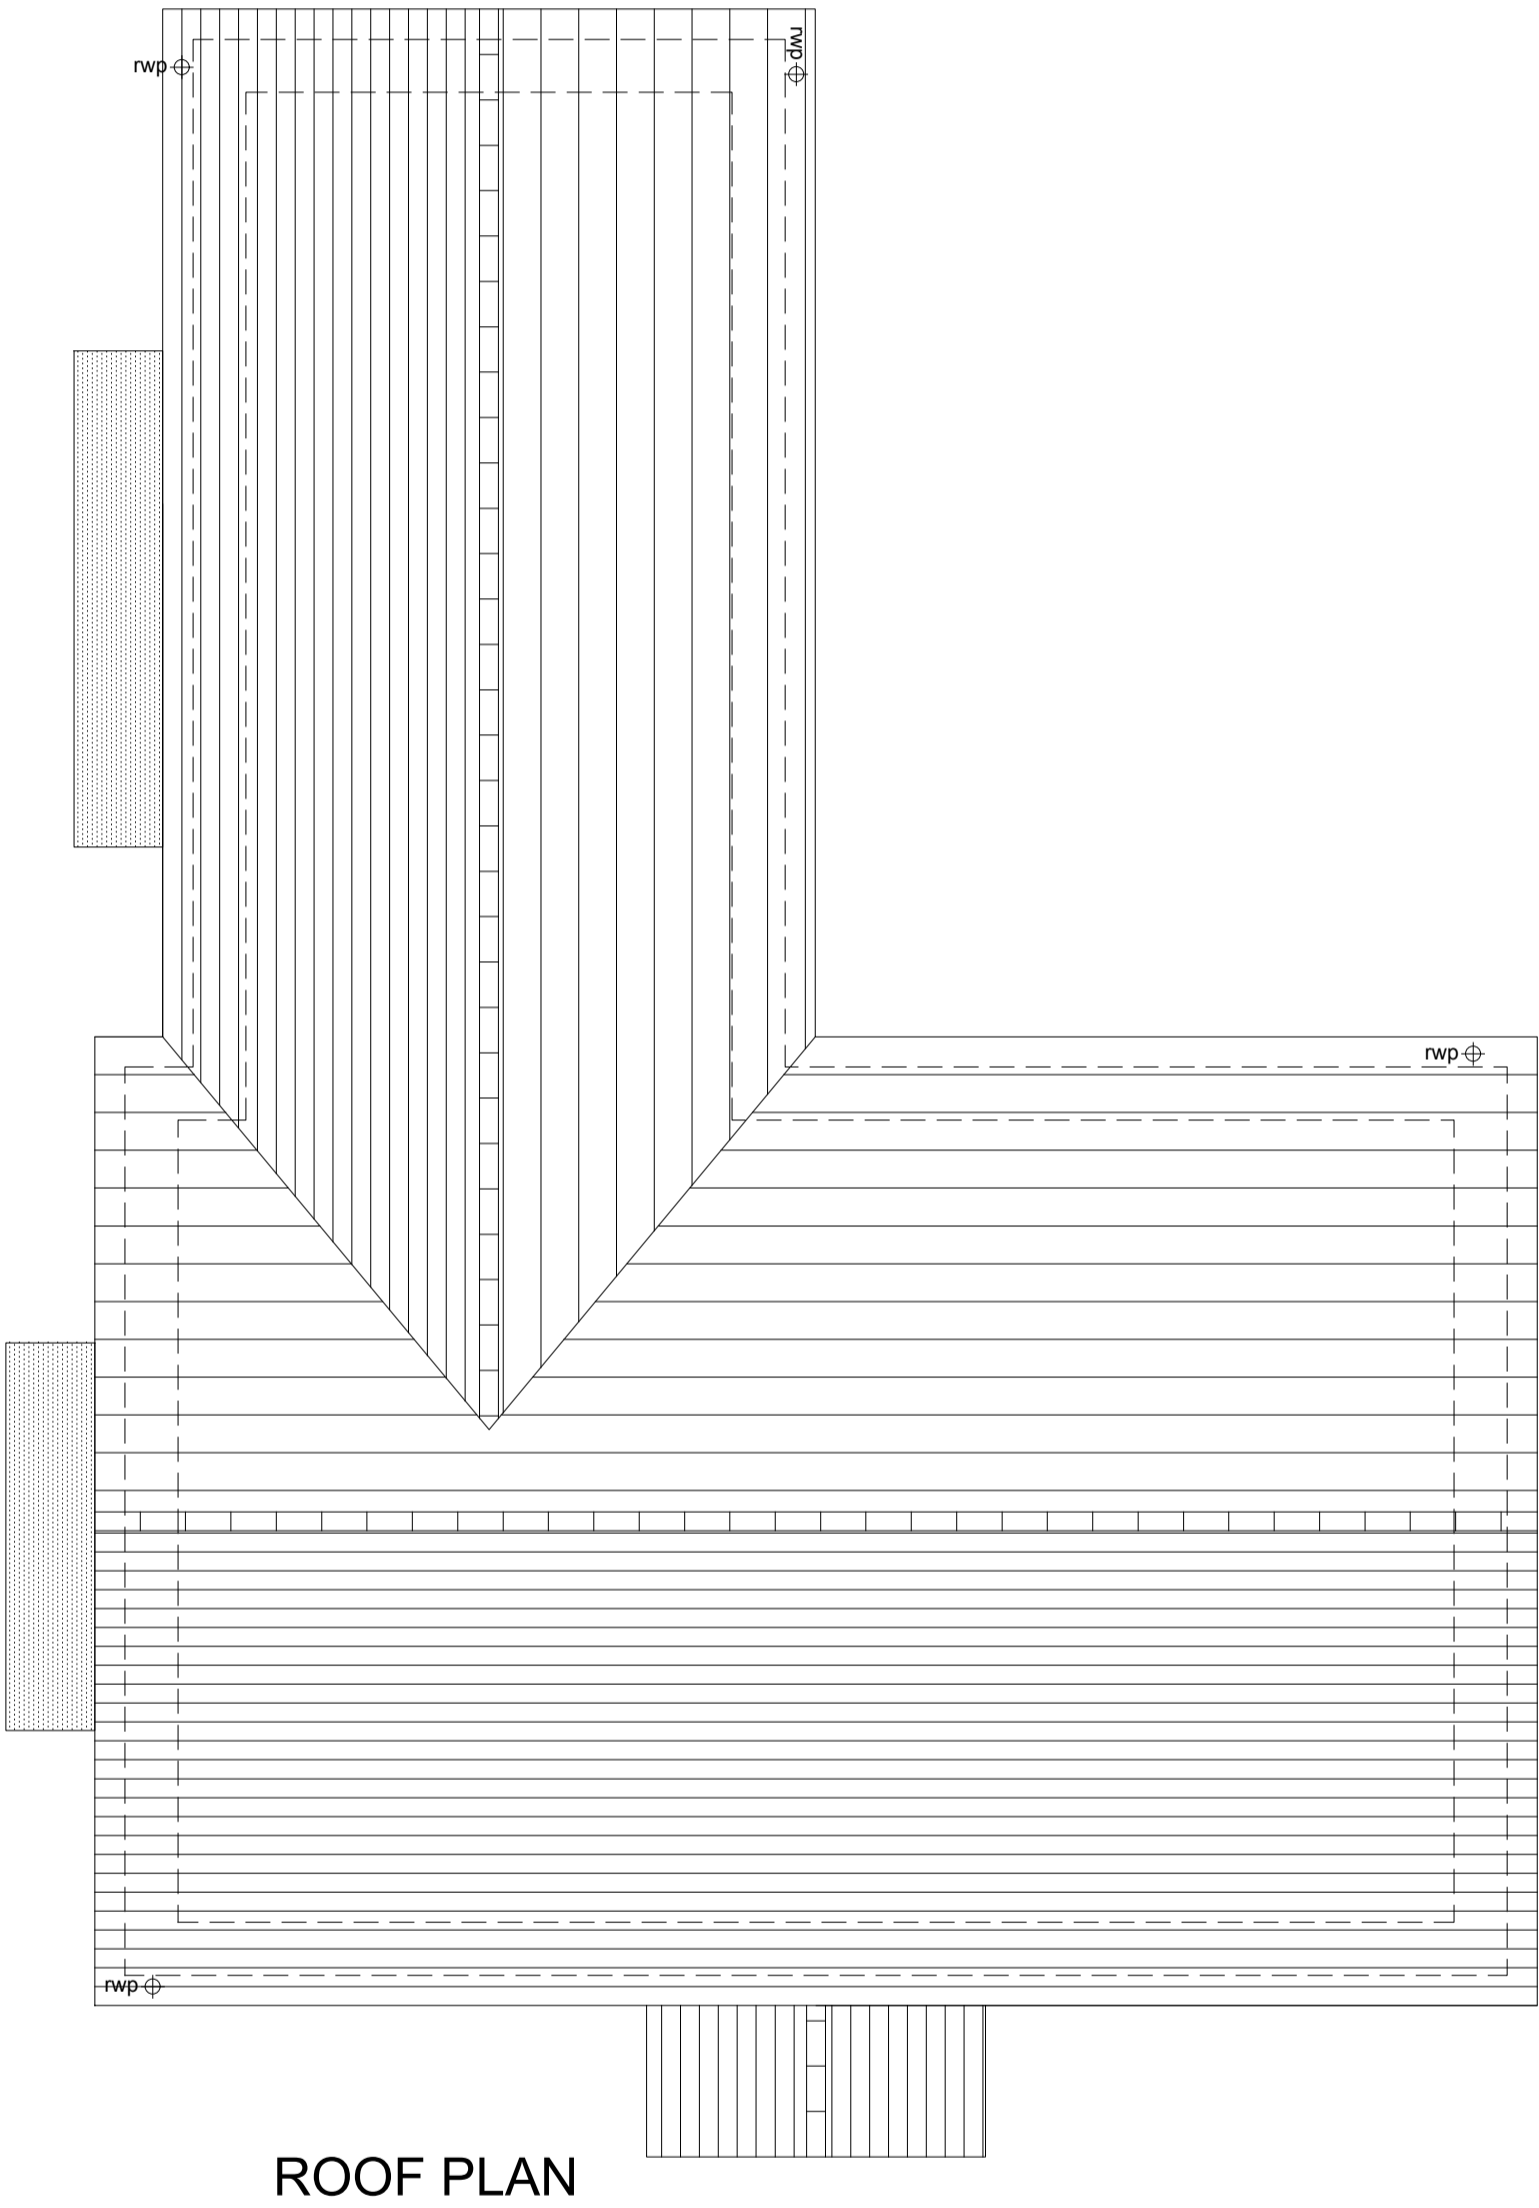

ROOF PLAN



B	13-02-24	Plans and Schedule updated	AL
A	31-08-23	Title Block updated	CH
Rev	Date	Amendment	Initials

Project:			
OFFICERS' MEADOW SHENFIELD			
Client:			
CROUDACE HOMES			
Drawing:			
HOUSE TYPE S4026M VARIANT 4 PLANS			
Drawing no:		Rev:	
22.1643.594-2		B	
Scale@A1:	1:50	Date:	AUG'23
Drawn:	L.B.MF.	Checked:	Y.C.

finc	
61-63 New London Road   Chelmsford   Essex   CM2 0ND	
T: +44 (0)1245 933988	
W: www.fincarchitects.com	
E: company@fincarchitects.com	

© Finc Architects Limited holds the copyright to all the information contained within this document and their written consent must be obtained before copying or using the data other than for the purpose it was originally supplied.

All dimensions and measurements to be checked on site.

Do not scale from this drawing. This drawing is to be printed in colour.

PLANNING