




SIDE ELEVATION 1 FRONT ELEVATION

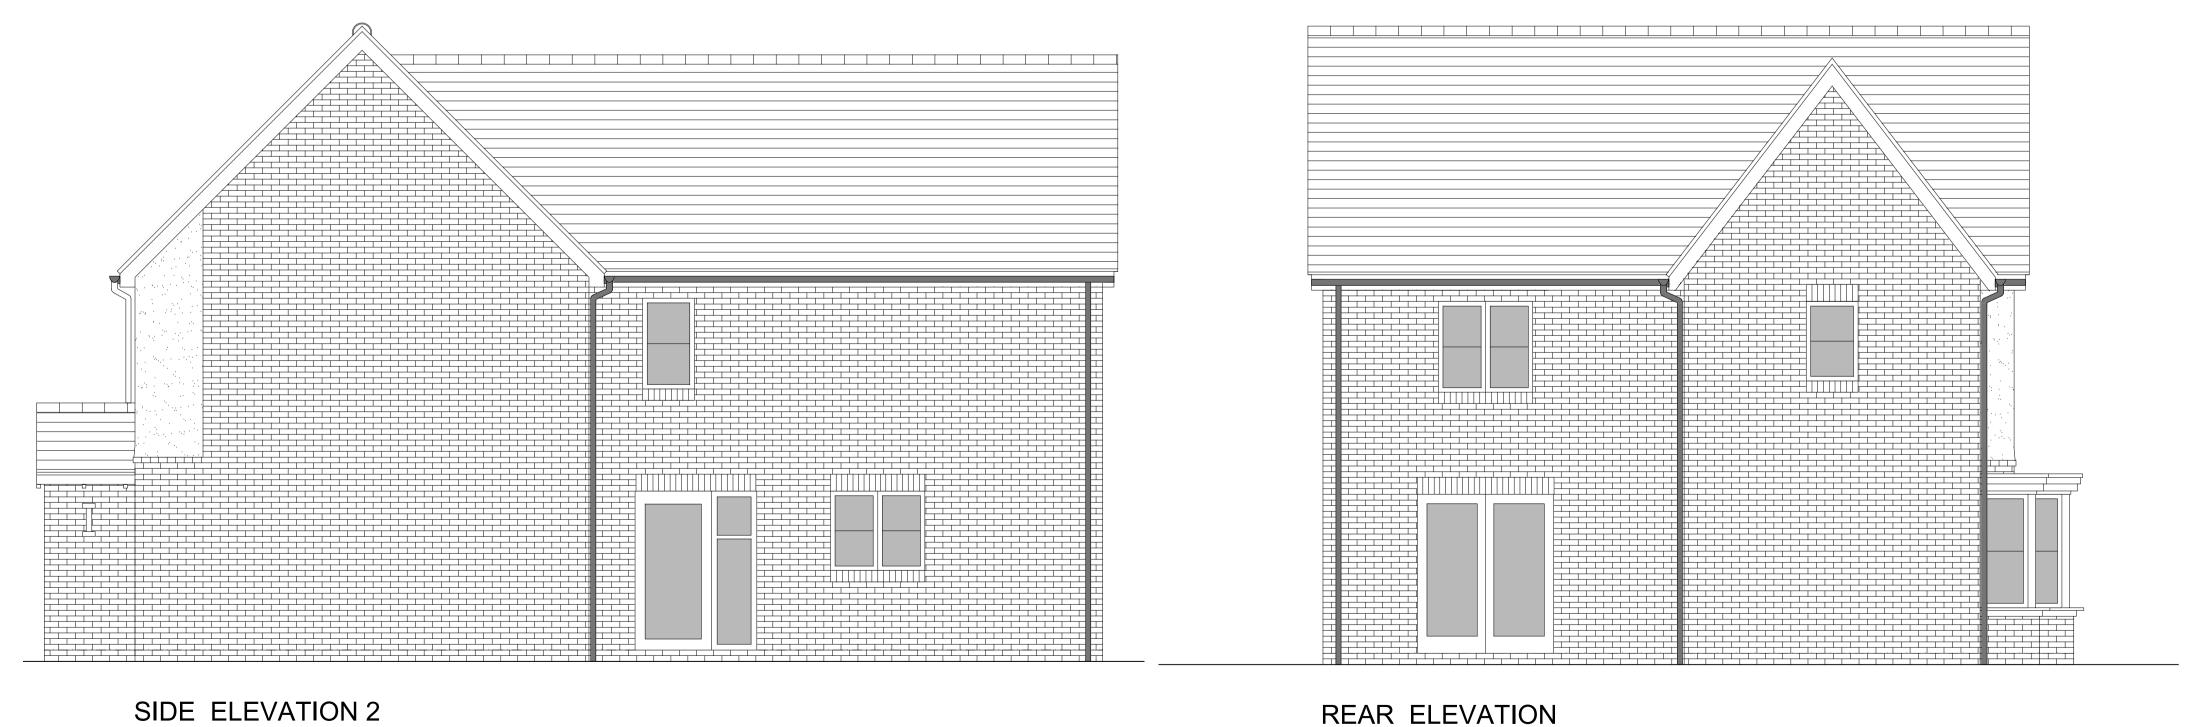

REAR ELEVATION



PLOT NUMBERS:	AS DRAWN - 227	
	HANDED - 234	
MATERIALS:	WALLS	- BRICK
	WALLS (TREATMENT)	- RENDER
	FENESTRATION	- UPVC
	OBSCURE WINDOWS	- ENSUITE
	EXTERNAL DOORS	- UPVC
	OBSCURE DOORS	- N/A
	ROOF	- TILE
	GUTTERING & DOWNPIPES	- UPVC
	FASCIA & SOFFITS	- UPVC
WINDOW OMISSION*:	PLOT(S) - N/A	
AREA OF UNIT (GIA):	136.8sqm 1473sqft	
B. REGS PART M:	M4(2)	
NDSS COMPLIANT:	YES	
CHARACTER AREA:	MEWS	

B 13-02-24 Plans and Schedule updated A 31-08-23 Flashing added, RWP, Shadow amended OFFICERS' MEADOW SHENFIELD CROUDACE HOMES Drawing: HOUSE TYPE S4026M VARIANT 4 **ELEVATIONS** Drawing no: 22.1643.594-3 Scale@A1: 1:50 Date: AUG'23 Drawn:LB,MF,CH Checked: YC FINC Architects Ltd 61-63 New London Road | Chelmsford | Essex | CM2 0ND W: www.fincarchitects.com
E: company@fincarchitects.com © FINC Architects Limited holds the copyright to all the information contained within this document and their written consent must be obtained before copying or using the data other than for the purpose it was originally supplied. All dimensions and measurements to be checked on site.

Do not scale from this drawing. This drawing is to be printed in colour.