



HOUSETYPE VARIATIONS		
PLOT NUMBERS:	34	54, 55, 56
HAZARD	*	
MATERIALS:		
WALLS	• BRICK	
WALLS (PRETREATMENT)	• THIMER	
ROOF	• LUMBER	
ROOF	• SLATE TILE	
CEILINGING & DOWNPIPES	• LUMBER	
PAVING & SLOTTING	• DRYC	
AREA OF PLANT (GAL):	AS INDICATED	
B. RINGS PART NO.	P.O.TS 3456 + 5452	
NON COMPLAINT	YES	
CHARACTER AREA:		

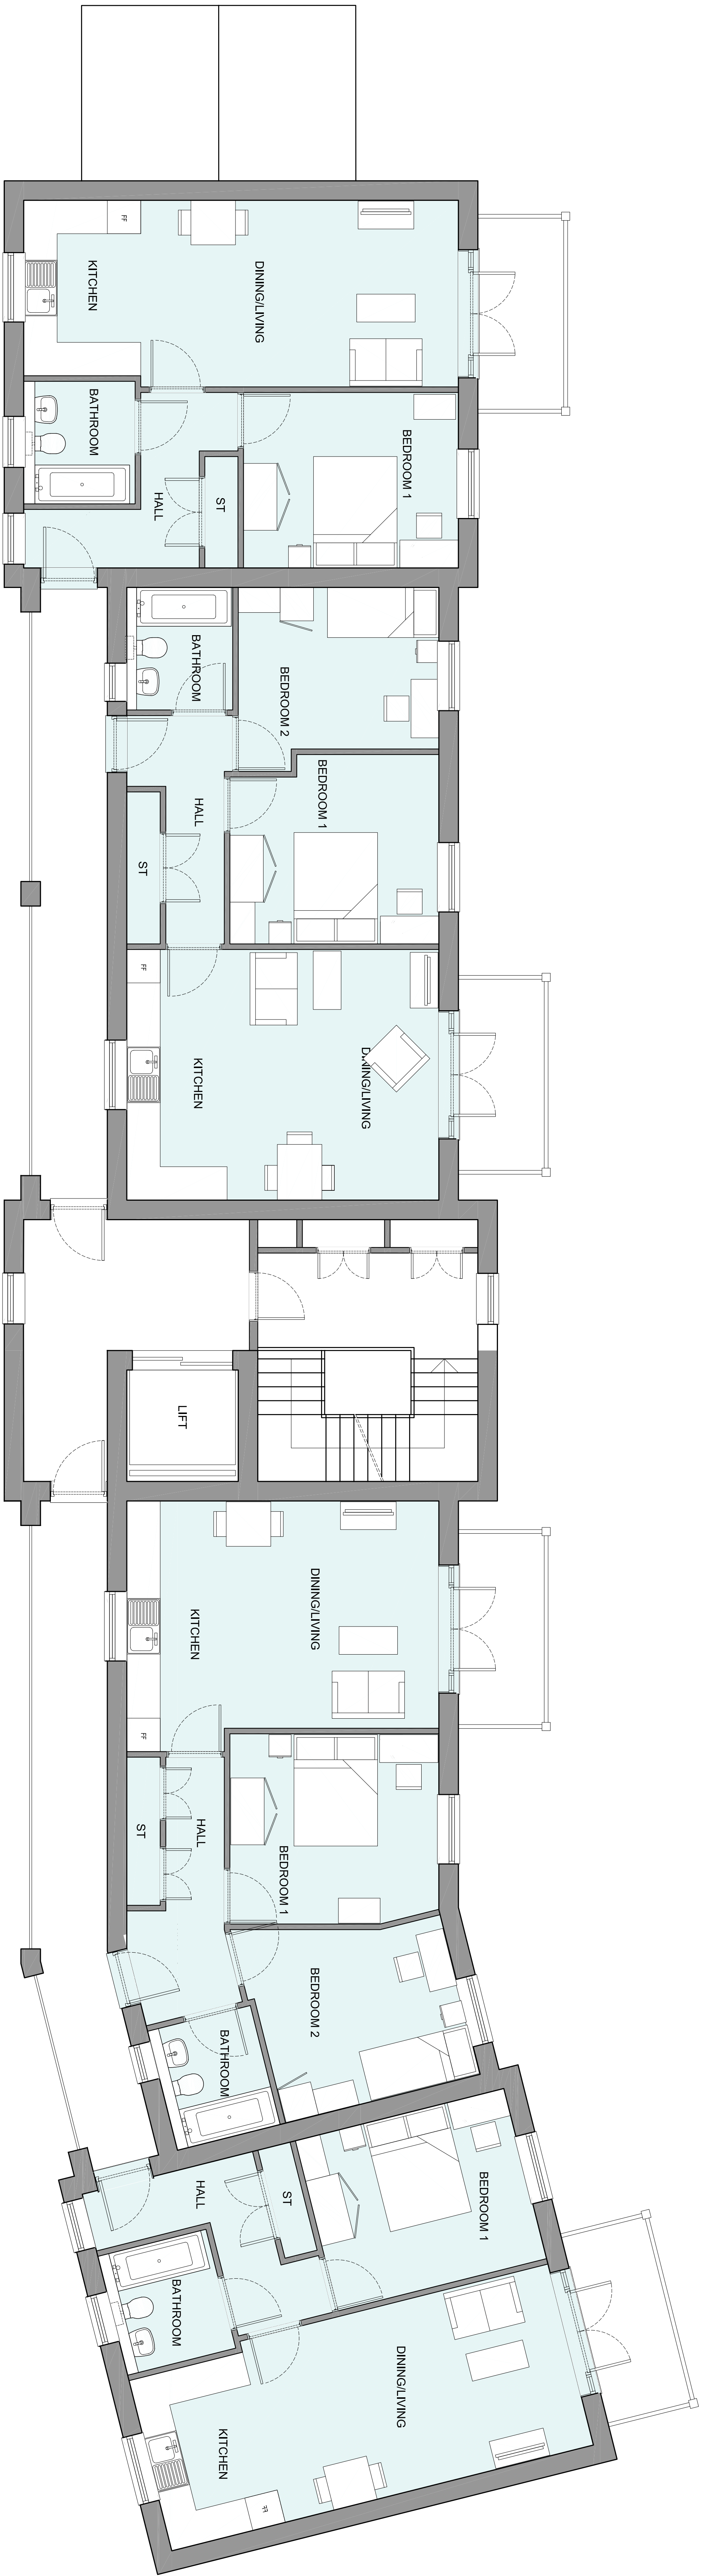

## SECOND FLOOR PLAN

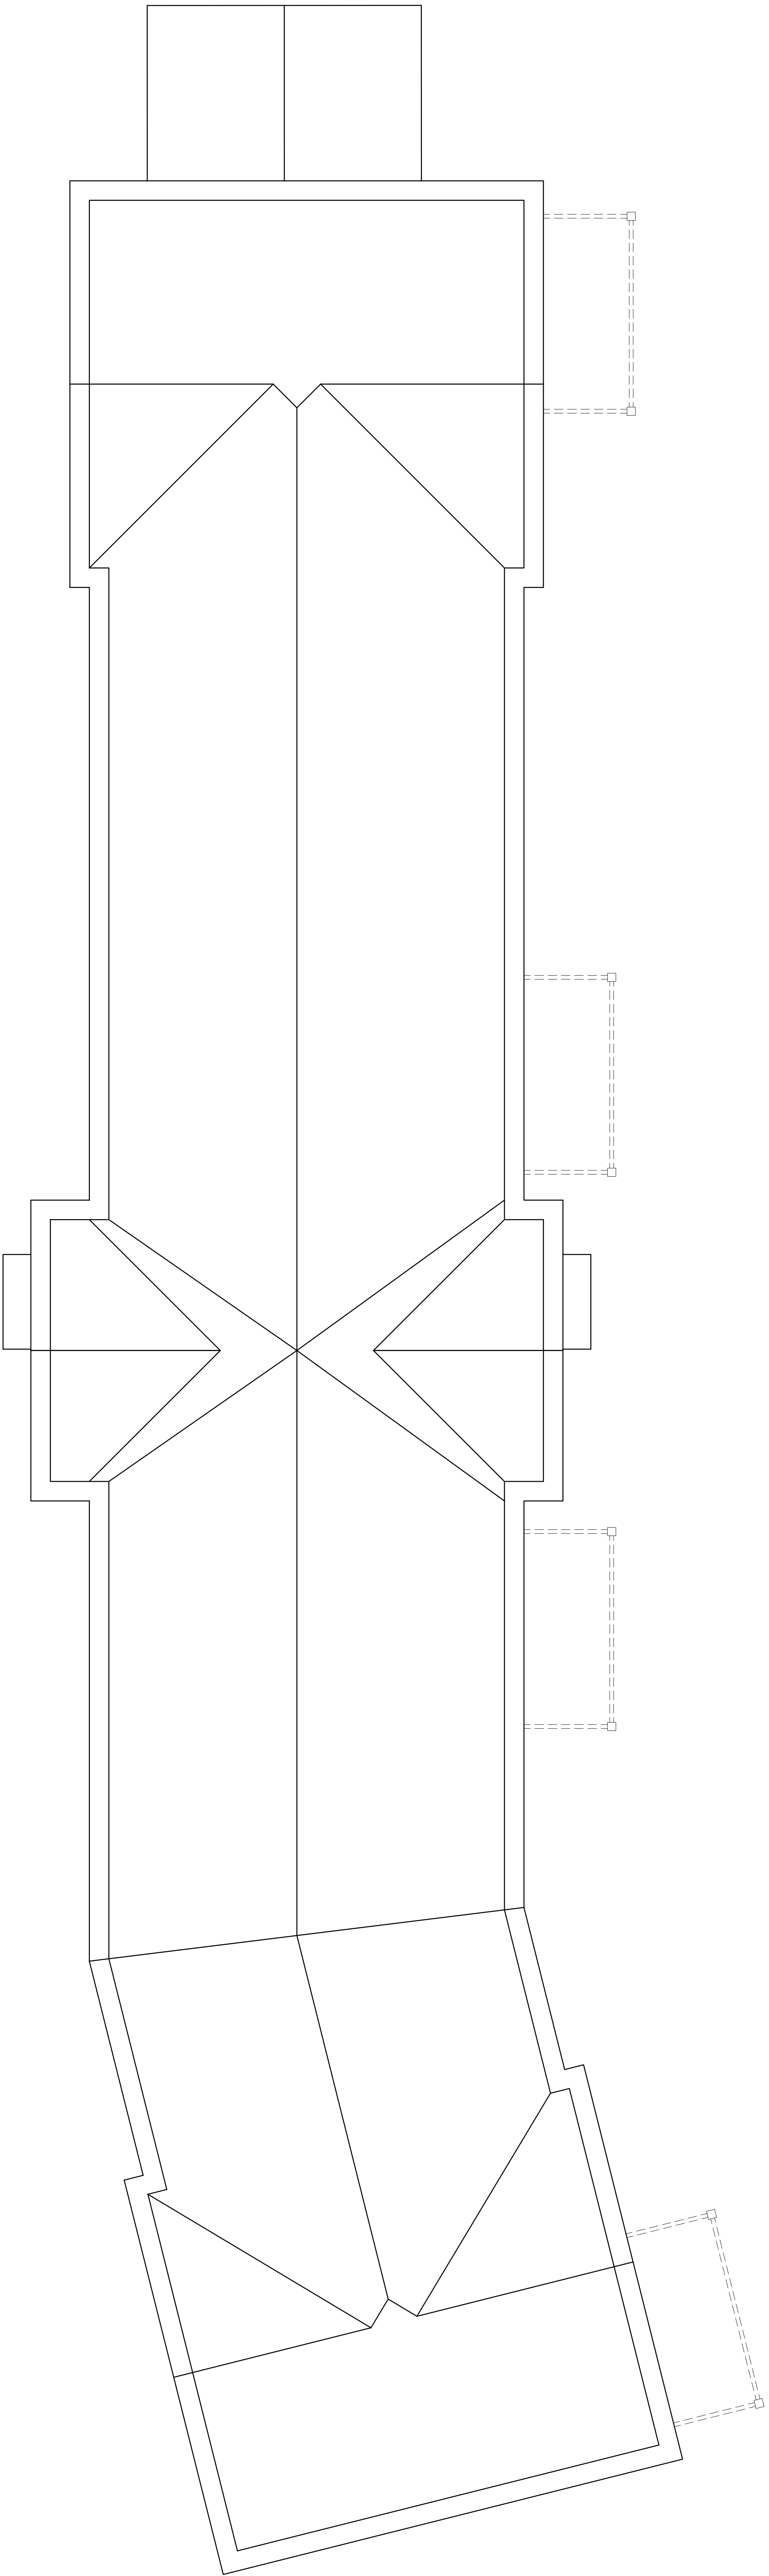

## ROOF PLAN

Rev	Date	Assessment	Initials
C	29/05/24	Assessed to rule UD comments	SF
B	08/02/24	Floor plans amended	AL
A	31/08/23	Floor plans amended	LB

OFFICERS' MEADOW  
SHENFIELD

**CIRCUIT:**  
**CRUICKSHANK HOMES**

CROUDACE HOMES

FLAT BLOCK C (PLOTS 47-56)

## SECOND FLOOR AND ROOF PLANS

22.1643.66

Scale: 1:50 Date: AUG 23 Drawn: LB Checked: YC

**finC**  
**FINC Architects Ltd**  
 61-63 New London Road | Chelmsford | Essex | CM2 8NP  
 T: +44 (0)1246 653385  
 W: [www.fincarchitects.com](http://www.fincarchitects.com)  
 E: [info@fincarchitects.com](mailto:info@fincarchitects.com)

All dimensions and measurements to be checked on site. Do not scale from this drawing. This drawing is colour. For the purpose it was originally accepted.