


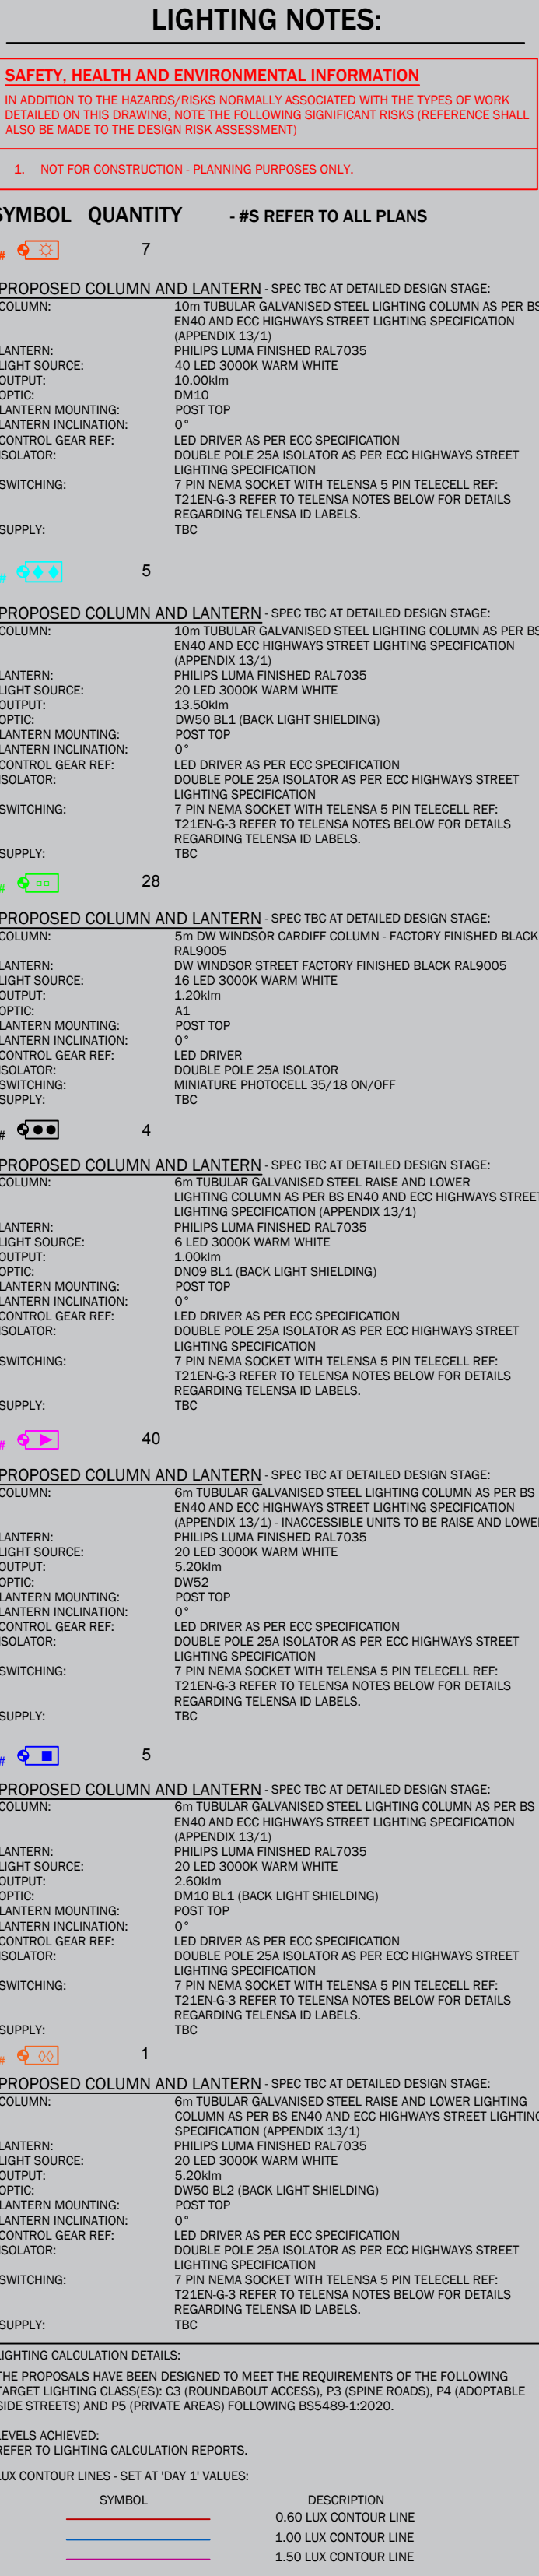

STATUS: **PLANNING**

SITE: **OFFICERS' MEADOW  
SHENFIELD**

TITLE: **INDICATIVE LIGHTING  
STRATEGY (PLAN) SHEET 4 OF 4**

|              |                |           |          |
|--------------|----------------|-----------|----------|
| SCALE AT A1: | DATE:          | DRAWN:    | CHECKED: |
| 1:500        | 24.08.23       | PW        | LD       |
| PROJECT NO:  | DRAWING NO:    | REVISION: |          |
| W/10051      | W/10051-10-001 | D0        |          |

WLC654 WLC654-LS-004 R2