


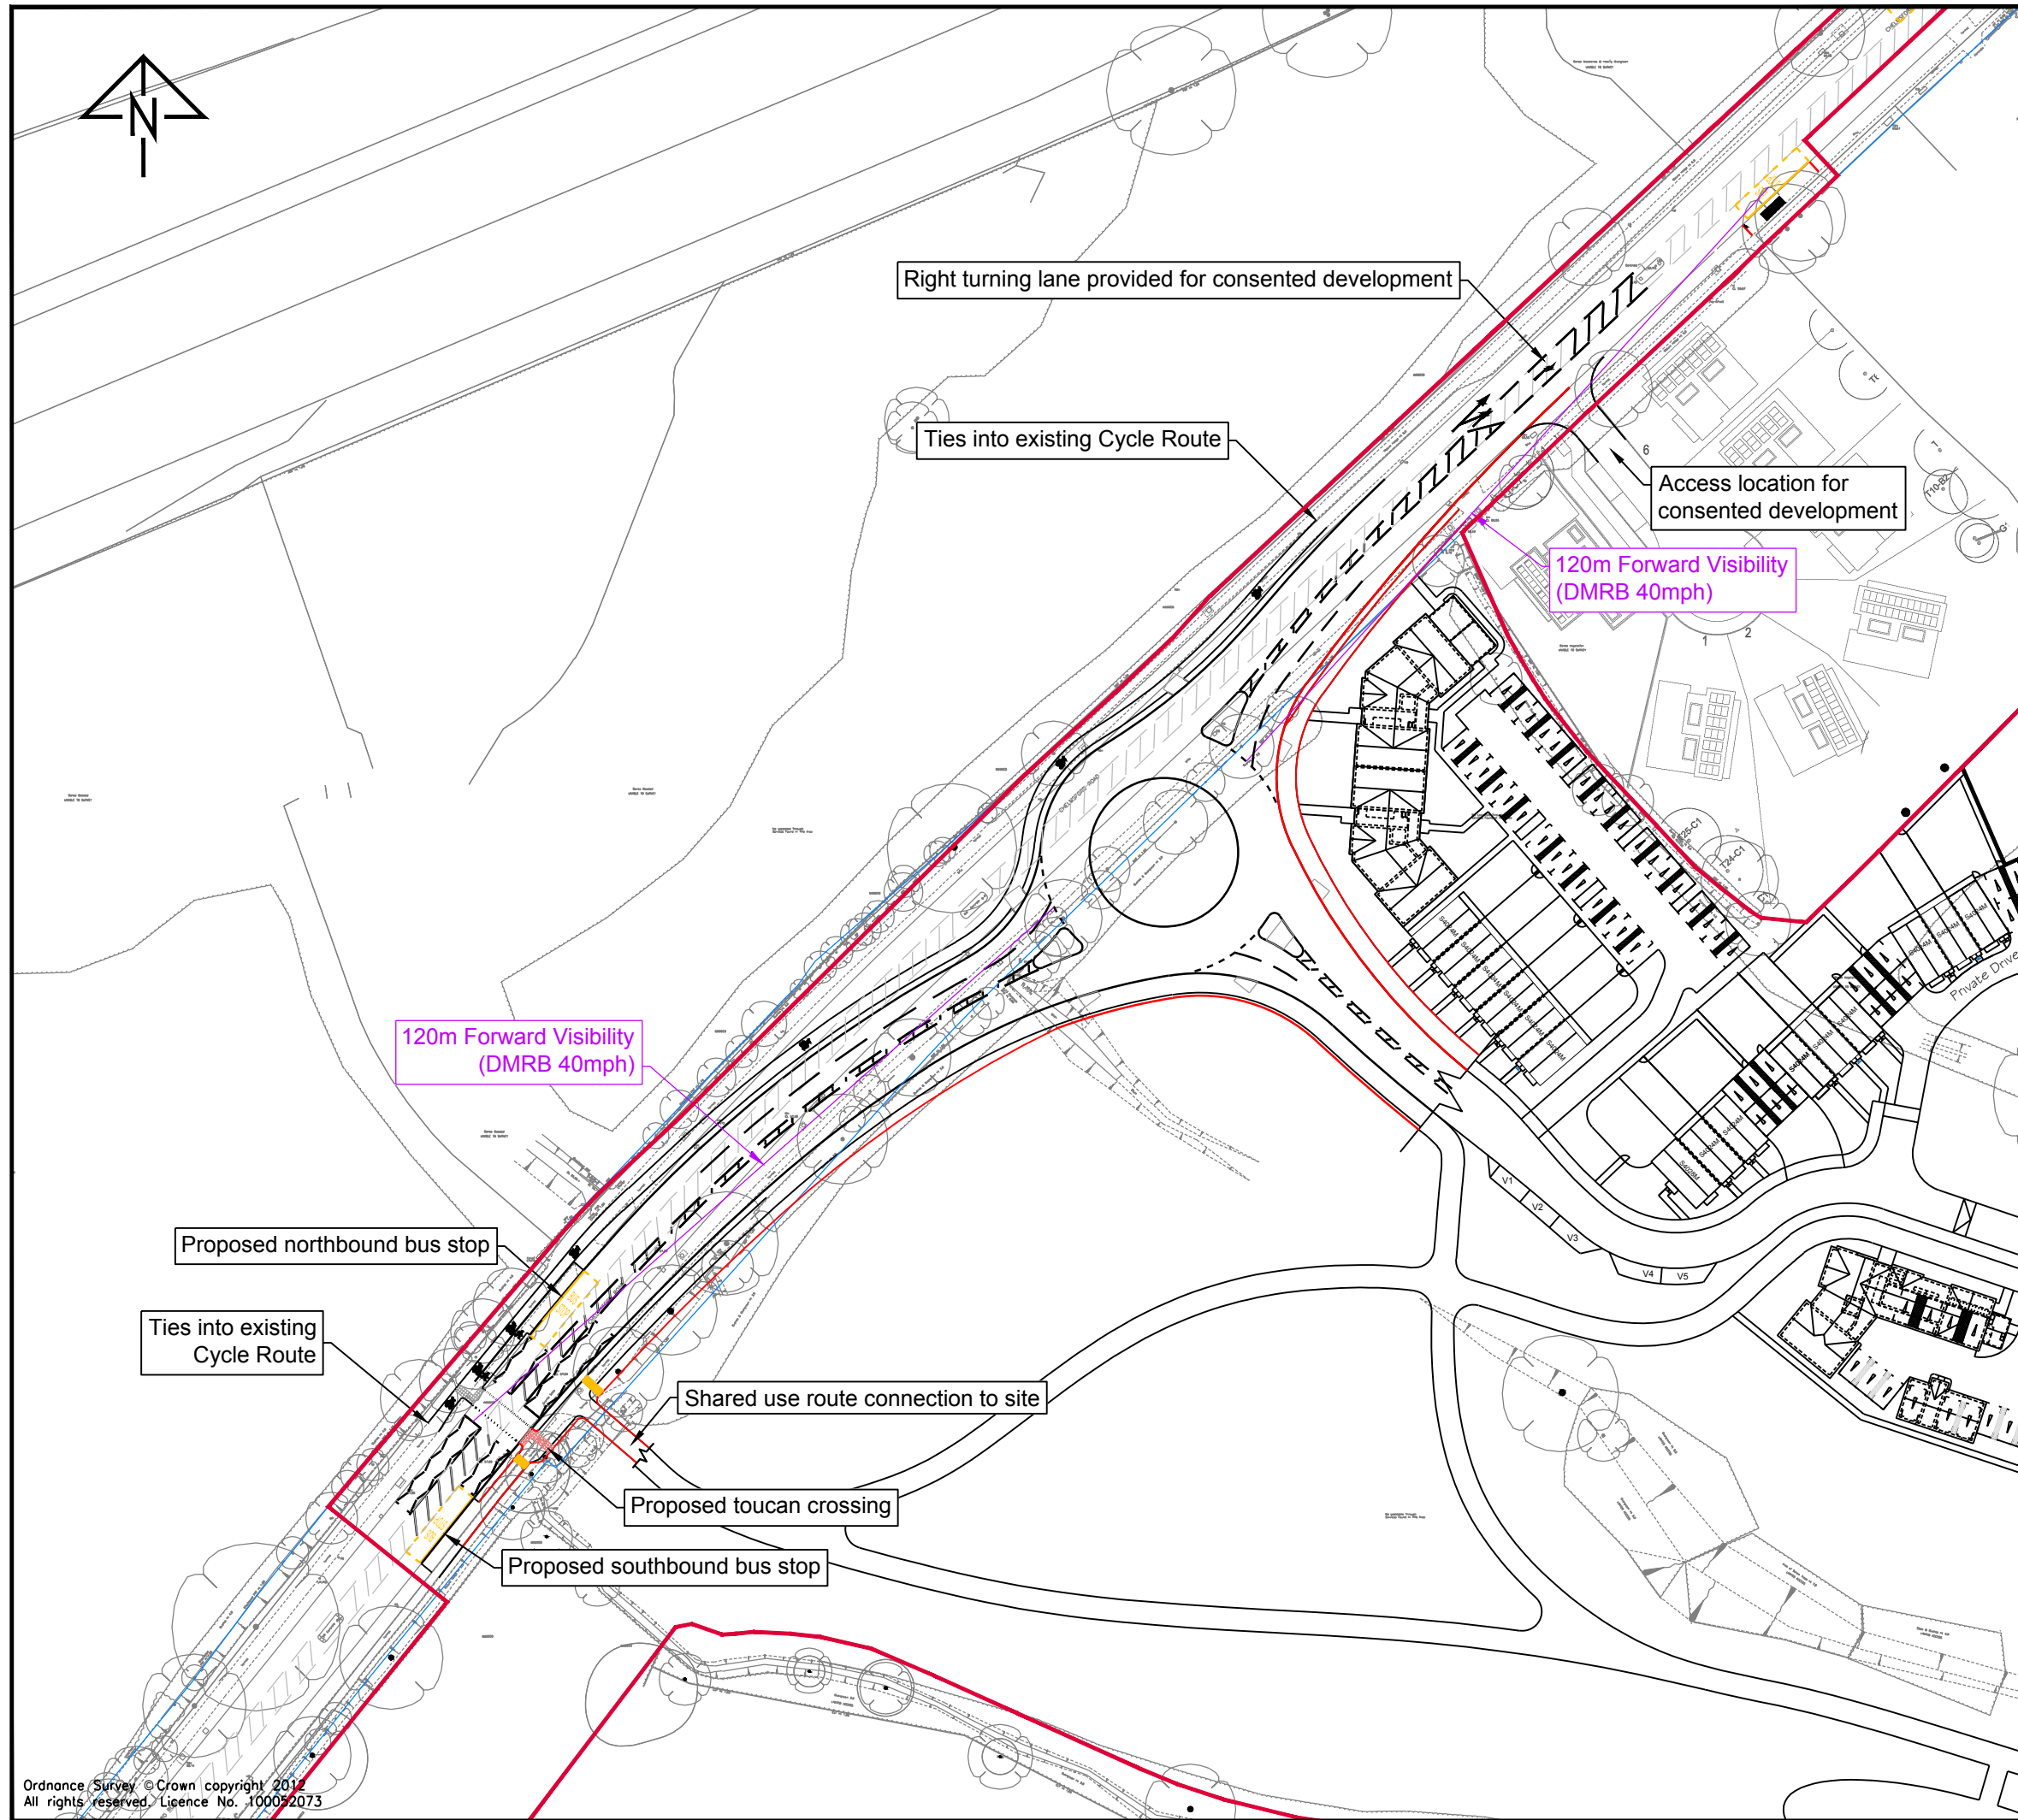

Notes:

- This is not a construction drawing and is intended for illustrative purposes only.
- White lining is indicative only.

Proposed layout is based on Finc Architects plan : _400K_Shenfield Proposed Site Layout

Key

- Highway Boundary (Based on Ordnance Survey so minor inconsistencies on Topographical Survey)
- Red Line Boundary

H	Bus stops shown on Northern arm. Shared use width updated. Site boundary updated	JB	HA	04.08.2023
G	Bus stops shown on southern arm. Right turning lane for consented development shown on northern arm.	JM	HA	19/05/2022
F	Roundabout tied into Topographical Survey (previously Ordnance Survey).	JM	SM	11/03/2020
E	Roundabout moved 20m north east to minimise exposure to flood plain.	JM	SM	08/07/2019
D	Proposed uncontrolled crossing added.	JB	GS	07/03/2019
C	Roundabout redesign to increase capacity, Red line added.	JM	GS	31/03/2016
B	Highway Boundary added	JM	GS	29/03/2016
A	2 lanes entry & exit main road arms	JM	GS	23/02/2016

REV.	DETAILS	DRAWN	CHECKED	DATE

CLIENT:

Croudace Homes Ltd

PROJECT:

Officers Meadow, Shenfield

DRAWING TITLE:

Part of Allocated Site R03:
Land North of Shenfield

SCALES:

1:1000 at A3

DRAWN:	JM	CHECKED:	GS	DATE:	12/02/2016
--------	----	----------	----	-------	------------

vectos. | PART OF **SLR**

The Cursitor, 38 Chancery Lane, London, WC2A 1EN
020 7580 7373
vectors@vectors.co.uk

DRAWING NUMBER:	152080/A/01	REVISION:	H
-----------------	-------------	-----------	---