
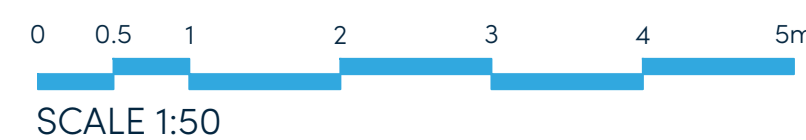
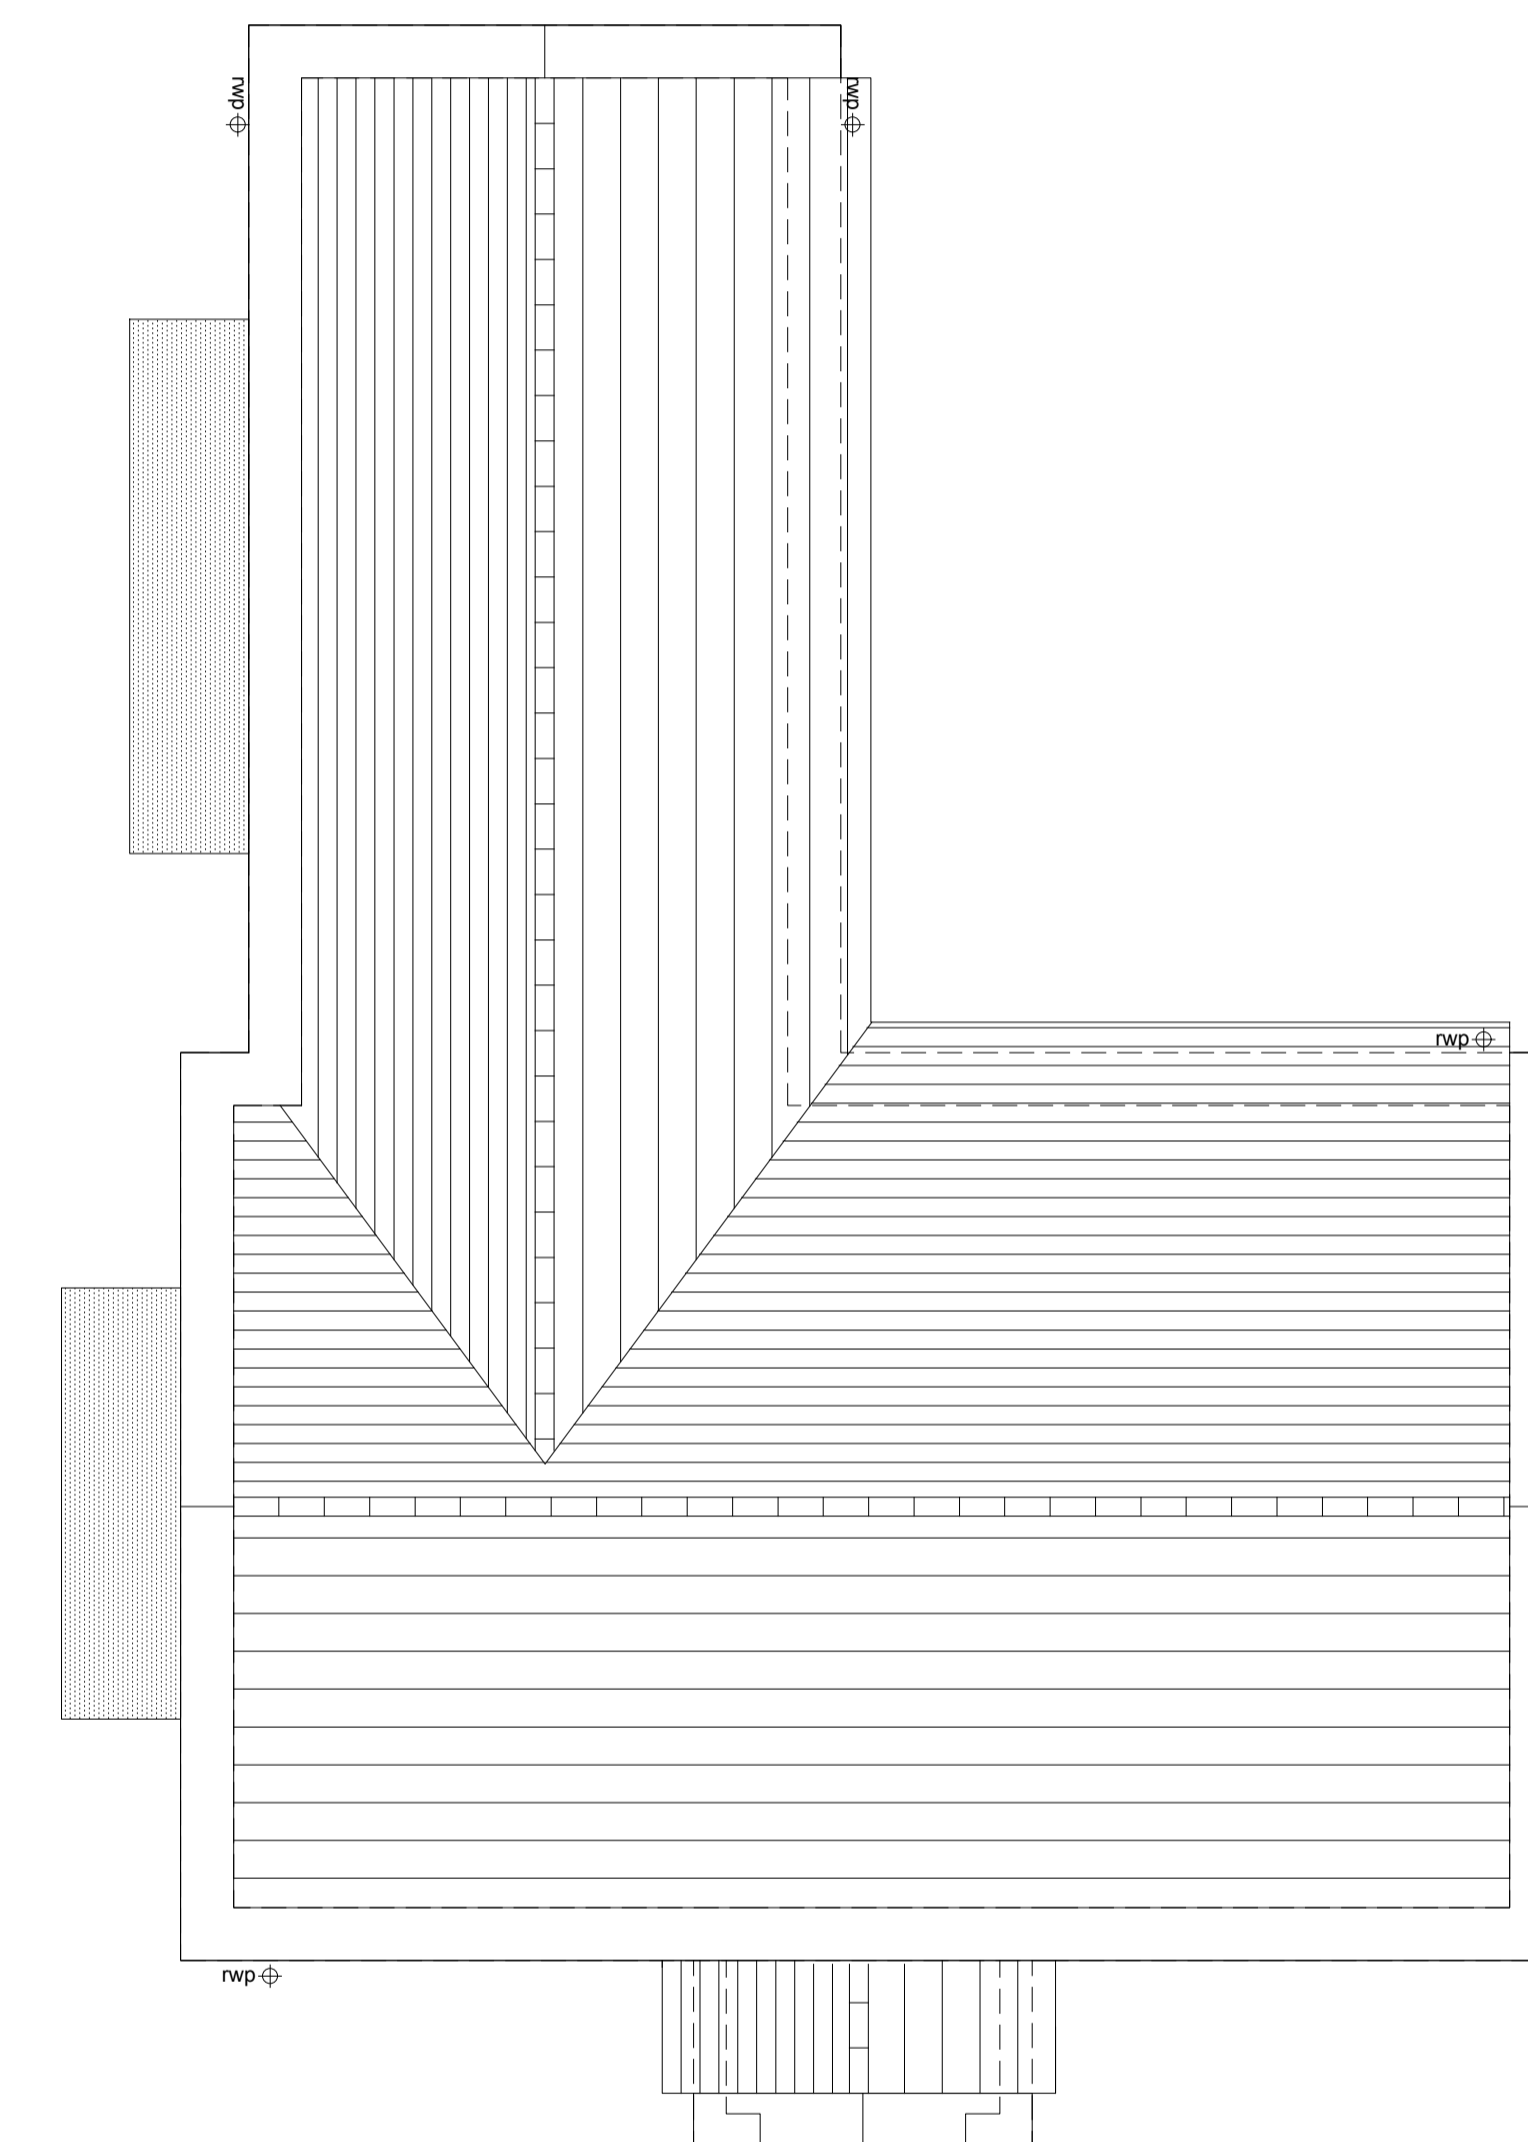
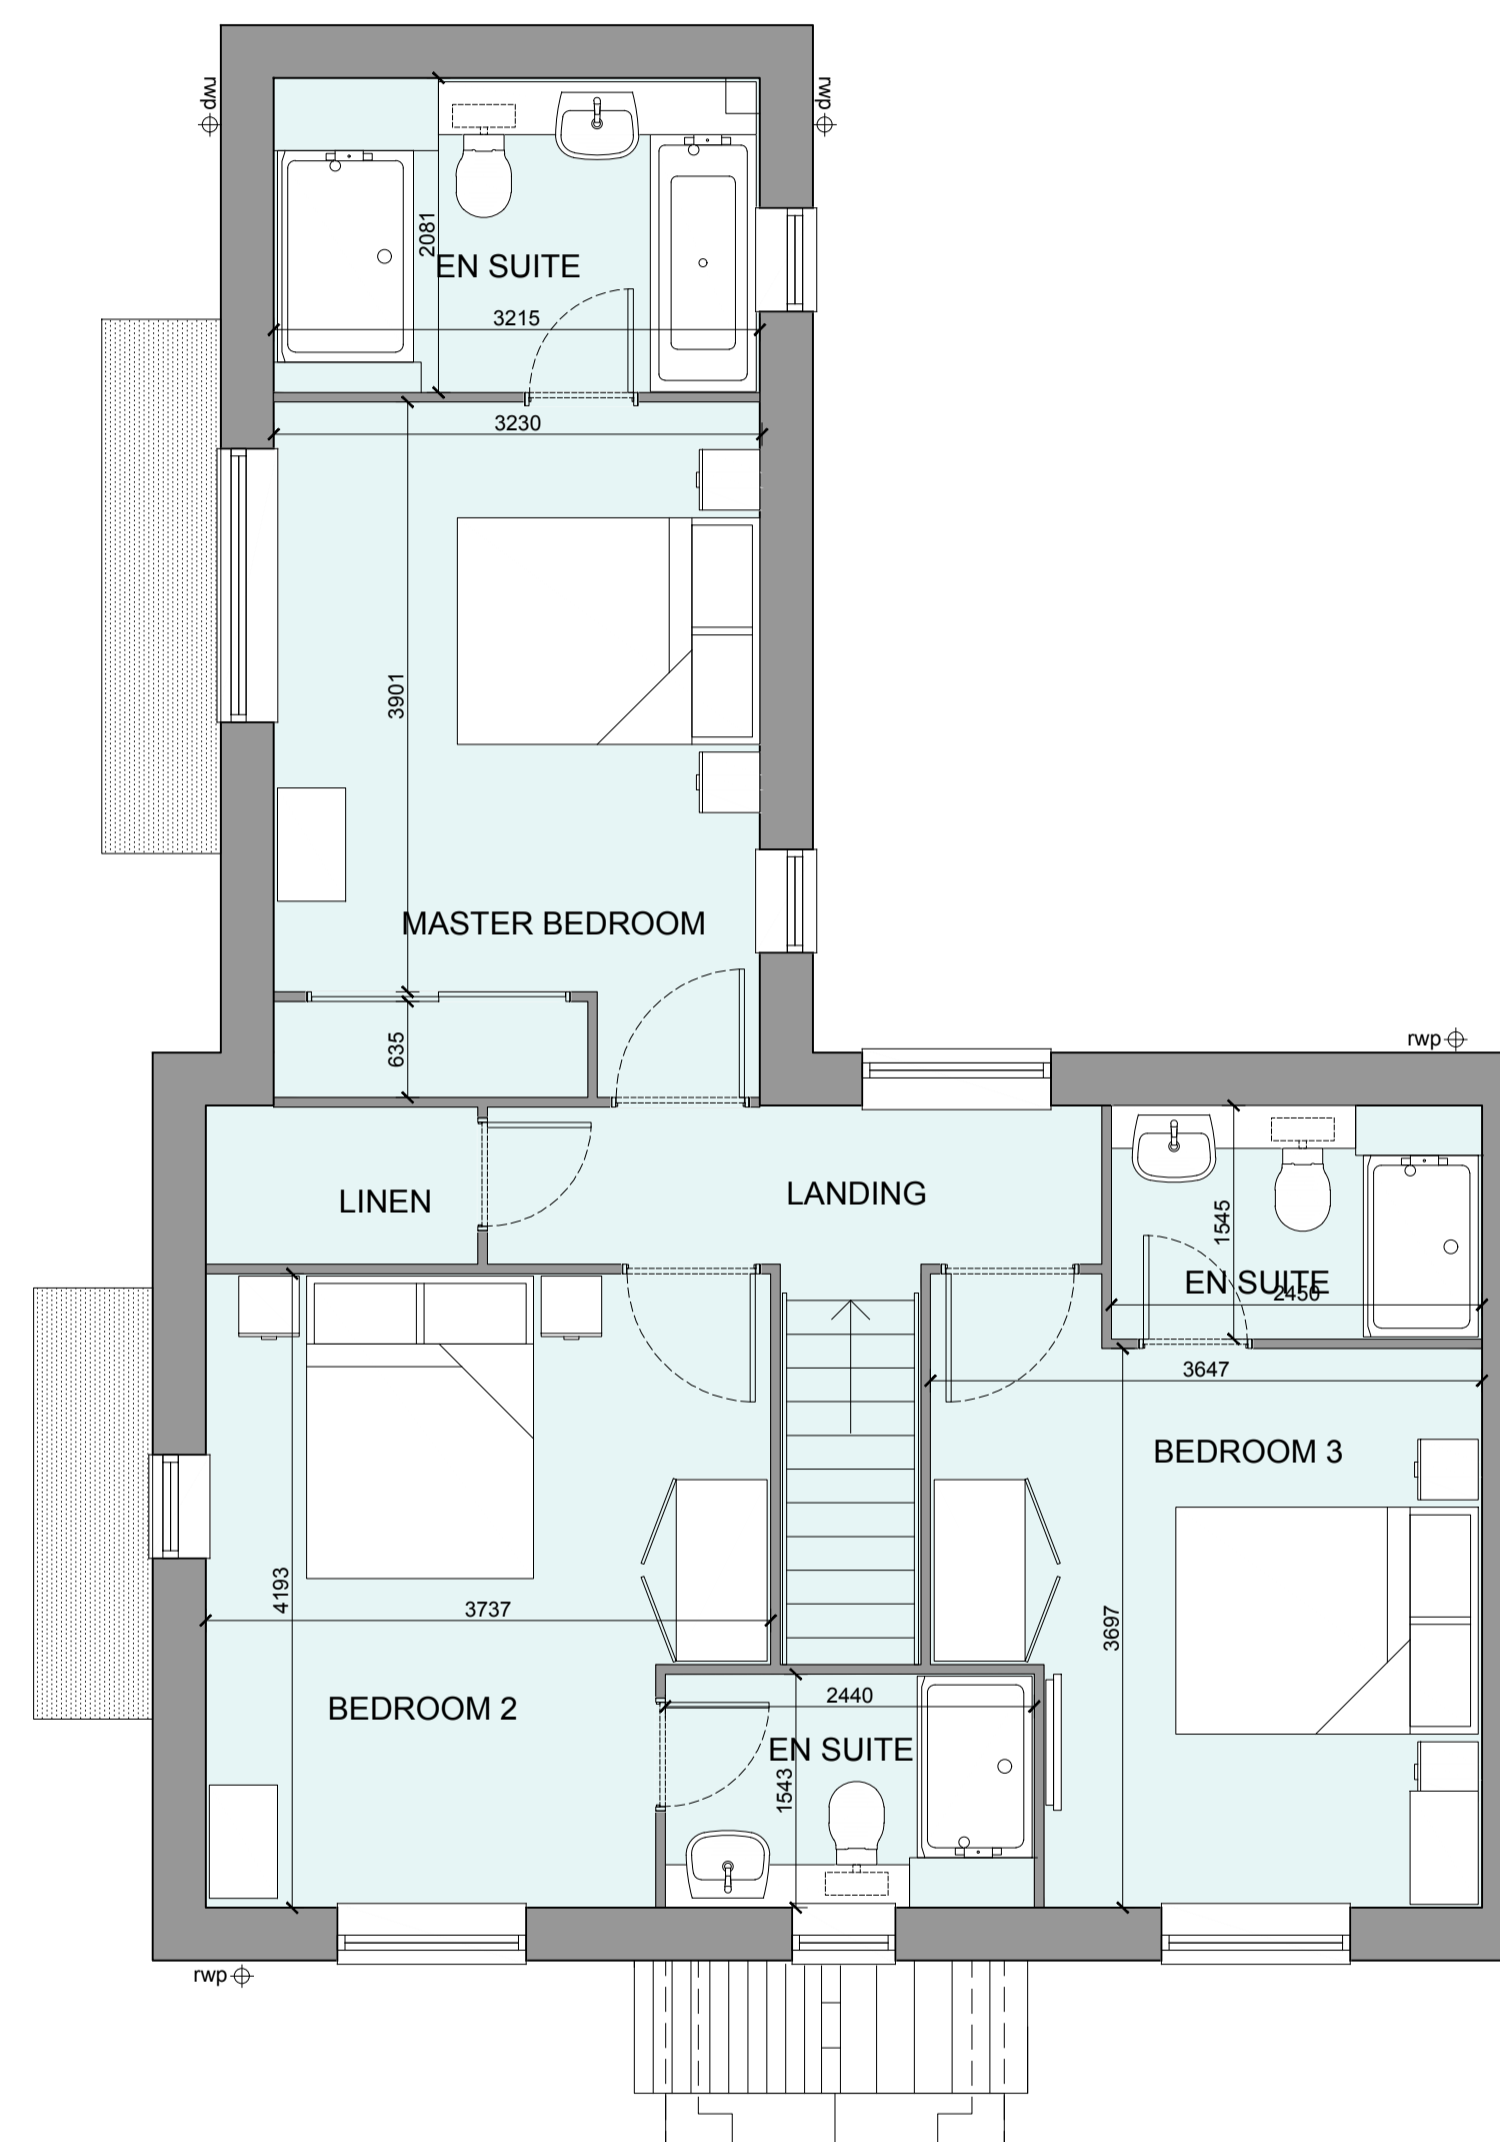


OFFICERS' MEADOW, SHENFIELD
HOUSE TYPE S3022M VARIANT 3 - PLANS

HOUSETYPE VARIATIONS	
PLOT NUMBERS:	AS DRAWN -
	HANDED - 293
MATERIALS:	WALLS - BRICK
	WALLS (TREATMENT) - METAL CLAD
	FENESTRATION - UPVC
	OBSecure WINDOWS - ENSUITE
	EXTERNAL DOORS - UPVC
	OBSecure DOORS - N/A
	ROOF - TILE
	GUTTERING & DOWNPIPES - UPVC
	FASCIA & SOFFITS - UPVC
WINDOW OMISSION:	PLOT(S) - N/A
AREA OF UNIT (GIA):	134.6sqm 1449sqft
B. REGS PART M:	M4(2)
NDSS COMPLIANT:	YES
CHARACTER AREA:	PRIMARY STREET

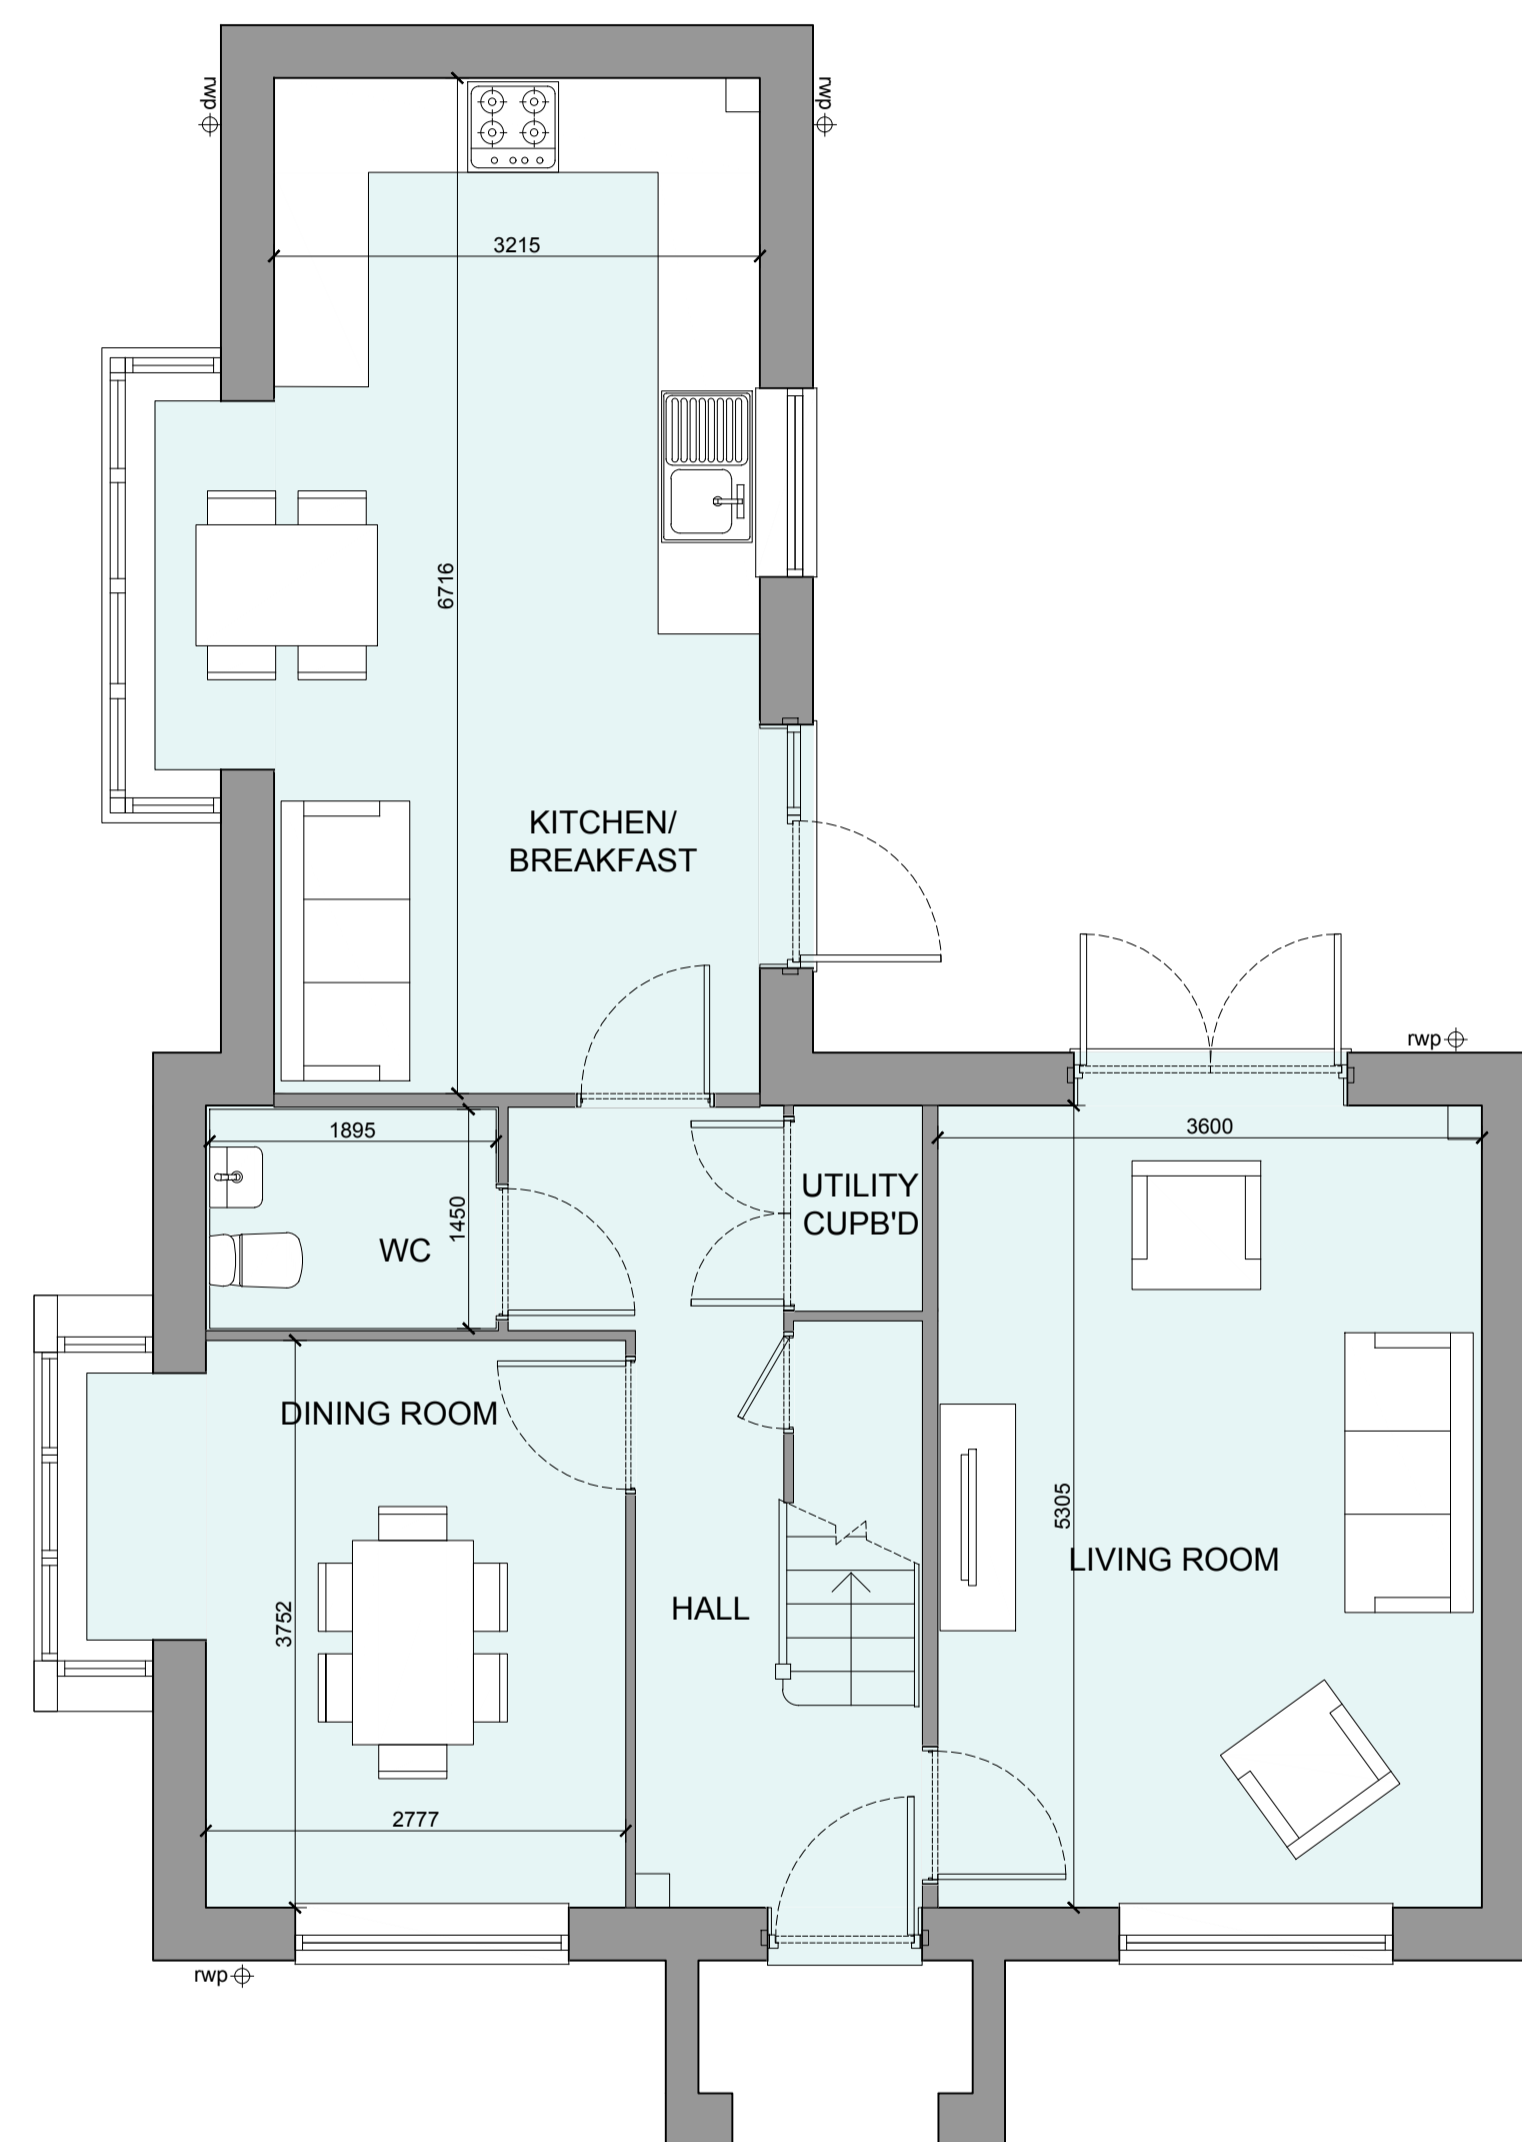

Rev	Date	Amendment	Initials
B	13-02-24	Plans and Schedule updated	AL
A	31-08-23	House Type adjusted.	MF

Project:
OFFICERS' MEADOW
SHENFIELD

Client:
CROUDACE HOMES

Drawing:
HOUSE TYPE S3022M VARIANT 3
PLANS

Drawing no: 22.1643.574 Rev: B

Scale@A1: 1:50 Date: AUG23 Drawn:L.B,MF,CH Checked: YC

finc Architects Ltd
61-63 New London Road | Chelmsford | Essex | CM2 0ND
T: +44 (0)1245 933988
W: www.fincarchitects.com
E: company@fincarchitects.com

Disclaimer: © Finc Architects Limited holds the copyright to all the information contained within this document and their written consent must be obtained before copying or using the data other than for the purpose it was originally supplied.
All dimensions and measurements to be checked on site.
Do not scale from this drawing. This drawing is to be printed in colour.

PLANNING