



FRONT ELEVATION



SIDE ELEVATION 2

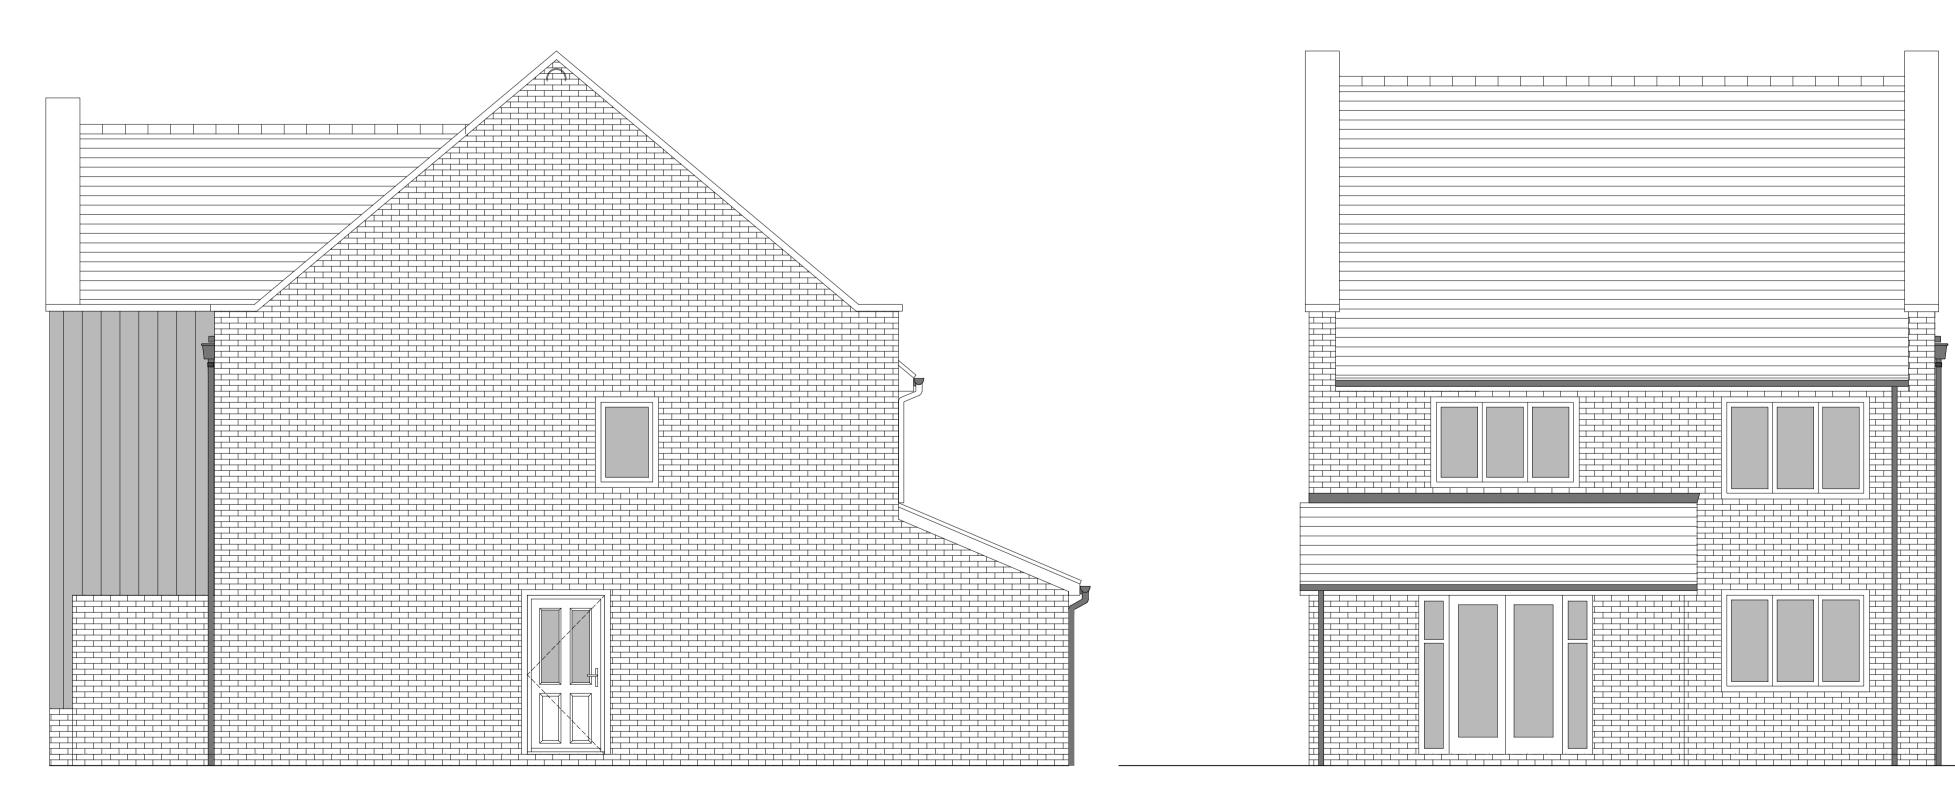

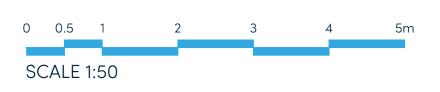

REAR ELEVATION

HOUSETYPE VARIATIONS

PLOT NUMBERS:	AS DRAWN - 288	
	HANDED - 291	
MATERIALS:	WALLS	- BRICK
	WALLS (TREATMENT)	- METAL CLAD
	FENESTRATION	- UPVC
	OBSCURE WINDOWS	- BATHROOM & ENSUITE
	EXTERNAL DOORS	- UPVC
	OBSCURE DOORS	- FAMILY SPACE
	ROOF	- TILE
	GUTTERING & DOWNPIPES	- UPVC
	FASCIA & SOFFITS	- UPVC
WINDOW OMISSION*:	PLOT(S) - 288, 291	
AREA OF UNIT (GIA):	133.8sqm 1440sqft	
B. REGS PART M:	M4(2)	
D. REGO PART WI.	M4(2)	
NDSS COMPLIANT:	YES	
CHARACTER AREA:	PRIMARY STREET	



All dimensions and measurements to be checked on site. Do not scale from this drawing. This drawing is to be printed in colour.