
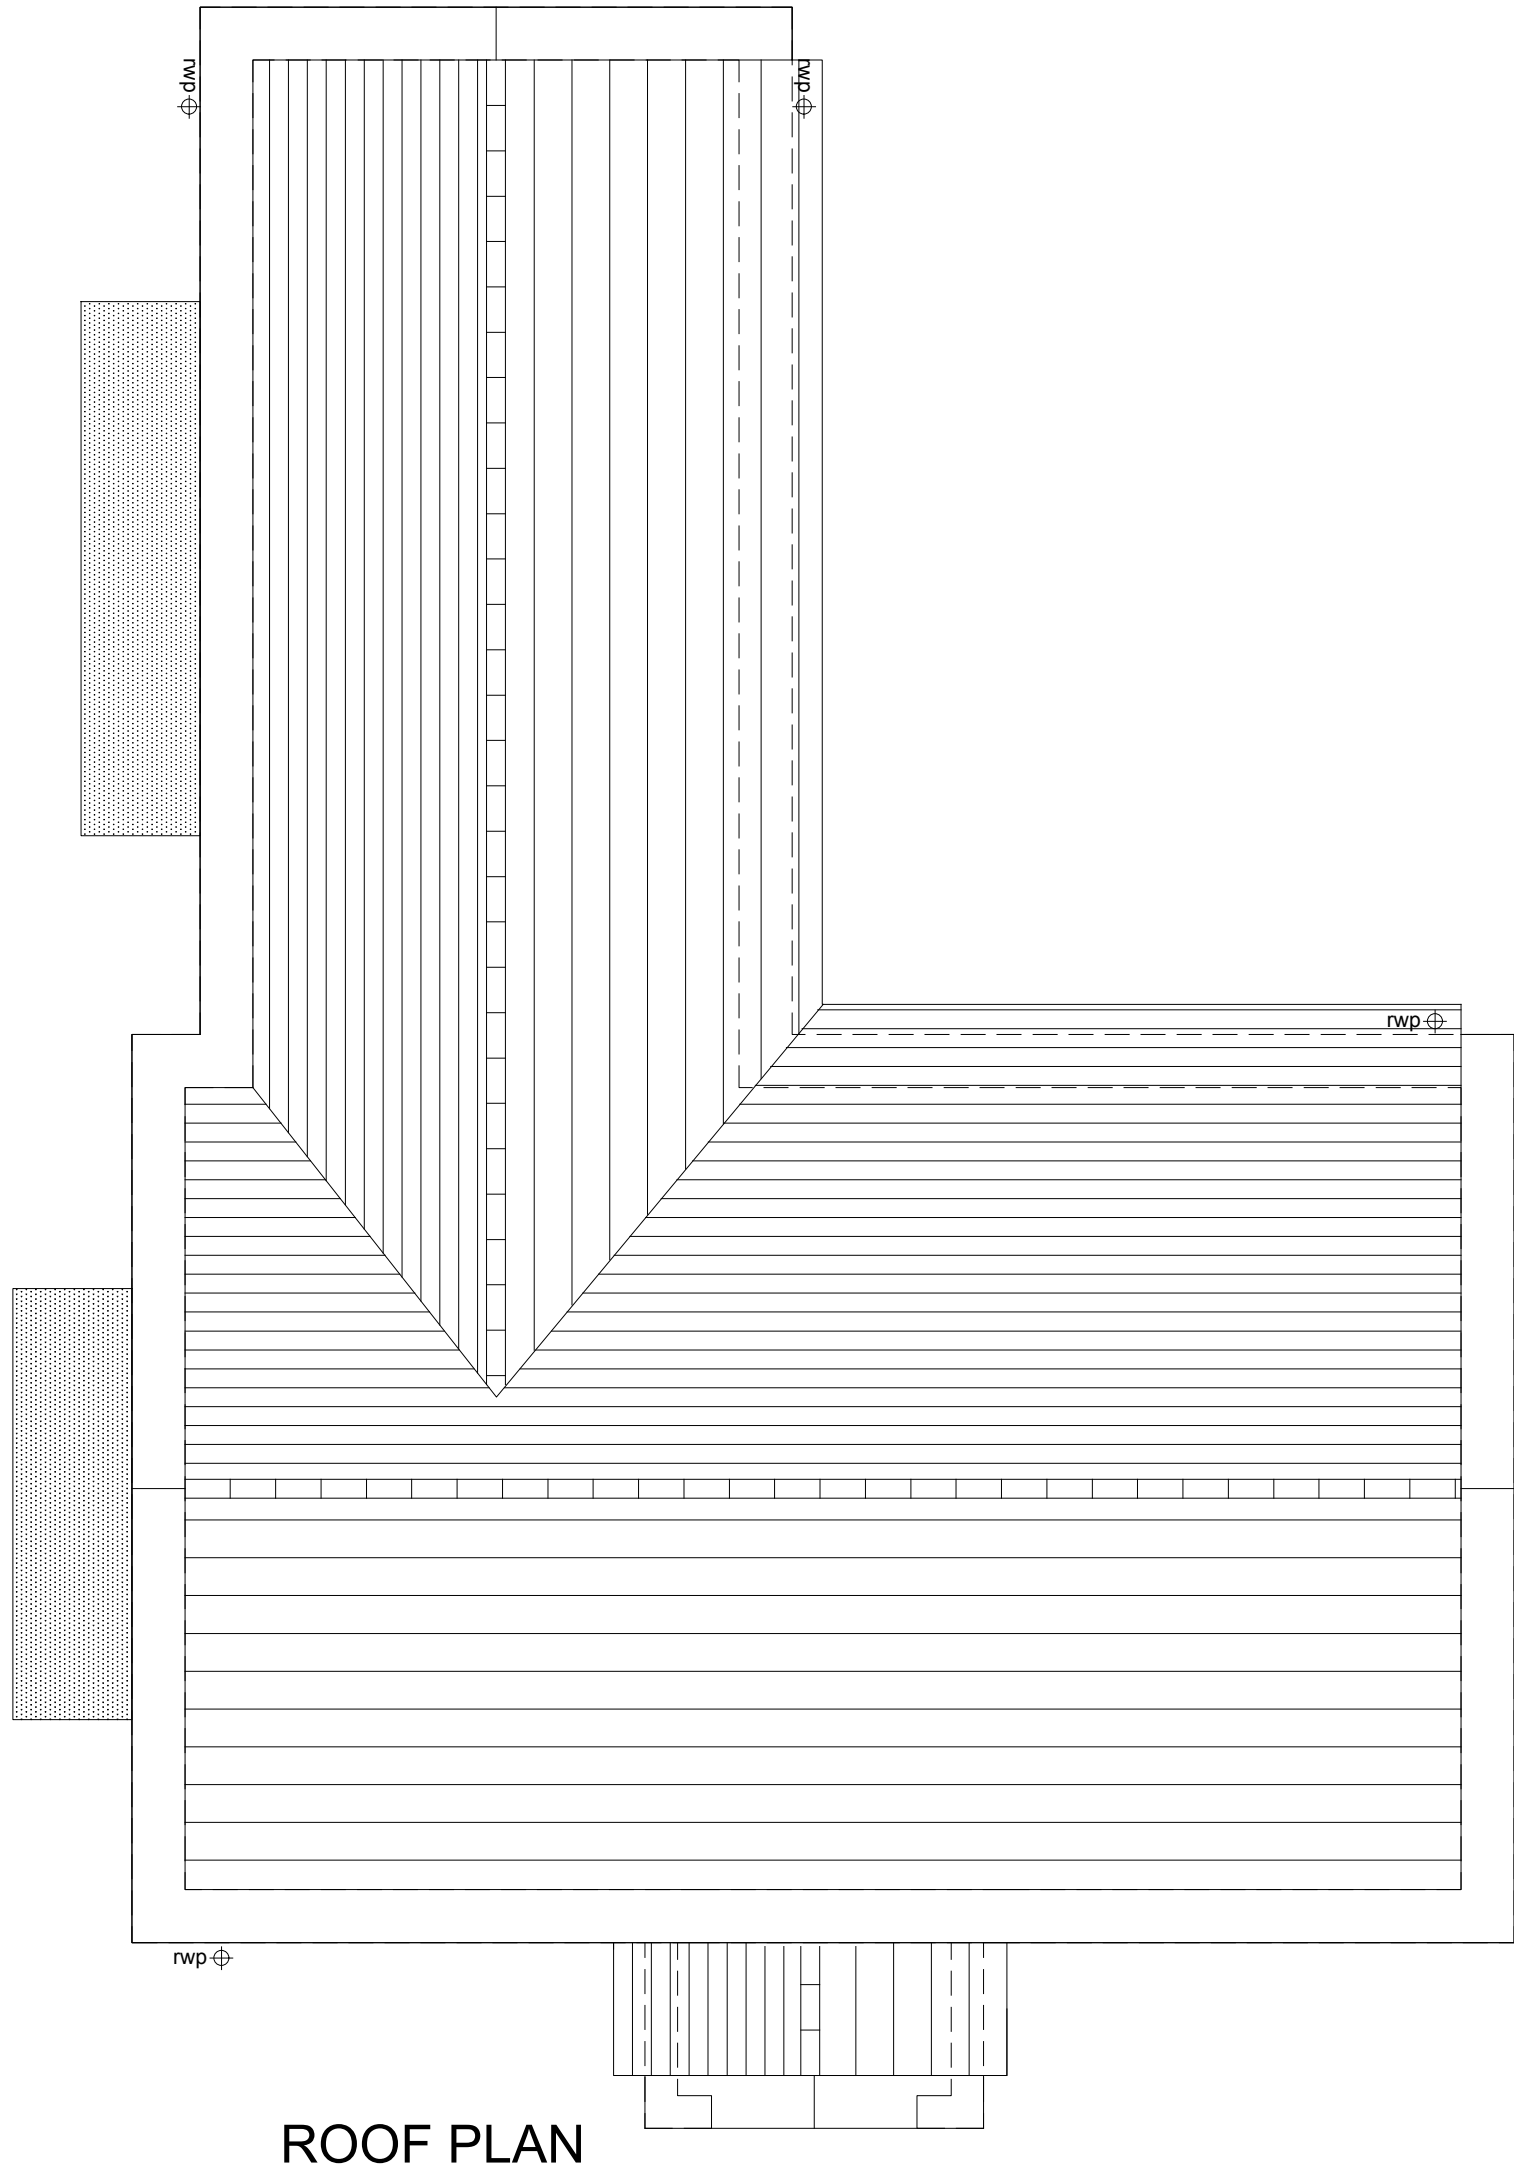
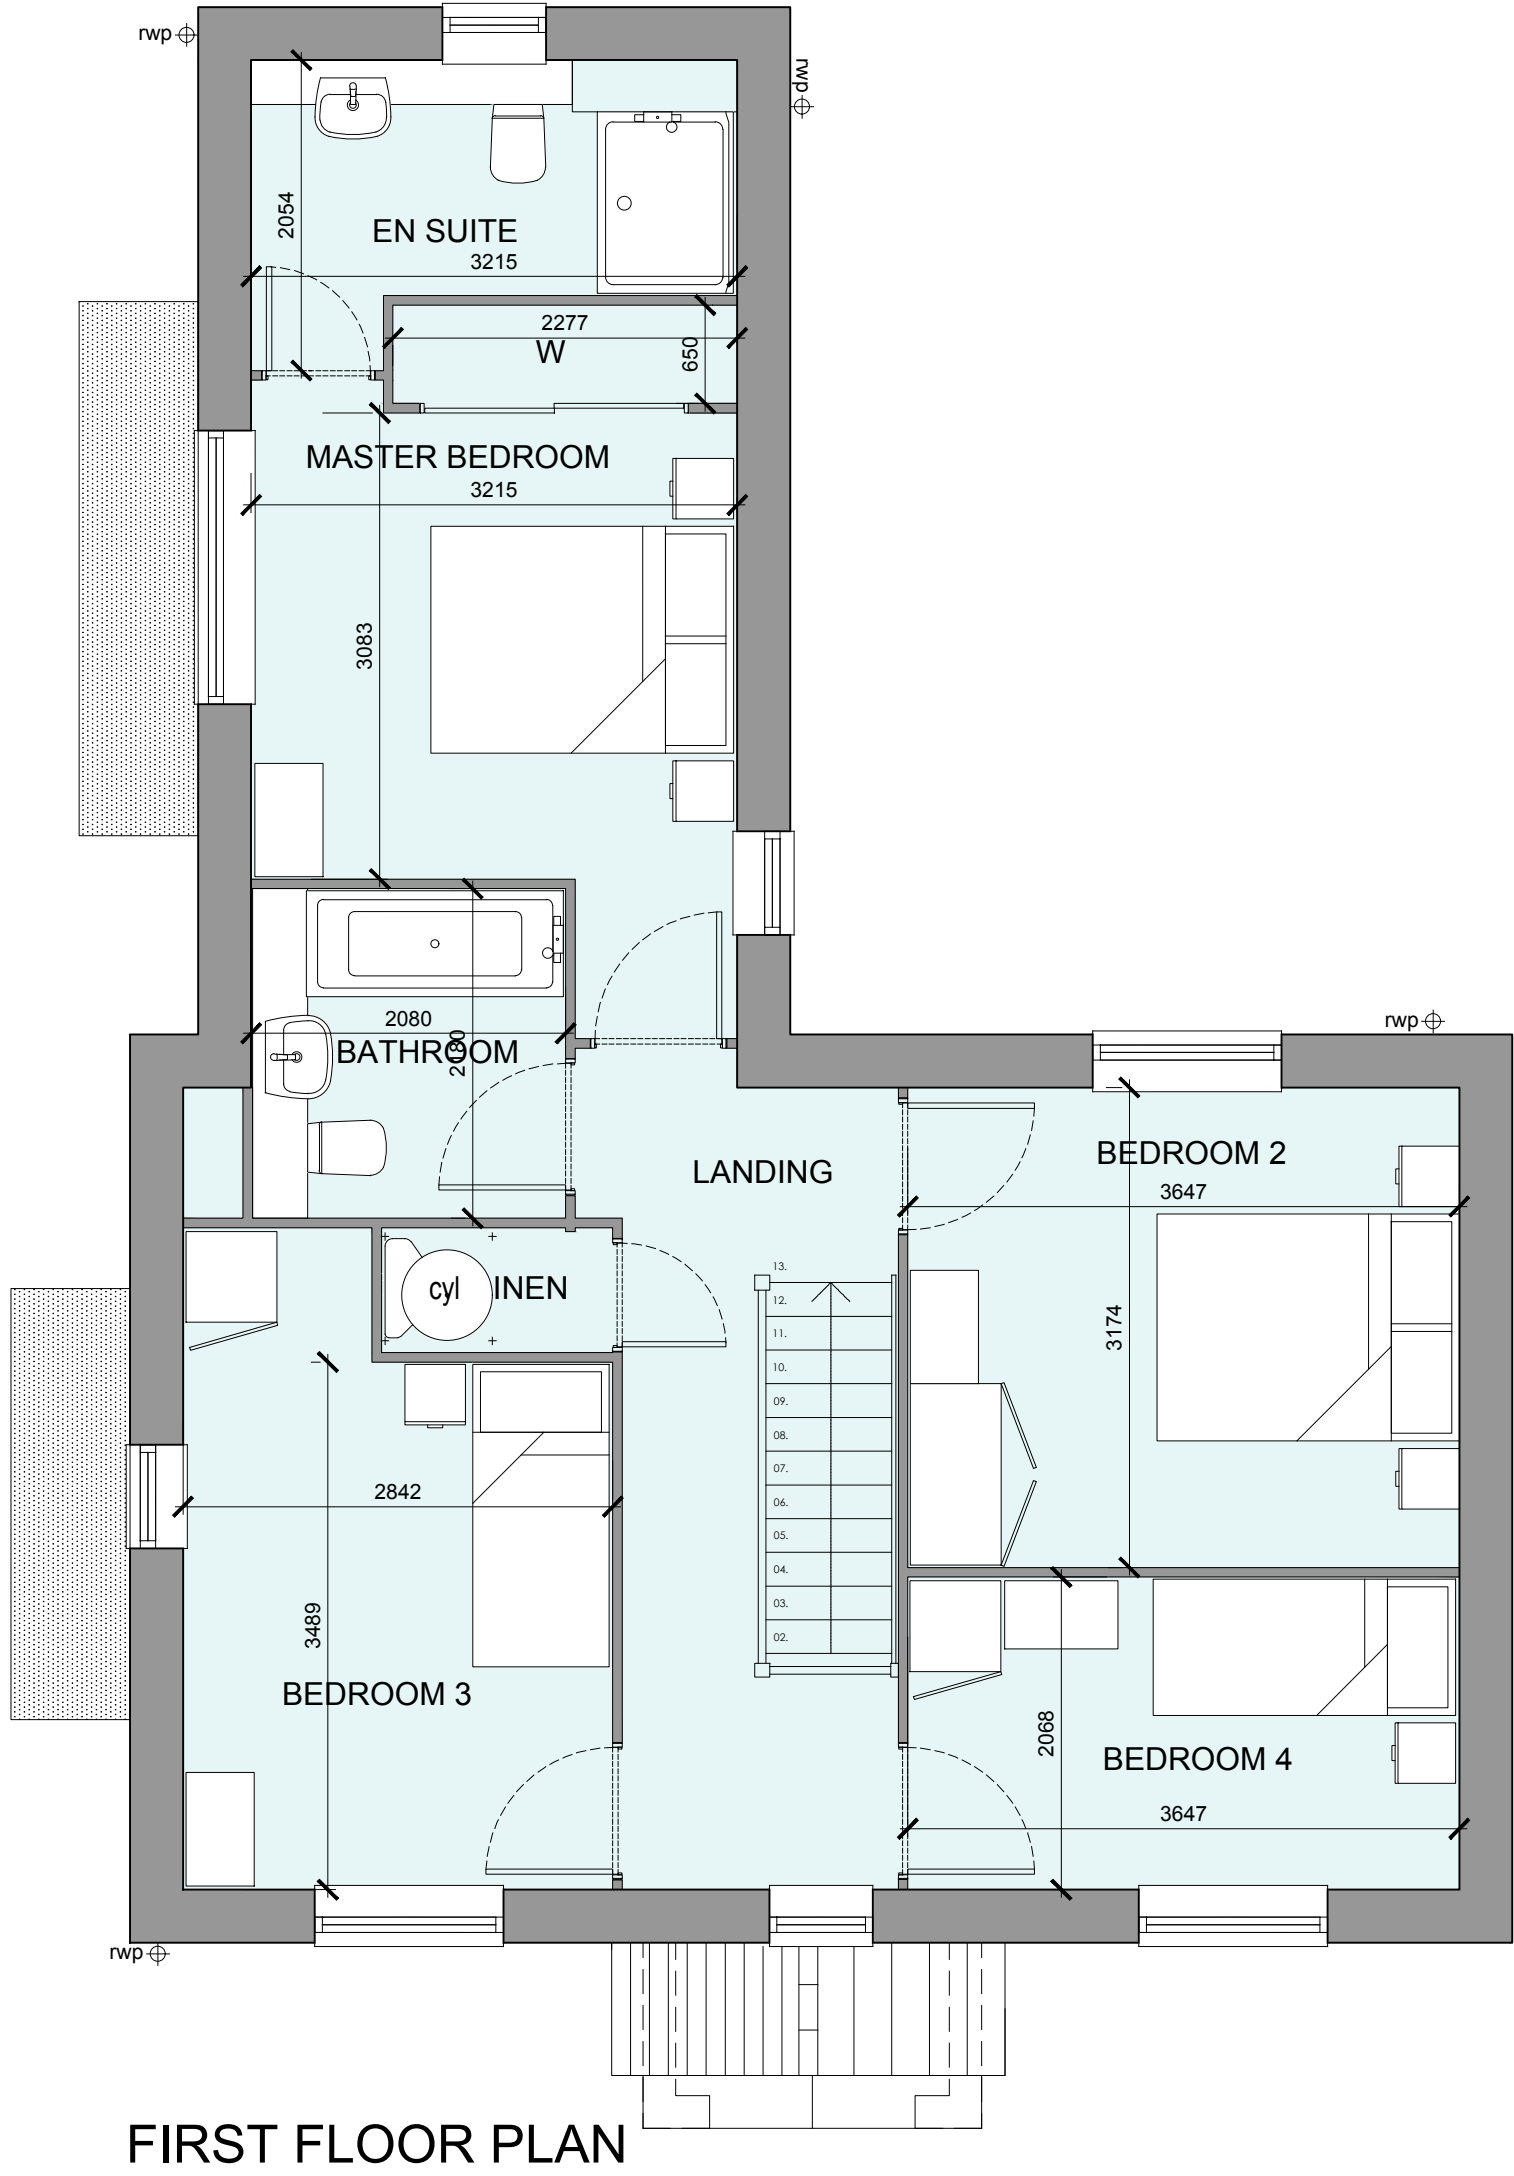


OFFICERS' MEADOW, SHENFIELD

HOUSE TYPE S4026M VARIANT 3 - PLANS

HOUSETYPE VARIATIONS		
PLOT NUMBERS:	AS DRAWN	- 327
	HANDED	- 334
MATERIALS:	WALLS	- BRICK
	WALLS (TREATMENT)	- TIMBER BOARDING & METAL CLAD BAYS
	FENESTRATION	- UPVC
	OBSURE WINDOWS	- ENSUITE
	EXTERNAL DOORS	- UPVC
	OBSURE DOORS	- N/A
	ROOF	- TILE
WINDOW OMISSION*:	PLOT(S)	- N/A
	AREA OF UNIT (GIA):	136.8sqm 1473sqft
B. REGS PART M:		
NDSS COMPLIANT:		
CHARACTER AREA:		

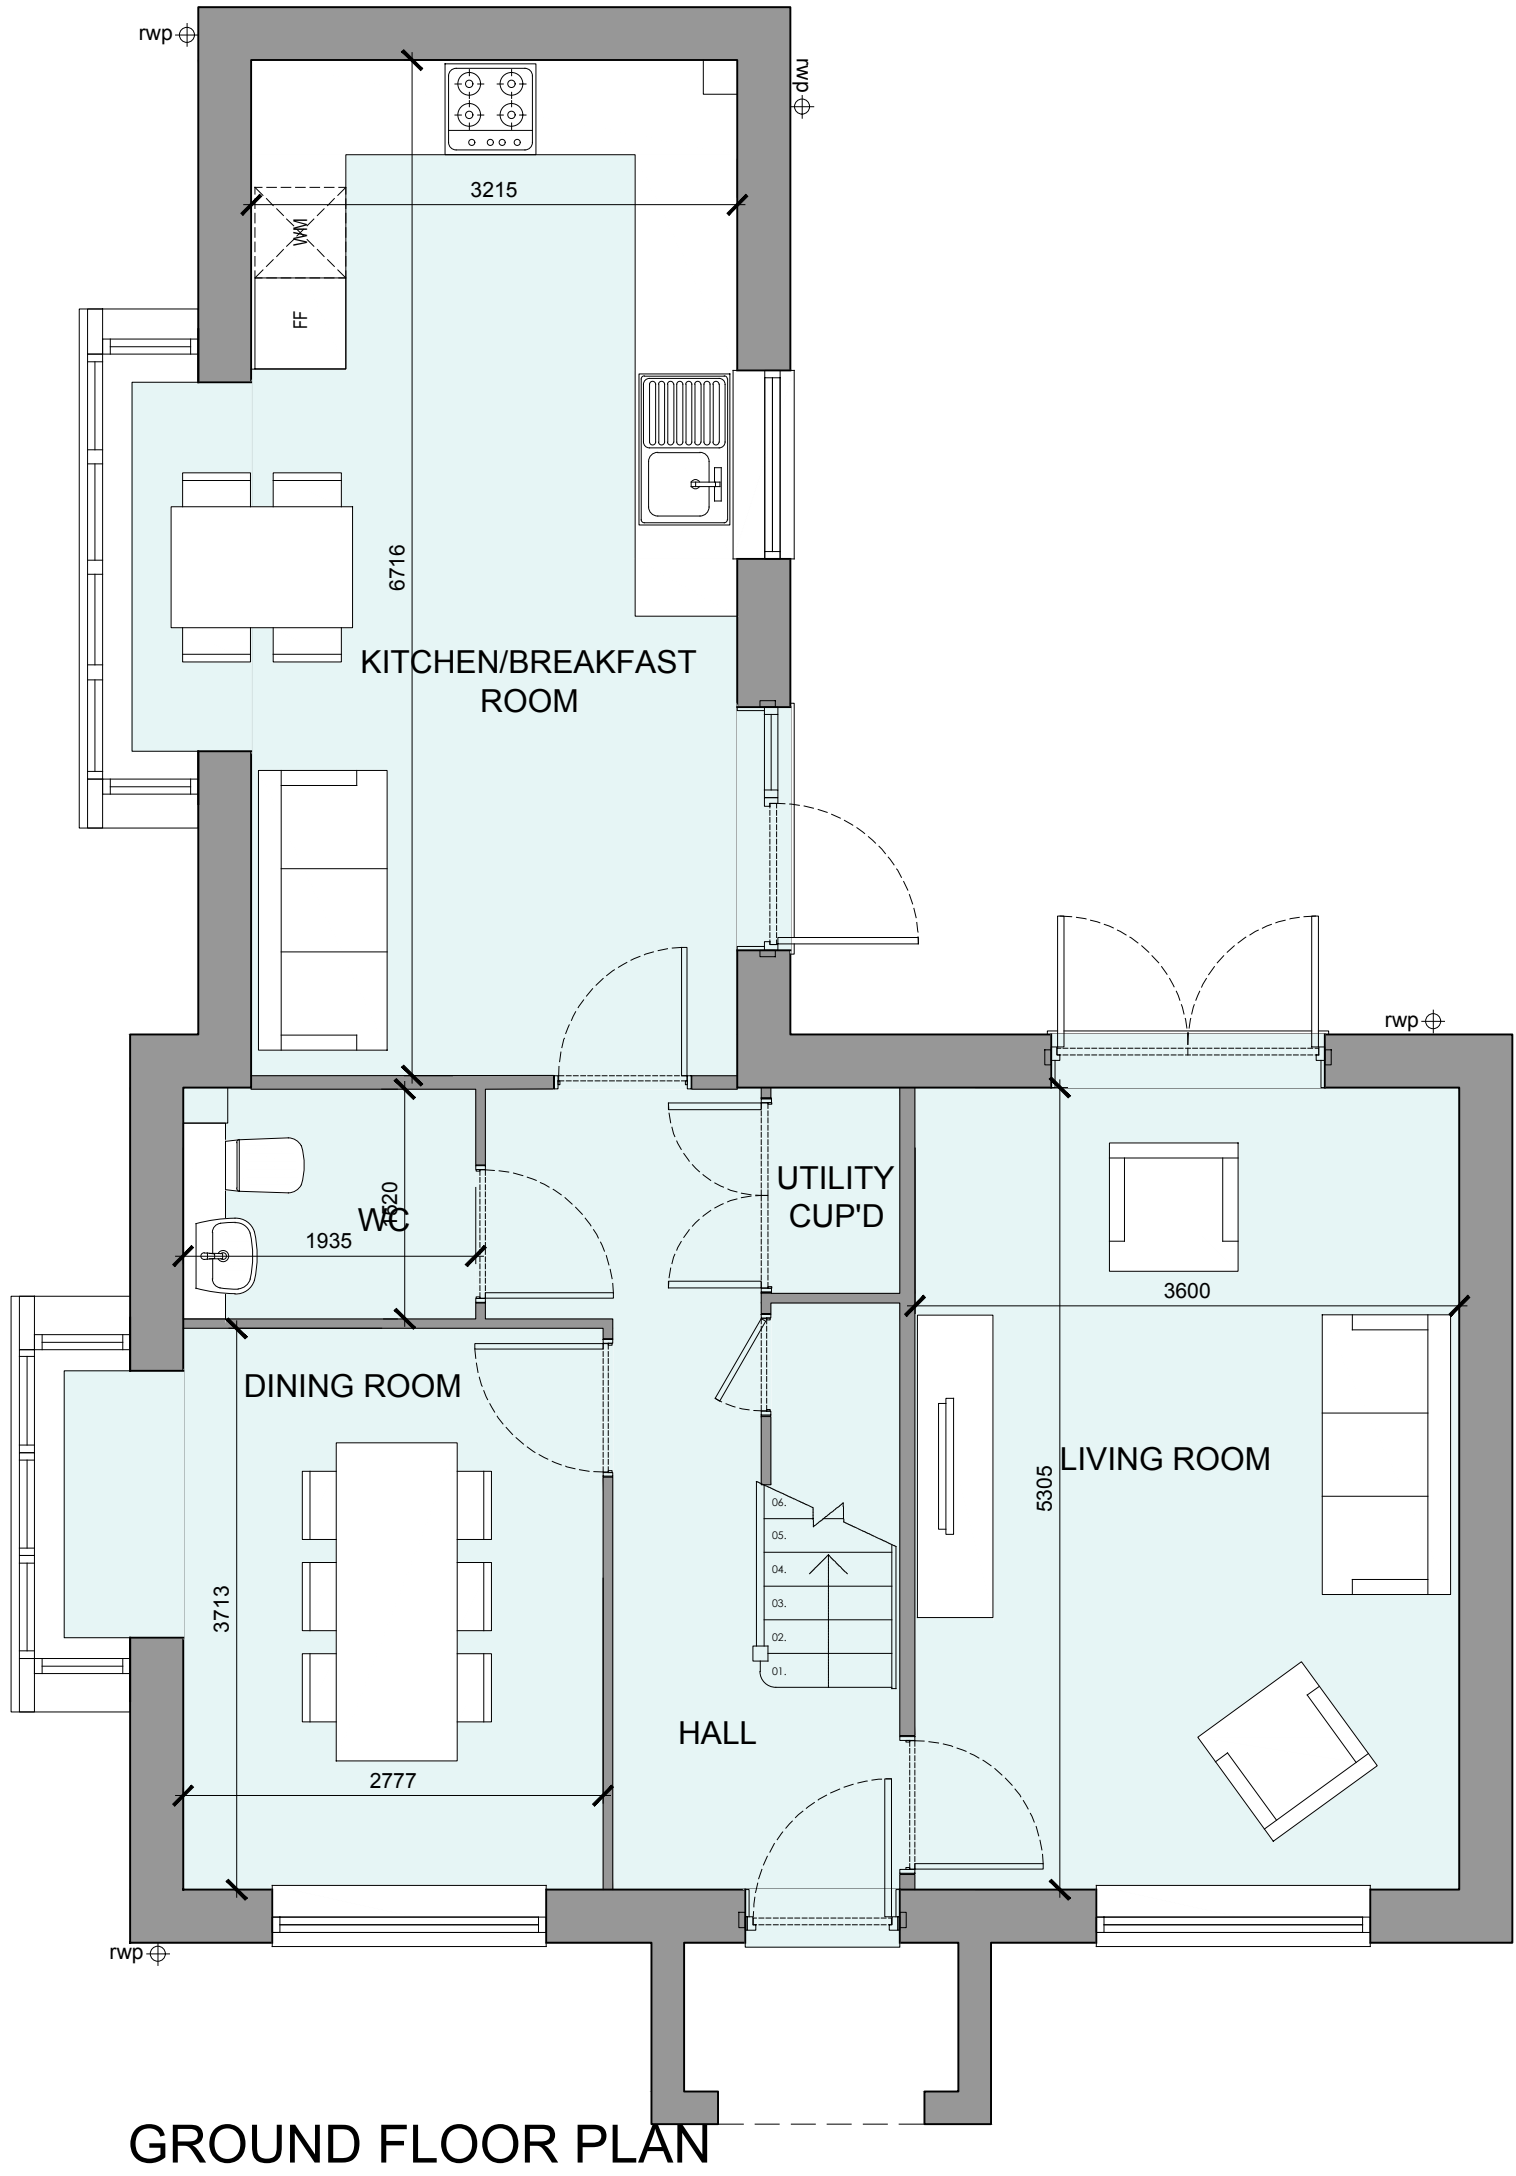

C	19-06-24	Updated Plot Numbers	CH
B	13-02-24	Plans and Schedule updated	AL
A	31-08-23	Title Block amended	CH
Rev	Date	Amendment	Initials

Project:
OFFICERS' MEADOW
SHENFIELD

Client:
CROUDACE HOMES

Drawing:
HOUSE TYPE S4026M VARIANT 3
PLANS

Drawing no: 22.1643.594 Rev: C

Scale@A1: 1:50 Date: AUG'23 Drawn:LB,MF,CH Checked: YC

finc Architects Ltd
61-63 New London Road | Chelmsford | Essex | CM2 0ND
T: +44 (0)1245 933988
W: www.fincarchitects.com
E: company@fincarchitects.com

Disclaimers:
© Finc Architects Limited holds the copyright to all the information contained within this document and their written consent must be obtained before copying or using the data other than for the purpose it was originally supplied.
All dimensions and measurements to be checked on site.
Do not scale from this drawing. This drawing is to be printed in colour.

PLANNING