
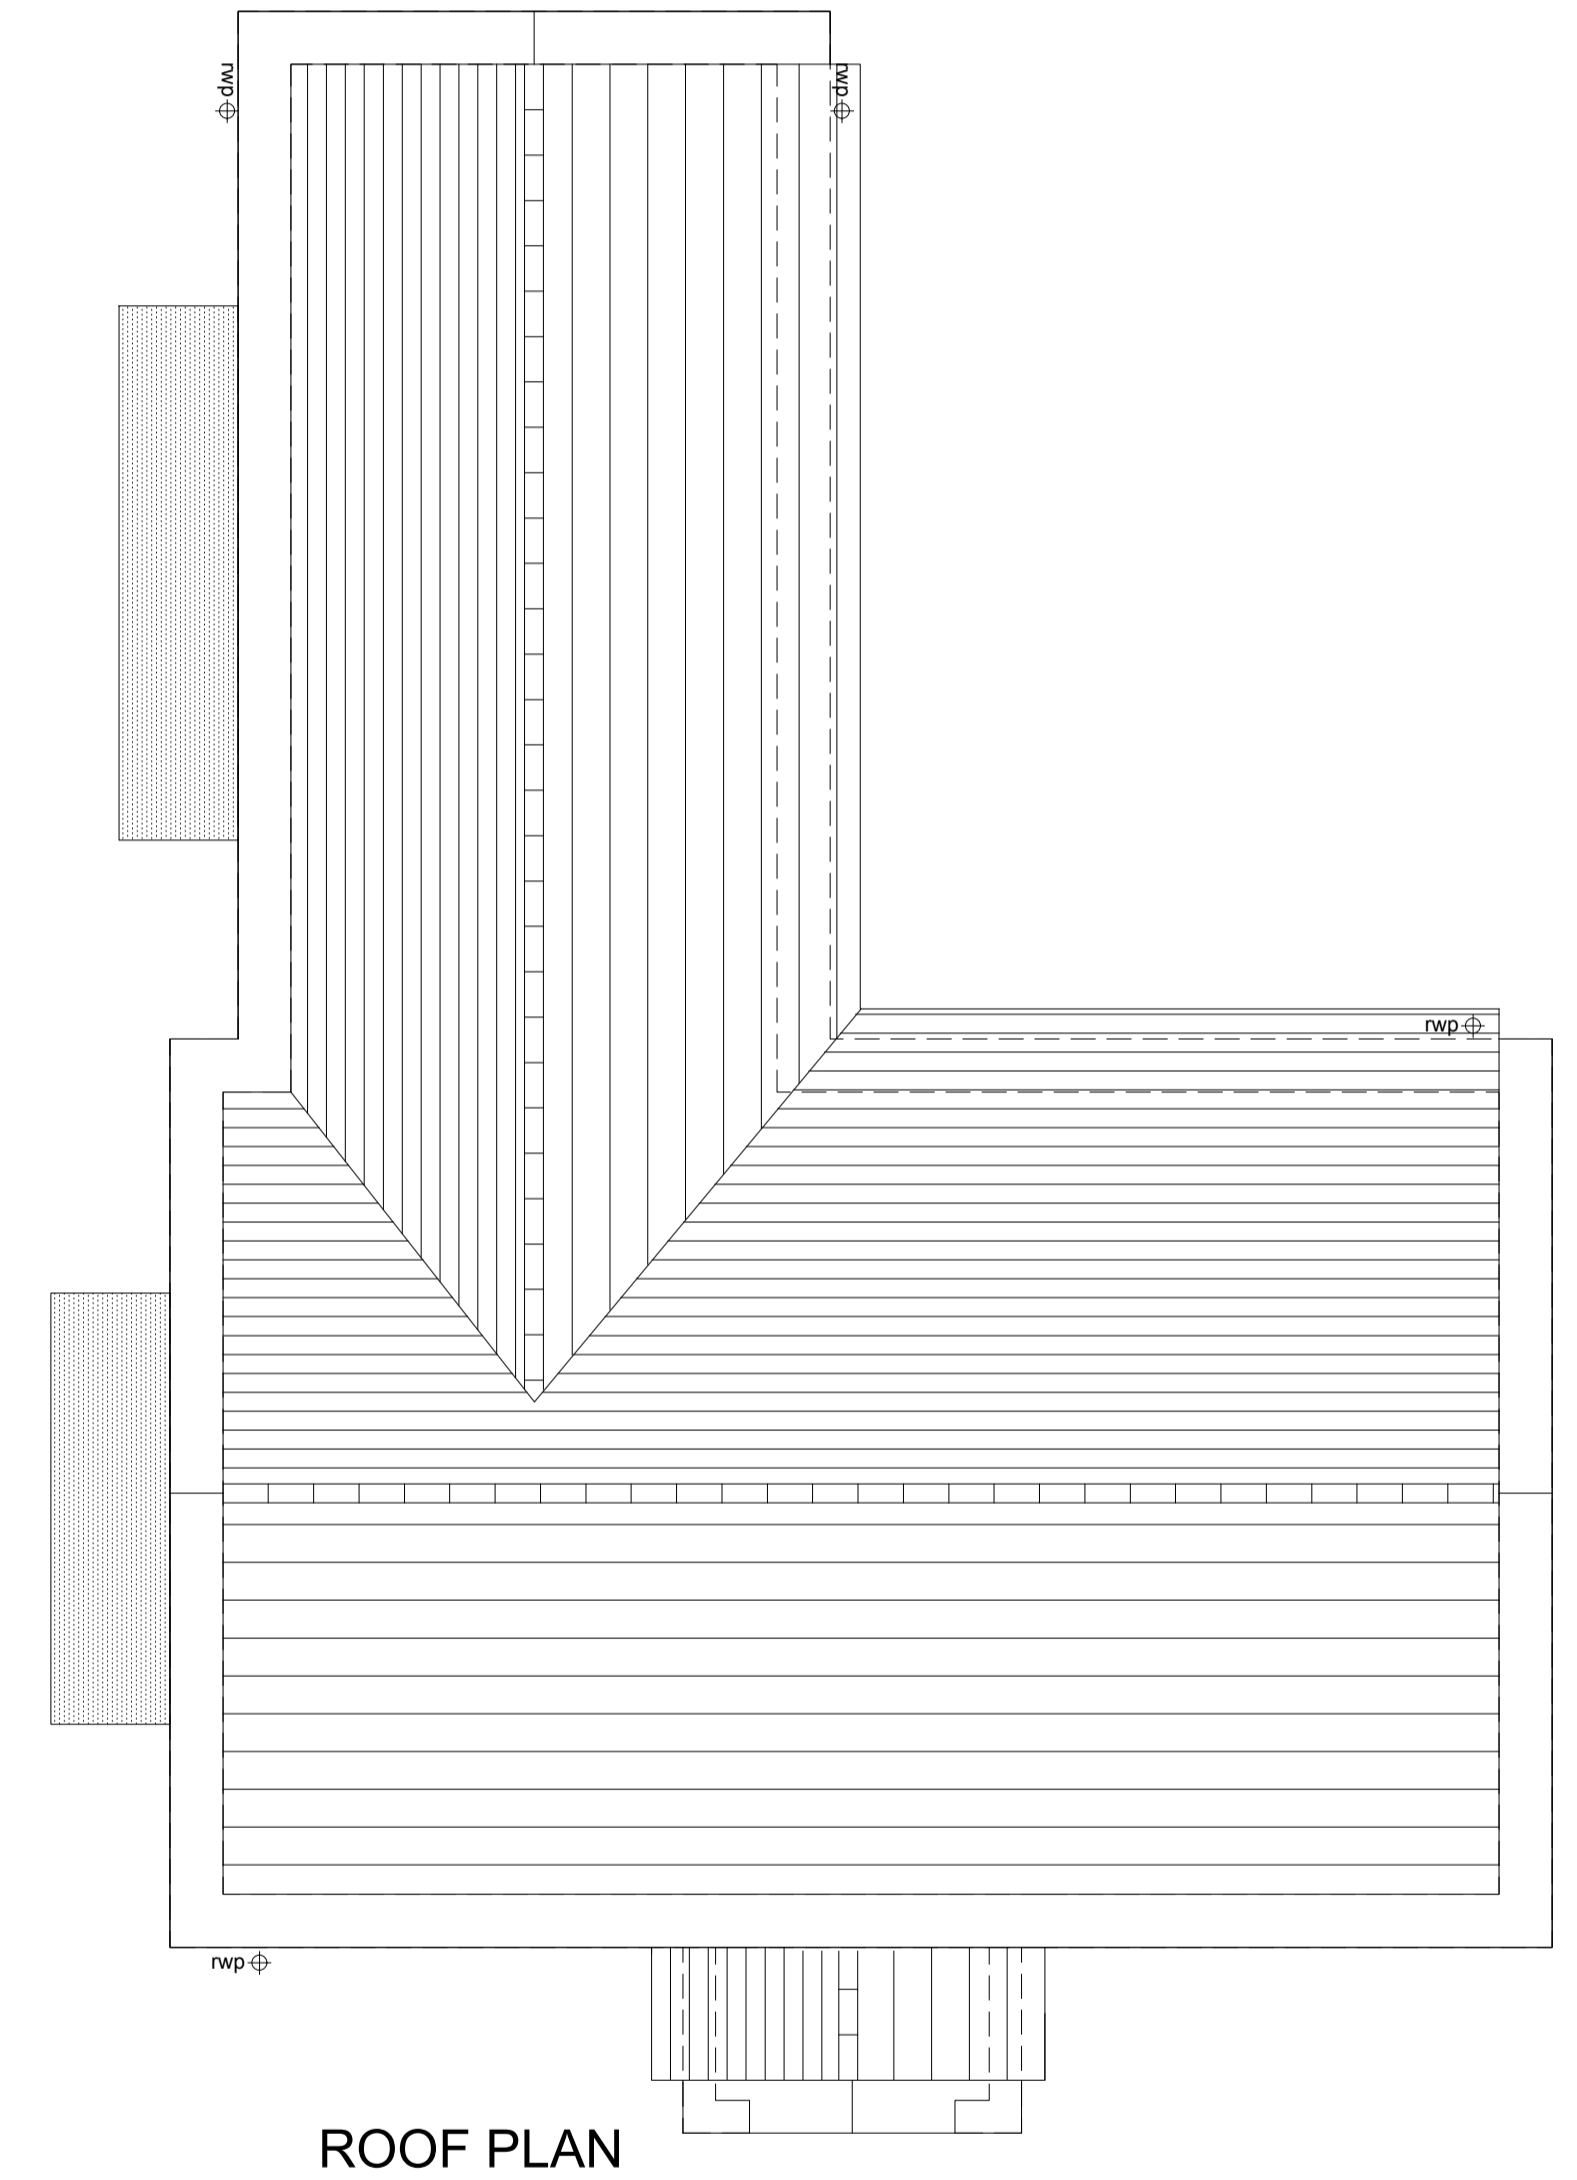
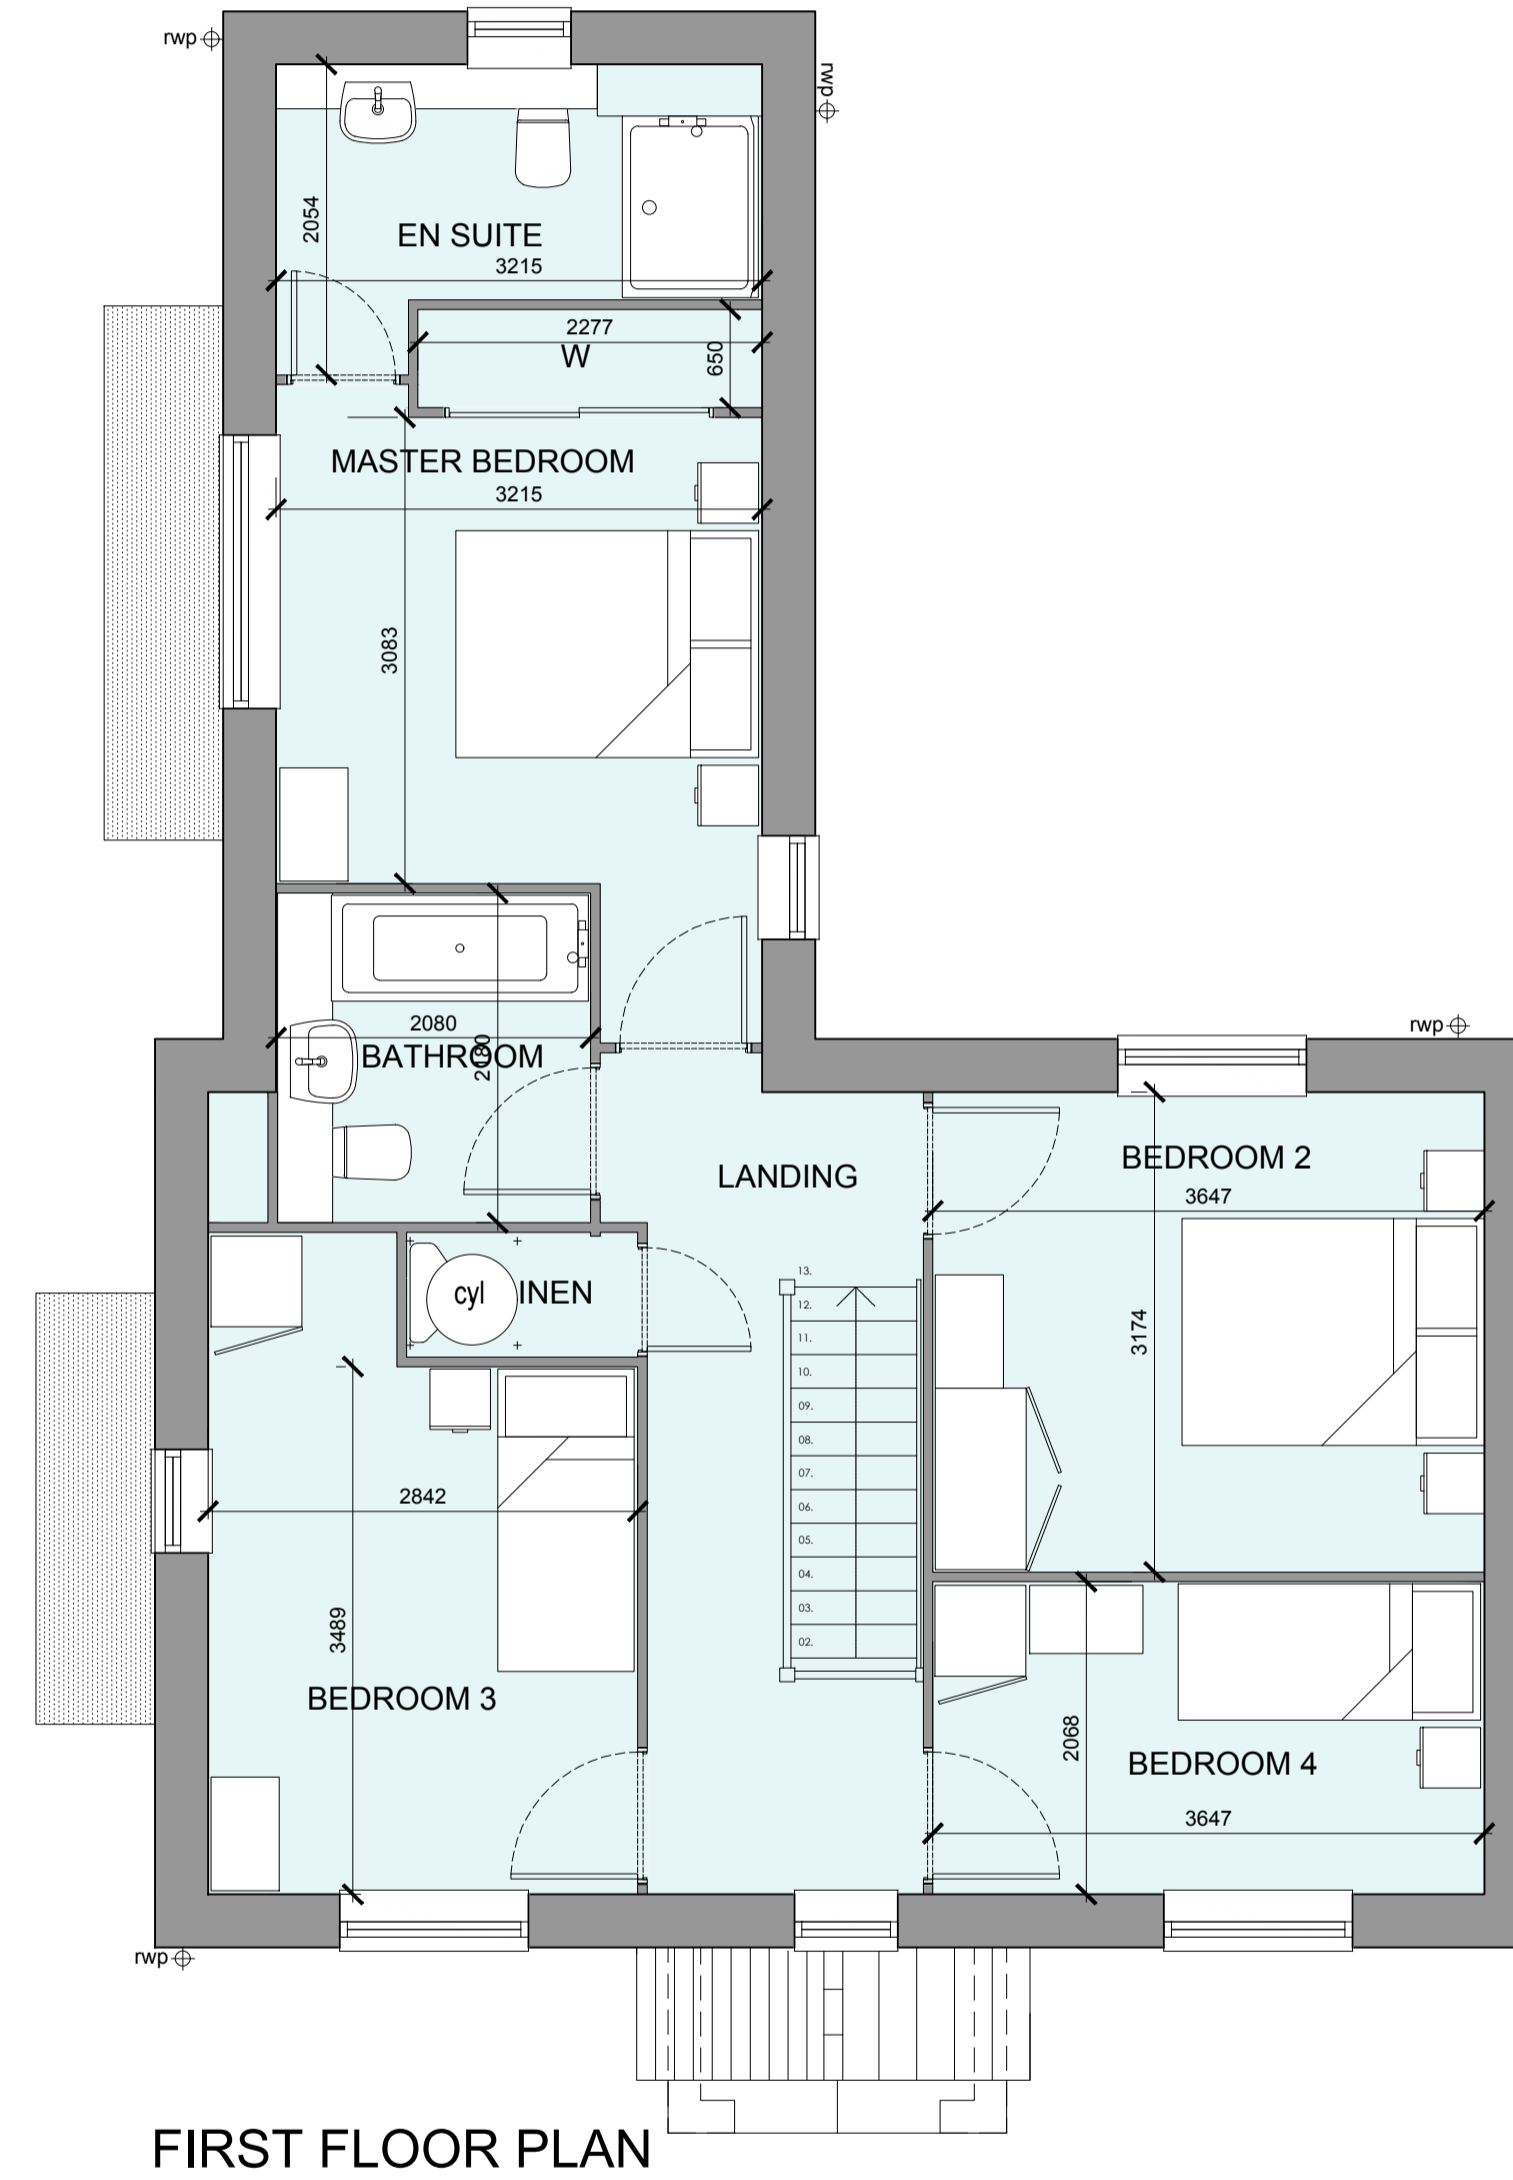


**OFFICERS' MEADOW, SHENFIELD**  
HOUSE TYPE S4026M VARIANT 7 - PLANS

**HOUSETYPE VARIATIONS**

PLOT NUMBERS:	AS DRAWN	- 159
	HANDED	-
MATERIALS:	WALLS	- BRICK
	WALLS (TREATMENT)	- RENDER & METAL CLAD BAYS
	FENESTRATION	- UPVC
	OBSCURE WINDOWS	- ENSUITE
	EXTERNAL DOORS	- UPVC
	OBSCURE DOORS	- N/A
	ROOF	- TILE
	GUTTERING & DOWNPIPES	- UPVC
	FASCIA & SOFFITS	- UPVC
WINDOW OMISSION:	PLOT(S)	- N/A
AREA OF UNIT (GIA):	136.8sqm	1473sqft
B. REGS PART M:	M4(2)	
NDSS COMPLIANT:	YES	
CHARACTER AREA:	PRIMARY STREET	

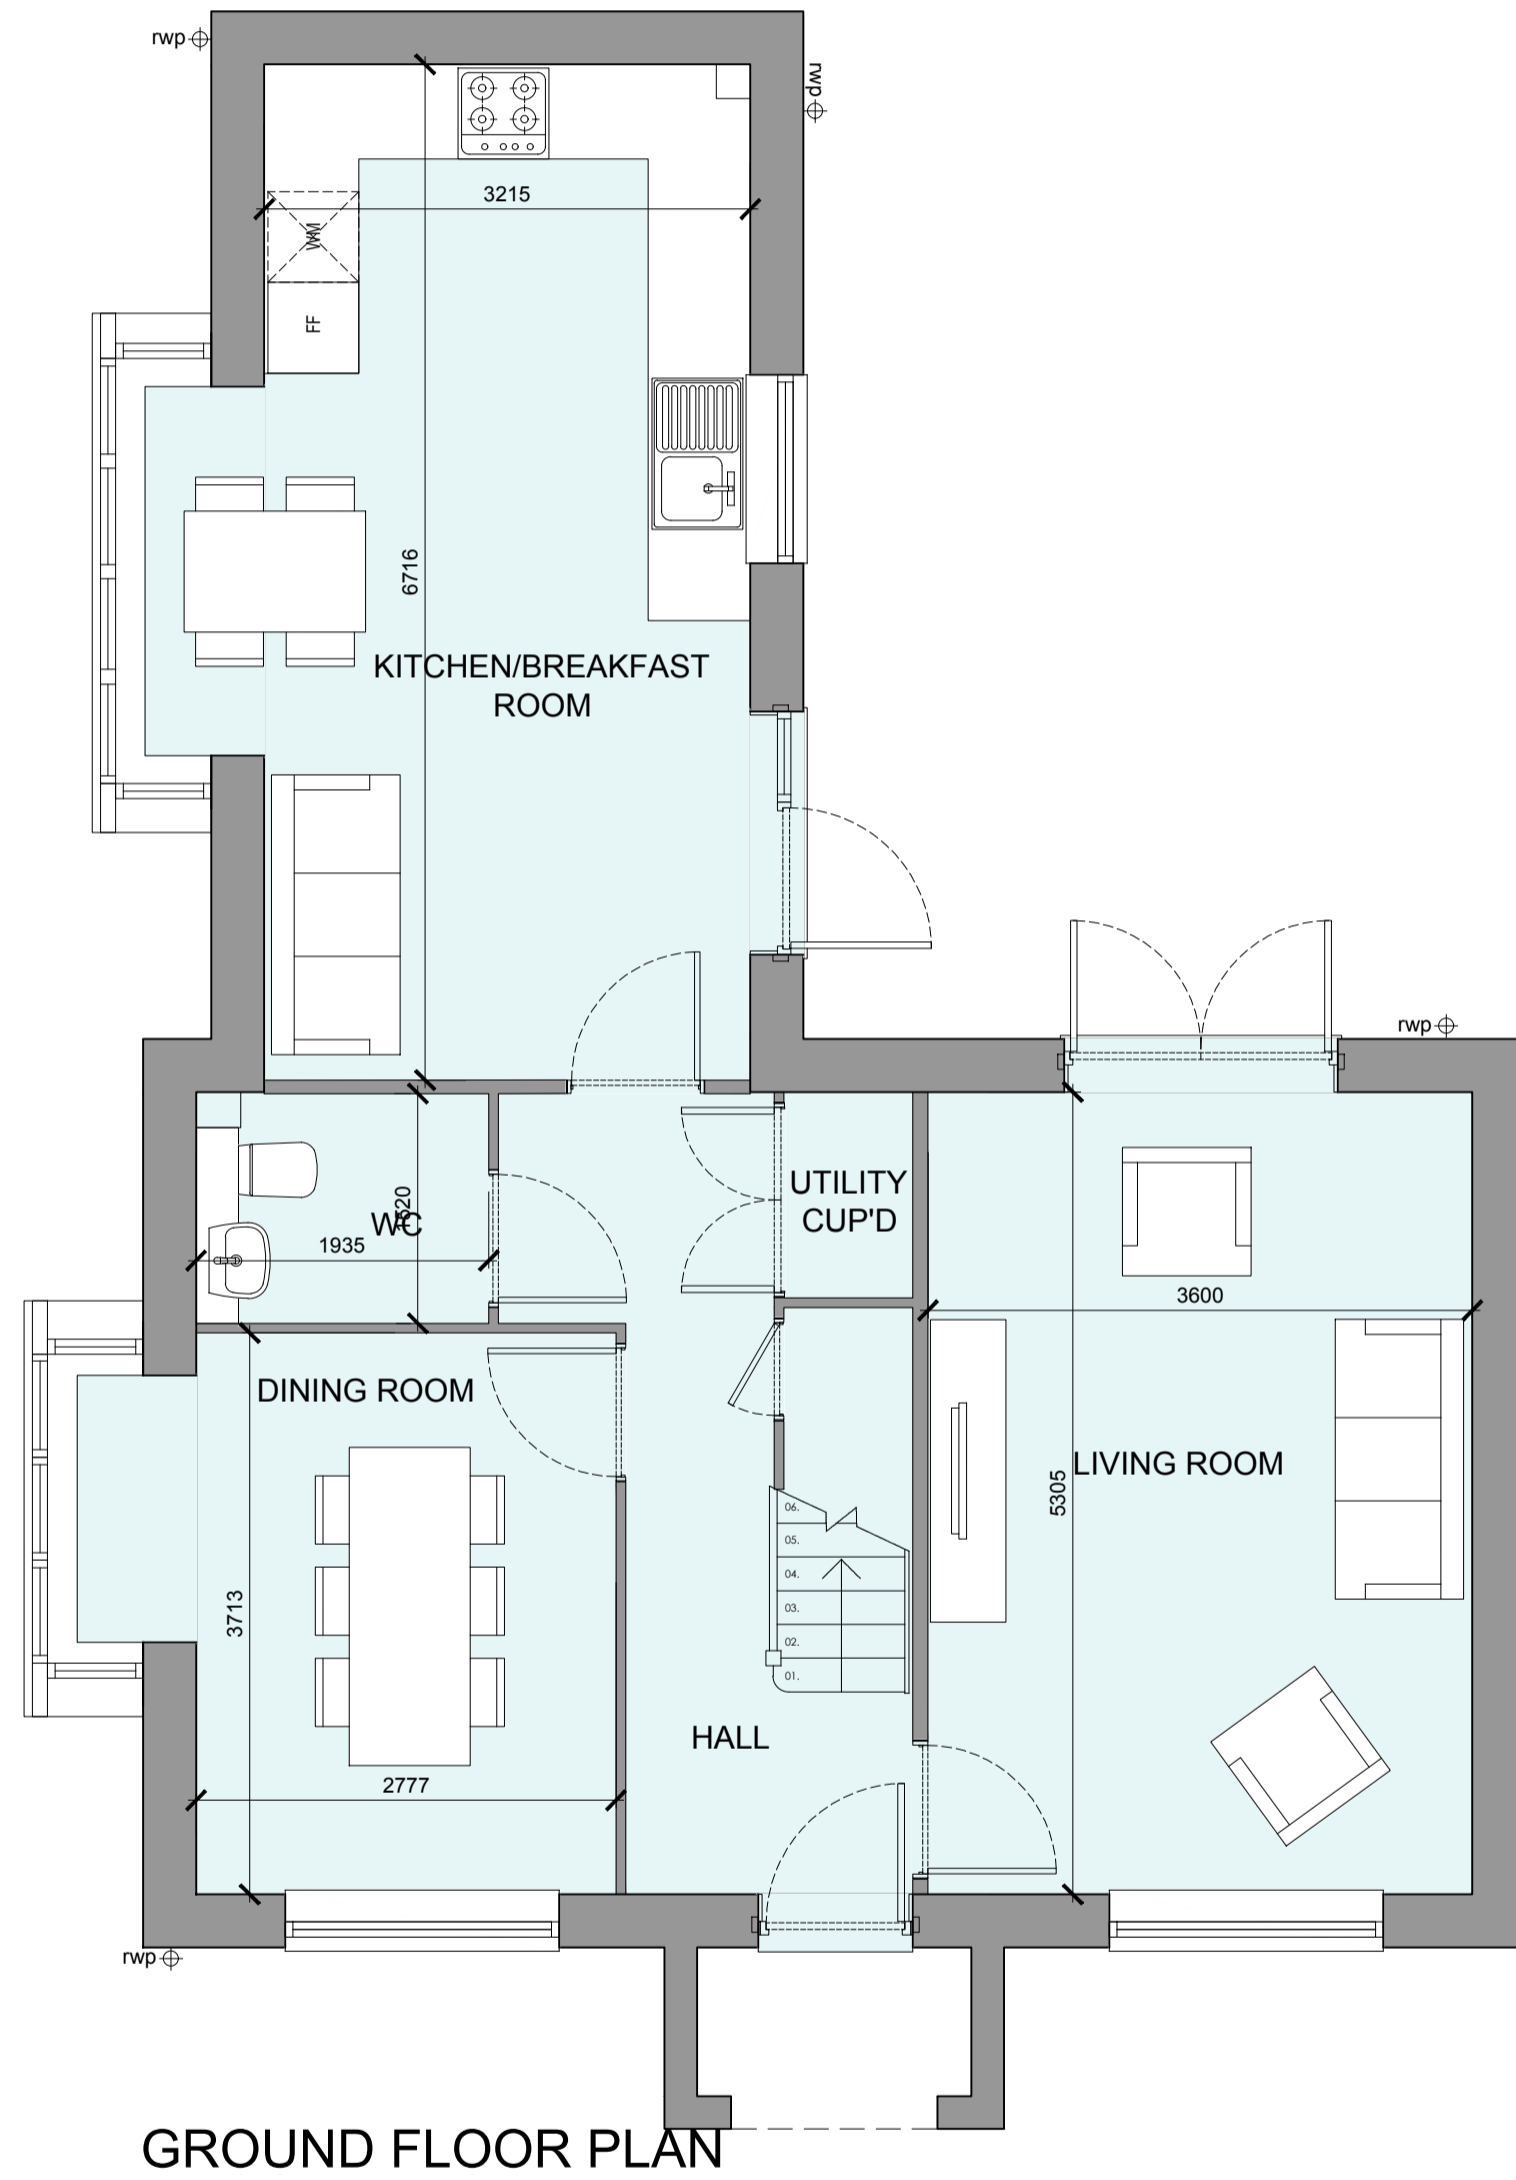

Rev	Date	Amendment	Initials
B	13-02-24	Plans and Schedule updated	AL
A	31-08-23	Title Block amended	CH

Project:  
**OFFICERS' MEADOW**  
SHENFIELD

Client:  
CROUDACE HOMES

Drawing:  
HOUSE TYPE S4026M VARIANT 7  
PLANS

Drawing no: 22.1643.594-8 Rev: B

Scale@A1: 1:50 Date: AUG'23 Drawn:L.B,MF,CH Checked: YC

**finc** Architects Ltd  
61-63 New London Road | Chelmsford | Essex | CM2 0ND  
T: +44 (0)1245 933888  
W: www.fincarchitects.com  
E: company@fincarchitects.com

© Finc Architects Limited holds the copyright to all the information contained within this document and their written consent must be obtained before copying or using the data other than for the purpose it was originally supplied.  
All dimensions and measurements to be checked on site.  
Do not scale from this drawing. This drawing is to be printed in colour.

PLANNING

