
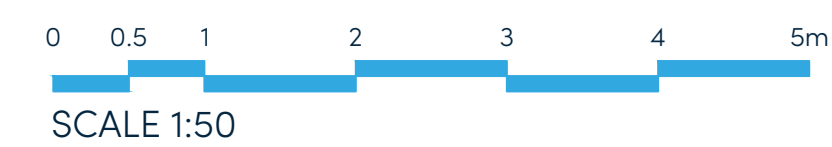
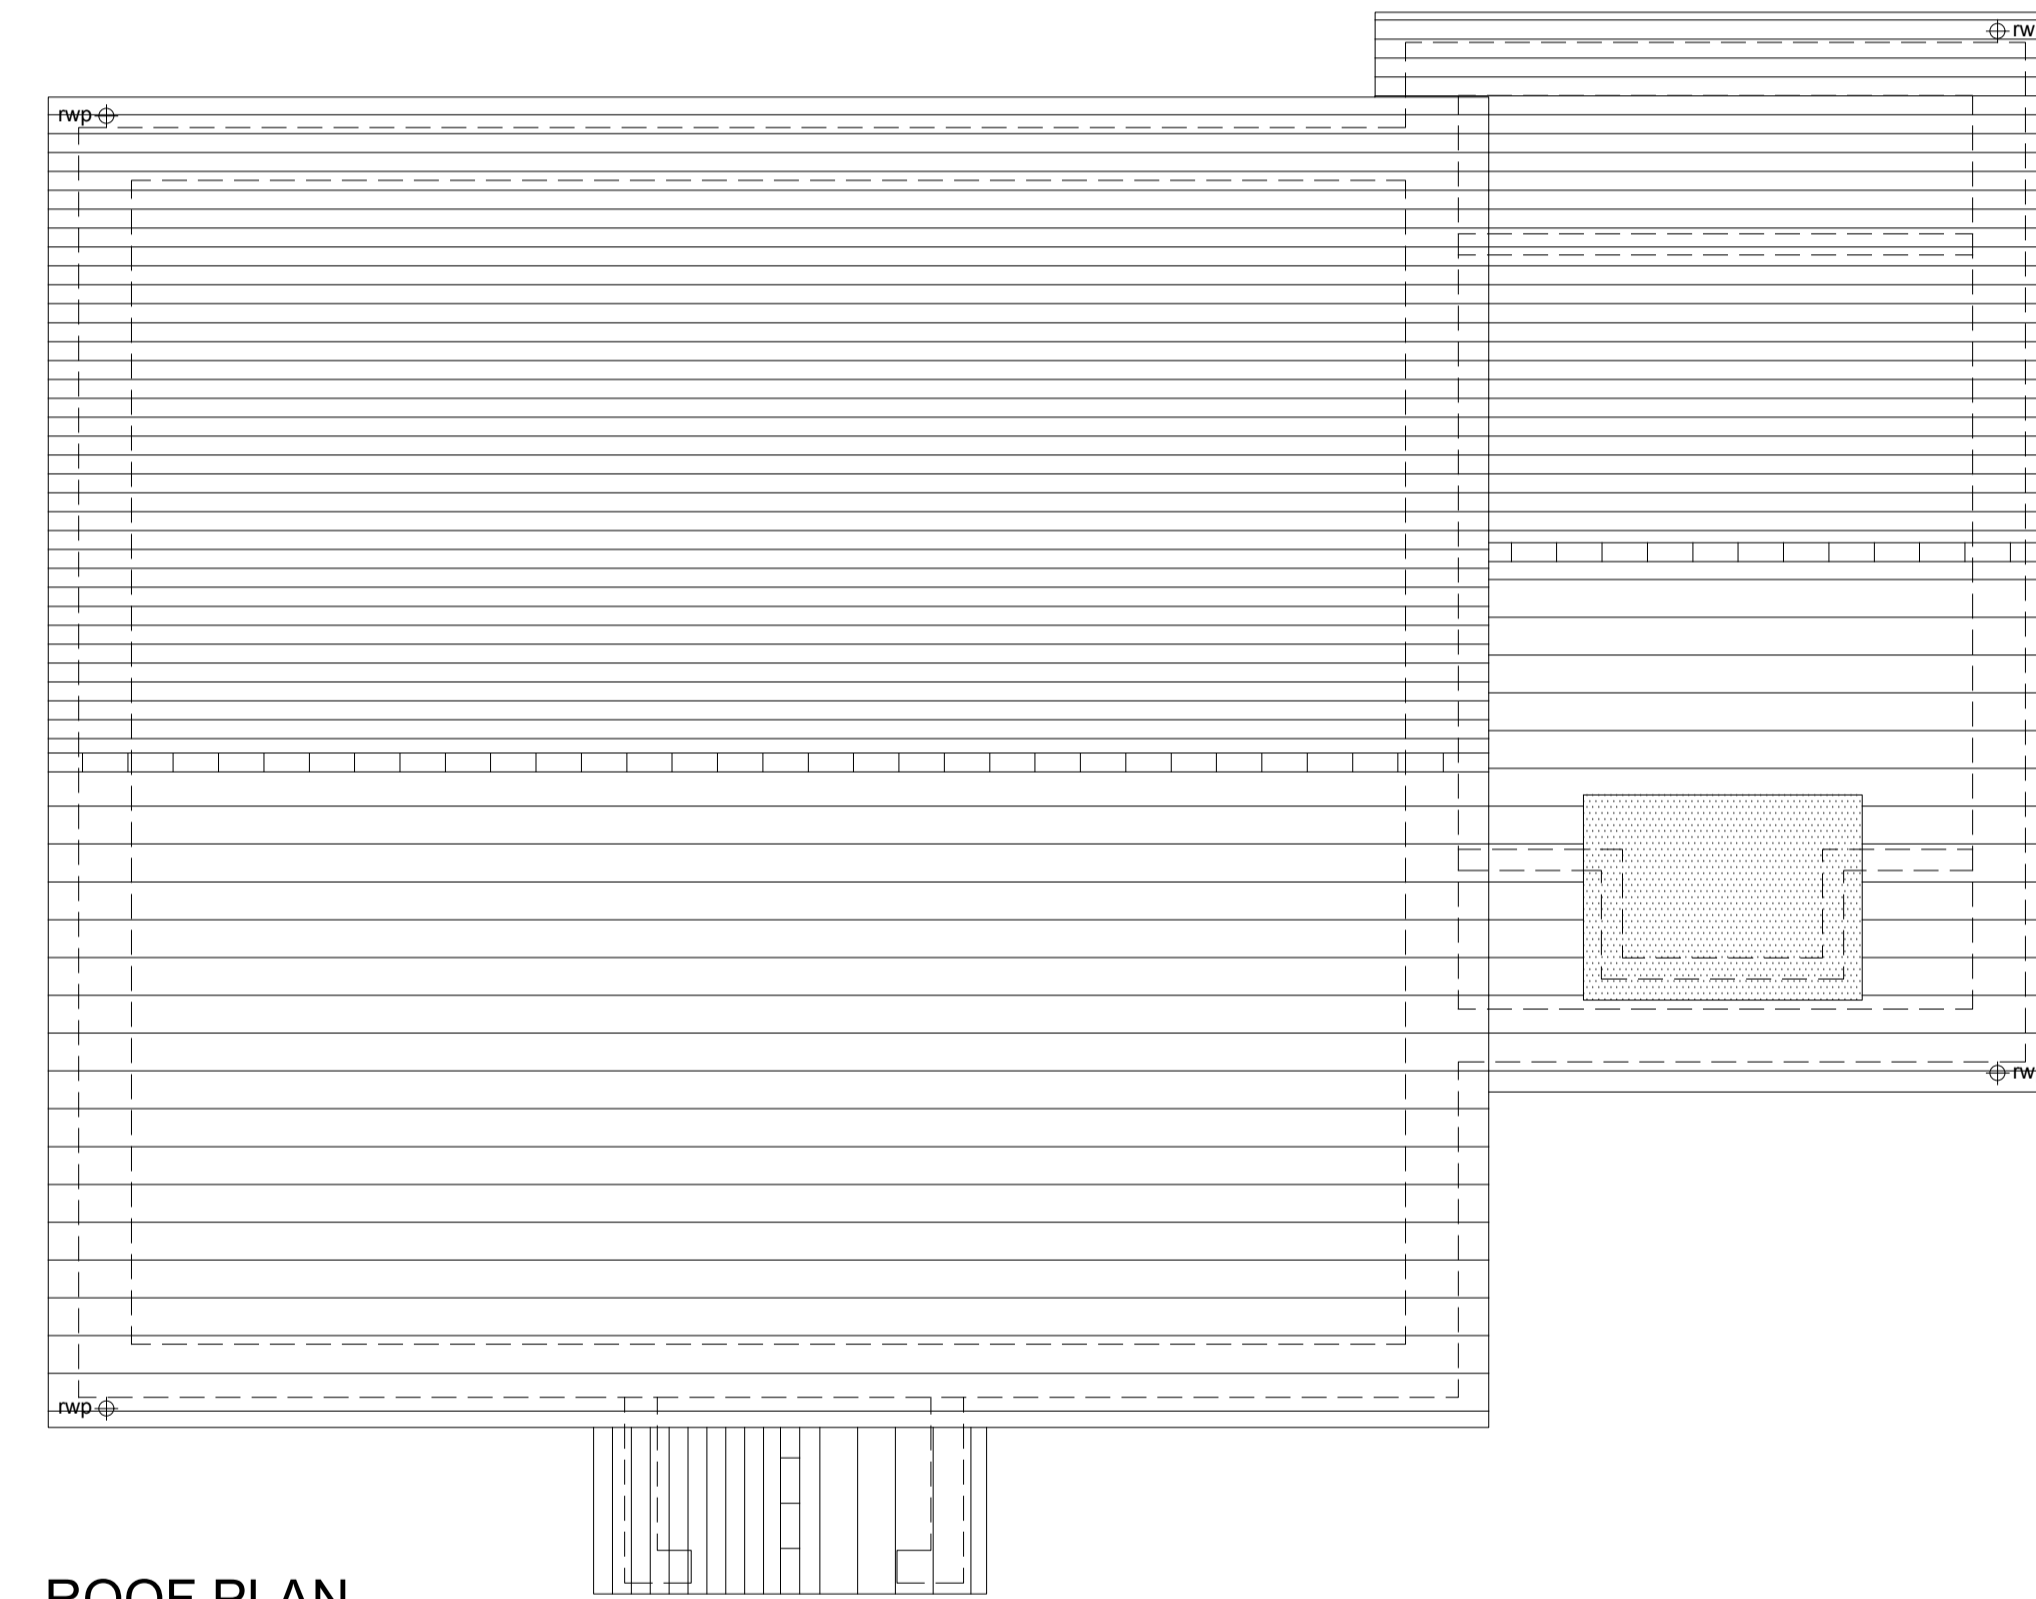
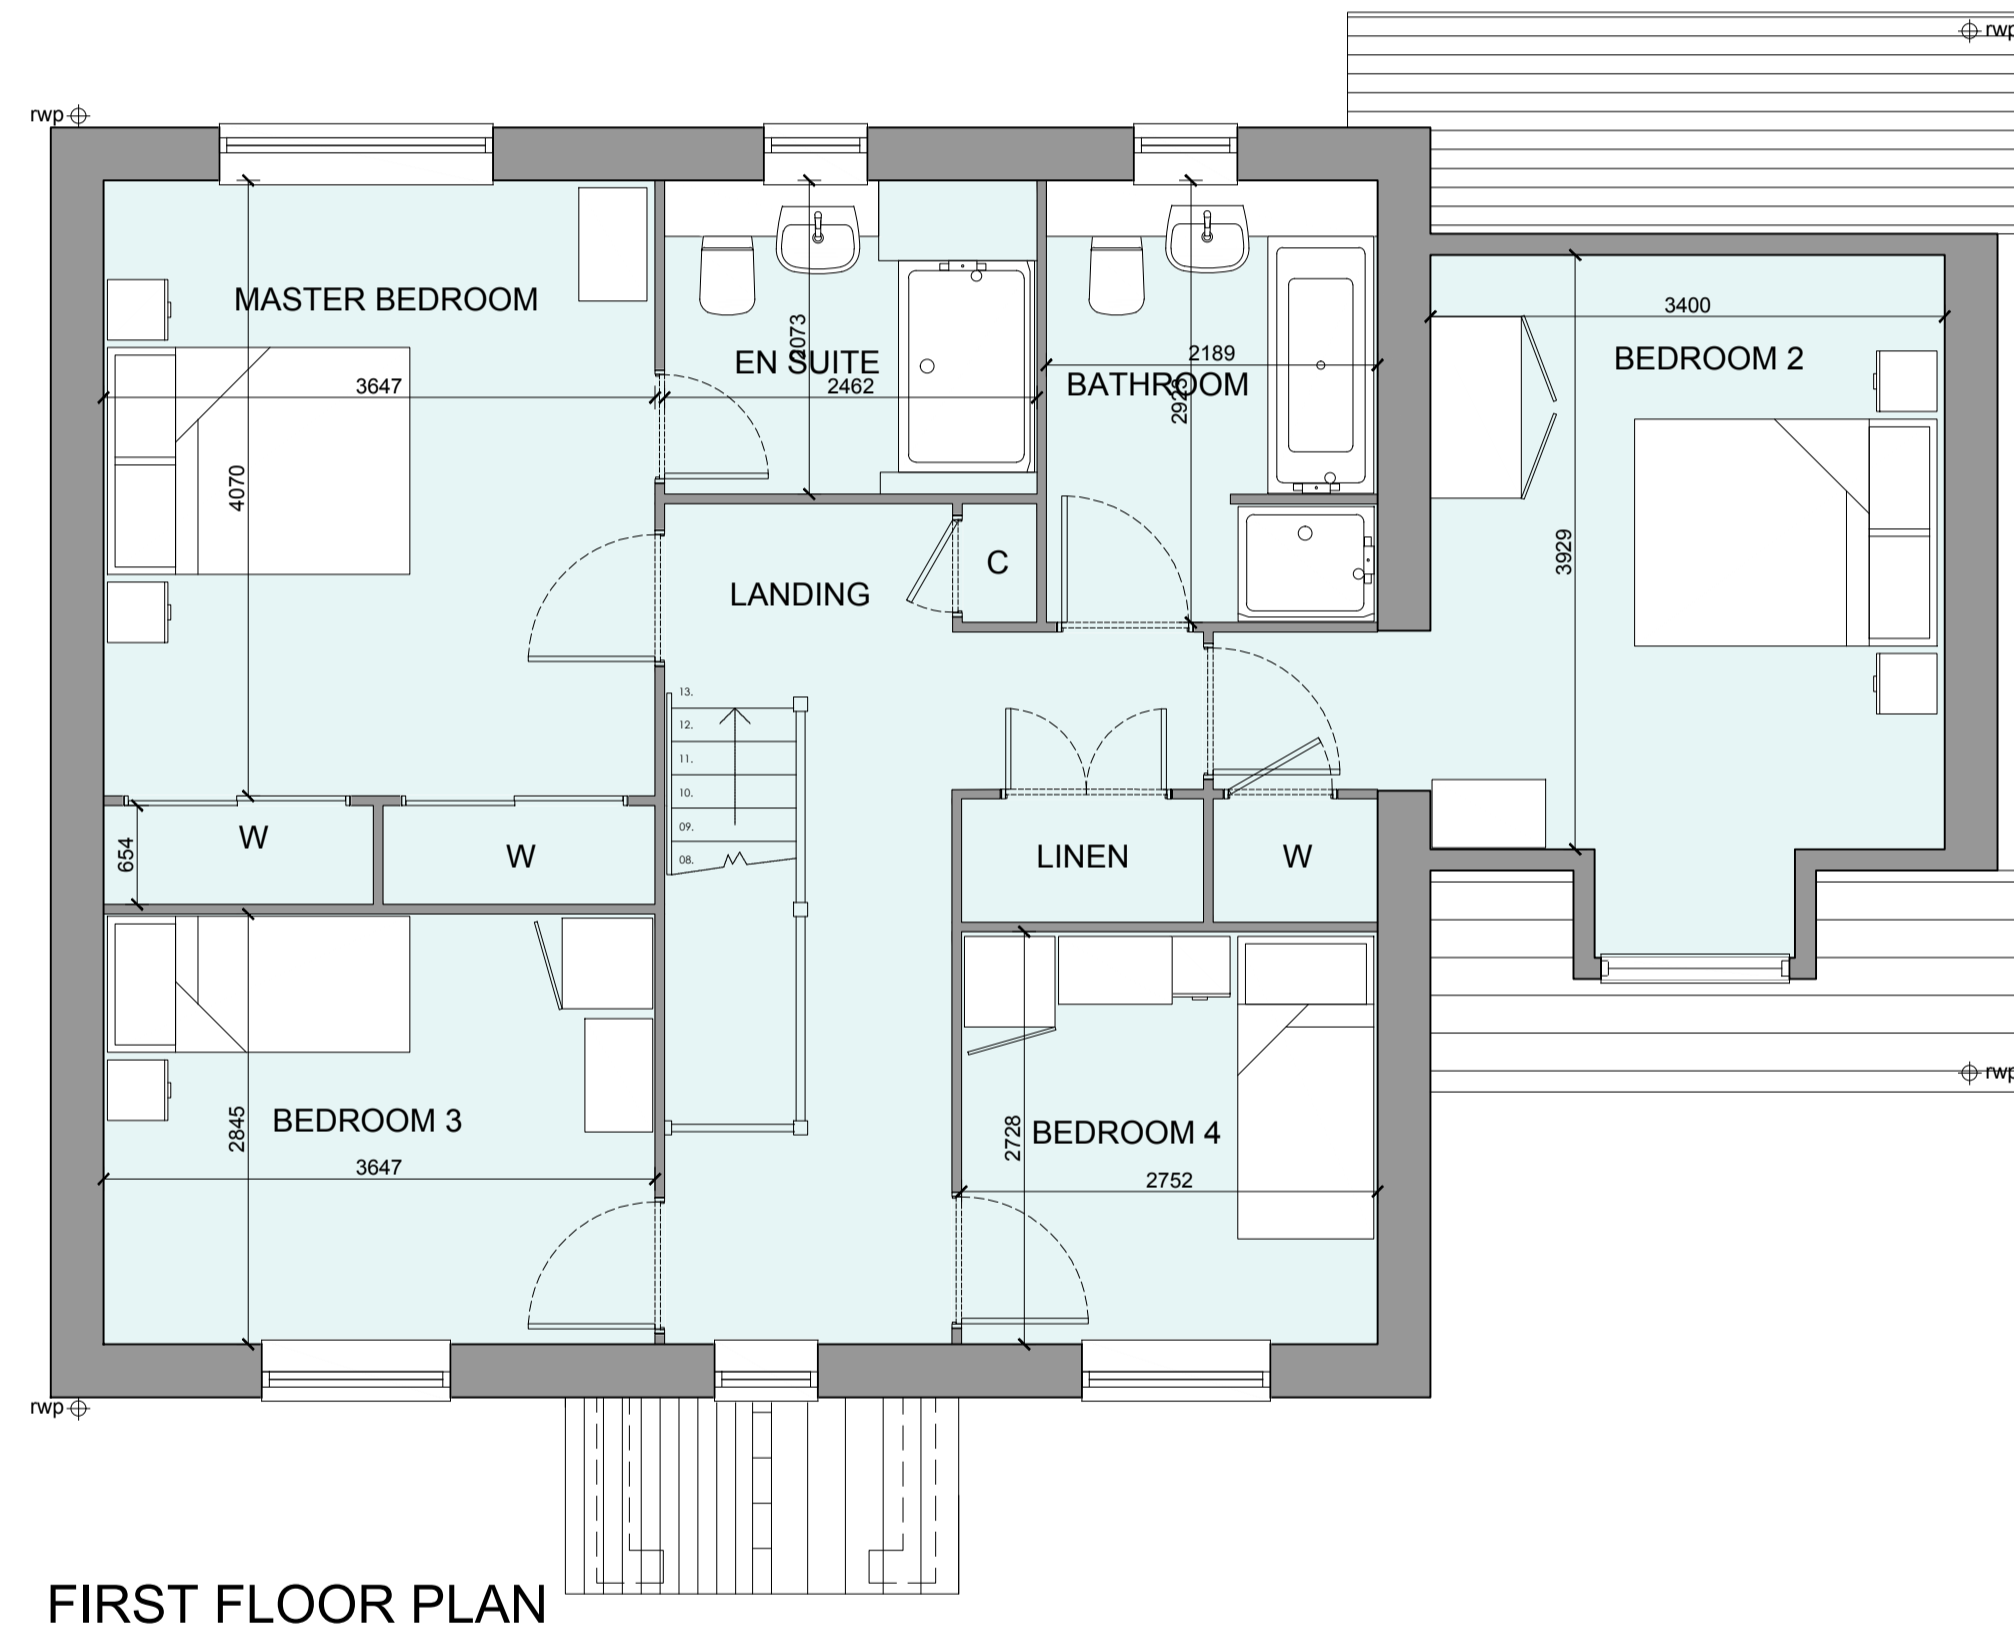


**OFFICERS' MEADOW, SHENFIELD**  
HOUSE TYPE S4029M VARIANT 1 - PLANS

**HOUSETYPE VARIATIONS**

<b>PLOT NUMBERS:</b>	AS DRAWN	- 292
	HANDED	-
<b>MATERIALS:</b>	WALLS	- BRICK
	WALLS (TREATMENT)	- BRICK
	FENESTRATION	- UPVC
	OBSCURE WINDOWS	- BATHROOM & ENSUITE
	EXTERNAL DOORS	- UPVC
	OBSCURE DOORS	- N/A
	ROOF	- TILE
	GUTTERING & DOWNPIPES	- UPVC
	FASCIA & SOFFITS	- UPVC
<b>WINDOW OMISSION*:</b>	PLOT(S)	- N/A
<b>AREA OF UNIT (GIA):</b>	144.5sqm	1555sqft
<b>B. REGS PART M:</b>	M4(2)	
<b>NDSS COMPLIANT:</b>	YES	
<b>CHARACTER AREA:</b>	MEWS	

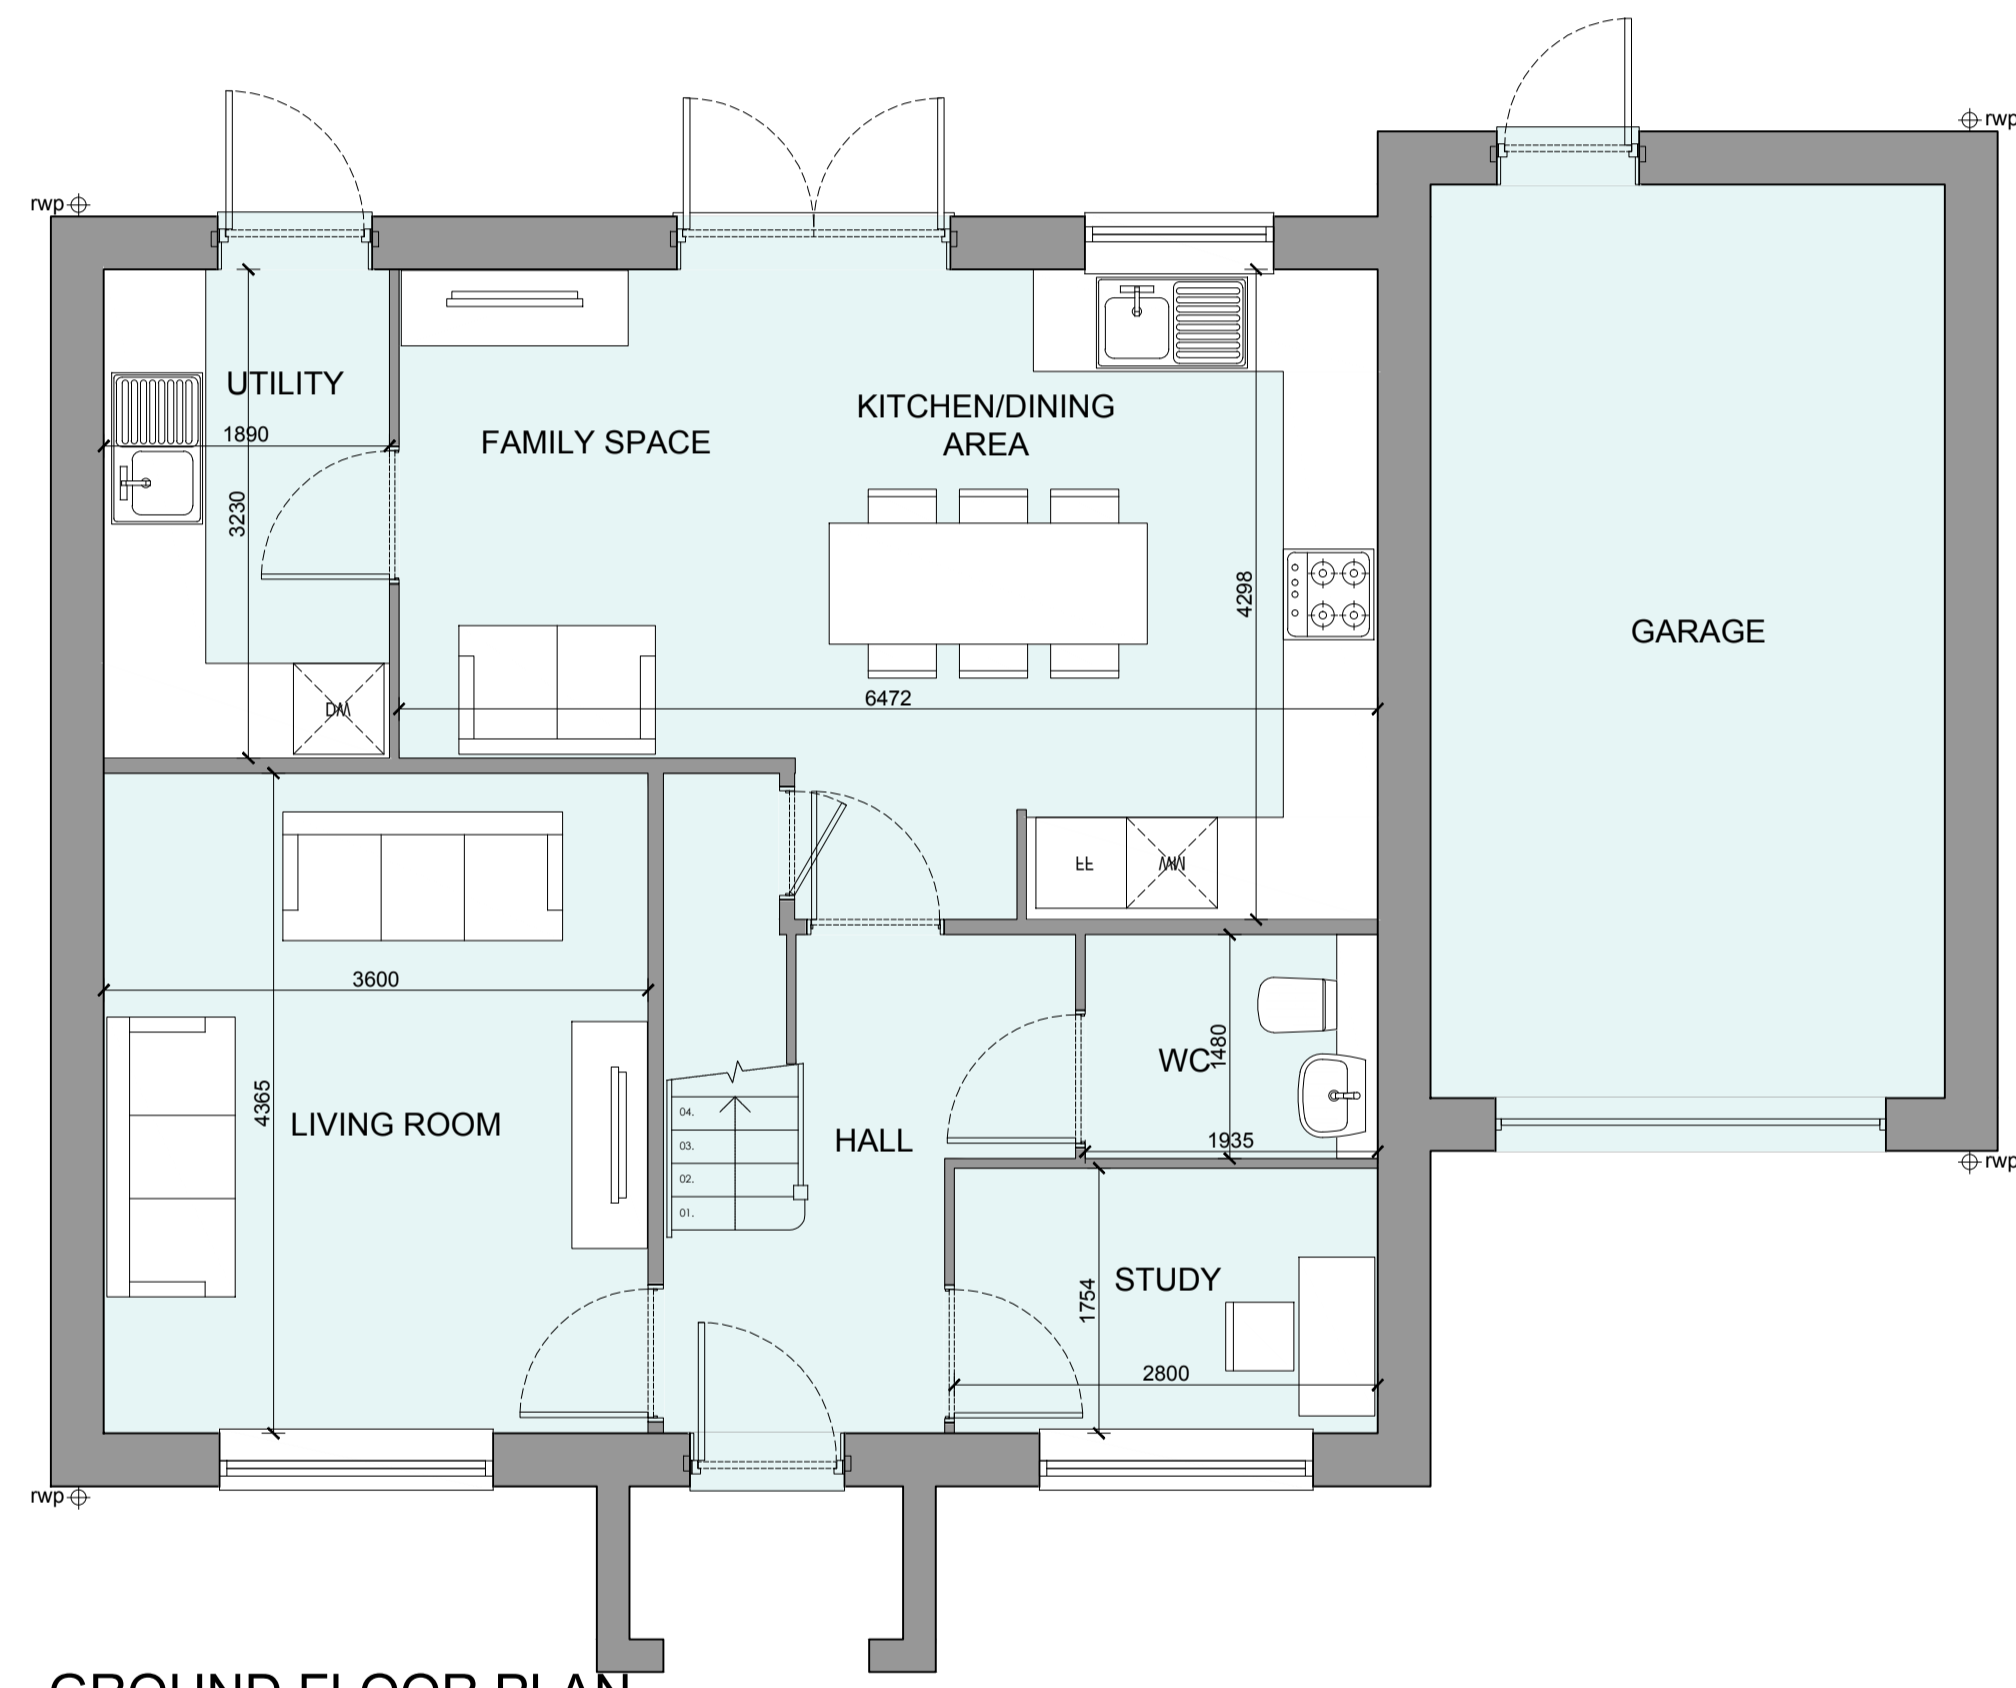

B	13-02-24	Plans and Schedule updated	AL
A	31-08-23	Plot number changed.	MF
Rev	Date	Amendment	Initials

Project:  
**OFFICERS' MEADOW**  
SHENFIELD  
Client:  
CROUDACE HOMES  
Drawing:  
HOUSE TYPE S4029M VARIANT 1  
PLANS

Drawing no: 22.1643.605 Rev: B

Scale@A1: 1:50 Date: AUG'23 Drawn:L.B,MF,CH Checked: YC

**finc** Architects Ltd  
61-63 New London Road | Chelmsford | Essex | CM2 0ND  
T: +44 (0)1245 933888  
W: www.fincarchitects.com  
E: company@fincarchitects.com

© Finc Architects Limited holds the copyright to all the information contained within this document and their written consent must be obtained before copying or using the data other than for the purpose it was originally supplied.  
All dimensions and measurements to be checked on site.  
Do not scale from this drawing. This drawing is to be printed in colour.

PLANNING