




KEY PLAN NTS

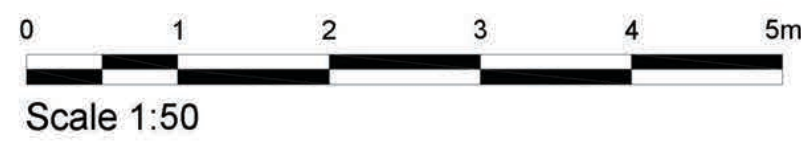

Scale 1:50

A

Rev

25.04.24

Date

Canopies added.

Amendment

SM

Initials

Project:

OFFICERS' MEADOW

SHENFIELD

Client:

CROUDACE HOMES

Drawing:

COLOURED FLATBLOCK A (Plots 1 - 18)

Drawing no:

22.1643.750

Rev:

A

Scale @ A0:

1:50

Date:

APR 24

Drawn:

CH

Checked:

YC

finc

FINC Architects Ltd

41 High London Road

Chesham

Bucks

CP4 0ED

1448 01345 913088

www.fincarchitects.com

Drawn by:

CH

Checked by:

YC

© FINC Architects Limited 2024. All rights reserved. No part of this publication may be reproduced, stored in a retrieval system, or transmitted in any form or by any means, electronic, mechanical, photocopying, recording, or by any information storage or retrieval system, without prior written permission from FINC Architects Limited.

Do not scale from this drawing.

PLANNING