




PART B

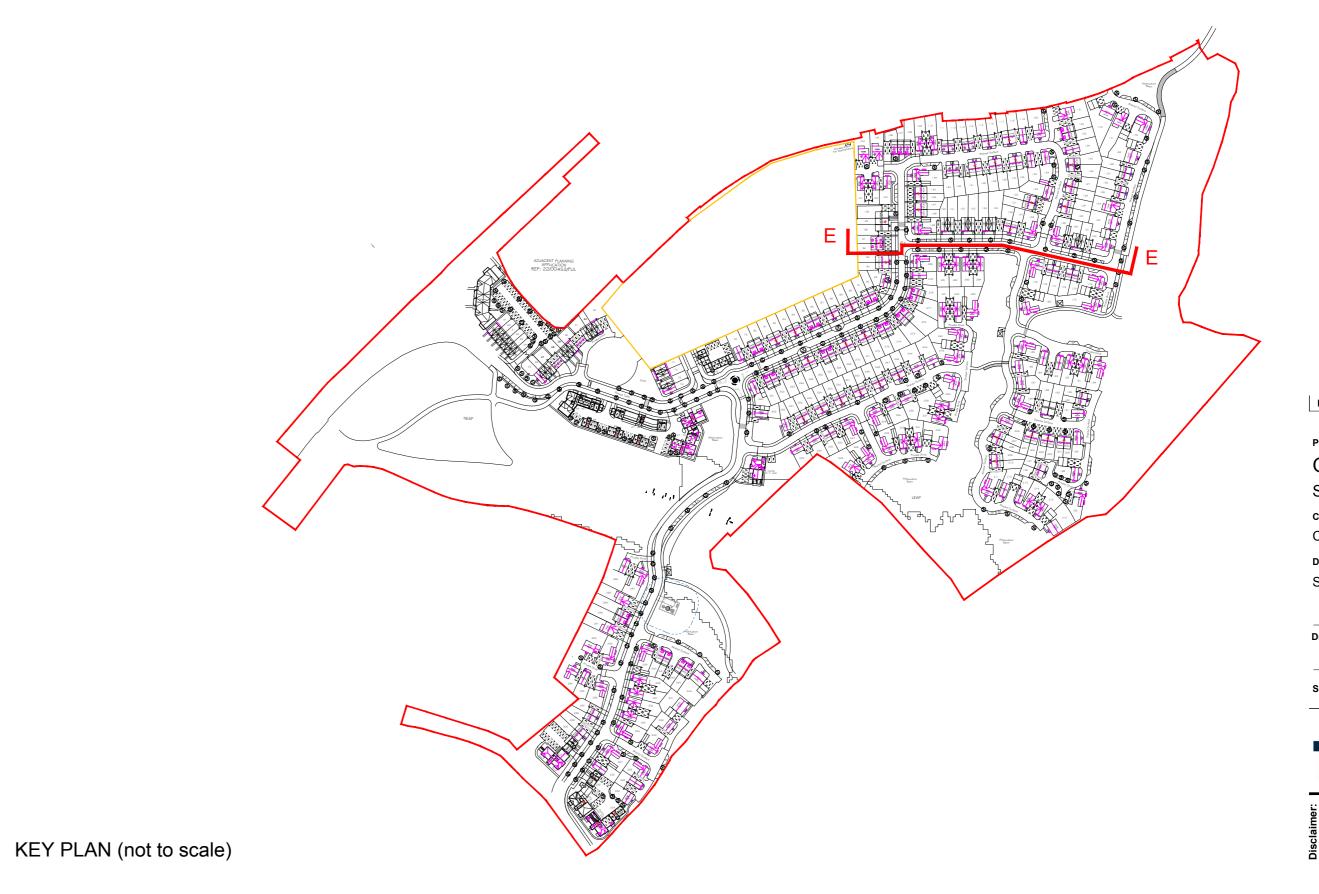

C 19.06.2024 Updated plots 156 & 157 CH
B 25.04.2024 Updated to suit latest design changes CH
A 08.09.2023 Roofscape amended LB
Rev Date Amendment Initials

Project:

OFFICERS' MEADOW
SHENFIELD
Client:
CROUDACE HOMES
Drawing:
STREET SCENE EE

Drawing no: Rev:
22.1643.306 C

Scale@A0: 100 Date: AUG'23 Drawn: LB Checked: YC

FINC Architects Ltd
61-63 New London Road | Chelmsford | Essex | CM2 0ND
T: +44 (0)1245 933988 www.fincarchitects.com
E: company@fincarchitects.com
COFFICERS' MEADOW
SHENFIELD
Client:
CROUDACE HOMES
Drawing:
STREET SCENE EE

Drawing no: Rev:
22.1643.306 C

Scale@A0: 100 Date: AUG'23 Drawn: LB Checked: YC

FINC Architects Ltd
61-63 New London Road | Chelmsford | Essex | CM2 0ND
T: +44 (0)1245 933988 www.fincarchitects.com
Company@fincarchitects.com

0 1 2 3 4 5 10 Scale 1:100