





STREET SCENE FF



STREET SCENE HH

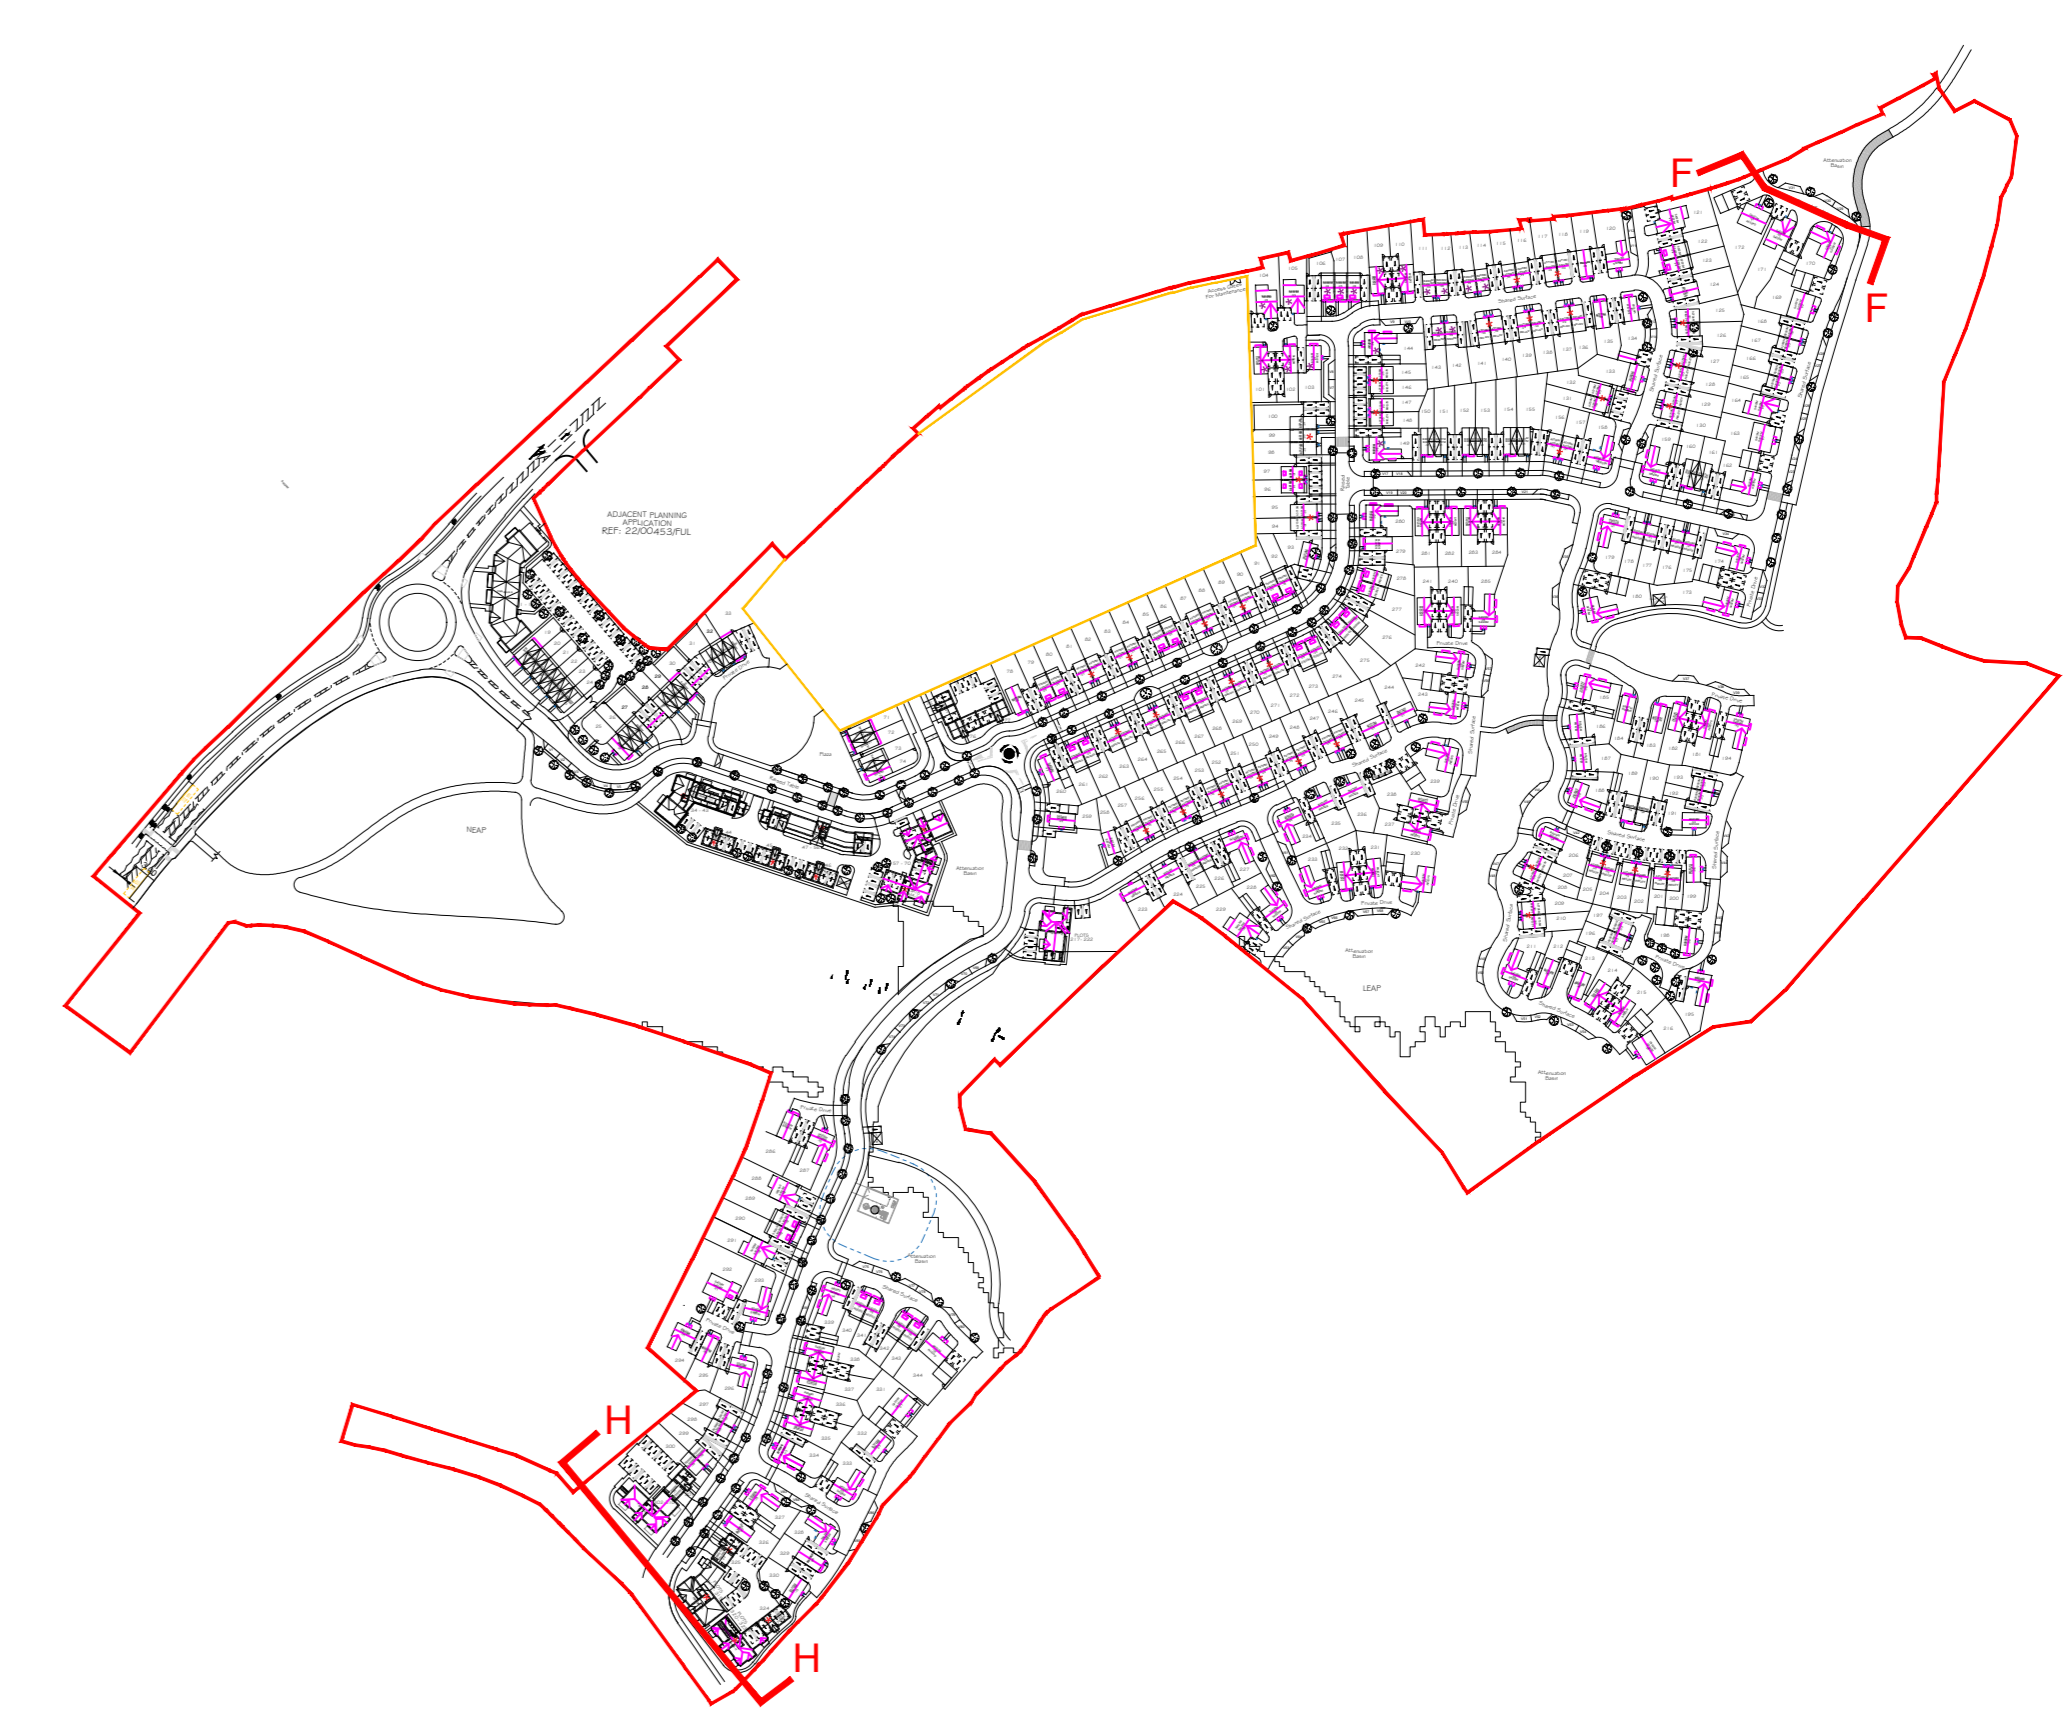

KEY PLAN (not to scale)

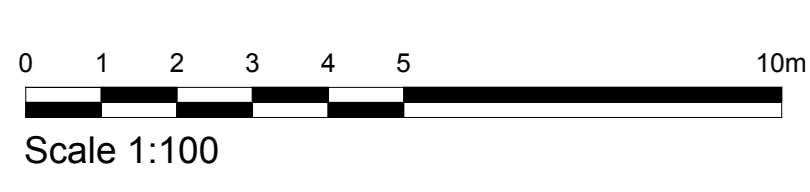

Rev	Date	Amendment	Initials
A	19-08-24	Block F amended	CH

Project: OFFICERS' MEADOW
 SHENFIELD
 Client: CROUDACE HOMES
 Drawing: STREET SCENE FF & HH

Drawing no: 22.1643.308
 Rev: A

Scale@A0: 100 Date: AUG23 Drawn: LB Checked: YC

finc Architects Ltd
 61-63 New London Road | Chesham | Essex | SS89 9ND
 T: +44 (0)1246 832888
 W: www.fincharchitects.com
 E: enquiry@fincharchitects.com

© Finc Architects. Limited holds the copyright to all the information contained within this document and their written consent must be obtained before copying or using the data other than for the purpose it was originally supplied.
 All dimensions and measurements to be checked on site.
 Do not scale from this drawing. This drawing is to be printed in colour.

PLANNING