
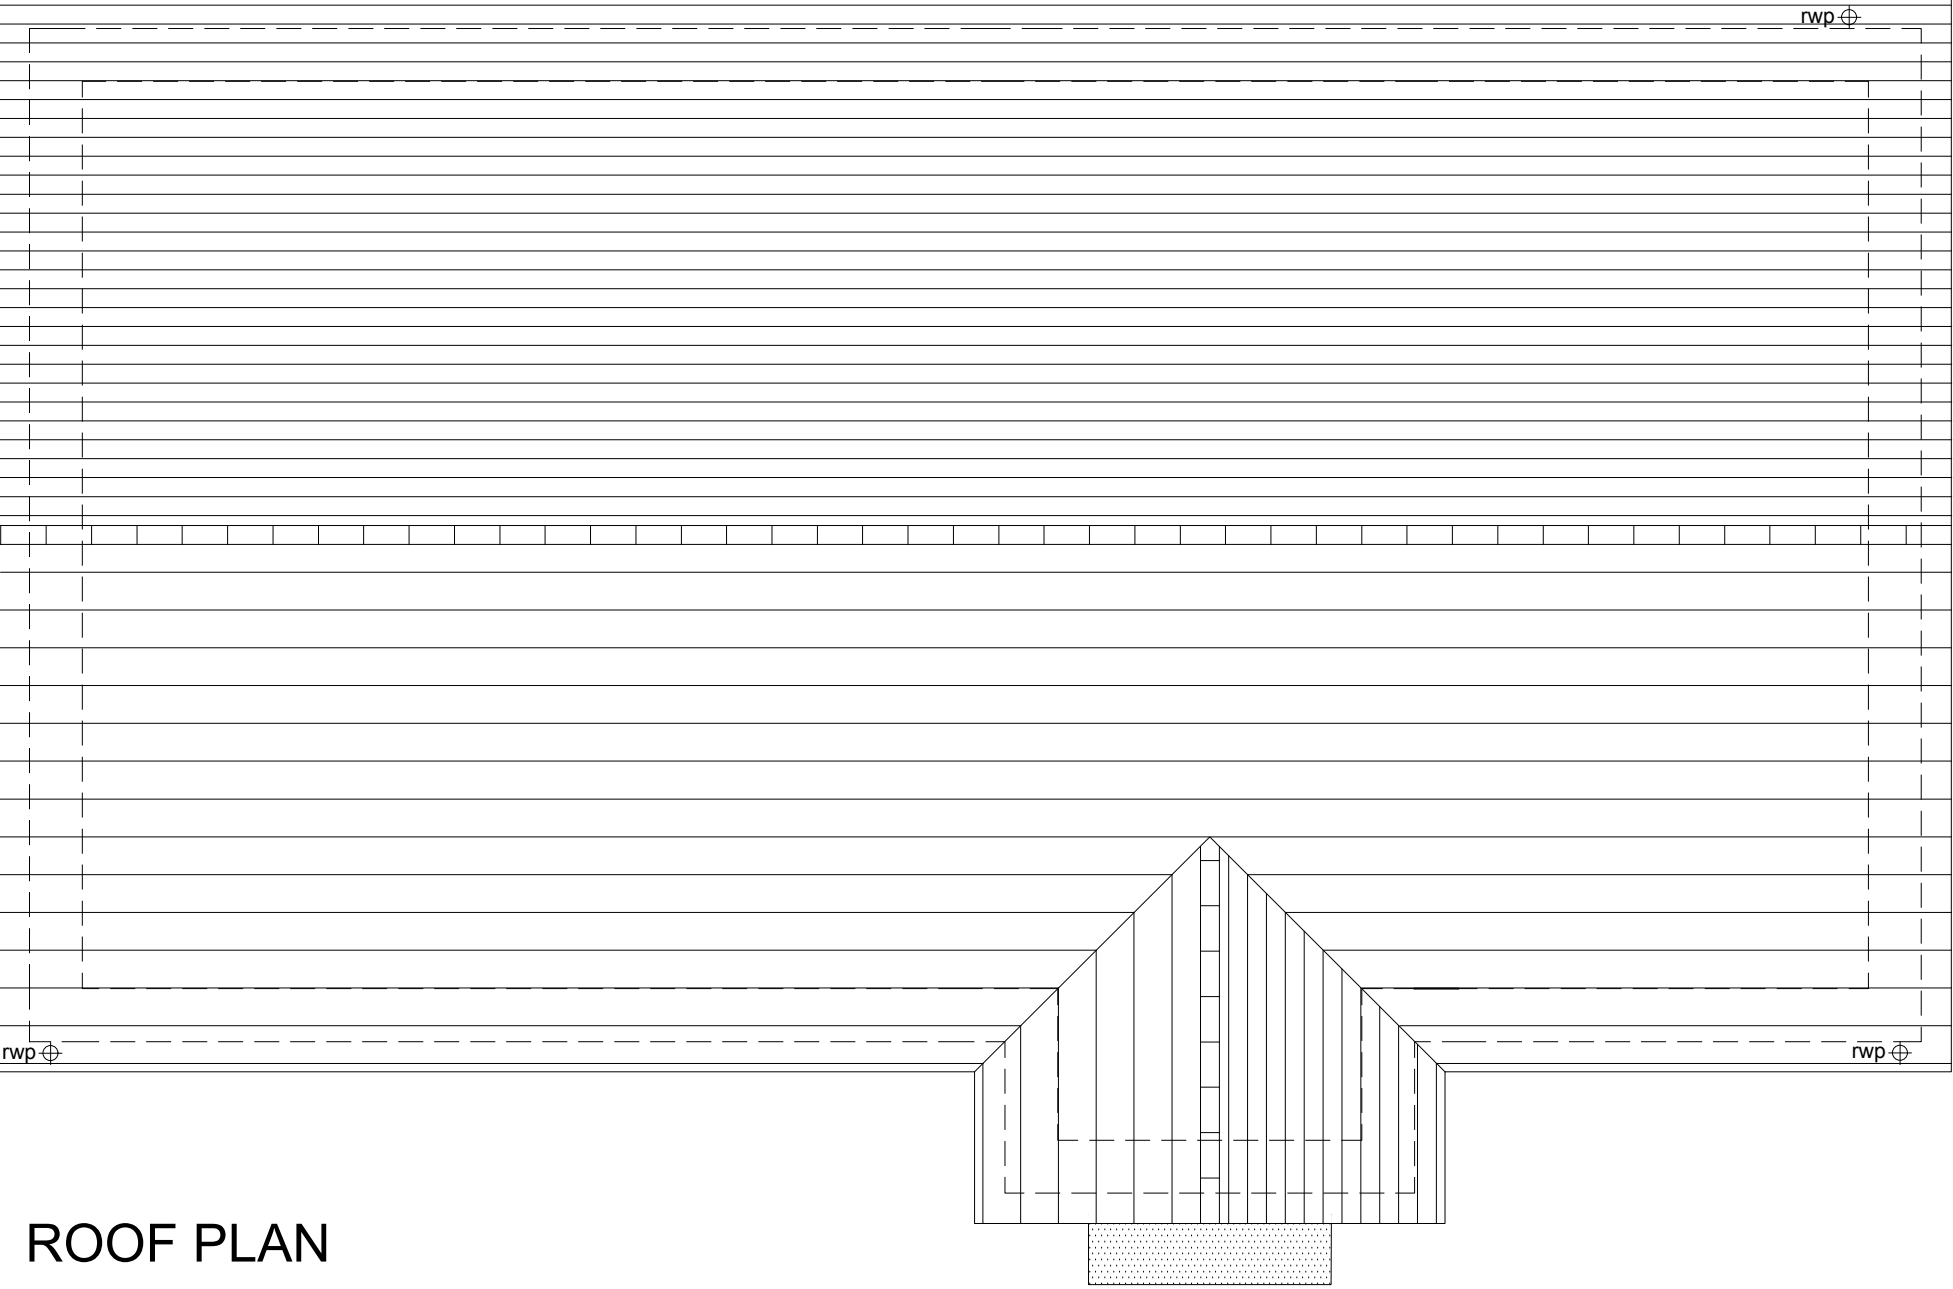
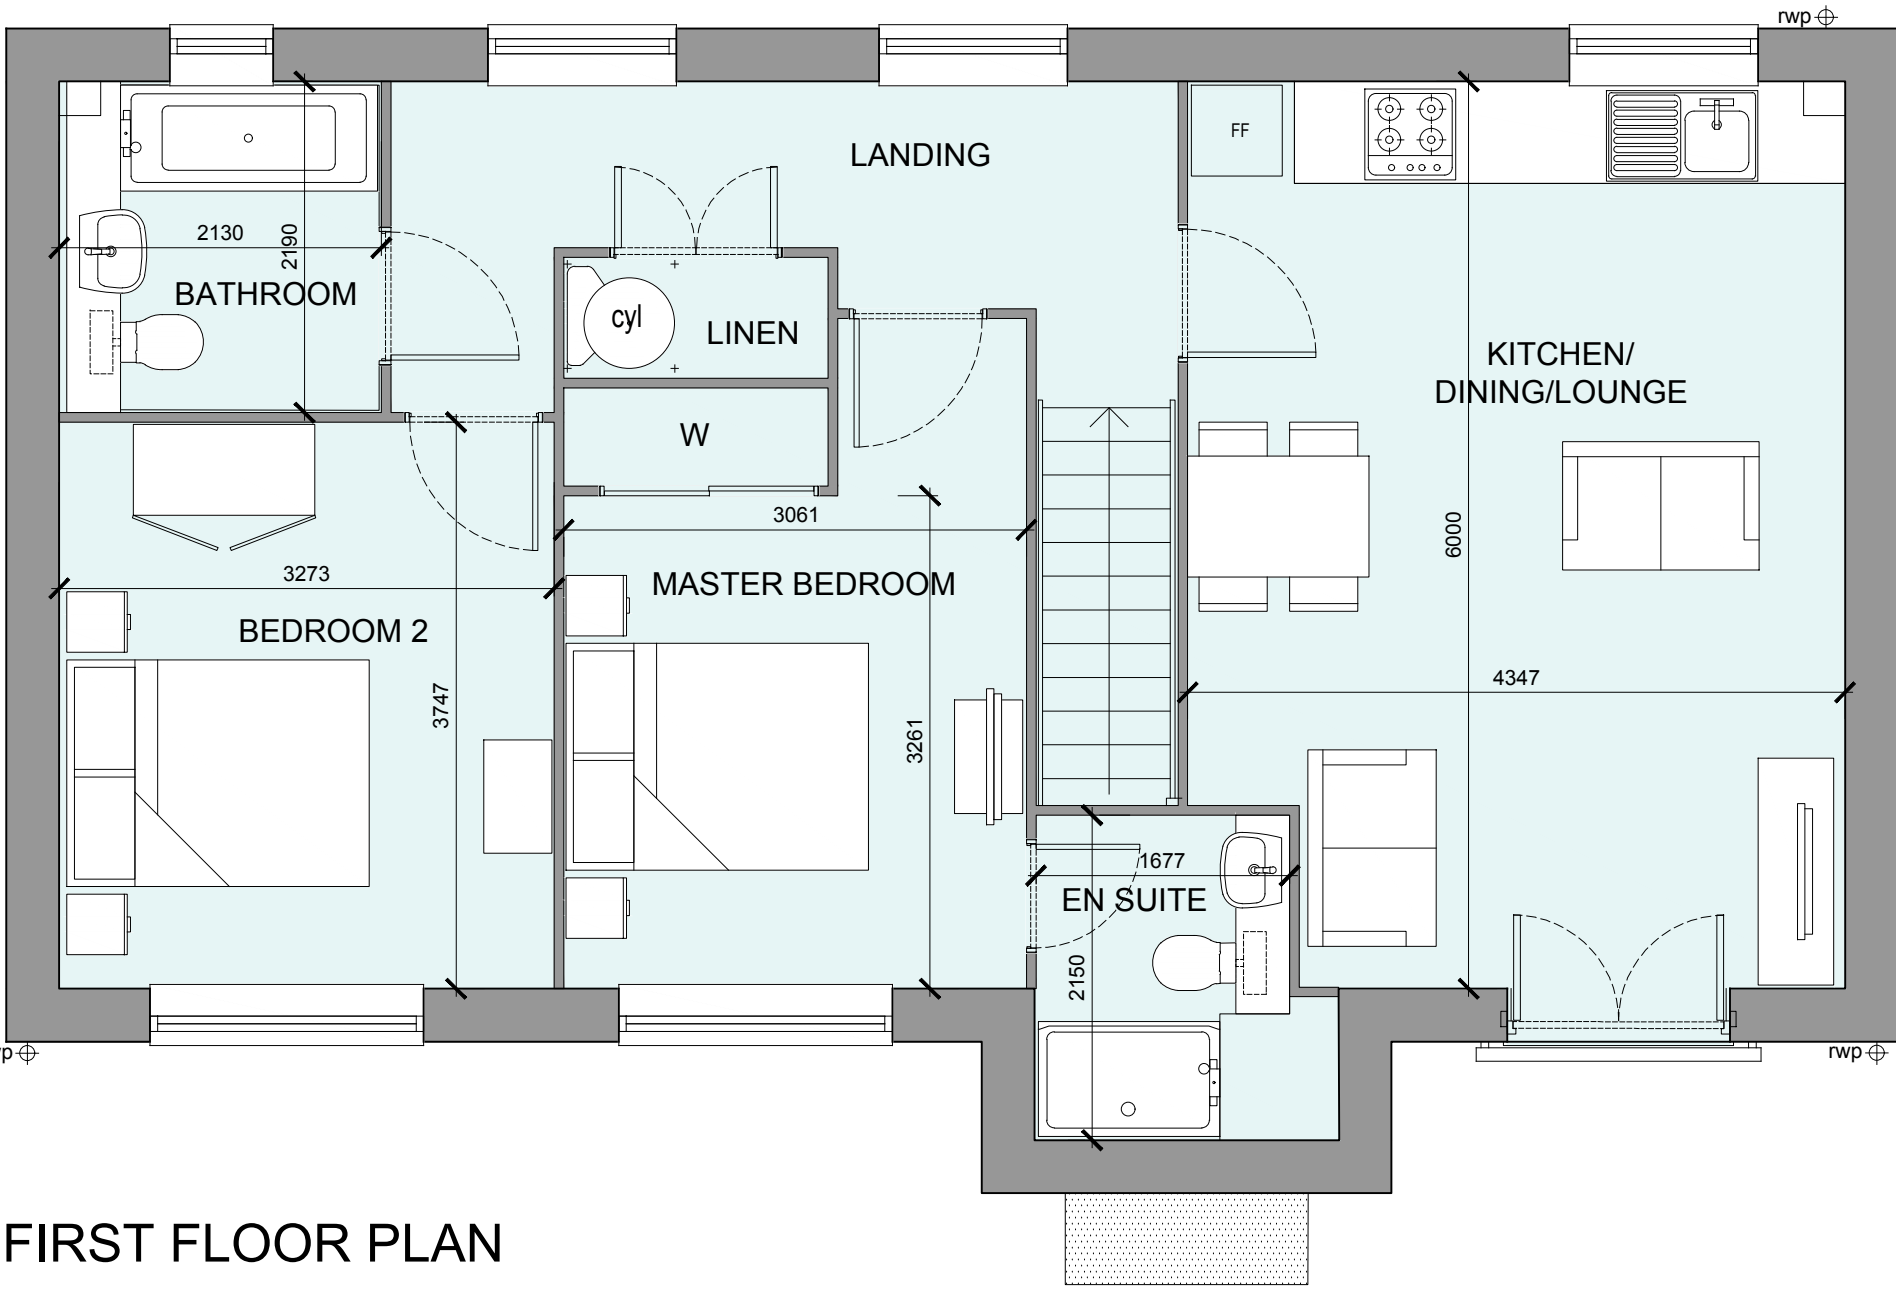


OFFICERS' MEADOW, SHENFIELD

HOUSE TYPE F2004M VARIANT 4 - PLANS

| HOUSETYPE VARIATIONS | | |
|----------------------|-----------------------|---------------------------|
| PLOT NUMBERS: | AS DRAWN | - 44, 46 |
| | HANDED | - 45 |
| | | |
| MATERIALS: | WALLS | - BRICK |
| | WALLS (TREATMENT) | - BRICK & RENDER TO GABLE |
| | FENESTRATION | - UPVC |
| | OBSCURE WINDOWS | - ENSUITE |
| | EXTERNAL DOORS | - UPVC |
| | OBSCURE DOORS | - N/A |
| | ROOF | - TILE |
| | GUTTERING & DOWNPIPES | - UPVC |
| | FASCIA & SOFFITS | - UPVC |
| WINDOW OMISSION*: | PLOT(S) | - N/A |
| AREA OF UNIT (GIA): | 86.3sqm | 929sqft |
| B. REGS PART M: | M4(1) | |
| NDSS COMPLIANT: | YES | |
| CHARACTER AREA: | PLAZA | |

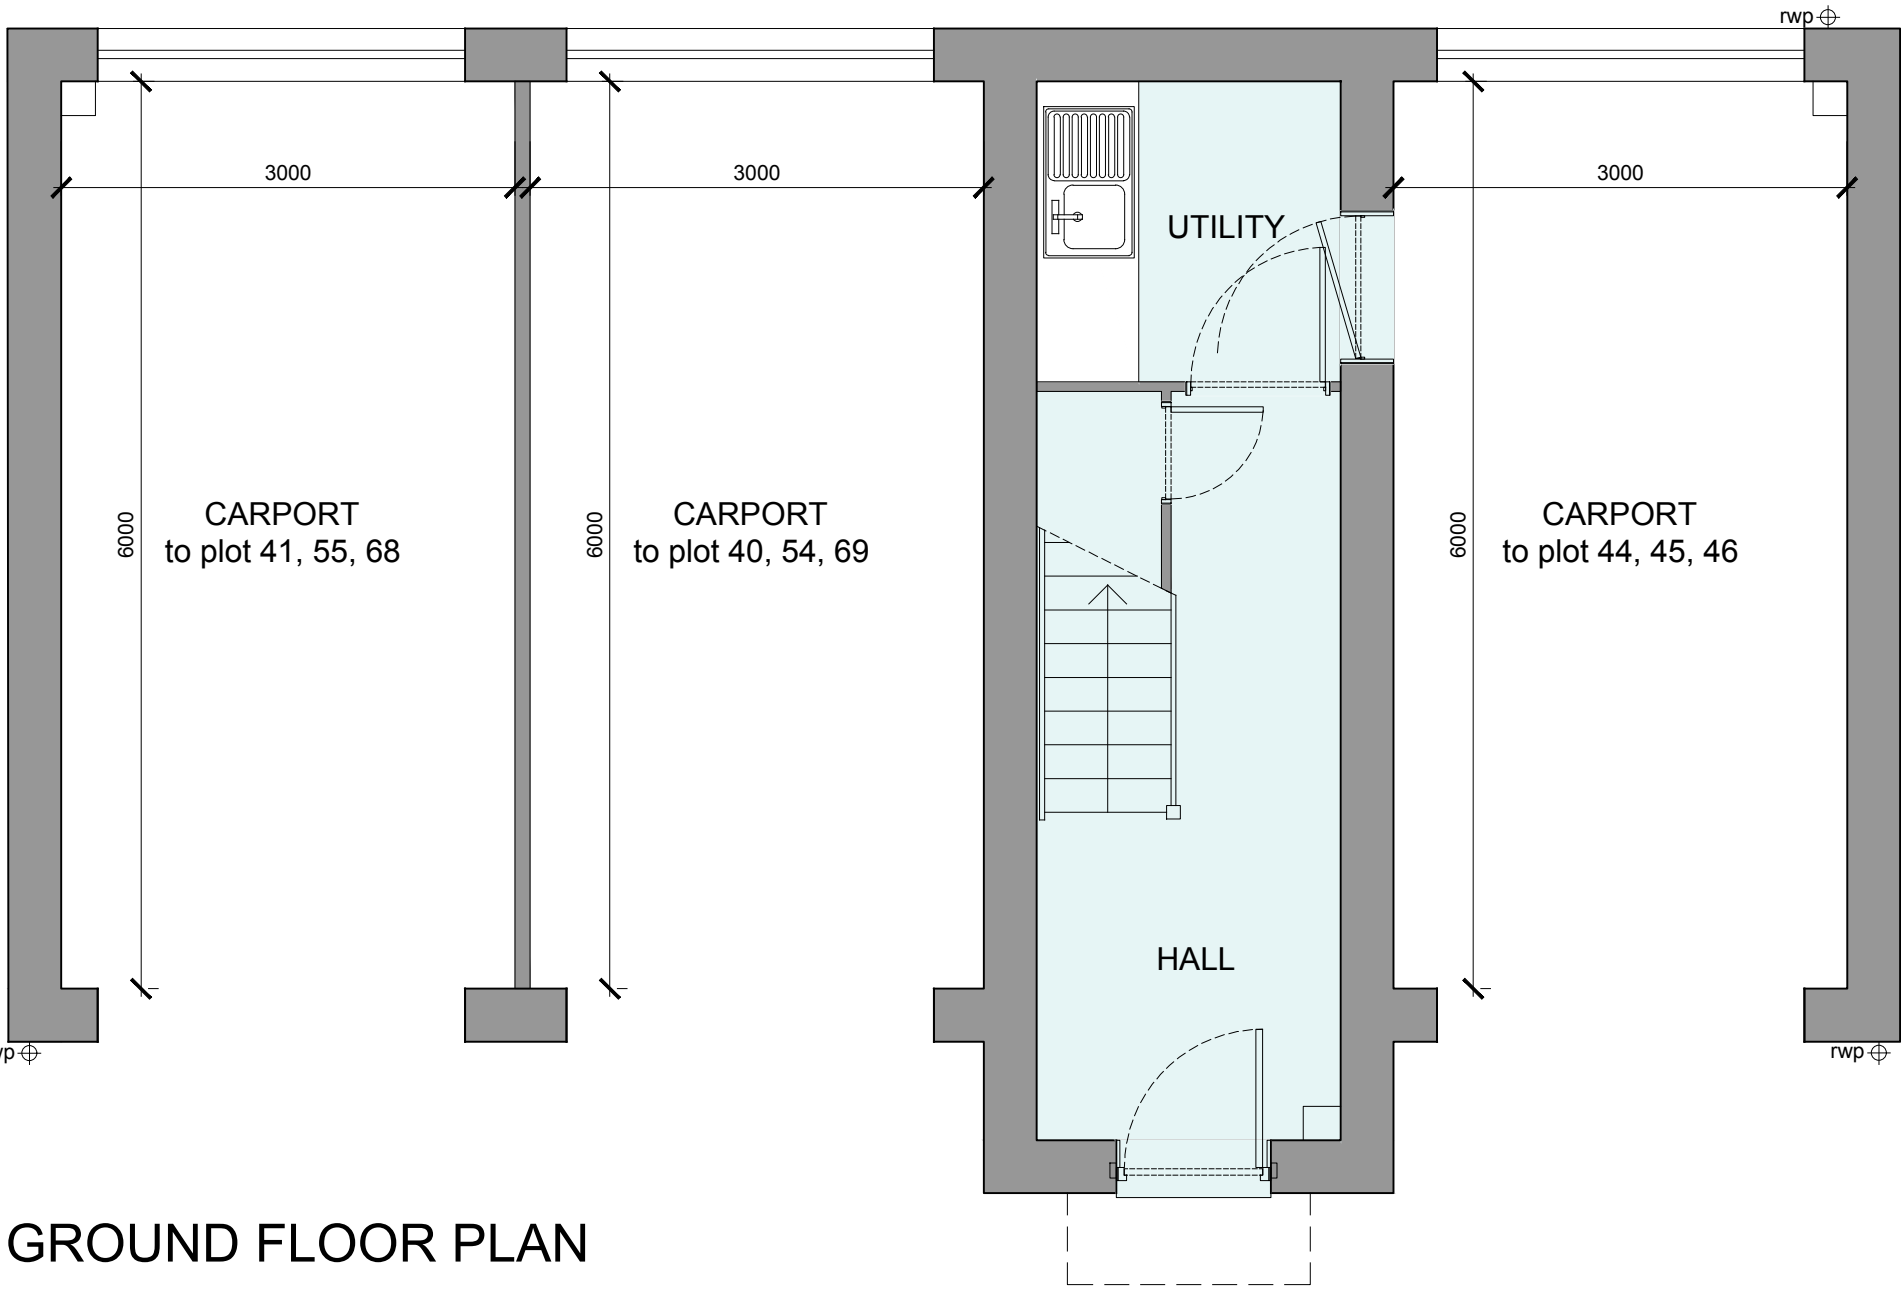

| | | | |
|-----|----------|----------------------------|----------|
| C | 25-04-24 | Notes updated | AL |
| B | 13-02-24 | Plans and Schedule updated | AL |
| A | 30-08-23 | Windows, carports amended | CH |
| Rev | Date | Amendment | Initials |

Project:
OFFICERS' MEADOW
SHENFIELD

Client:
CROUDACE HOMES

Drawing:
HOUSE TYPE F2004M VARIANT 4
PLANS

Drawing no: 22.1643.544-2 Rev: C

Scale@A1: 1:50 Date: AUG'23 Drawn:LB,MF,CH Checked: YC

finc Architects Ltd
61-63 New London Road | Chelmsford | Essex | CM2 0ND
T: +44 (0)1245 933988
W: www.fincarchitects.com
E: company@fincarchitects.com

Disclaimer:
© Finc Architects Limited holds the copyright to all the information contained within this document and their written consent must be obtained before copying or using the data other than for the purpose it was originally supplied.
All dimensions and measurements to be checked on site.
Do not scale from this drawing. This drawing is to be printed in colour.

PLANNING