
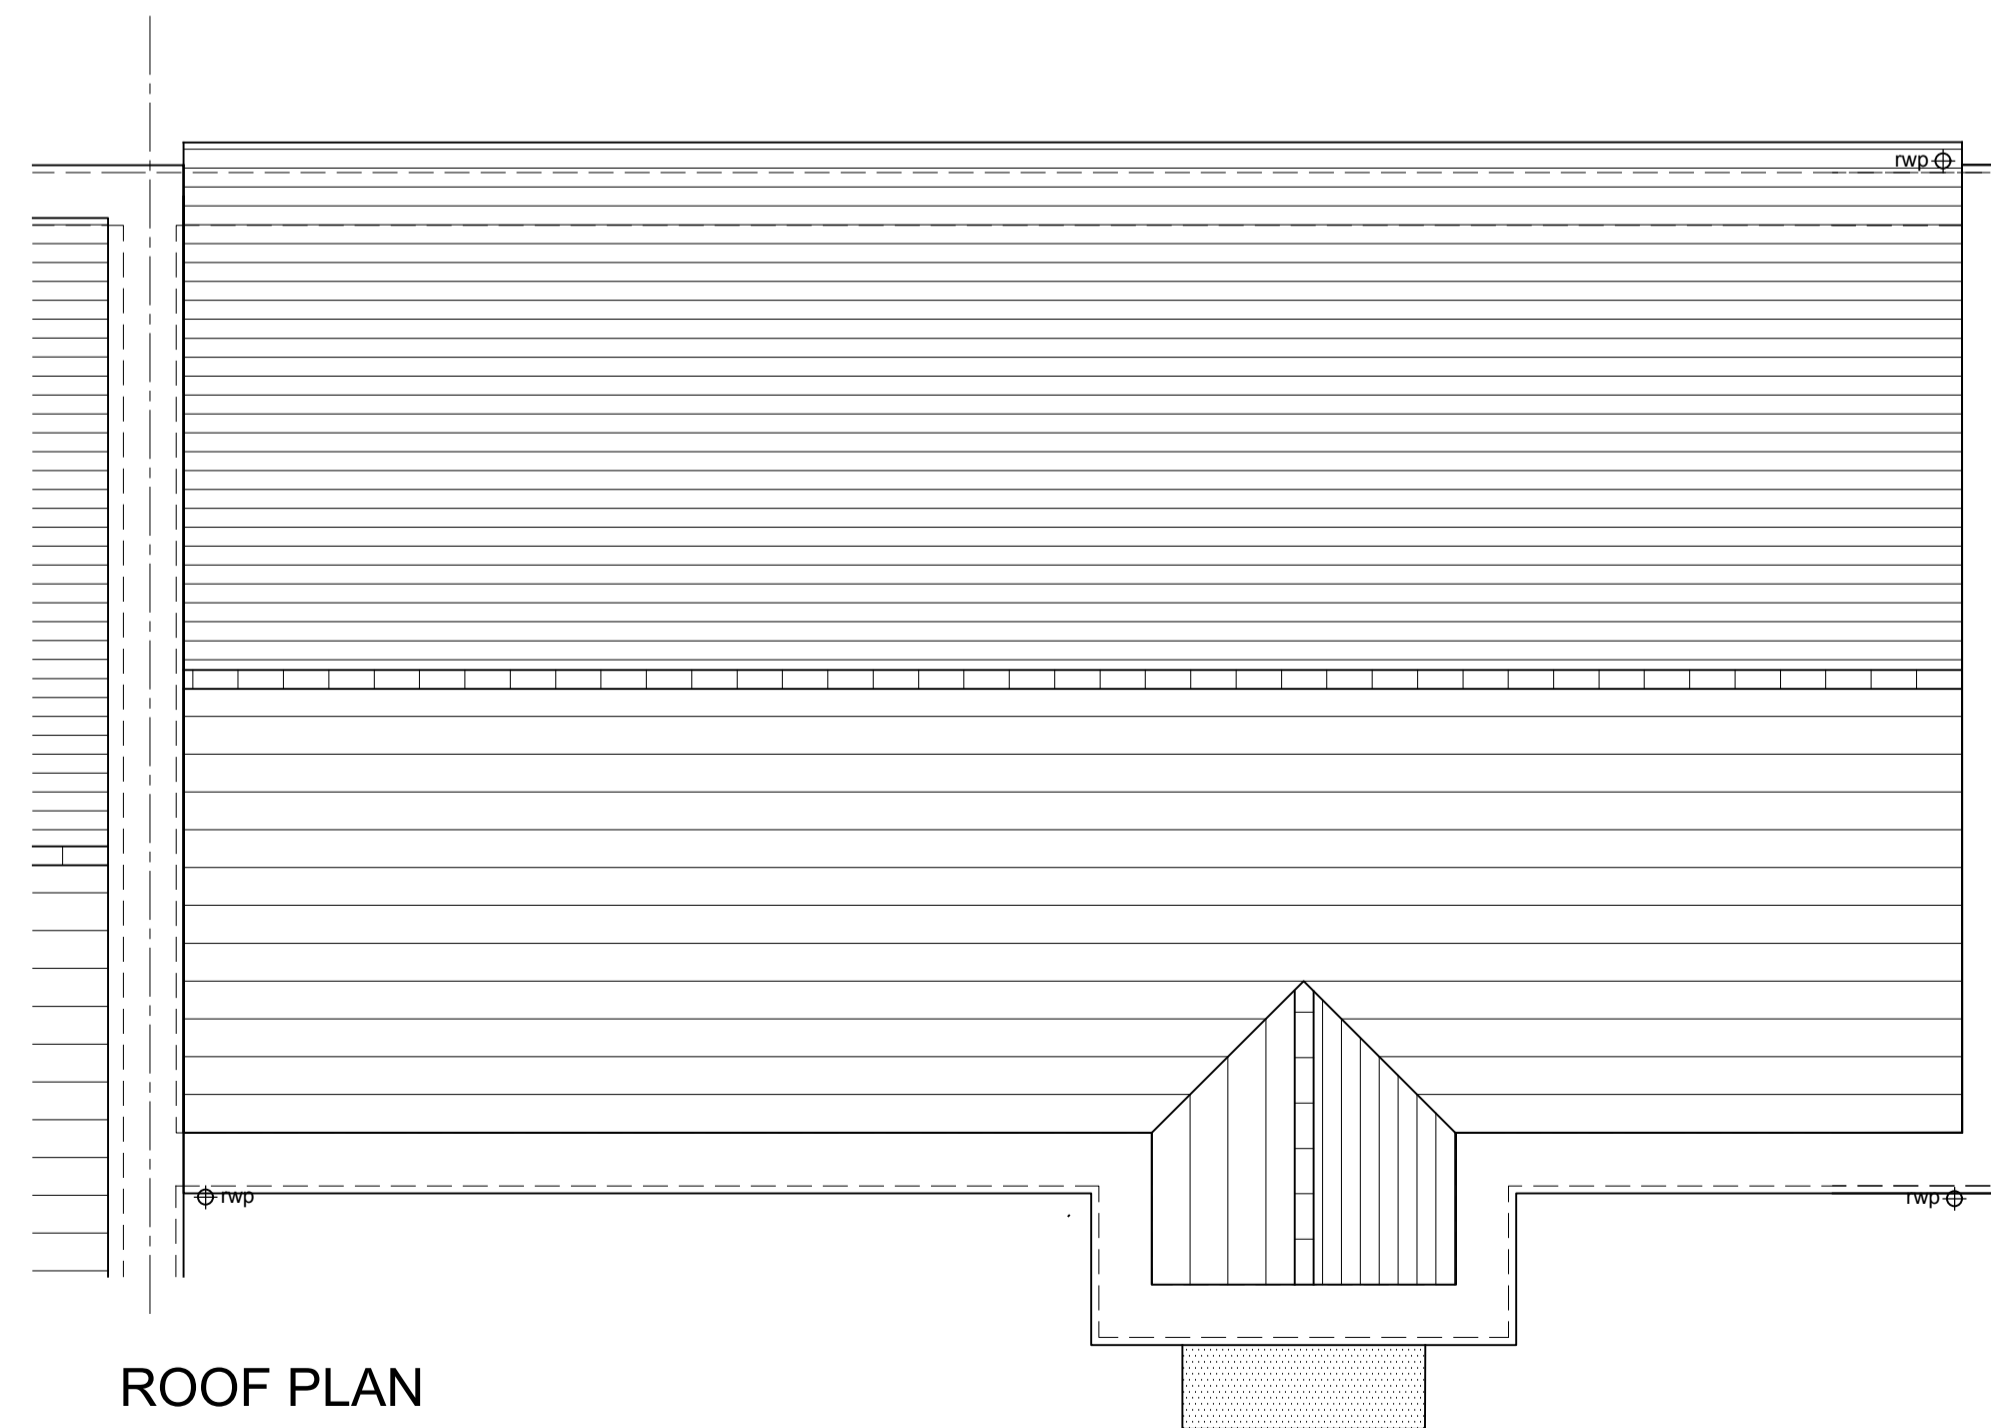
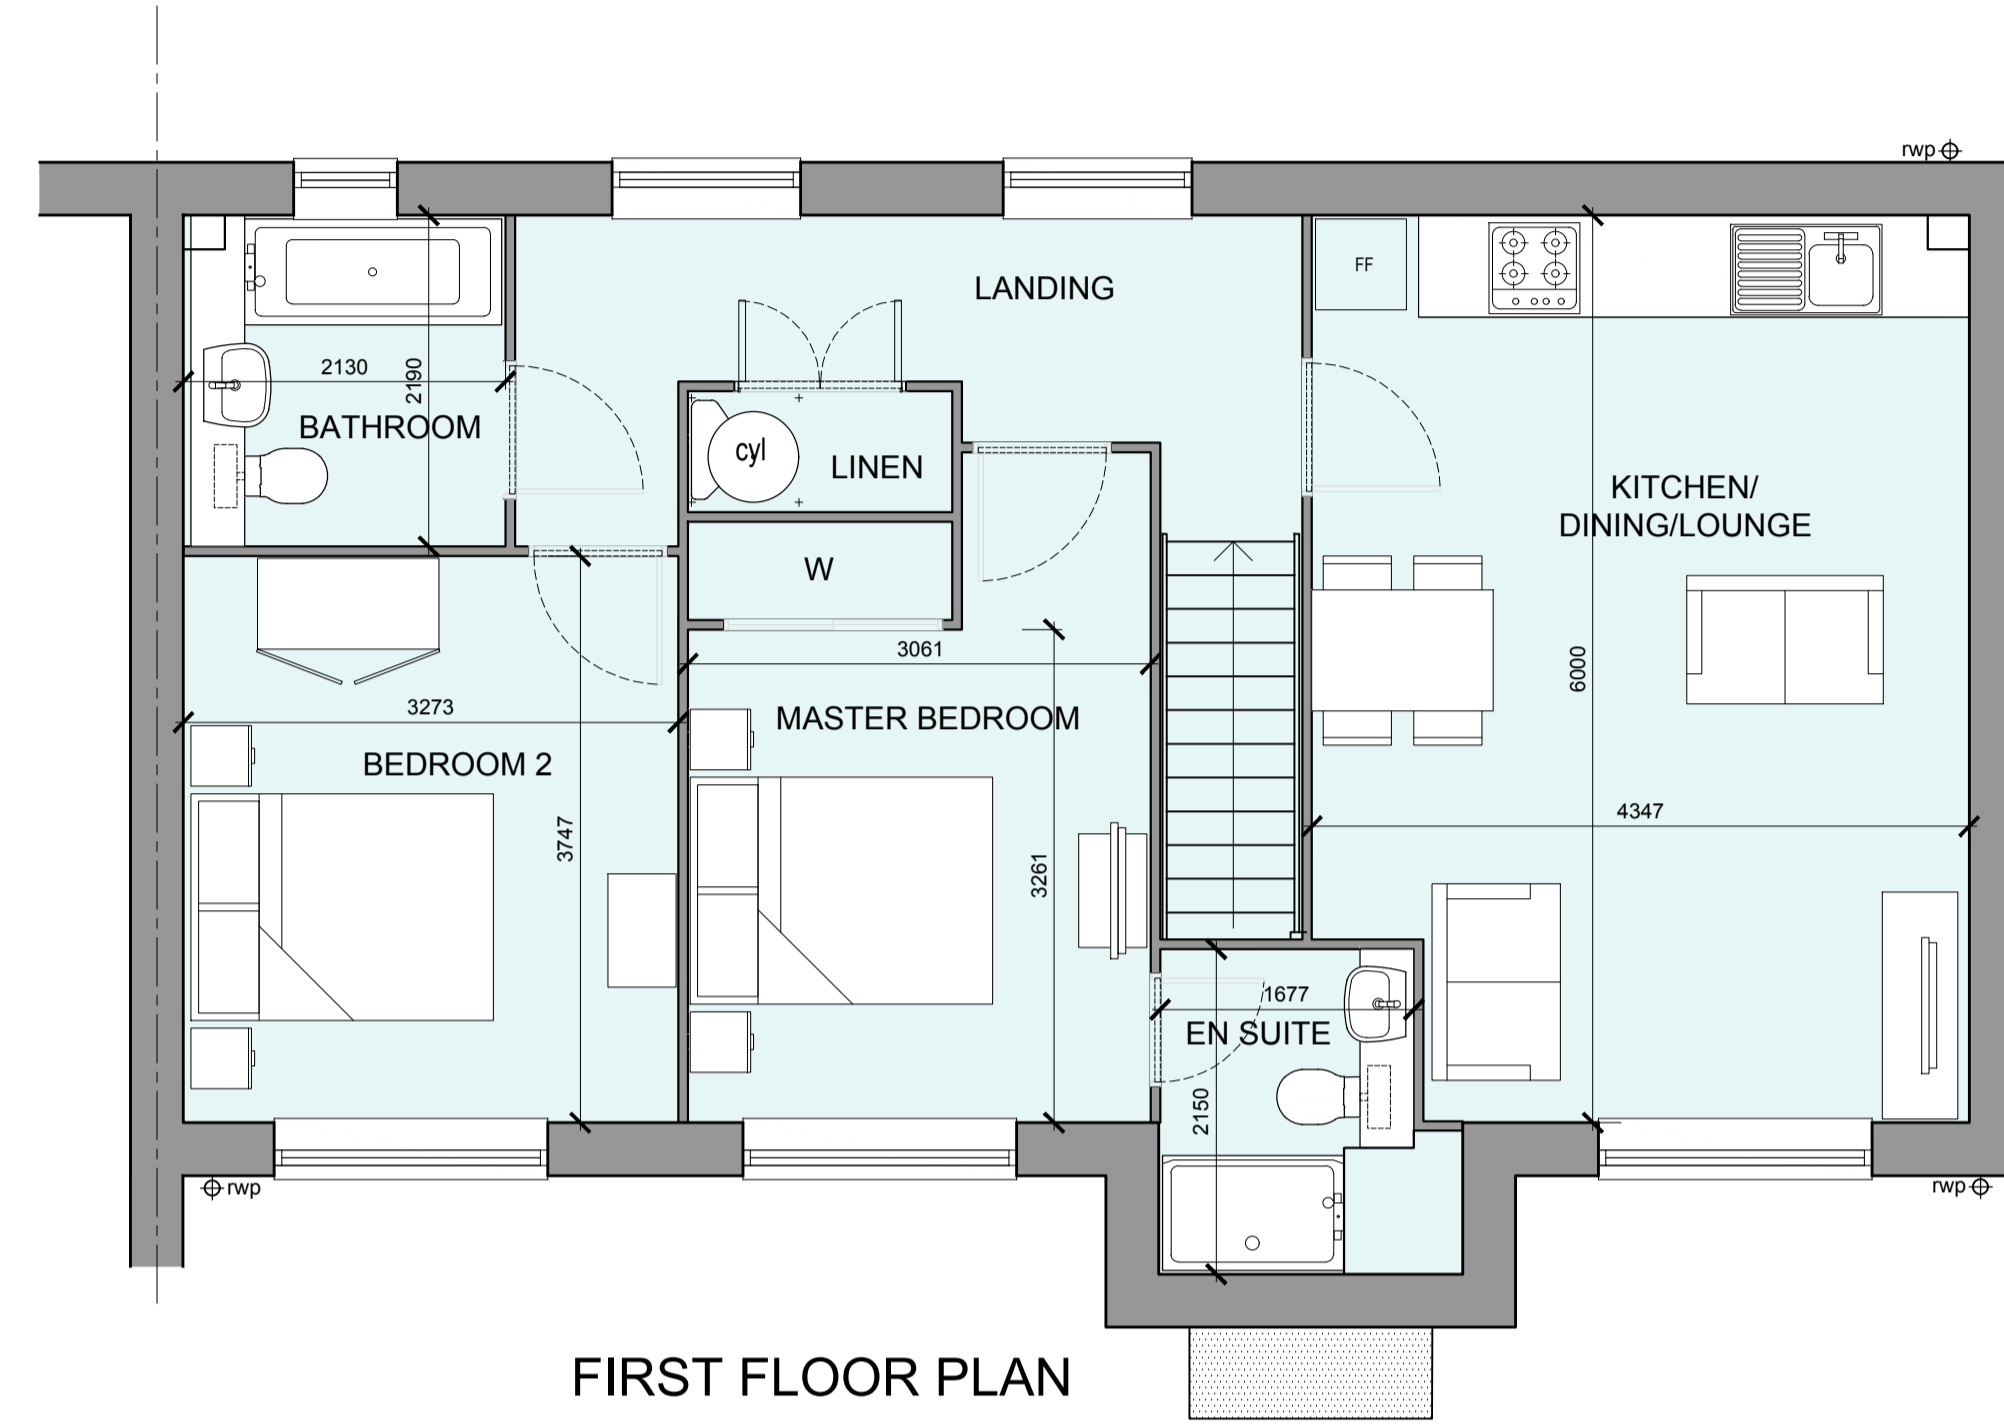


HOUSETYPE VARIATIONS

PLOT NUMBERS:	AS DRAWN	- 301
	HANDED	-
MATERIALS:	WALLS	- BRICK
	WALLS (TREATMENT)	- TIMBER CLAD
	FENESTRATION	- UPVC
	OBSCURER WINDOWS	- ENSUITE
	EXTERNAL DOORS	- UPVC
	OBSCURER DOORS	- N/A
	ROOF	- TILE
	GUTTERING & DOWNPIPES	- UPVC
	FASCIA & SOFFITS	- UPVC
WINDOW OMISSION*:	PLOT(S)	- N/A
AREA OF UNIT (GIA):	86.3sqm	929sqft
B. REGS PART M:	M4(1)	
NDSS COMPLIANT:	YES	
CHARACTER AREA:	PRIMARY STREET	

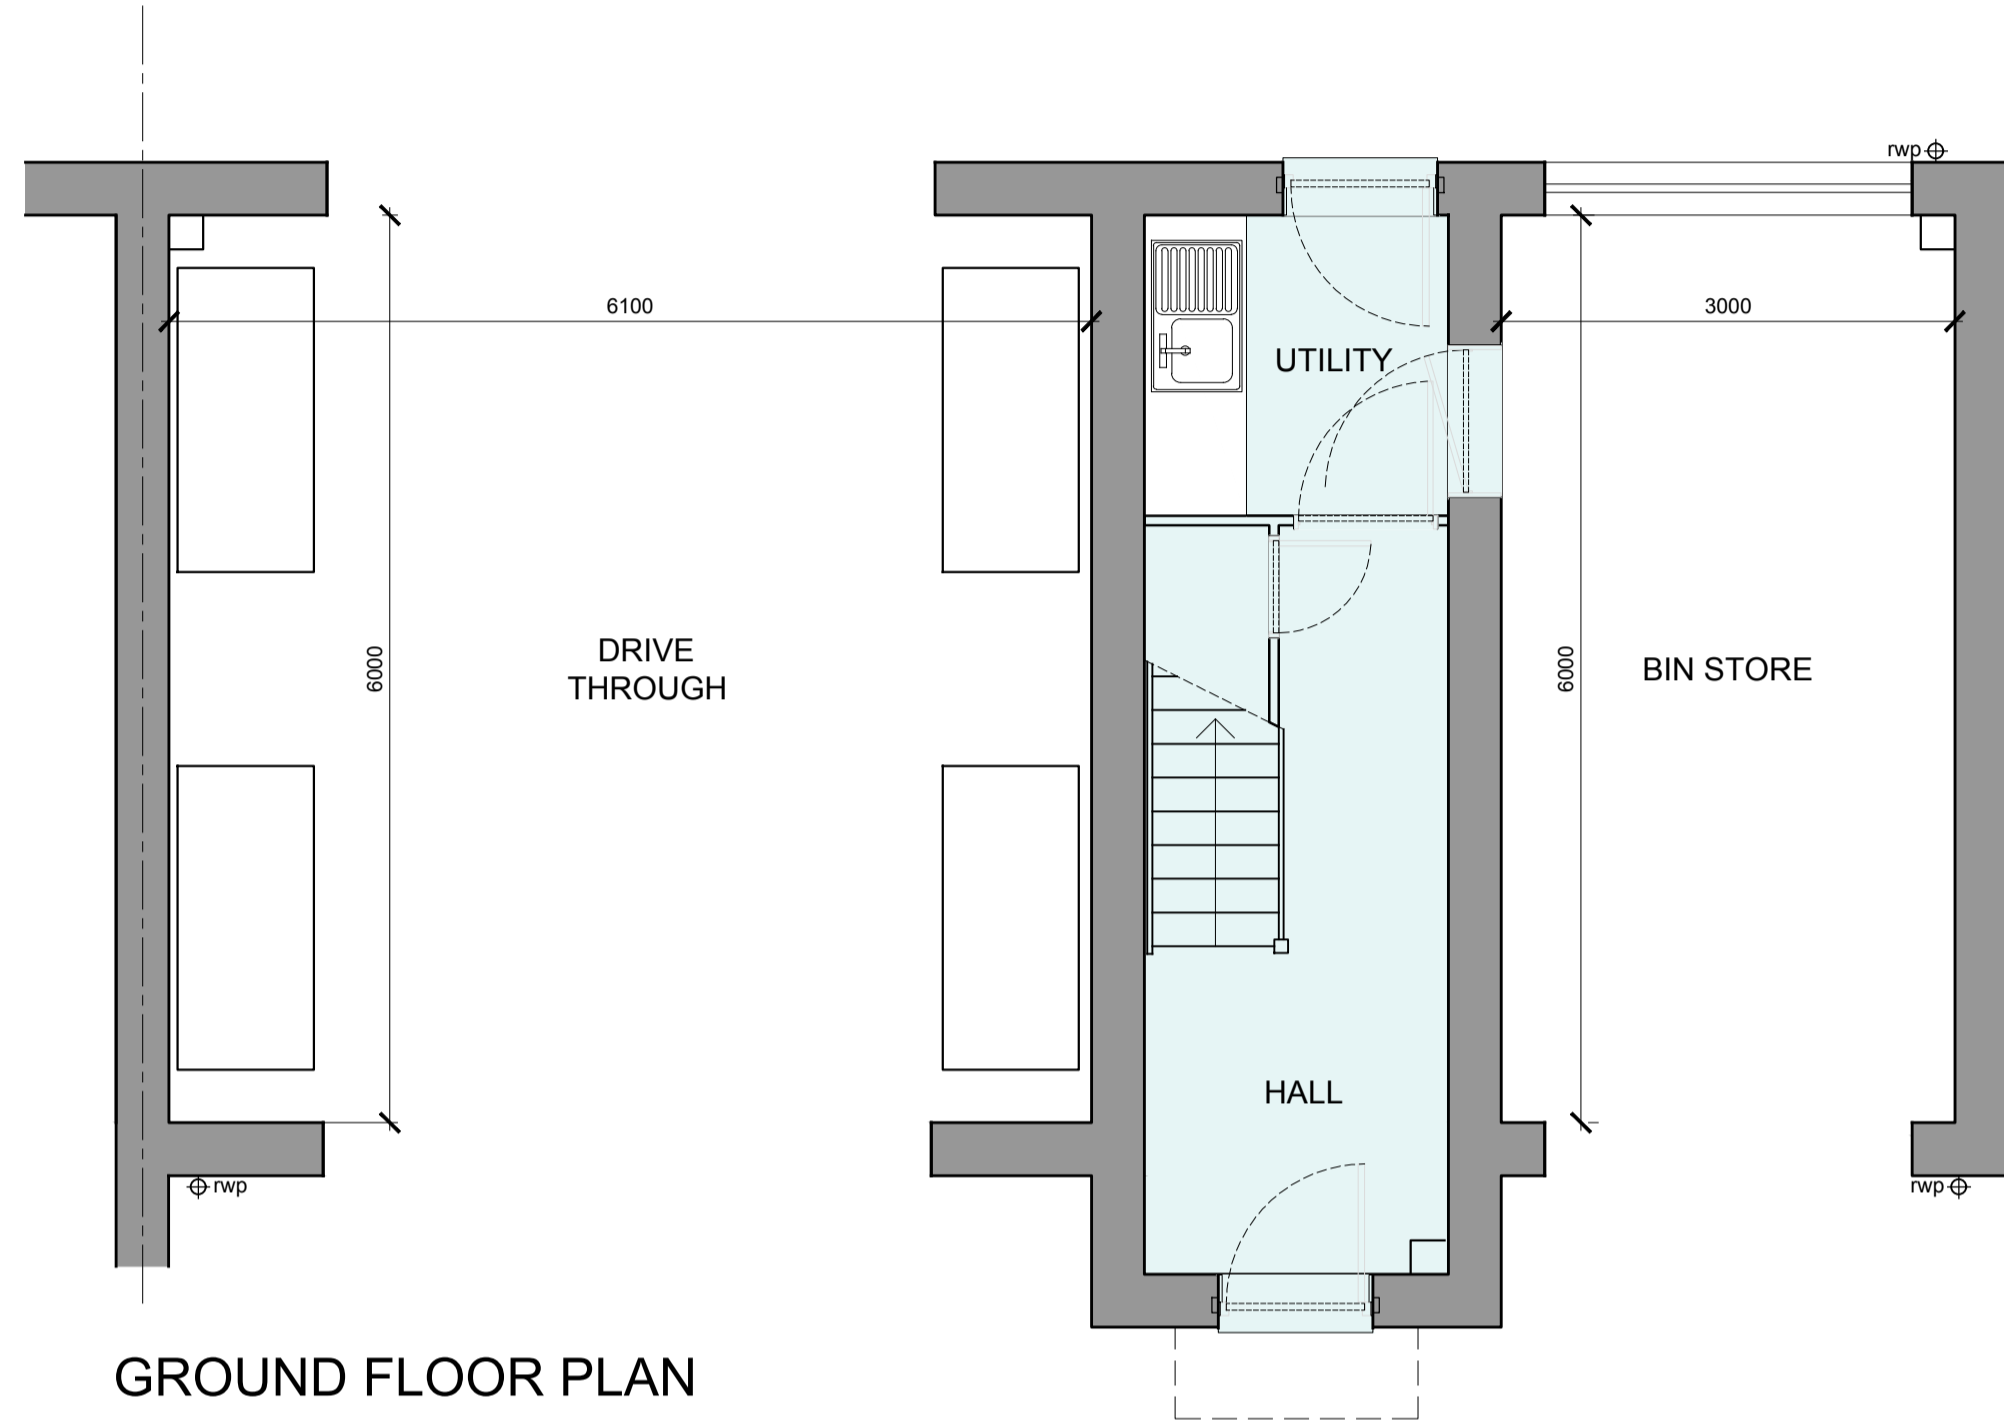

Rev	Date	Amendment	Initials
C	25-04-24	HT Layout updated	AL
B	13-02-24	Plans and Schedule updated	AL
A	30-08-23	Drive Through, RWP amended. Cycle racks added	CH

Project:  
OFFICERS' MEADOW  
SHENFIELD  
Client:  
CROUDACE HOMES  
Drawing:  
HOUSE TYPE F2005M VARIANT 1  
PLANS

Drawing no: 22.1643.545 Rev: C

Scale@A1: 1:50 Date: AUG'23 Drawn: L.B., M.F., C.H. Checked: Y.C.

**finc** Architects Ltd  
61-63 New London Road | Chelmsford | Essex | CM2 0ND  
T: +44 (0)1245 933888  
W: www.fincarchitects.com  
E: company@fincarchitects.com

© Finc Architects Limited holds the copyright to all the information contained within this document and their written consent must be obtained before copying or using the data other than for the purpose it was originally supplied.  
All dimensions and measurements to be checked on site.  
Do not scale from this drawing. This drawing is to be printed in colour.

PLANNING

0 0.5 1 2 3 4 5m  
SCALE 1:50