


**Key**

- Site Boundary
- School Site Boundary
- \* Affordable Housing
- \* Custom Build Houses
- Private Garden Areas  
(Comply with Garden Requirements)
- Private Garden Areas  
(Under 10% Deficiency in Garden Areas)
- Private Garden Areas  
(Over 10% Deficiency in Garden Areas)
- Communal Garden Areas  
(Comply with Garden Requirements)
- Communal Garden Areas  
(Deficiency in Garden Areas)

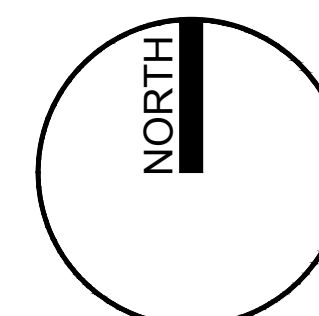

ADJACENT PLANNING APPLICATION  
REF: 22/Q0453/FUL

Rev	Date	Amendment	Initials
D	24-06-24	Updated to suit Site Layout Rev T	CH
C	20-02-24	Site layout updated	AL
B	08-02-24	Site layout updated	MF
A	06-09-23	Site layout updated	YC

Project:  
**OFFICERS' MEADOW  
SHENFIELD**

Client:  
CROUDACE HOMES


Drawing:  
PROPOSED GARDEN AREAS PLAN  
SOUTH

Drawing no: 22.1643.203.2 Rev: D

Scale@A3: 1:1000 Date: JUNE 2023 Drawn: LB Checked: AL

**finc** Finc Architects Ltd  
61-63 New London Road | (Chesham) Essex | SS0 0ND  
T: +44 (0)1474 633889  
W: www.fincarchitects.com  
E: enquiry@fincarchitects.com

© Finc Architects. Limited rights reserved. The information contained within this document and the work created may be released before copying or using the data other than for the purpose it was originally supplied.  
All dimensions and measurements to be checked on site.  
Do not scale from the drawing. This drawing is to be printed in colour.

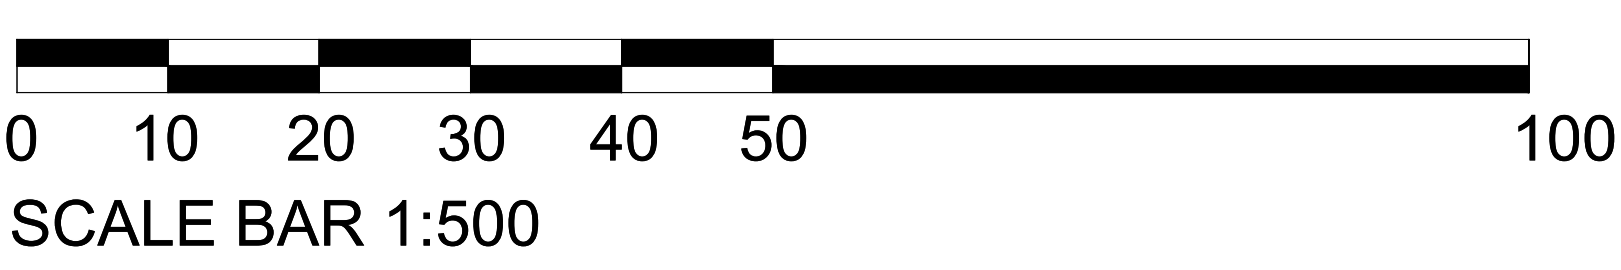

PLANNING