



01 Tree Pit in Soft  
Scale 1:25 @A1


02 Tree Pit in Verges  
Scale 1:25 @A1

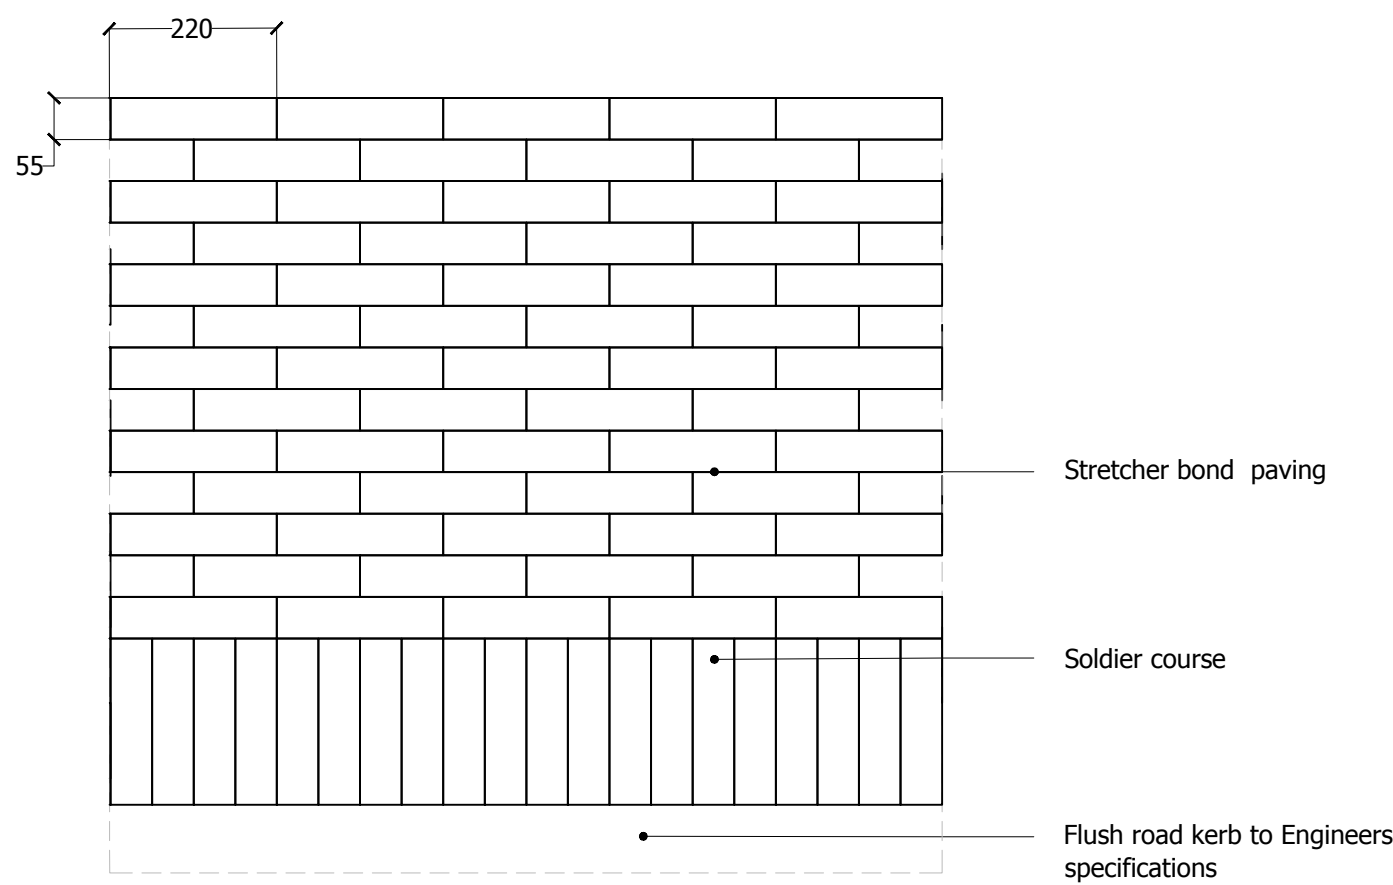


PLAN

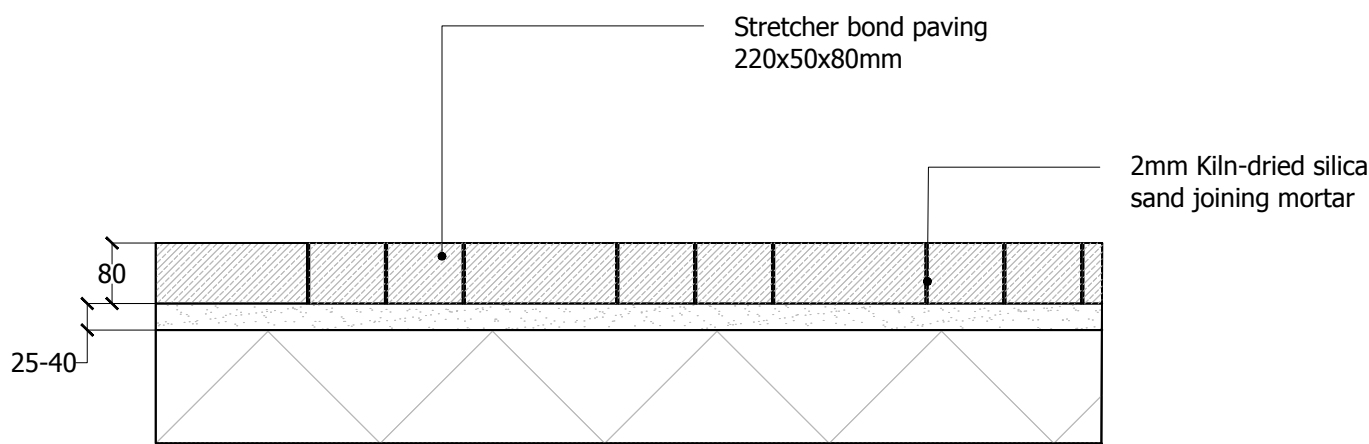

SECTION

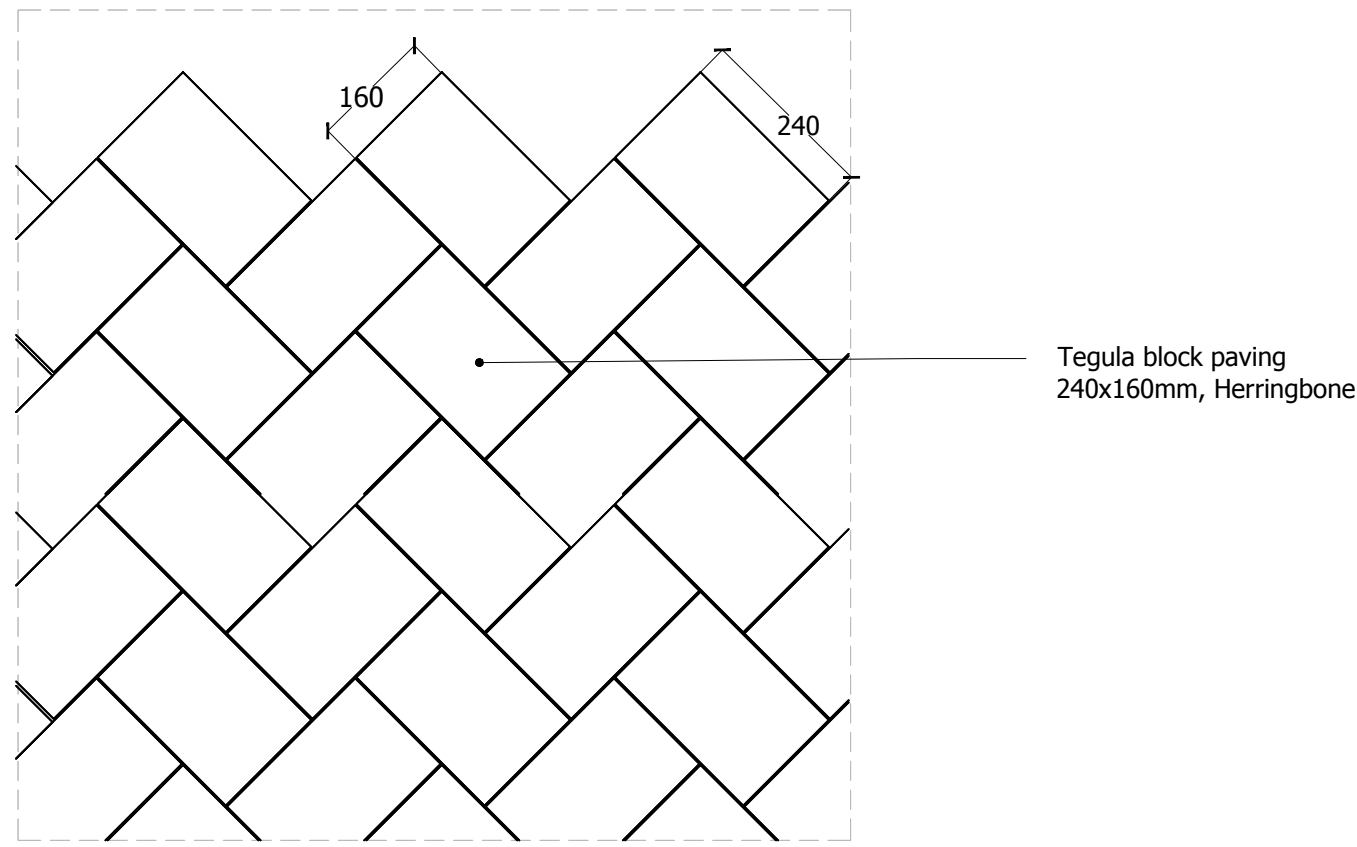

PLAN

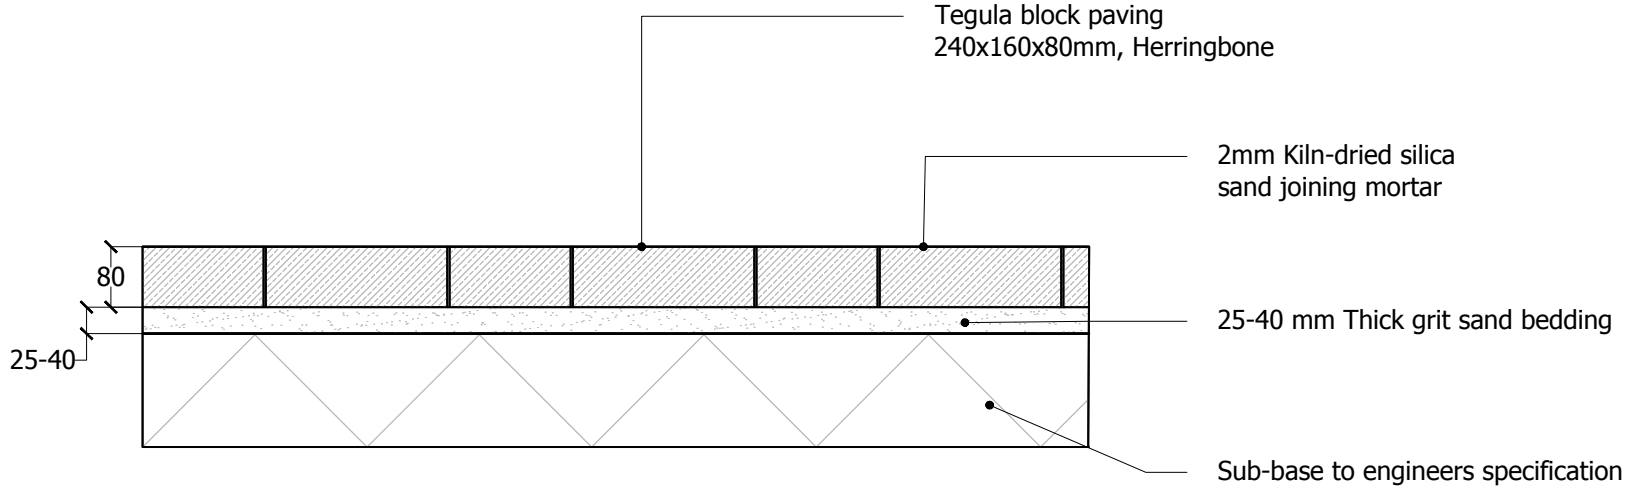

SECTION

03 Stretcher Bond Paving  
Scale 1:10 @A1

04 Tegula Herringbone Block Paving  
Scale 1:10 @A1

## FOR PLANNING

Project  
Officers' Meadow, Shenfield

Drawing Title  
Typical Landscape Details:  
Sheet 1

Date 04.09.2023	Scale As mentioned	Drawn by GS/AK	Check by GS/DW
Project No 35229	Drawing No LN-LD-30	Revision -	



Stantec UK Limited  
7 Soho Square  
London  
W1D 3Q8  
T: 020 7446 6888



stantec.com\uk