


School Site:
Out of Scope



01 Multistem Betula albosinensis




02 Ornamental Planting in Planter

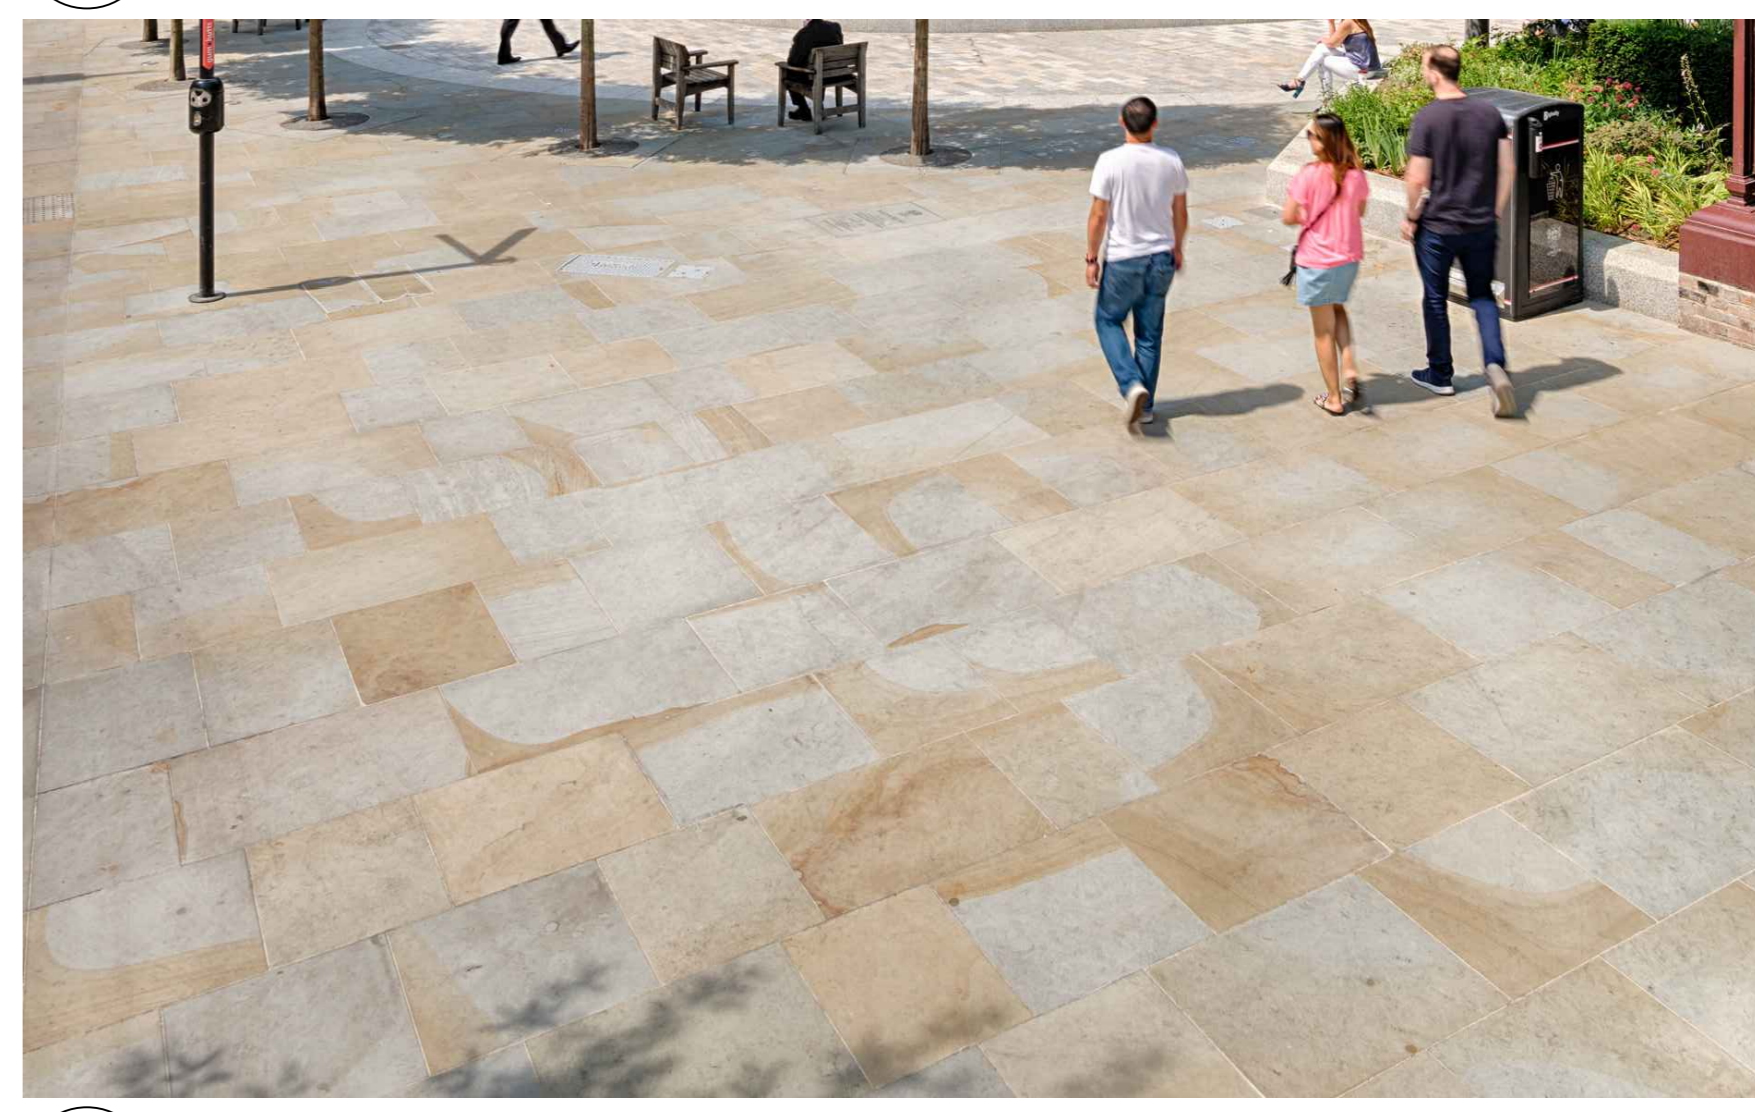

03 P6 & P7: Marshall Scoutmoor Yorkstone



04 B2: Logics Integrated Timber Seating, Lighting Integrated

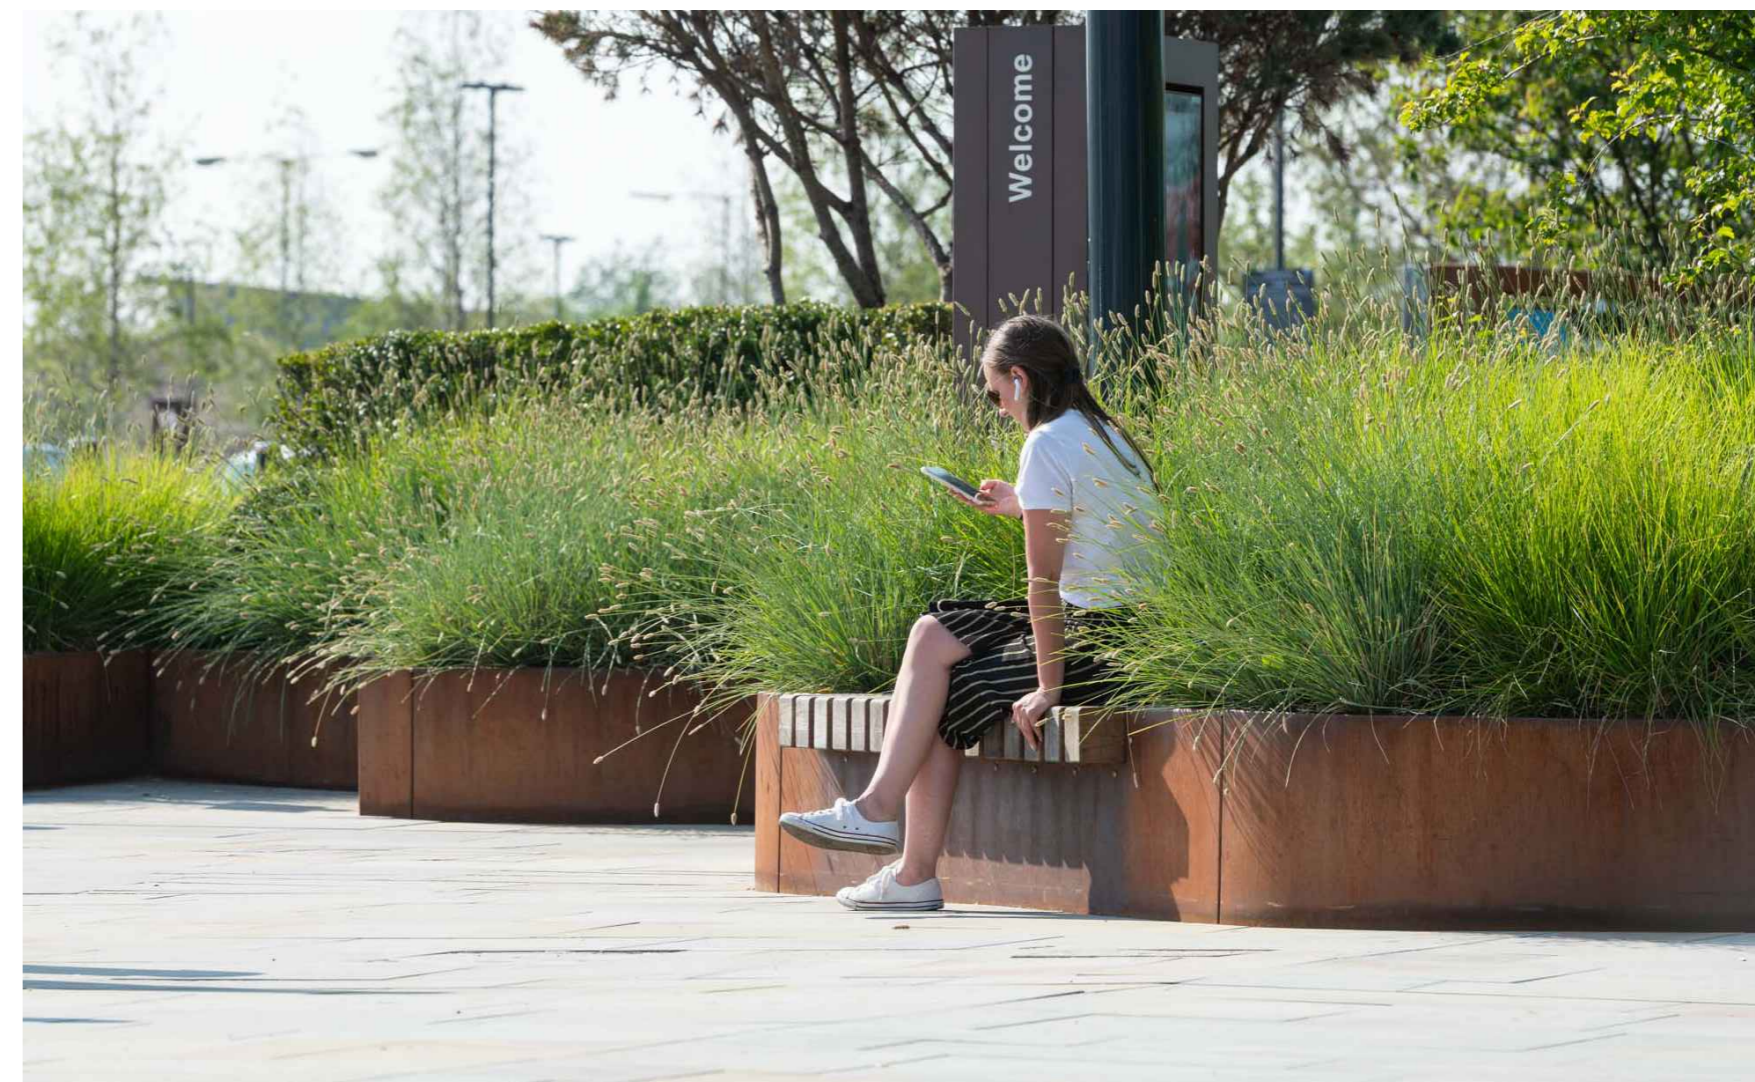

05 E1: Logics Linear Planter Edging



06 B3: Streetlites Solid Skirt Top Seat

Ornamental Planting Mix - Planter						
Species Name	Common Name	Pot Size	Height (cm)	General Specification	Density (/m2)	% Density
Shrubs						
<i>Eleagnus x abroyan 'Gilt Edge'</i>	Shepherd's Tree	3L	30-40	Branched: 30%	3	5
<i>Liquidambar styraciflua 'Viregatum'</i>	Japanese Sweetgum	3L	40-60	Branched: 30%	2	5
Bulbs						
<i>Allium sphaerocephalon</i>	Round-headed Leek	-	-	Grade 5 / +	-	5
Perennials						
<i>Aquilegia orientalis</i>	African Lily	2L	-	Full Pot	4	5
<i>Centranthus ruber</i>	Red Valerian	2L	-	Full Pot	3	5
<i>Eriogonum fasciculatum</i>	Mexican Fleabane	2L	-	Full Pot	1	5
<i>Hedysyrum falconum</i>	Corn Plant	2L	20-30	Bushy: 40%	3	5
<i>Iris germanica</i>	German Bearded Iris	2L	-	Full Pot	5	5
<i>Lavandula stoechas</i>	French Lavender	3L	20-30	Bushy: 50%	3	5
<i>Mentha spicata</i>	Spearmint	2L	-	Full Pot	4	5
<i>Penstemon angustifolia</i>	Russian Sage	2L	20-30	Bushy: 30%	3	5
<i>Phormium tenax</i>	New Zealand Flax	2L	40-60	5 Leaves	2	5
<i>Rosmarinus officinalis</i>	Rosemary	2L	20-30	Bushy: 30%	4	5
<i>Salvia x jamensis</i>	James Sage	2L	-	Full Pot	5	5
<i>Thymus vulgaris</i>	Thyme	3L	-	Full Pot	5	5
<i>Verbena bonariensis</i>	Purple Top	3L	-	Full Pot	5	5
<i>Viburnum odorata</i>	Sweet Viburnum	2L	-	Full Pot	5	5
Grasses						
<i>Carex distachya 'Prairie Fire'</i>	Orange New Zealand Sedge	3L	-	Full Pot	3	5
<i>Festuca glauca</i>	Elph Blue	2L	-	Full Pot	7	5
<i>Pennisetum alopecuroides</i>	Chinese Fountain Grass	3L	-	Full Pot	3	5
Street/Feature Trees						
Abbrev	Species Name	Common Name	Height	Girth	General Specification	
Be al	<i>Betula albosinensis</i>	Chinese Red Birch	300-350cm	-	Multi-stem: 4x; Bushy: 3; Stems minimum: 8B	
Ca be	<i>Carpinus betulus</i>	Hornbeam	550-600cm	25-30cm	Semi-mature: 4x; Clear Stem minimum: 200cm; 8B	
Co co	<i>Corylus colurna</i>	Turkish Hazel	350-400cm	25-30cm	Semi-mature: 4x; Clear Stem minimum: 200cm; 8B	

LEGEND

- Existing Trees and Hedges to be Retained and Managed as per Arboriculturist recommendations
- Veteran Tree Buffer
- Proposed Street Trees 25 year and 50 year canopy size indicated
- Proposed Ornamental Hedge: Green Street, Boulevard
- Proposed Native Shrub Planting
- Proposed Ornamental Planting
- Proposed Ornamental Planting: Verges
- Proposed Ornamental Planting: Planter
- P1 Paving Type 1 to Primary Road: Coarse aggregate bituminous tarmacadam and kerbs to engineer's specification
- P2 Paving Type 2 to Footway and Cycleway: Fine aggregate bituminous tarmacadam to engineer's specification. Edging along roads: 50x150mm pre-cast concrete edging to engineer's specification, installed flush to adjacent surfaces; Edging for open space: aluminium profile
- P5 Paving Type 5 to Private and Visitor Parking: Marshall's Tegula Block Paving or similar approved; Colour: Pennant Grey; Size: 240x160mm; Pattern: Stretcher Bond; Edging: 125x150mm pre-cast concrete kerb to engineer's specification. Installed flush to adjacent surfaces.
- P5A Paving Type 5A to Private Road: Marshall's Tegula Block Paving or similar approved; Colour: Pennant Grey; Size: 240x160mm; Pattern: Stretcher Bond; Edging: 125x150mm pre-cast concrete kerb to engineer's specification. Installed flush to adjacent surfaces.
- P6 Paving Type 6 to Raised Table Crossing: Marshall's Scoutmoor Yorkstone, Diamond Weave or similar approved; Size: 300x150mm; Edging: 63x150mm Marshall's Conservation x Edging or similar approved; Edging: 140x250mm Marshall's Conservation x Kerbs or similar approved. Flush kerbs and transitions to vehicle crossings and shared private drive.
- P7 Paving Type 7 to School Plaza: Marshall's Scoutmoor Yorkstone, Diamond Weave or similar approved; Size: 600x900mm; Edging: 63x150mm Marshall's Conservation x Edging or similar approved. Installed flush to adjacent surface.
- P8 Paving Type 8 to Crossings: Granite Set Paving; Colour: Silver Grey; Size: 100x100mm; Edging: 125x150mm pre-cast concrete kerb to engineer's specification. Flush kerbs and transitions to vehicle crossings and shared private drive.
- Paving Type 9 to Private Footpaths and Patios: Marshall's Saxon Paving or similar approved; Finish: Textured, Buff; Size: 600x600mm; Edging: None required
- Kerbs and Edging
- E1 40mm High Linear Planter edging; Material: Metal; Lighting integrated
- B2 Timber Seating; Integrated with planter edging; Plateau by Logic or similar approved, lighting integrated
- B3 Feature Timber Seating: Solid Skirt Top Seats by Streetlites or similar approved
- Estate Railing to architect's specification
- Timber Close Board Fence to architect's specification
- Bespoke/Designed Site Hoarding with Veteran Tree Interpretation
- Cycle Rack: Solid Bike Parking by Streetlites or similar approved

FOR PLANNING
 Project Officers' Meadow, Shenfield
 Drawing Title School Plaza Details
 Date 04.09.2023 Scale 1:100 (B2) 1:500 (B2)
 Project No 35229 Drawing No LN-LD-40
 Drawn by GS Check by DW
 Revision A

Stantec
 Stantec UK Limited
 7 Finsbury Square
 London EC2A 3DF
 T: 020 7446 6888
 stantec.com/uk