
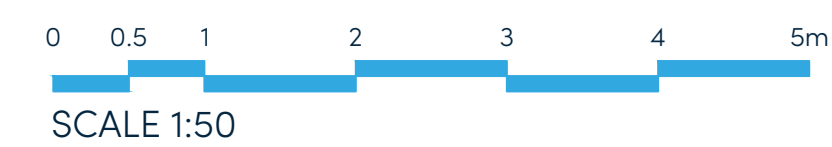
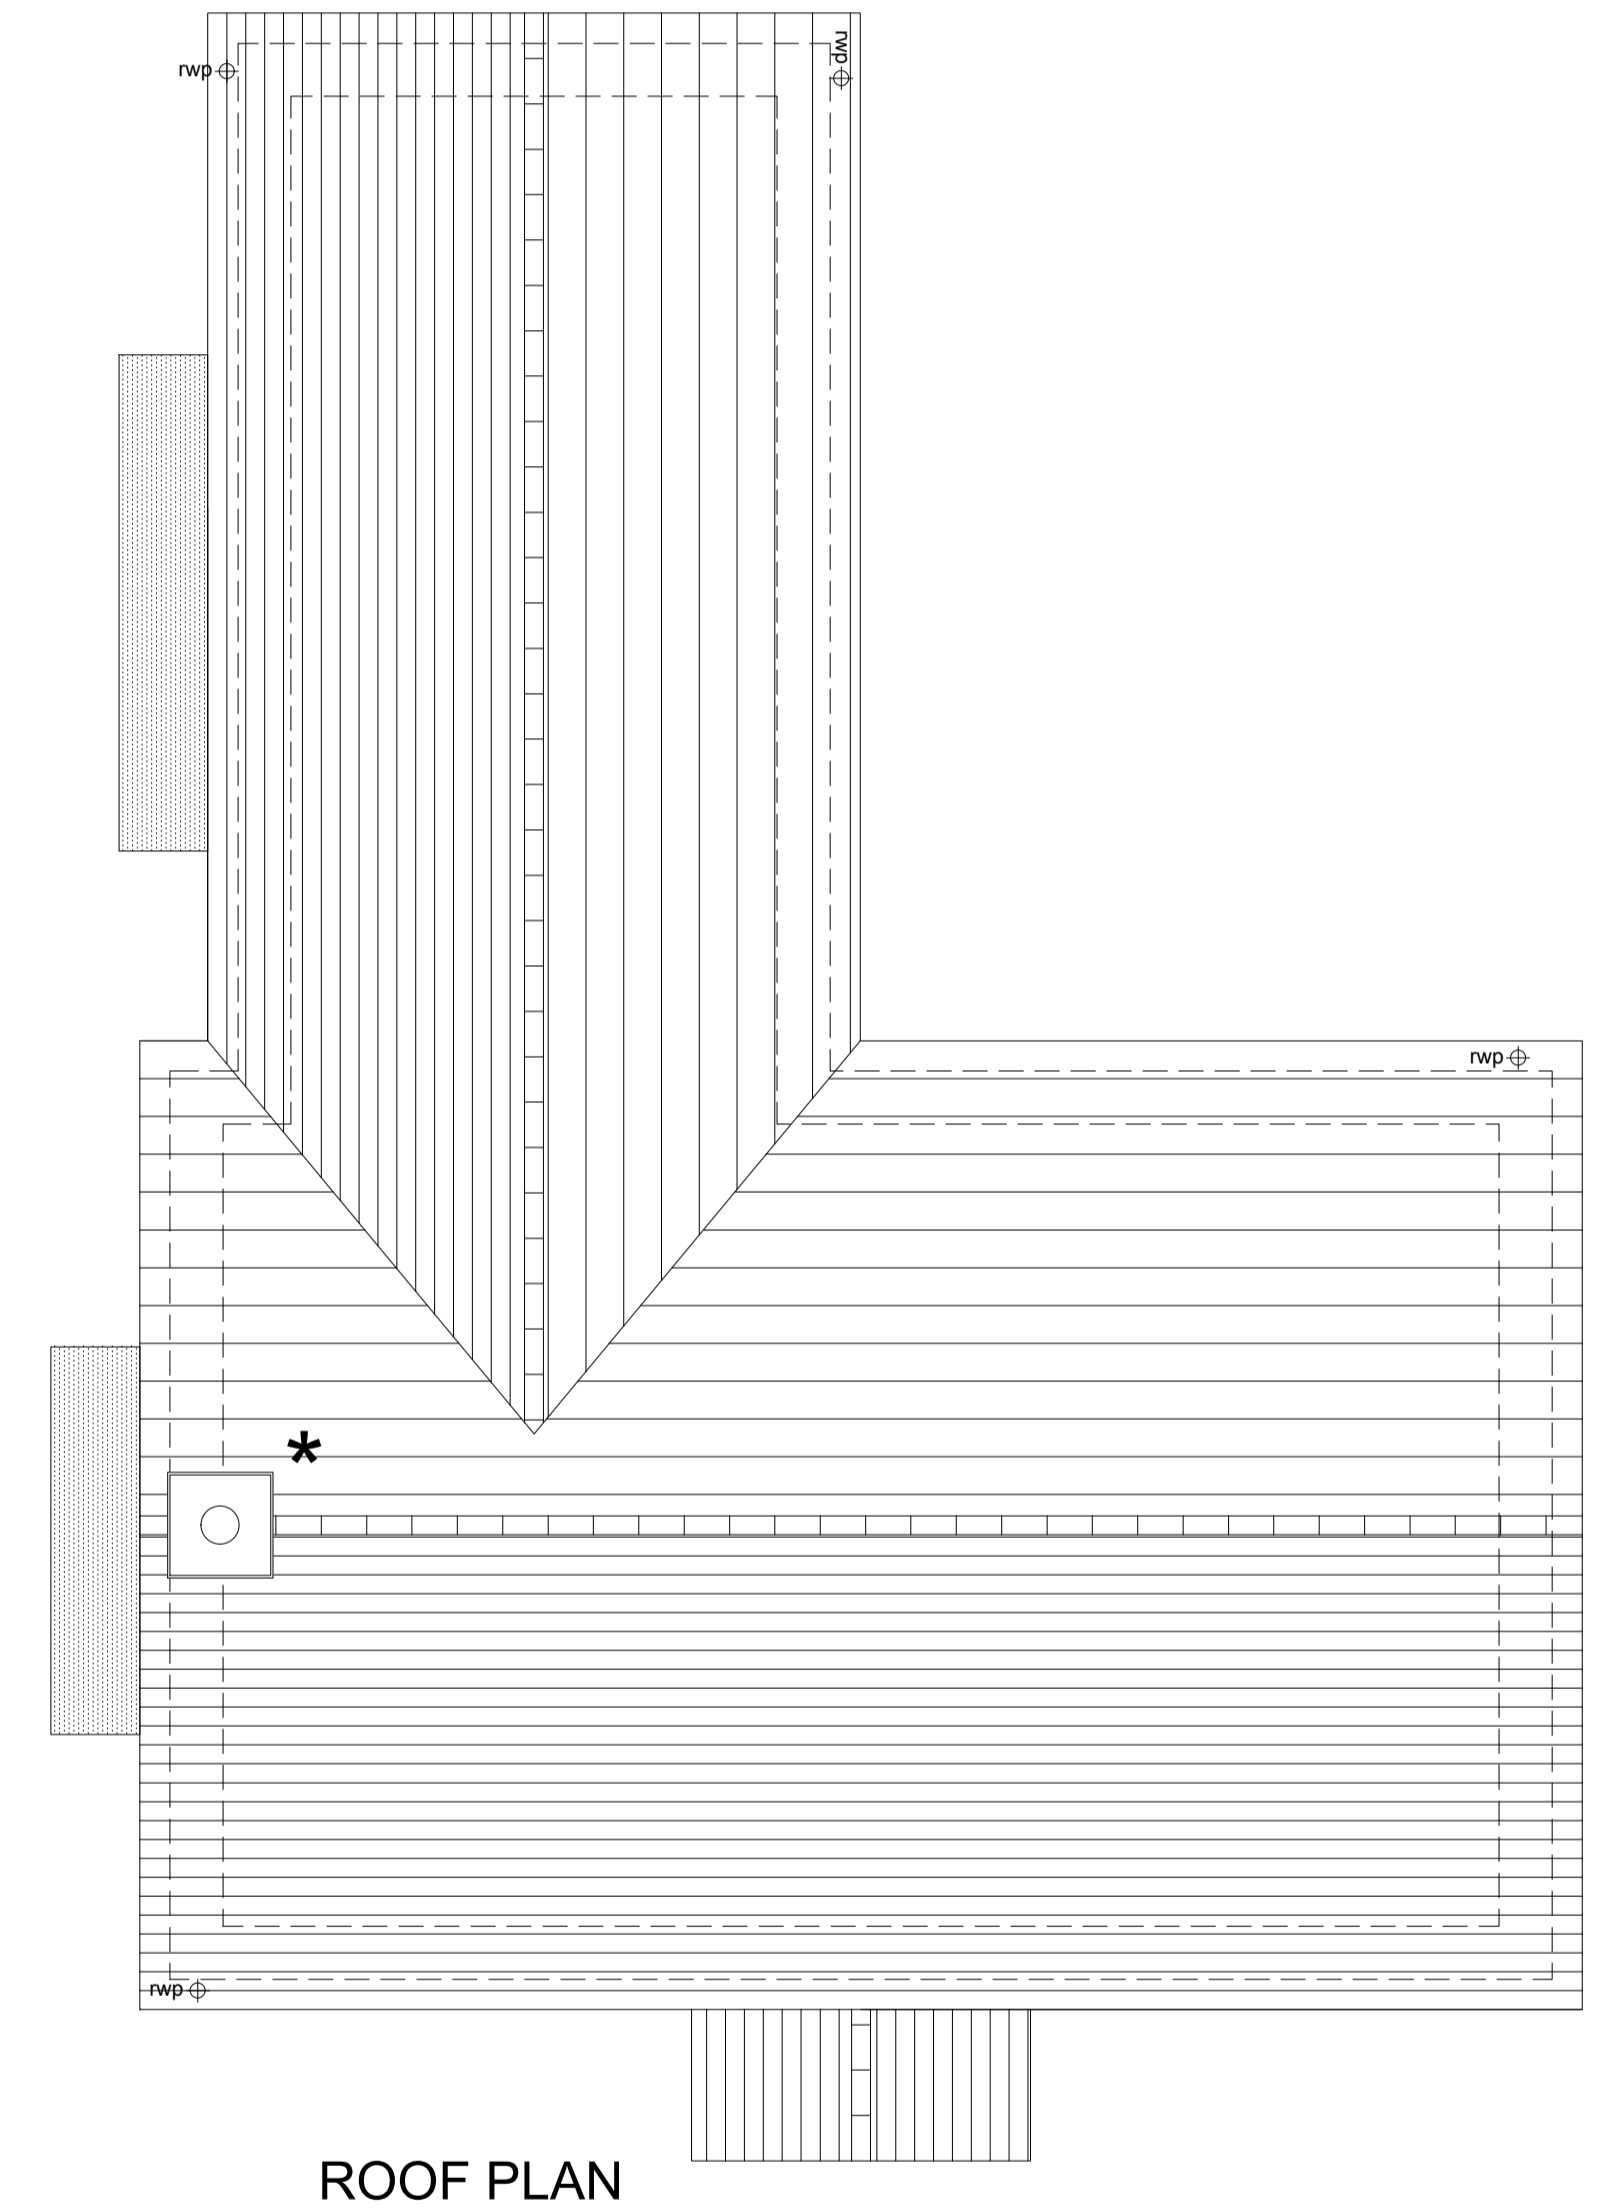
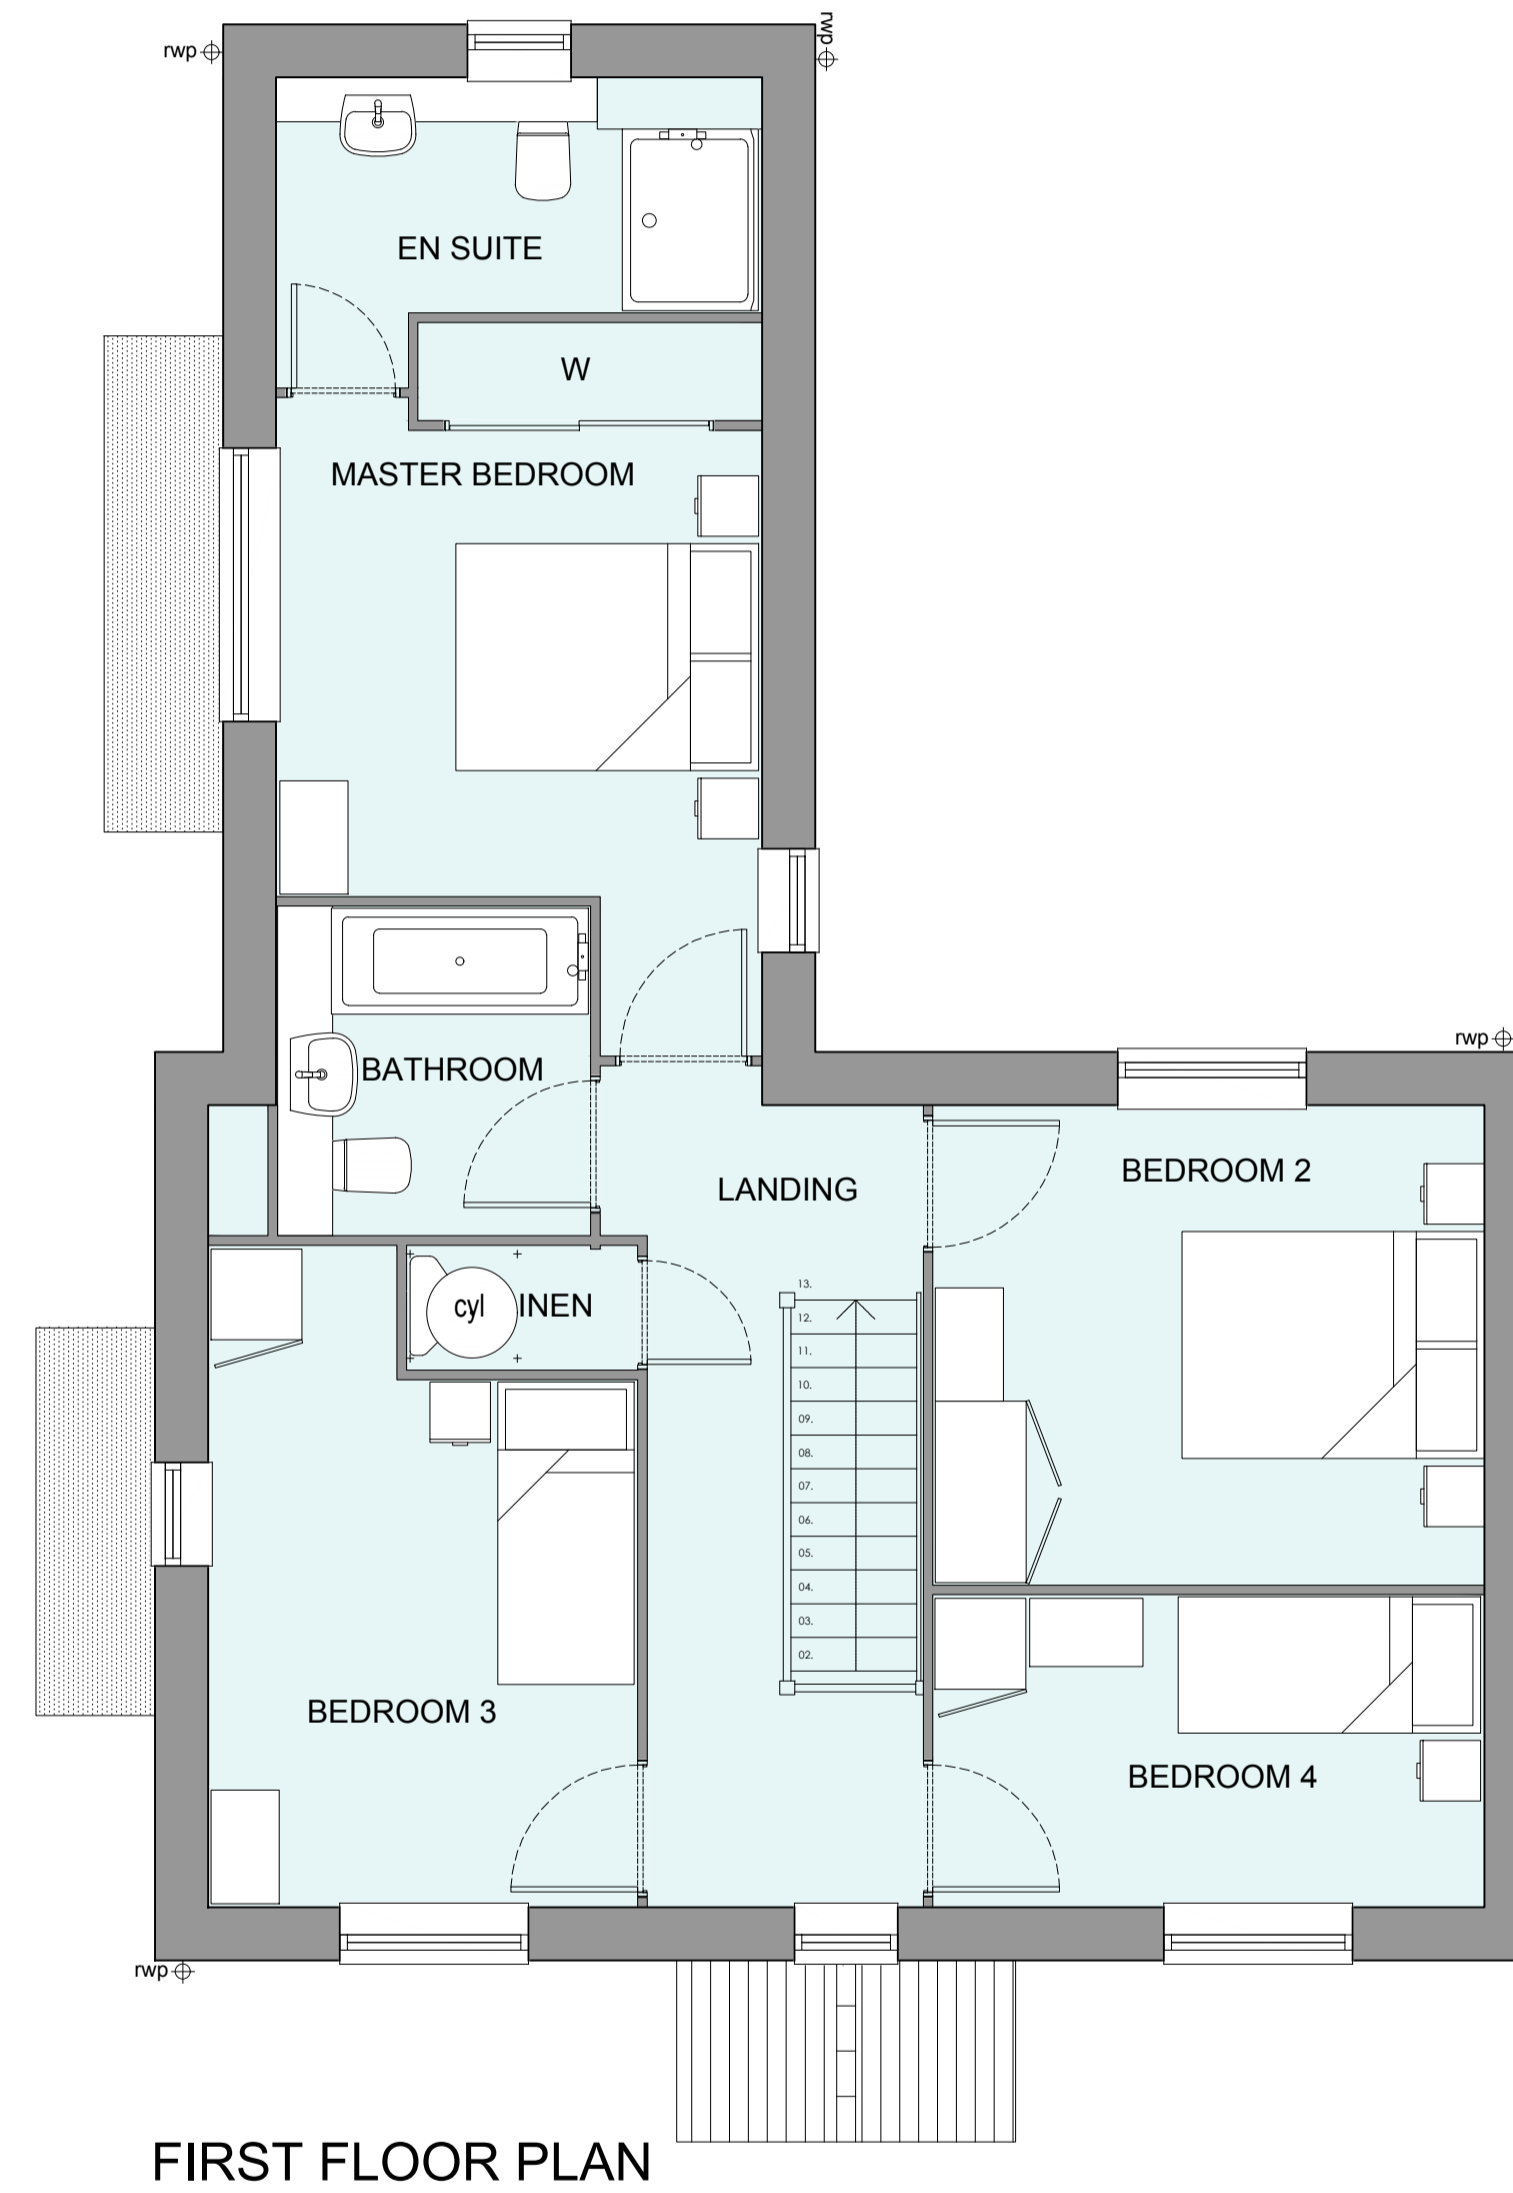


OFFICERS' MEADOW, SHENFIELD
HOUSE TYPE S4026M VARIANT 6 - PLANS

HOUSETYPE VARIATIONS

PLOT NUMBERS:	AS DRAWN	- 185, 243
	HANDED	*CHIMNEY TO 211 & 233 ONLY
		*CHIMNEY TO 228 ONLY
MATERIALS:	WALLS	- BRICK
	WALLS (TREATMENT)	- TIMBER BOARDING
	FENESTRATION	- UPVC
	OBSCURER WINDOWS	- ENSUITE
	EXTERNAL DOORS	- UPVC
	OBSCURER DOORS	- N/A
	ROOF	- TILE
	GUTTERING & DOWNPIPES	- UPVC
	FASCIA & SOFFITS	- UPVC
WINDOW OMISSION*:	PLOT(S)	- N/A
AREA OF UNIT (GIA):	136.8sqm	1473sqft
B. REGS PART M:	M4(2)	
NDSS COMPLIANT:	YES	
CHARACTER AREA:	GREEN EDGE	

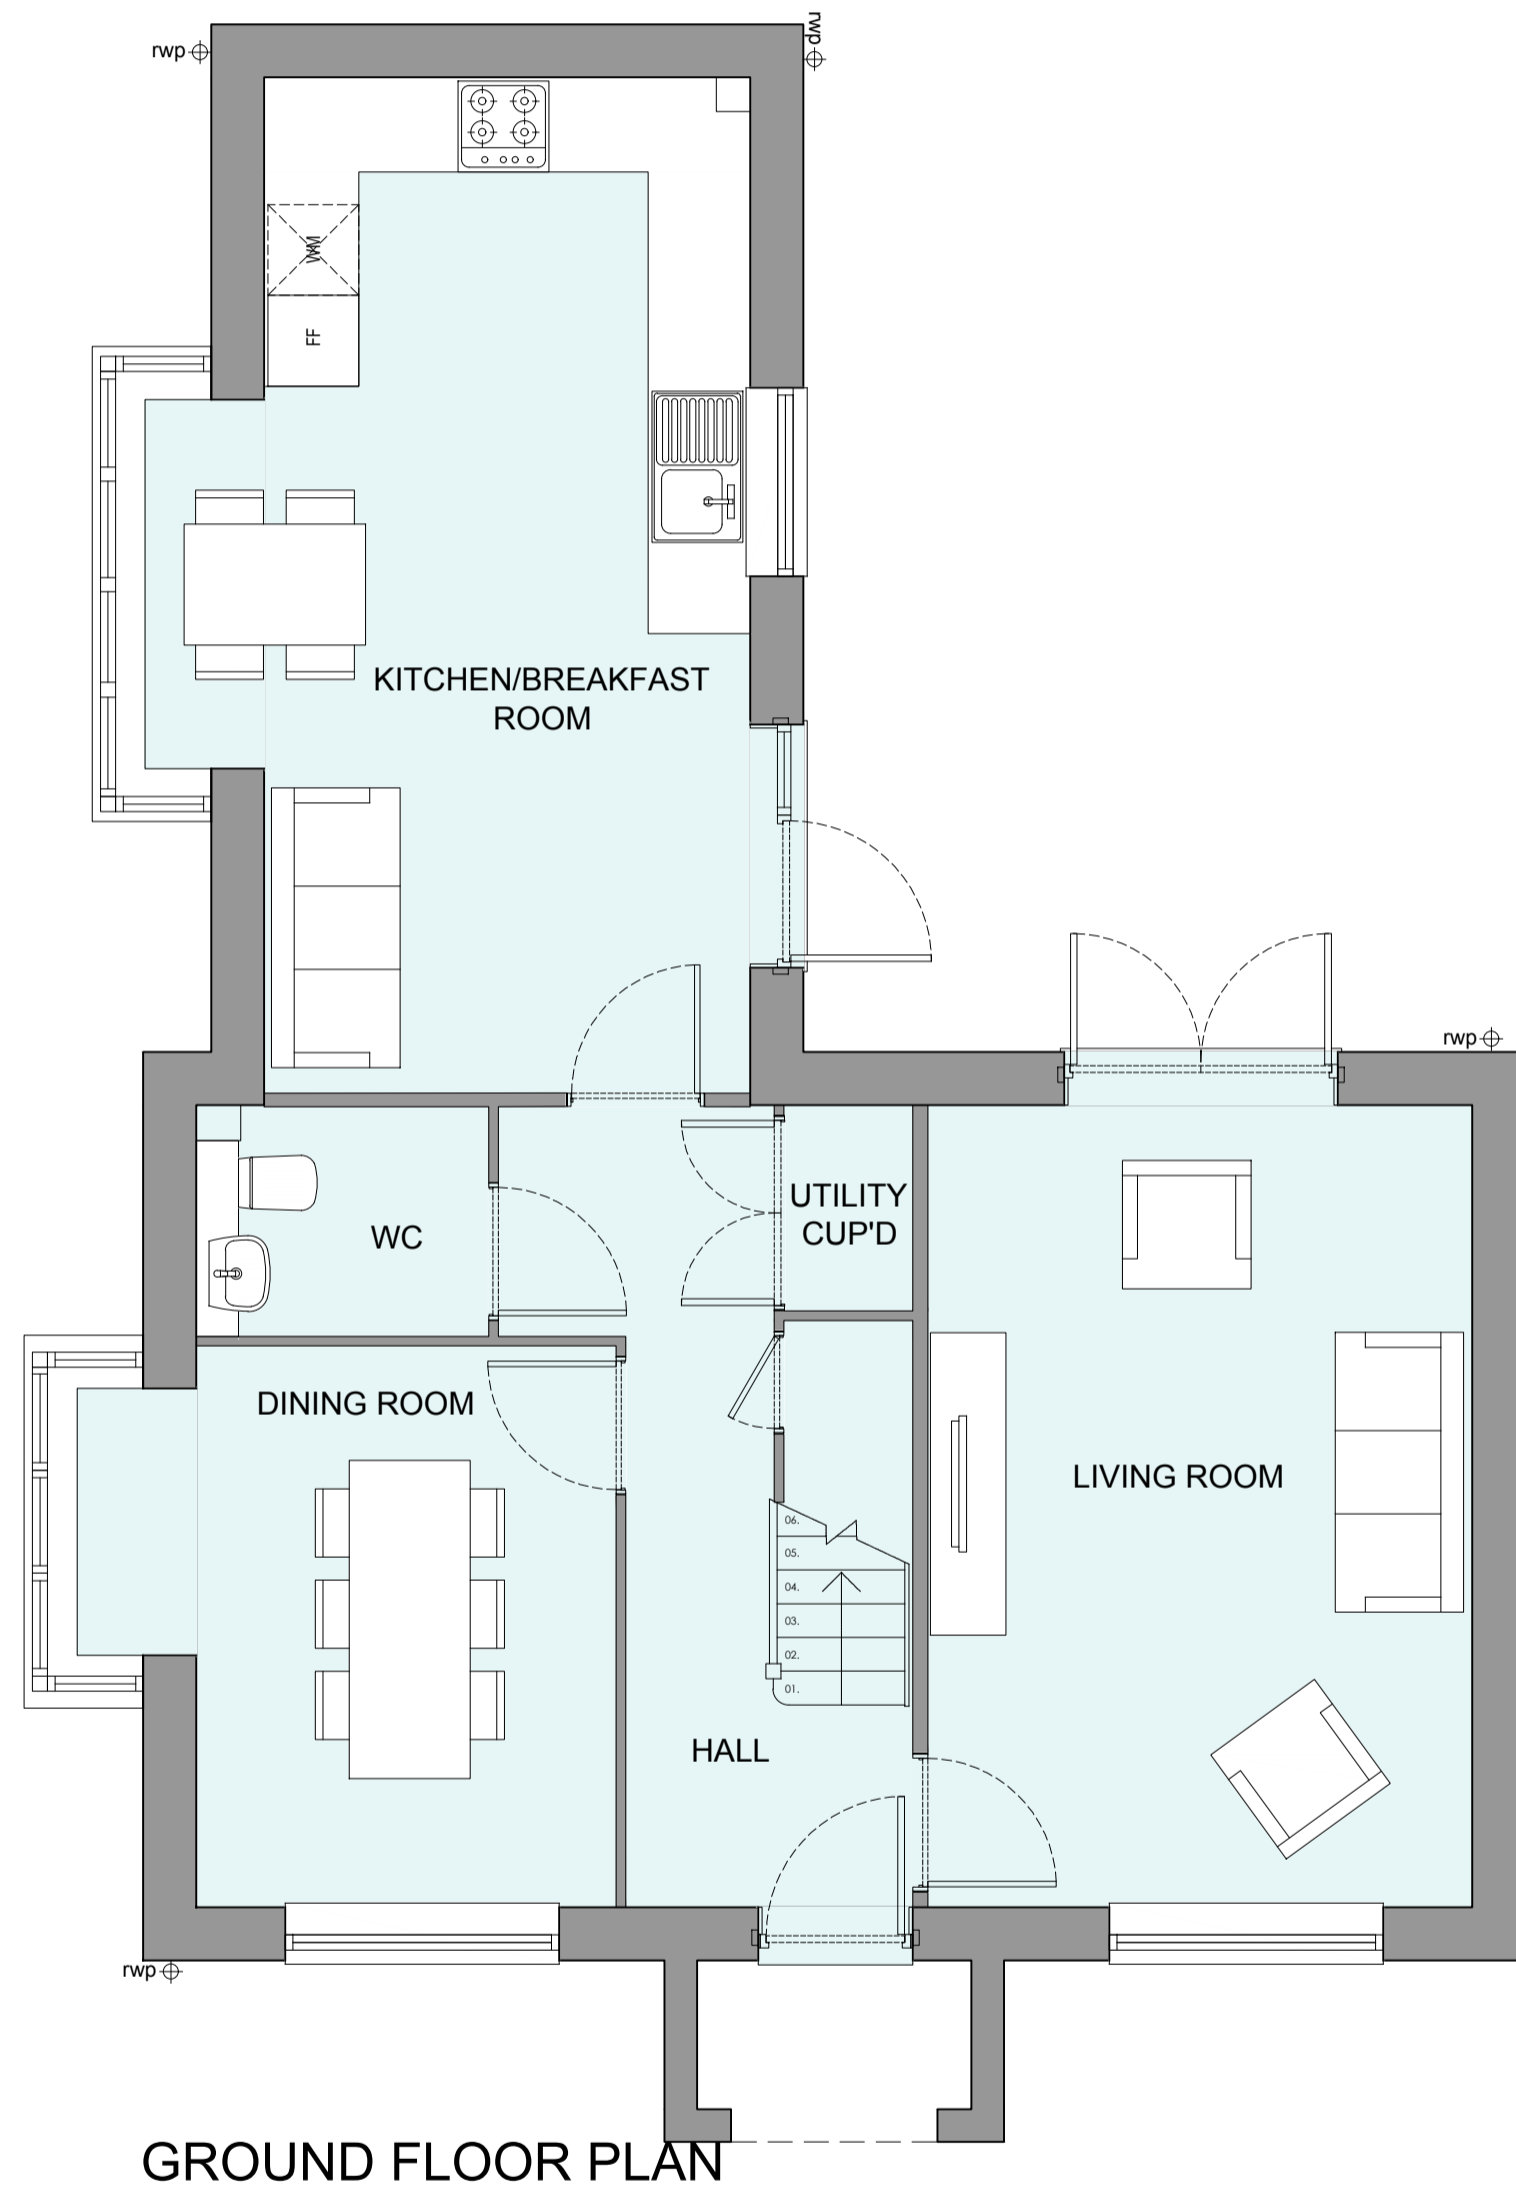

B	13-02-24	Plans and Schedule updated	AL
A	31-08-23	Title Block Amended	CH
Rev	Date	Amendment	Initials

Project:
OFFICERS' MEADOW
SHENFIELD
Client:
CROUDACE HOMES
Drawing:
HOUSE TYPE S4026M VARIANT 6
PLANS

Drawing no: 22.1643.594-6 Rev: A

Scale@A1: 1:50 Date: AUG'23 Drawn: L.B, M.F, CH Checked: YC

finc Architects Ltd
61-63 New London Road | Chelmsford | Essex | CM2 0ND
T: +44 (0)1245 933888
W: www.fincarchitects.com
E: company@fincarchitects.com

© Finc Architects Limited holds the copyright to all the information contained within this document and their written consent must be obtained before copying or using the data other than for the purpose it was originally supplied.
All dimensions and measurements to be checked on site.
Do not scale from this drawing. This drawing is to be printed in colour.

PLANNING