


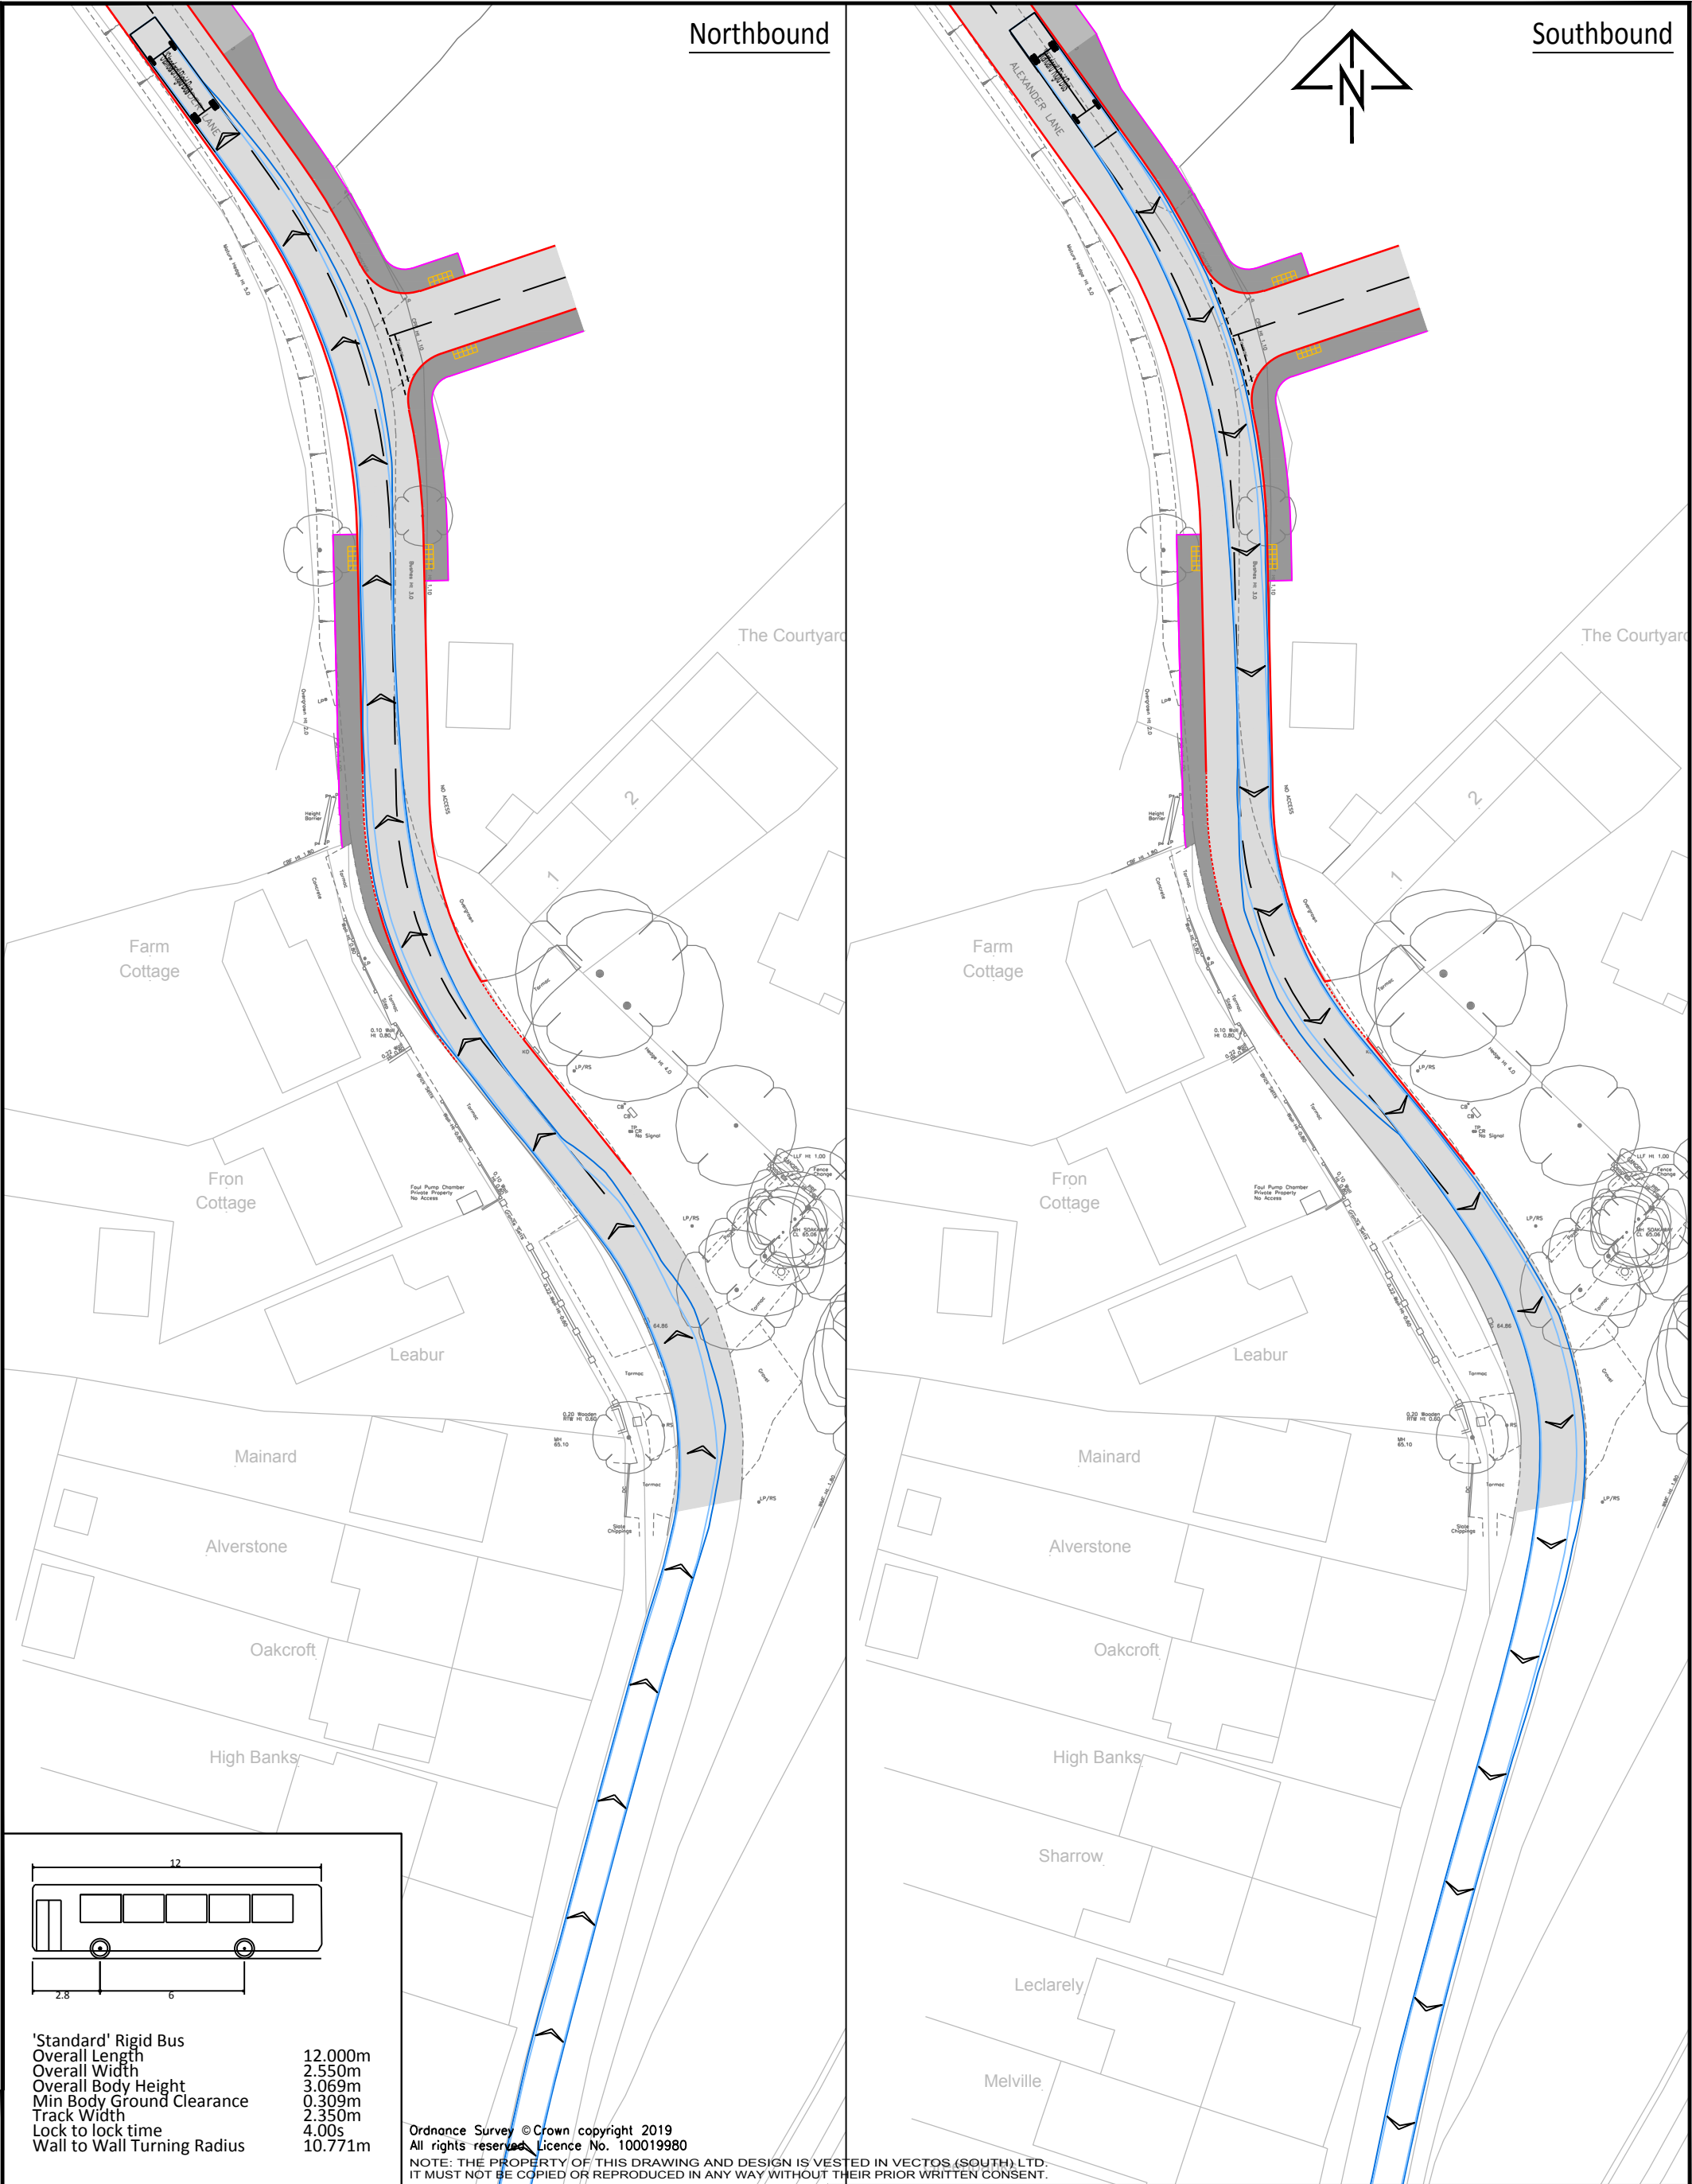

REV	DETAILS	DRAWN	CHECKED	DATE	Notes:	Shenfield	Croudace
1					1. This is not a construction drawing and is intended for illustrative purposes only. 2. White lining is indicative only.	Swept Path Analysis Alexander Lane - Bus	 Network Building, 97 Tottenham Court Road, London W1T 4TP t: 020 7580 7373 e: enquiries@vectos.co.uk
						DRAWN: JM CHECKED: SM DATE: 23.07.2020 SCALE: 1:500 at A3	DRAWING NUMBER: 152080/AT/A01 REVISION: .