
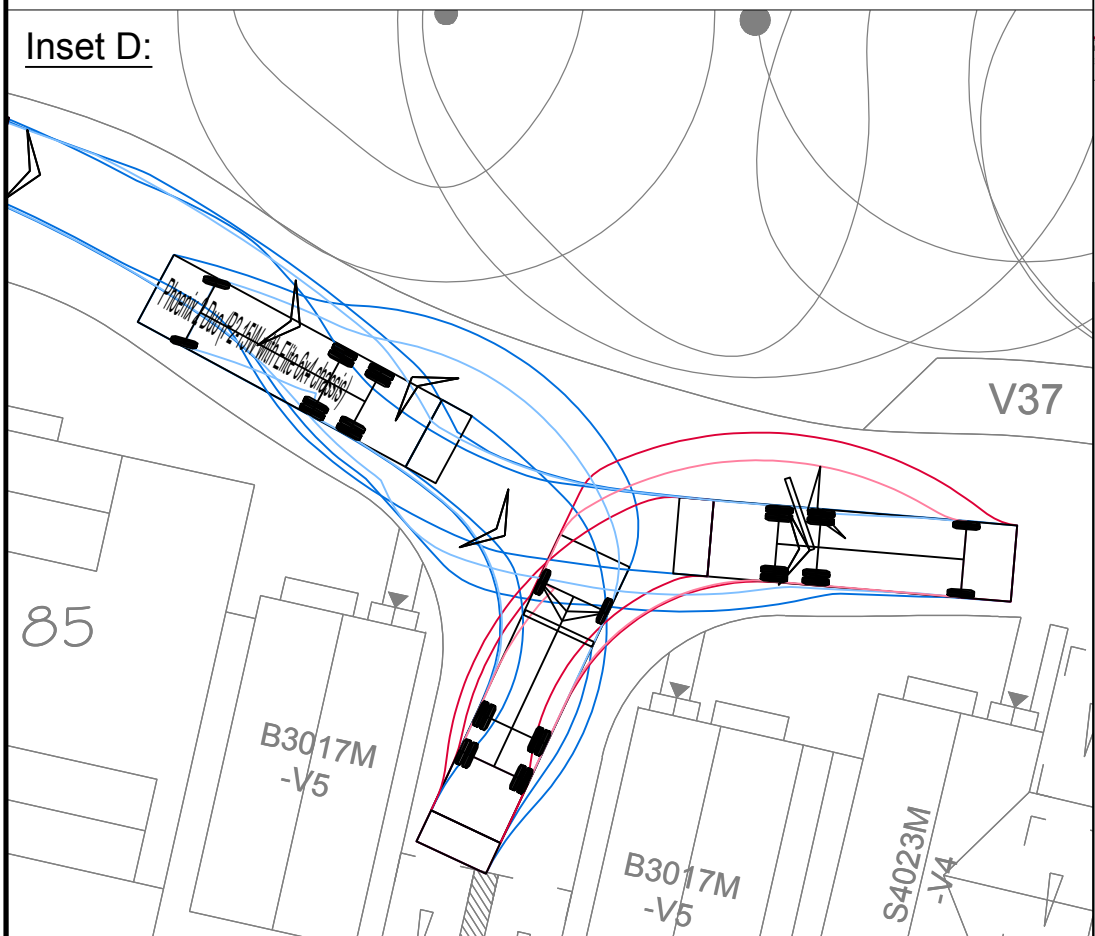
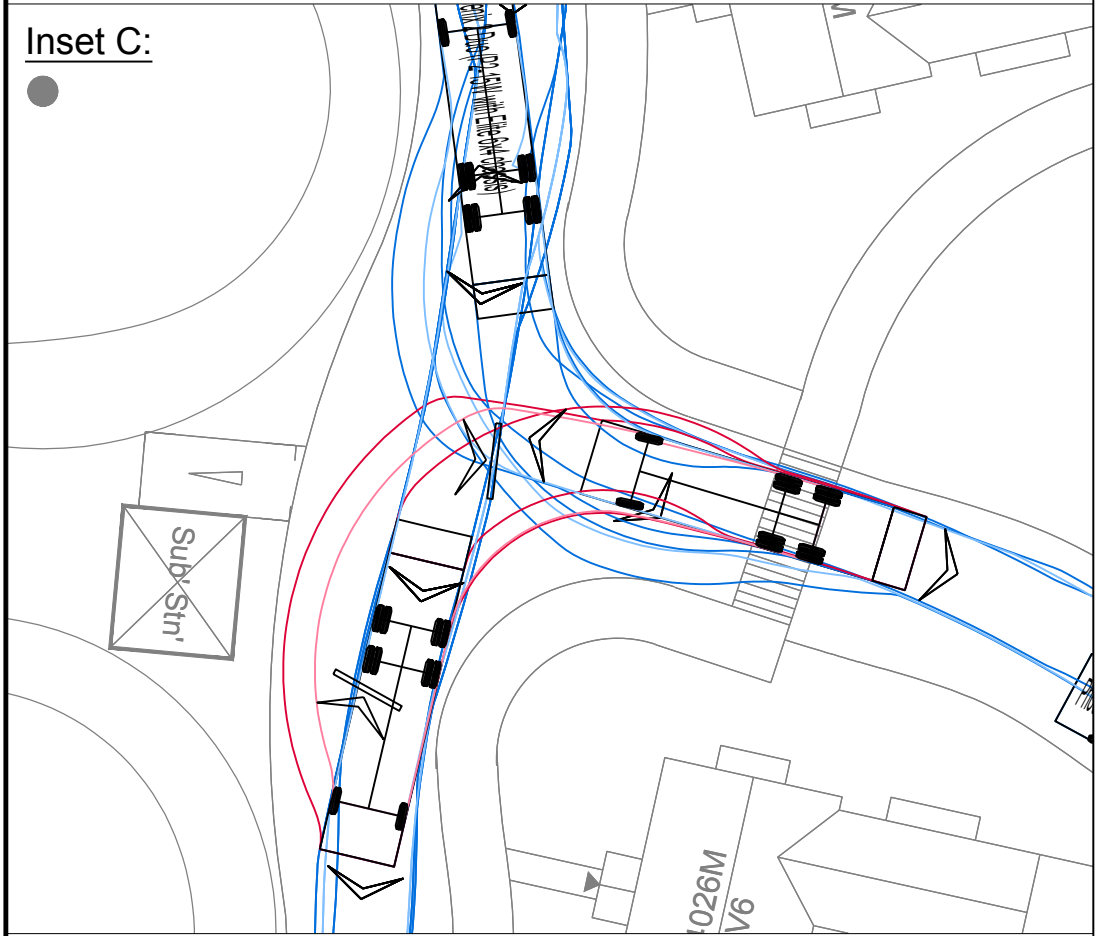
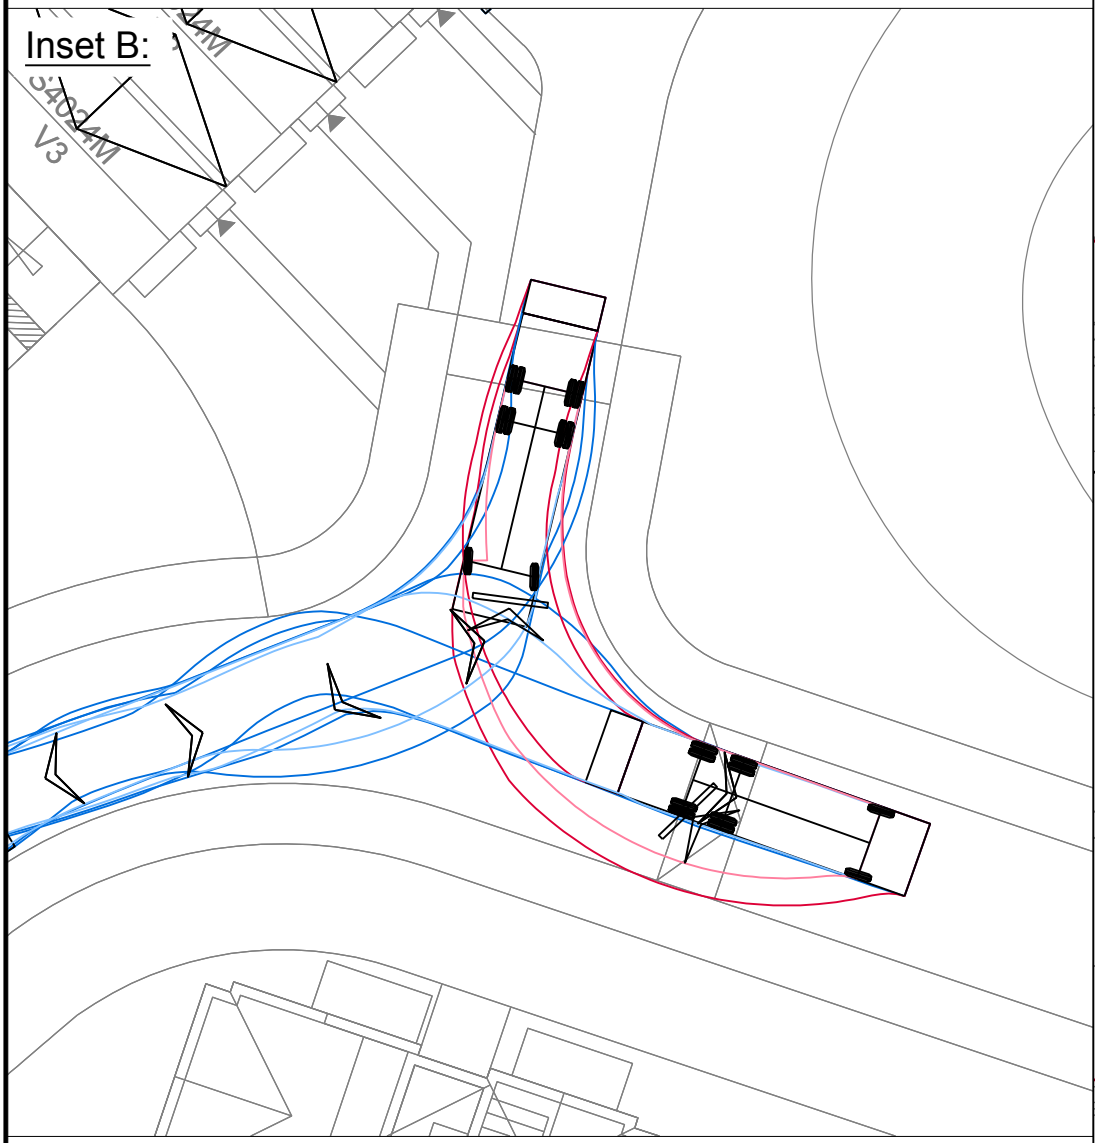


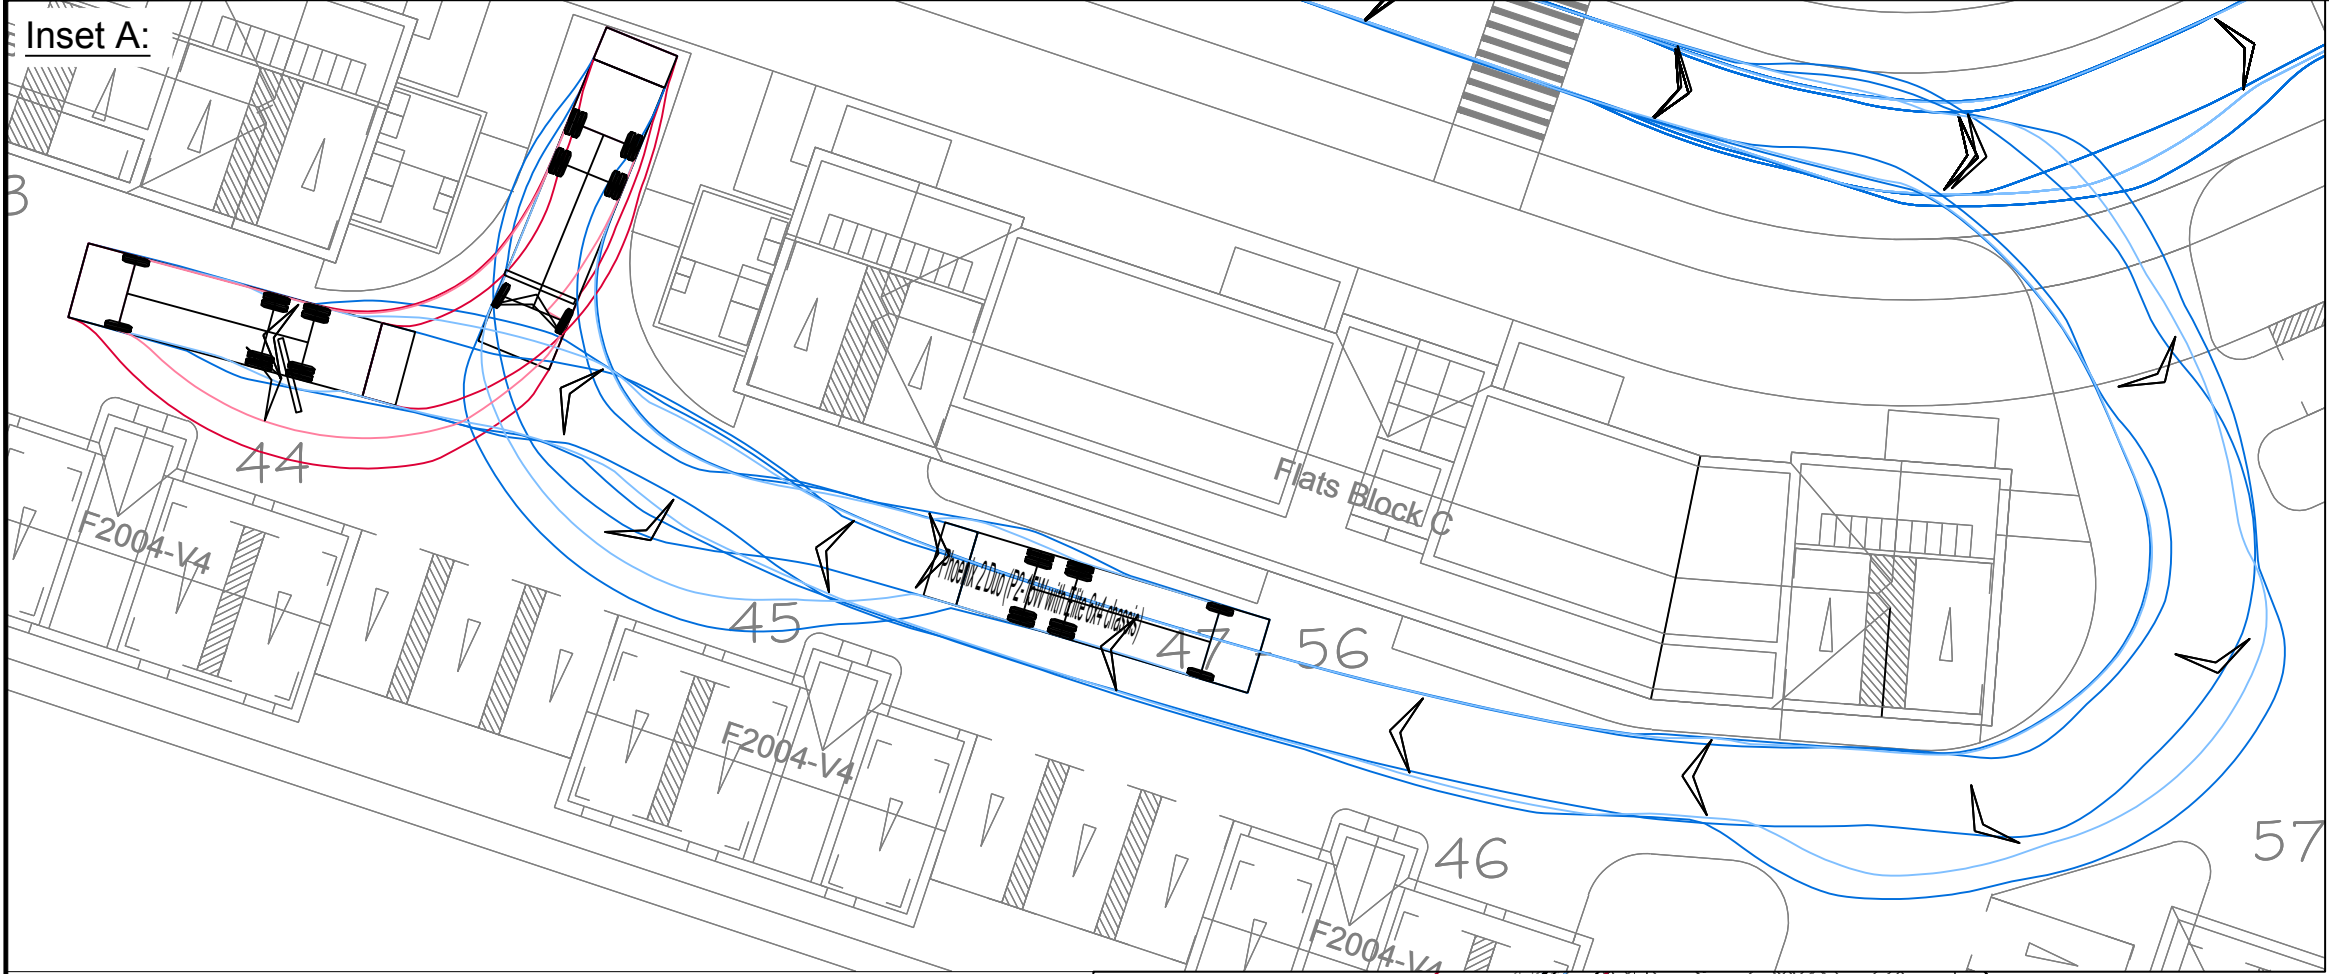

Notes:

- This is not a construction drawing and is intended for illustrative purposes only.
- While lining is indicative only.
- Based on Finc Architect layout: 400R_Shenfield Proposed Site Layout (WIP)

Key

- Bin operative drag distance (maximum 25m)
- Bin operative drag distance (maximum 10m)

Phoenix 2 Duo (P2-15W with Elite 6x4 chassis)

Overall Length	11.200m
Overall Width	2.530m
Overall Body Height	3.751m
Min Body Ground Clearance	0.304m
Track Width	2.500m
Lock to lock time	4.00s
Kerb to Kerb Turning Radius	9.500m

REV

B	Updated layout, tracking to suit	PP	AW	19.02.2024
A	Updated layout, tracking to suit	PP	AW	01.02.2024

STATUS:

CLIENT:

Croudace

PROJECT:

Shenfield

DRAWING TITLE:

Swept Path Analysis
Refuse Collection

SCALES:

1:1250 / 1:250 at A1

DRAWN:

PP

CHECKED:

MDC

DATE:

26.01.2023

DRAWING NUMBER:

152080/AT/C01

REVISION:

B

SLR