


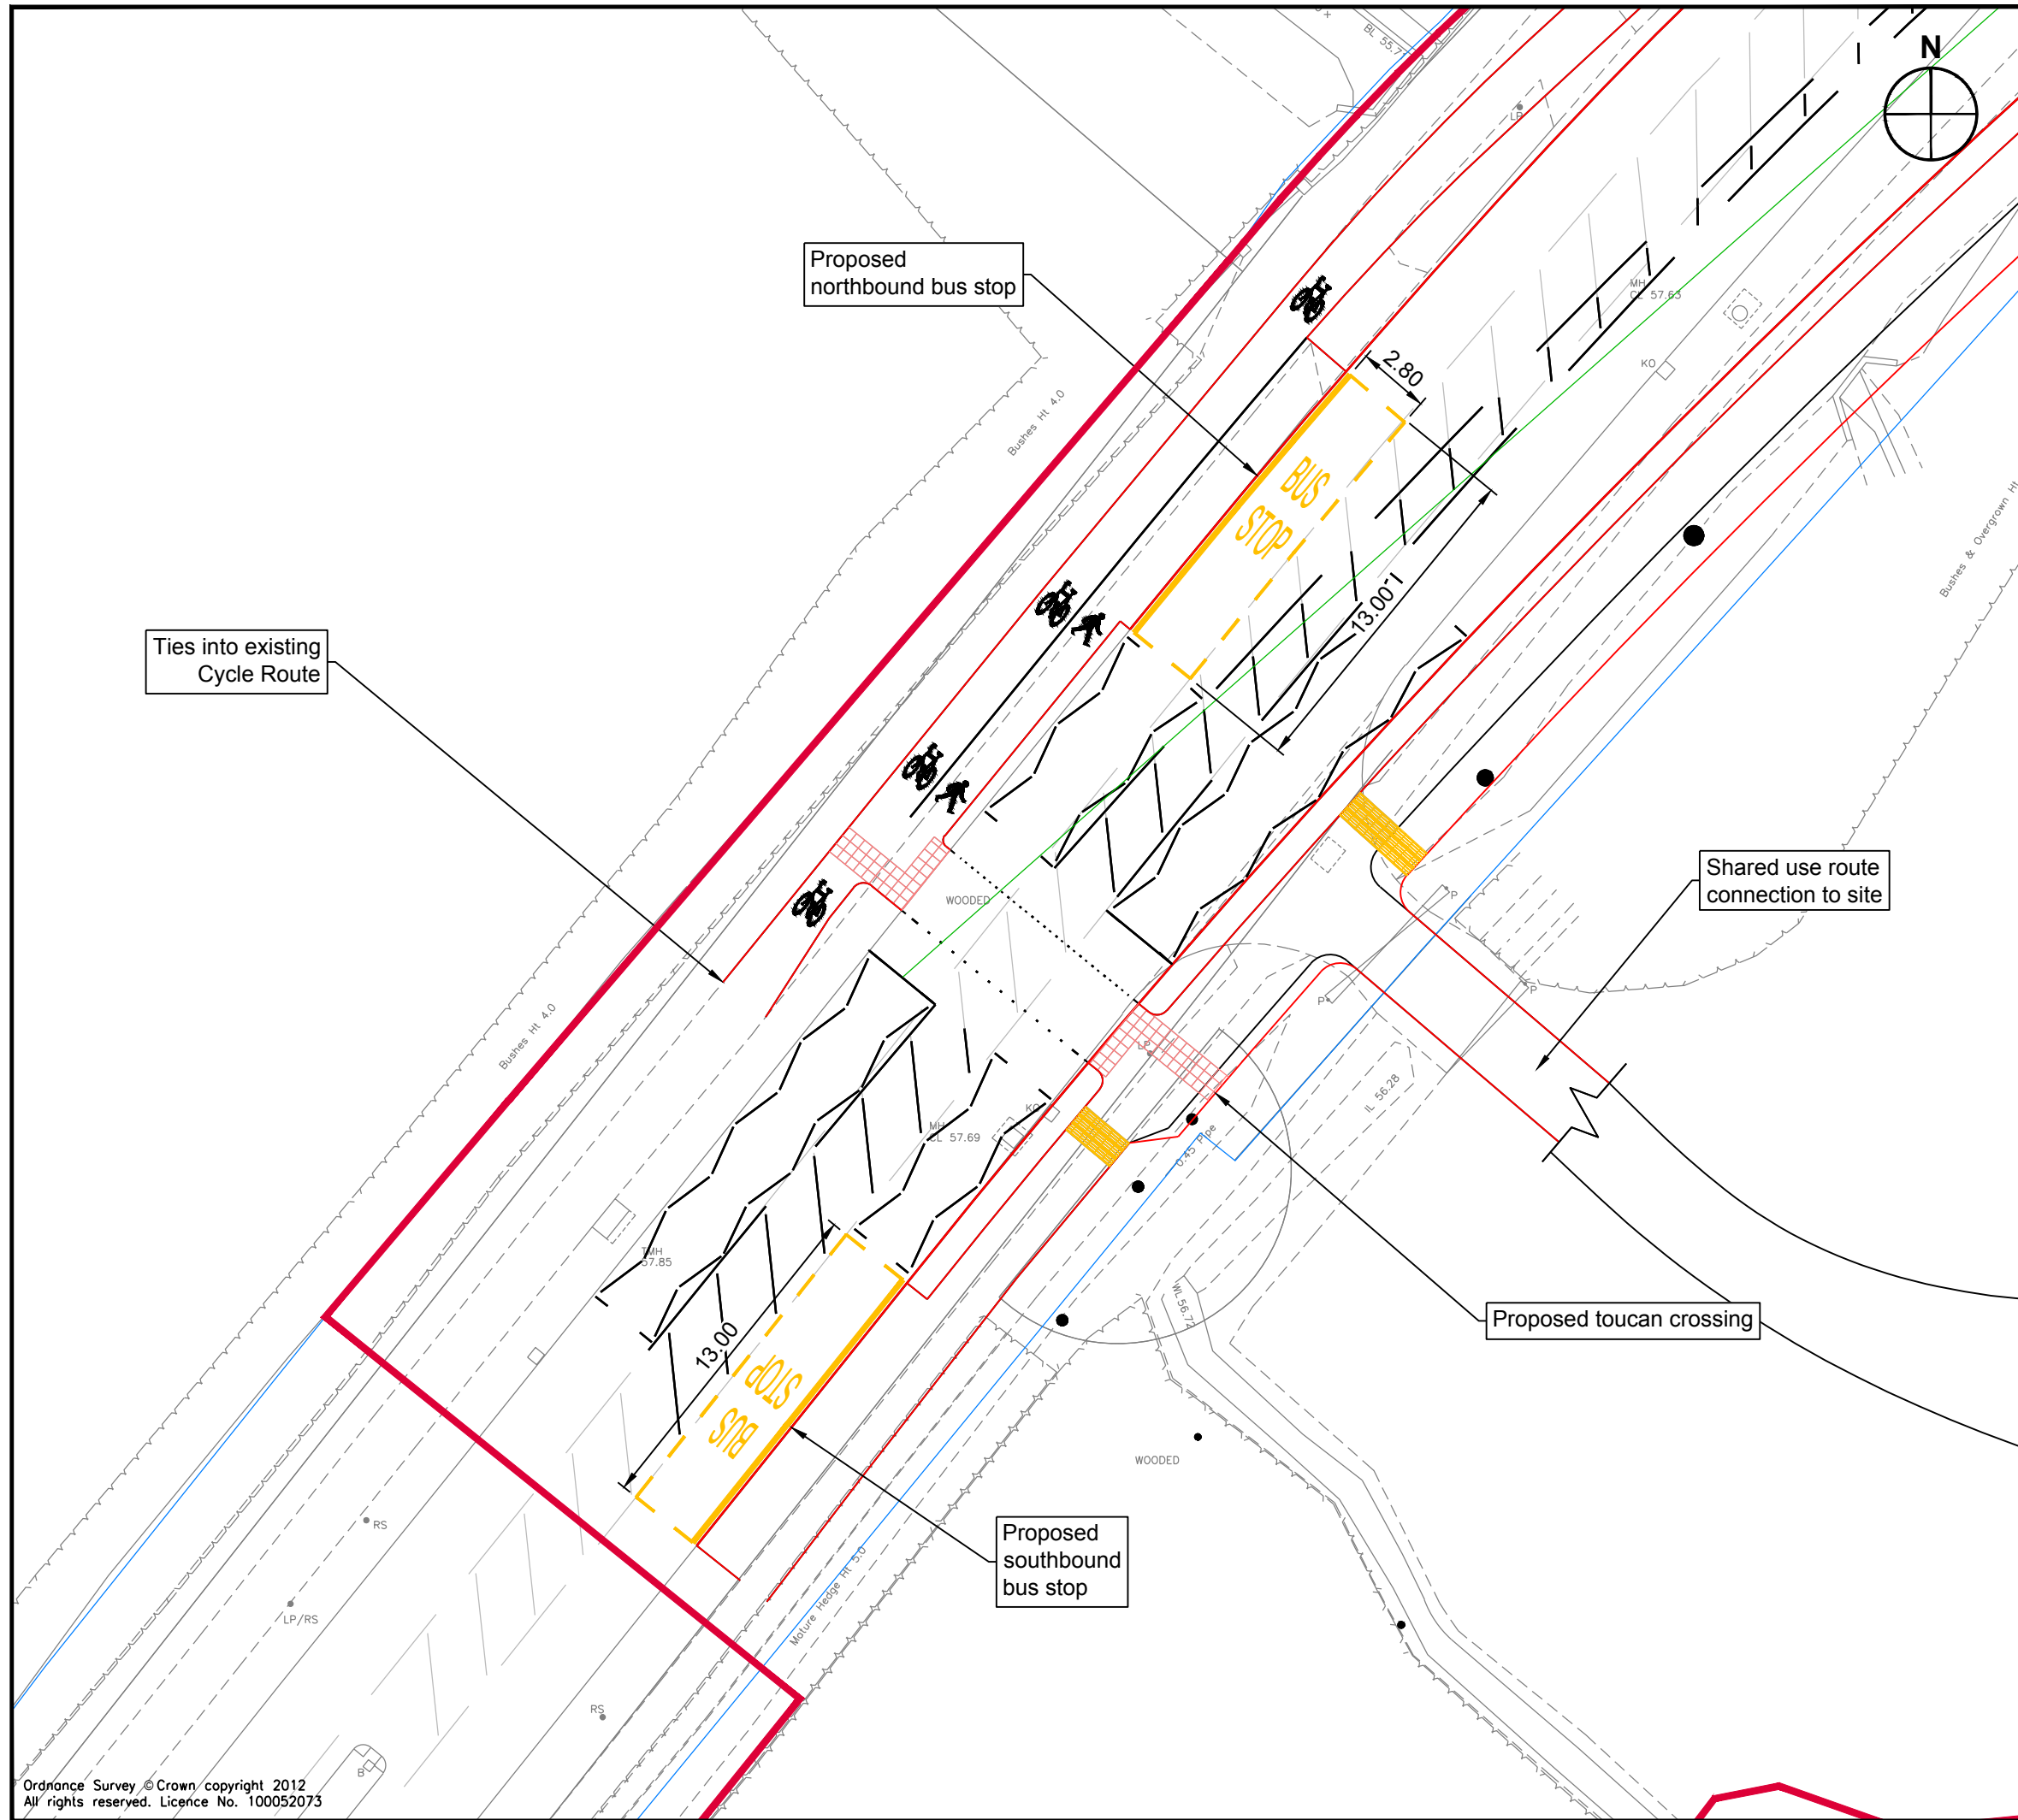

Notes:

- 1. This is not a construction drawing and is intended for illustrative purposes only.
- 2. White lining is indicative only.

Key

- Highway Boundary (Based on Ordnance Survey so minor inconsistencies on Topographical Survey)
- Red Line Boundary

A	Layout updated	JB	HA	02.08.2023
REV.	DETAILS	DRAWN	CHECKED	DATE

CLIENT:

Croudace Homes Ltd

PROJECT:

Officers Meadow, Shenfield

DRAWING TITLE:

Part of Allocated Site R03:
Land North of Shenfield

SCALES:

1:250 at A3

DRAWN:	JB	CHECKED:	HA	DATE:	20.07.2023
--------	----	----------	----	-------	------------

vectos.

The Cursitor, 38 Chancery Lane, London, WC2A 1EN
020 7580 7373
vectors@vectors.co.uk

PART OF
SLR

DRAWING NUMBER:	152080/PD08	REVISION:	A
-----------------	-------------	-----------	---