
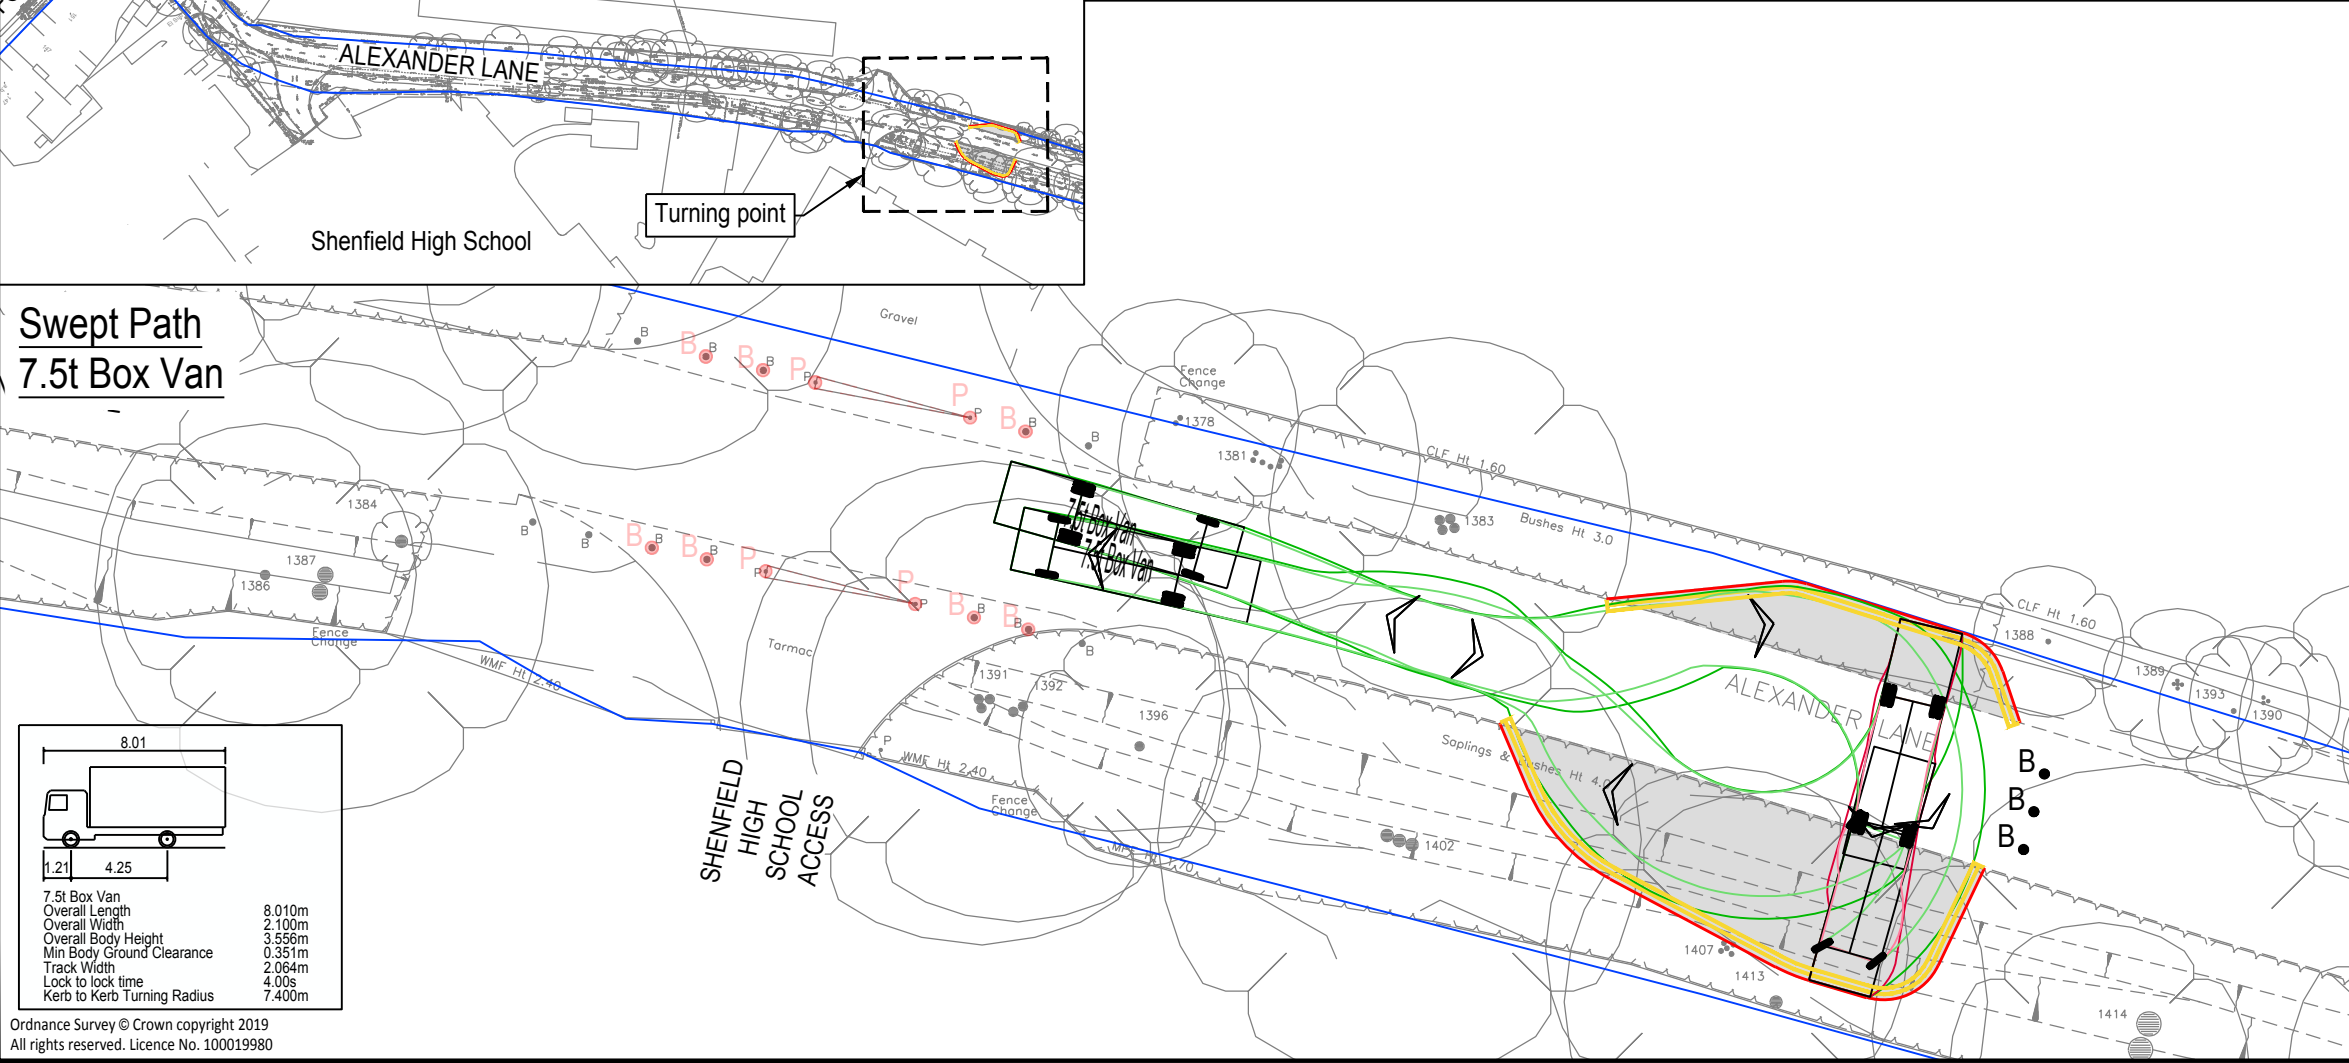


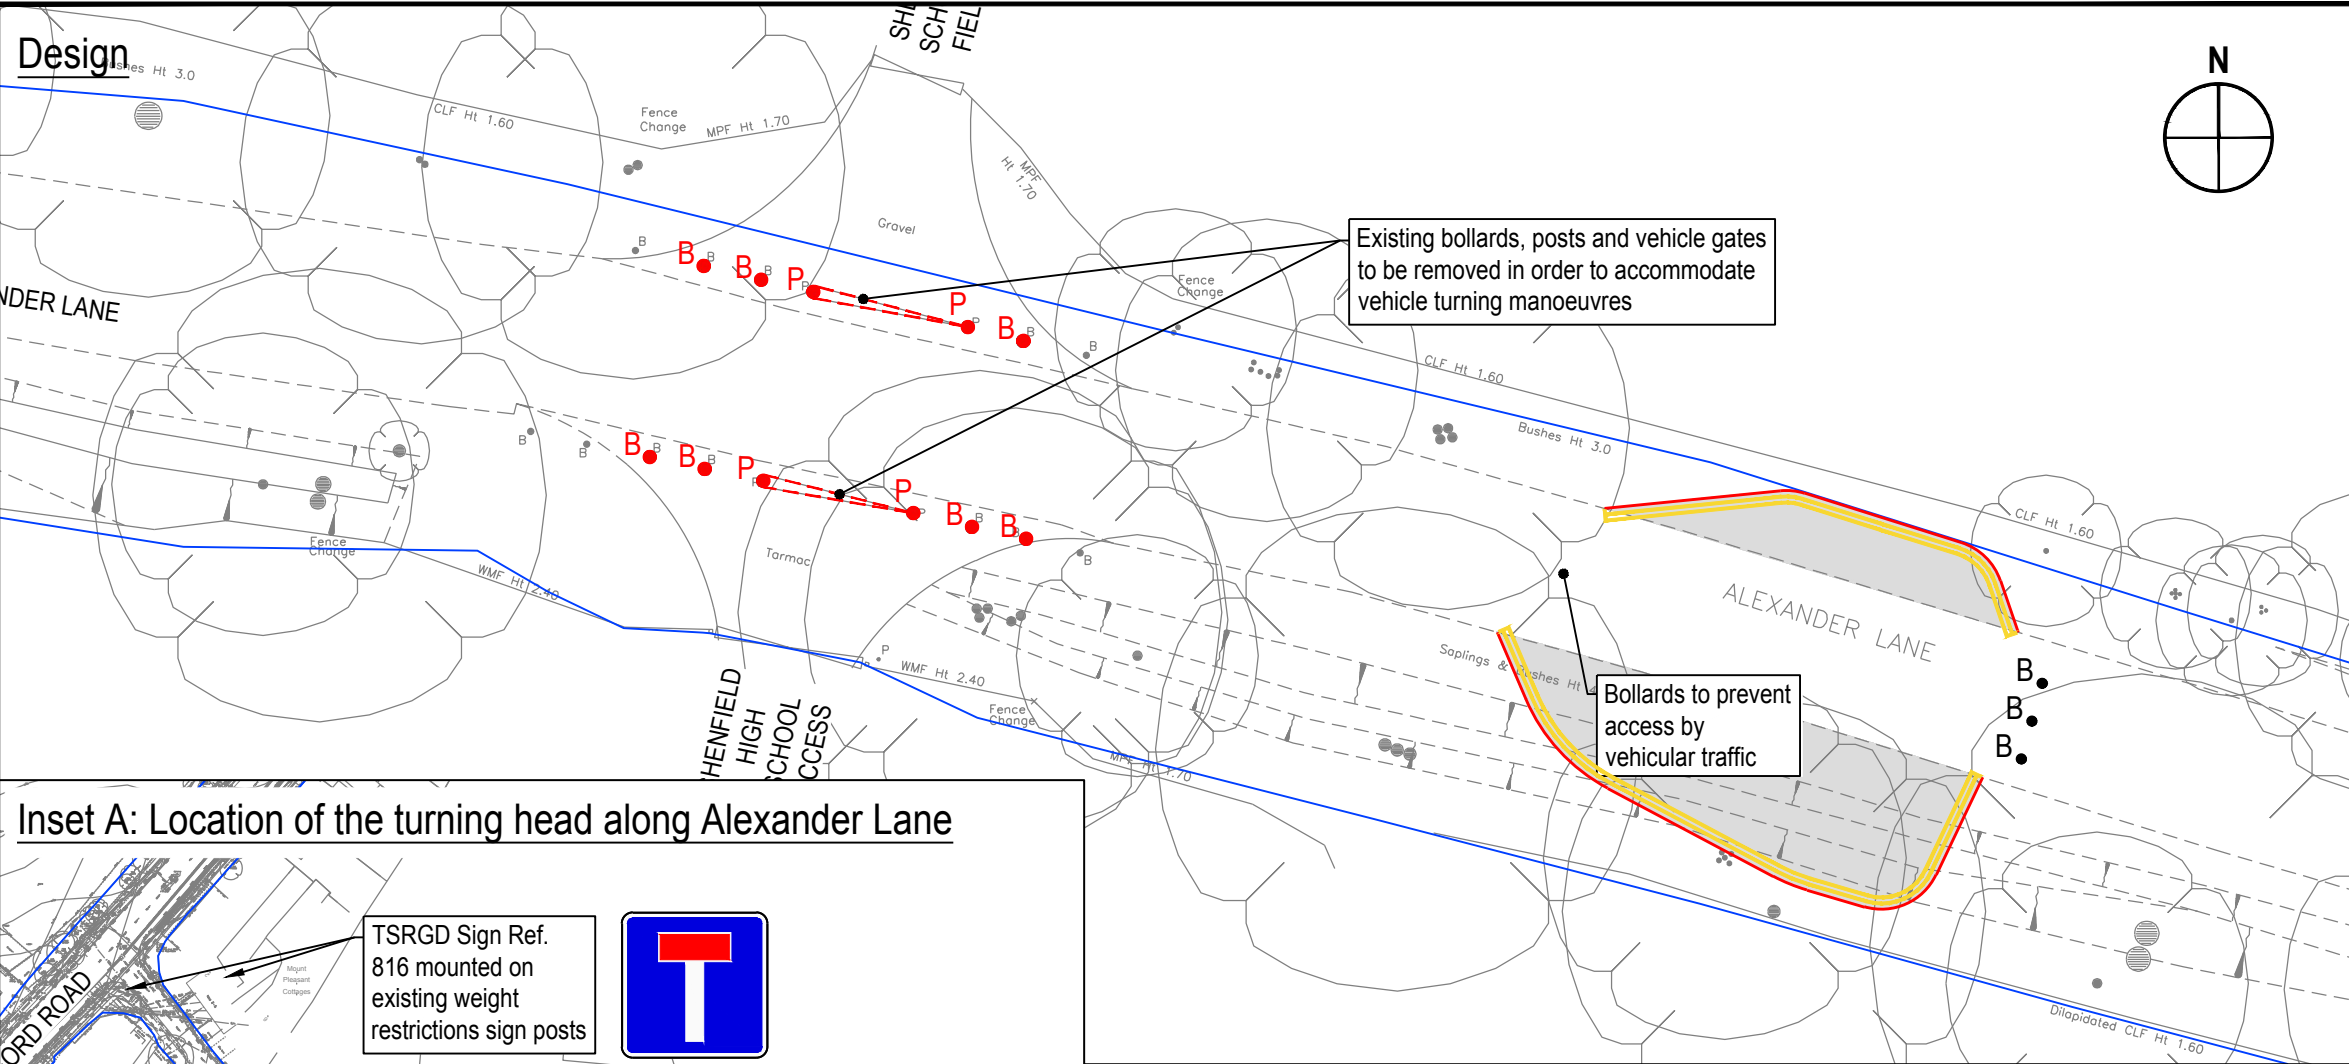

Notes:

- This is not a construction drawing and is intended for illustrative purposes only.
- White lining is indicative only.

Key

- Extent of Public Highway (Based upon OS mapping so doesn't always match Topographical Survey)
- B. Proposed bollard
- B. Existing bollard to be retained
- P. Existing post to be retained
- Existing vehicle gate to be retained
- Carriageway surfacing for potential turning head
- Double yellow lining

REV.	DETAILS	DRAWN	CHECKED	DATE
A	Minor updates to turning head design	TF	MdC	04.08.2023

CLIENT: Croudace

PROJECT: Shenfield

DRAWING TITLE: Alternative Turning Head Northern End of Alexander Lane

SCALES: 1:2000 & 1:250 at A3

DRAWN	CHECKED	DATE
TF	MdC	02.08.2023

vectos. | PART OF **SLR**

The Cursitor, 38 Chancery Lane, London, WC2A 1EN
020 7580 7373
vectors@vectors.co.uk

DRAWING NUMBER: 152080/PD14

REVISION: A