


Layout

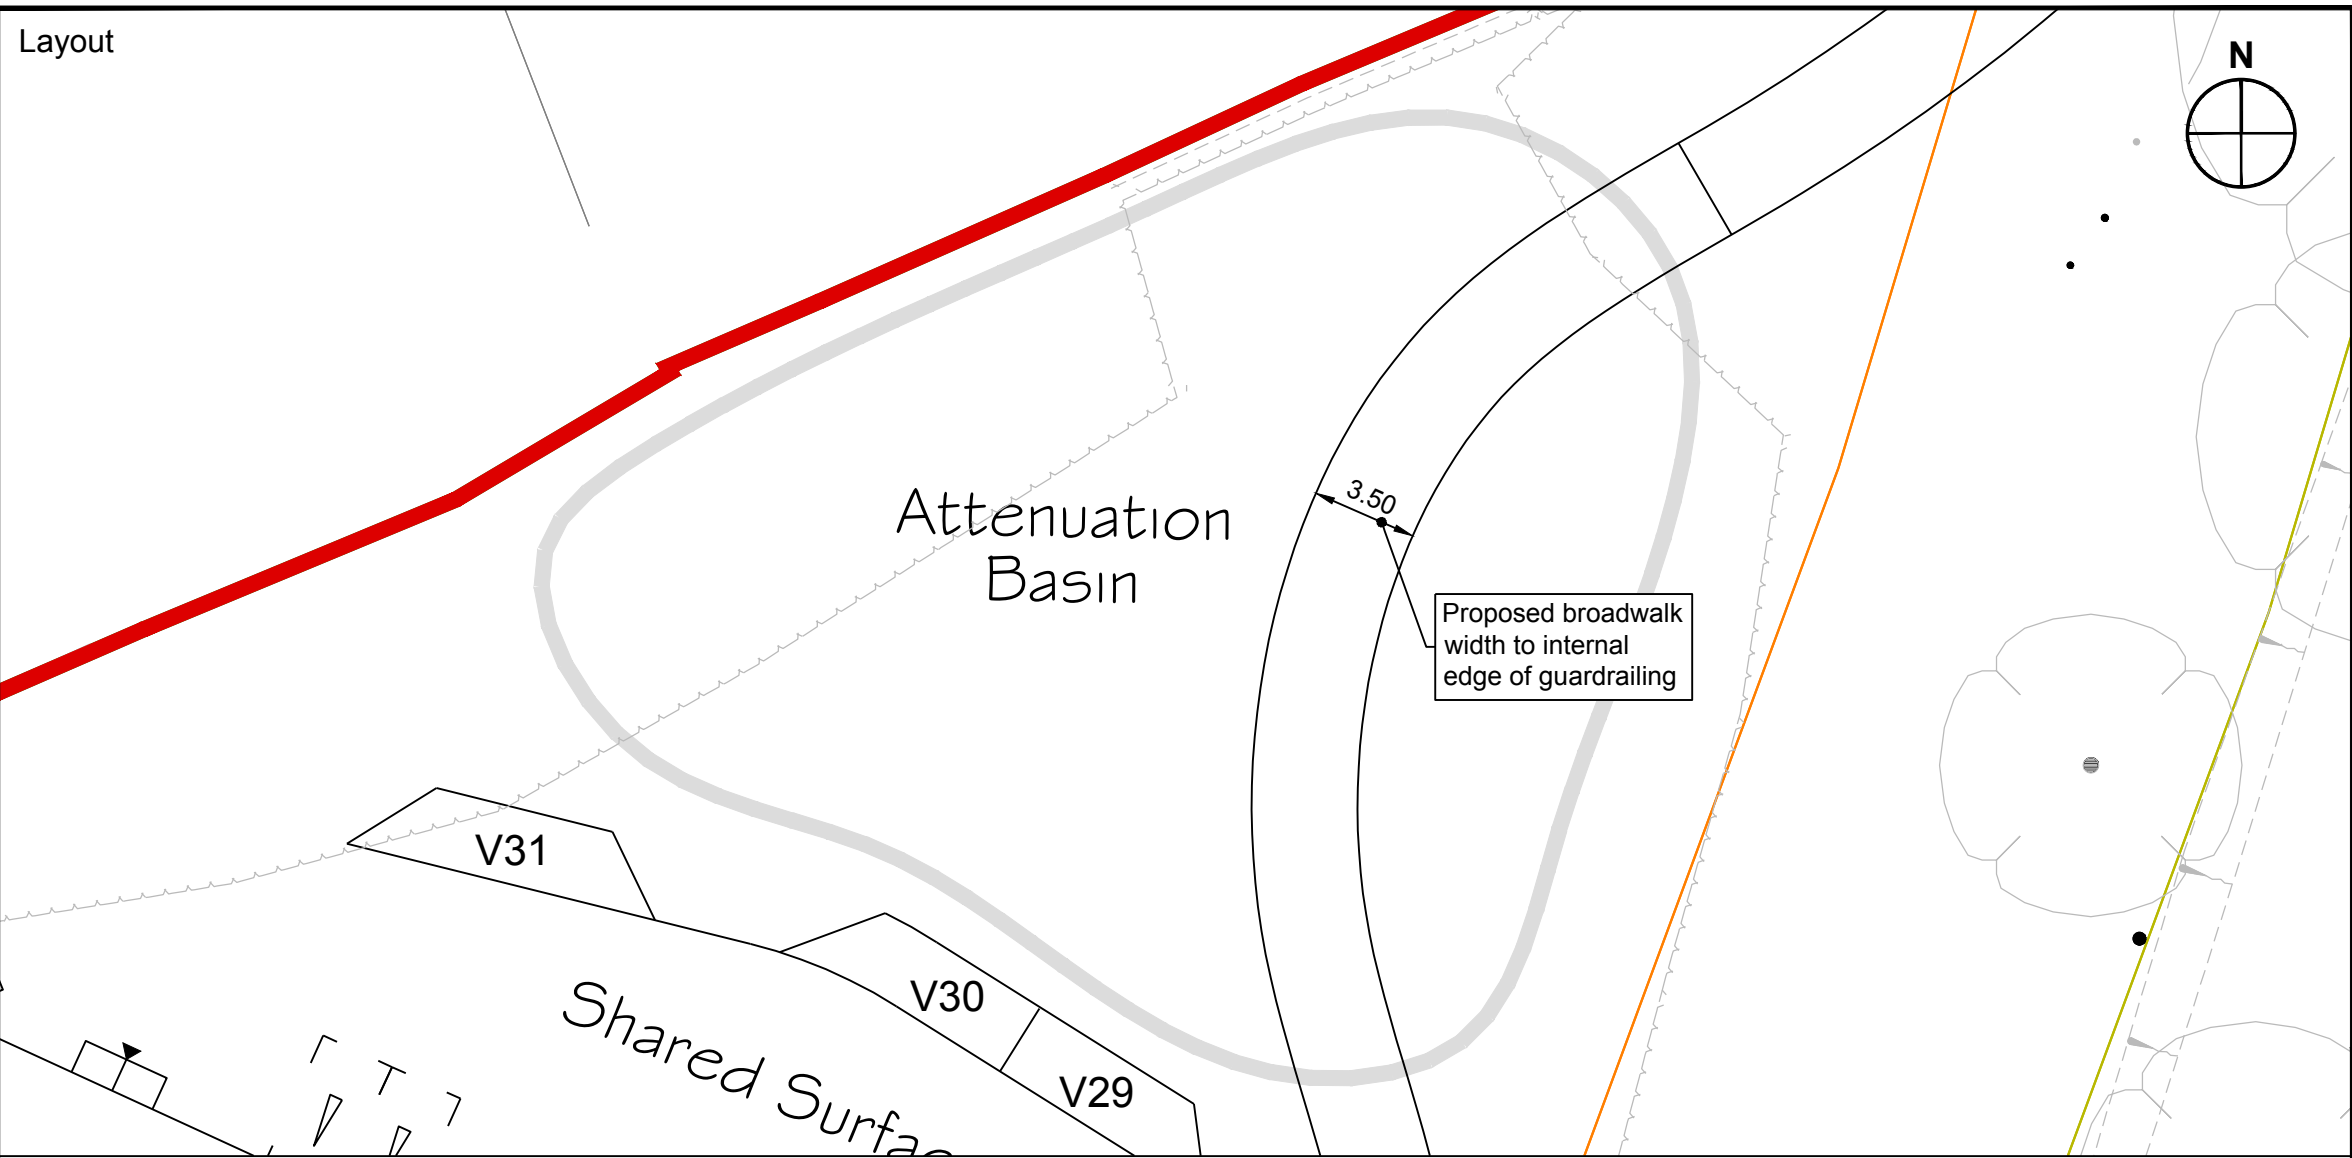


Notes:

1. This is not a construction drawing and is intended for illustrative purposes only.
2. White lining is indicative only.

Key

Red Line Boundary

Section

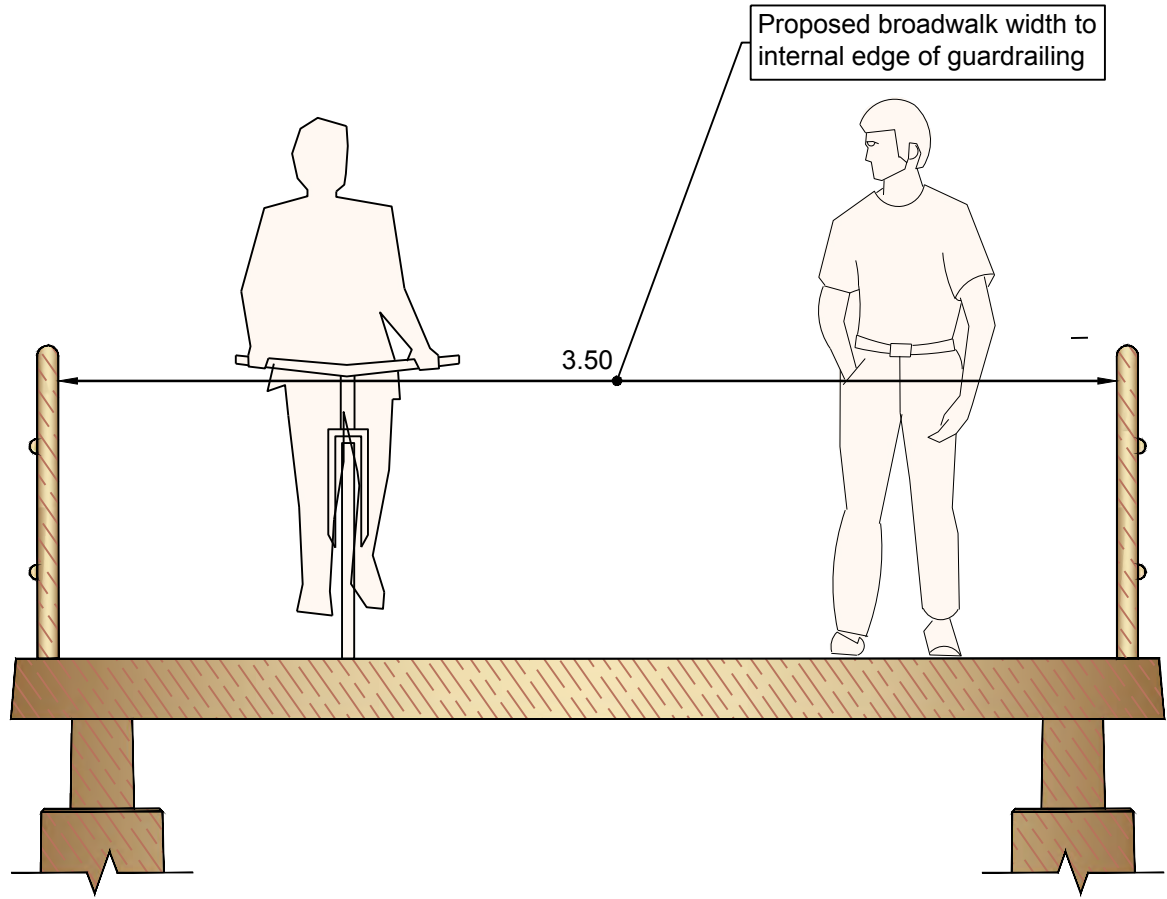

Ordnance Survey © Crown copyright 2012.  
All rights reserved. Licence No. 100052073

NOTE: THE PROPERTY OF THIS DRAWING AND DESIGN IS VESTED IN VECTOS (SOUTH) LTD.  
IT MUST NOT BE COPIED OR REPRODUCED IN ANY WAY WITHOUT THEIR PRIOR WRITTEN CONSENT.

CLIENT:

Croudace Homes Ltd

PROJECT:

Officers Meadow, Shenfield

DRAWING TITLE:

Part of Allocated Site R03:  
Land North of Shenfield

SCALES:

1:250 & 1:25 at A3

DRAWN:

JB

CHECKED:

HA

DATE:

04.08.2023

**vectos.** | PART OF **SLR**

The Cursitor, 38 Chancery Lane, London, WC2A 1EN  
020 7580 7373 vectos@vectos.co.uk

DRAWING NUMBER:

152080/PD15

REVISION:

-