


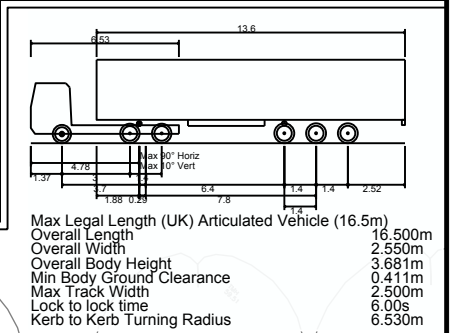
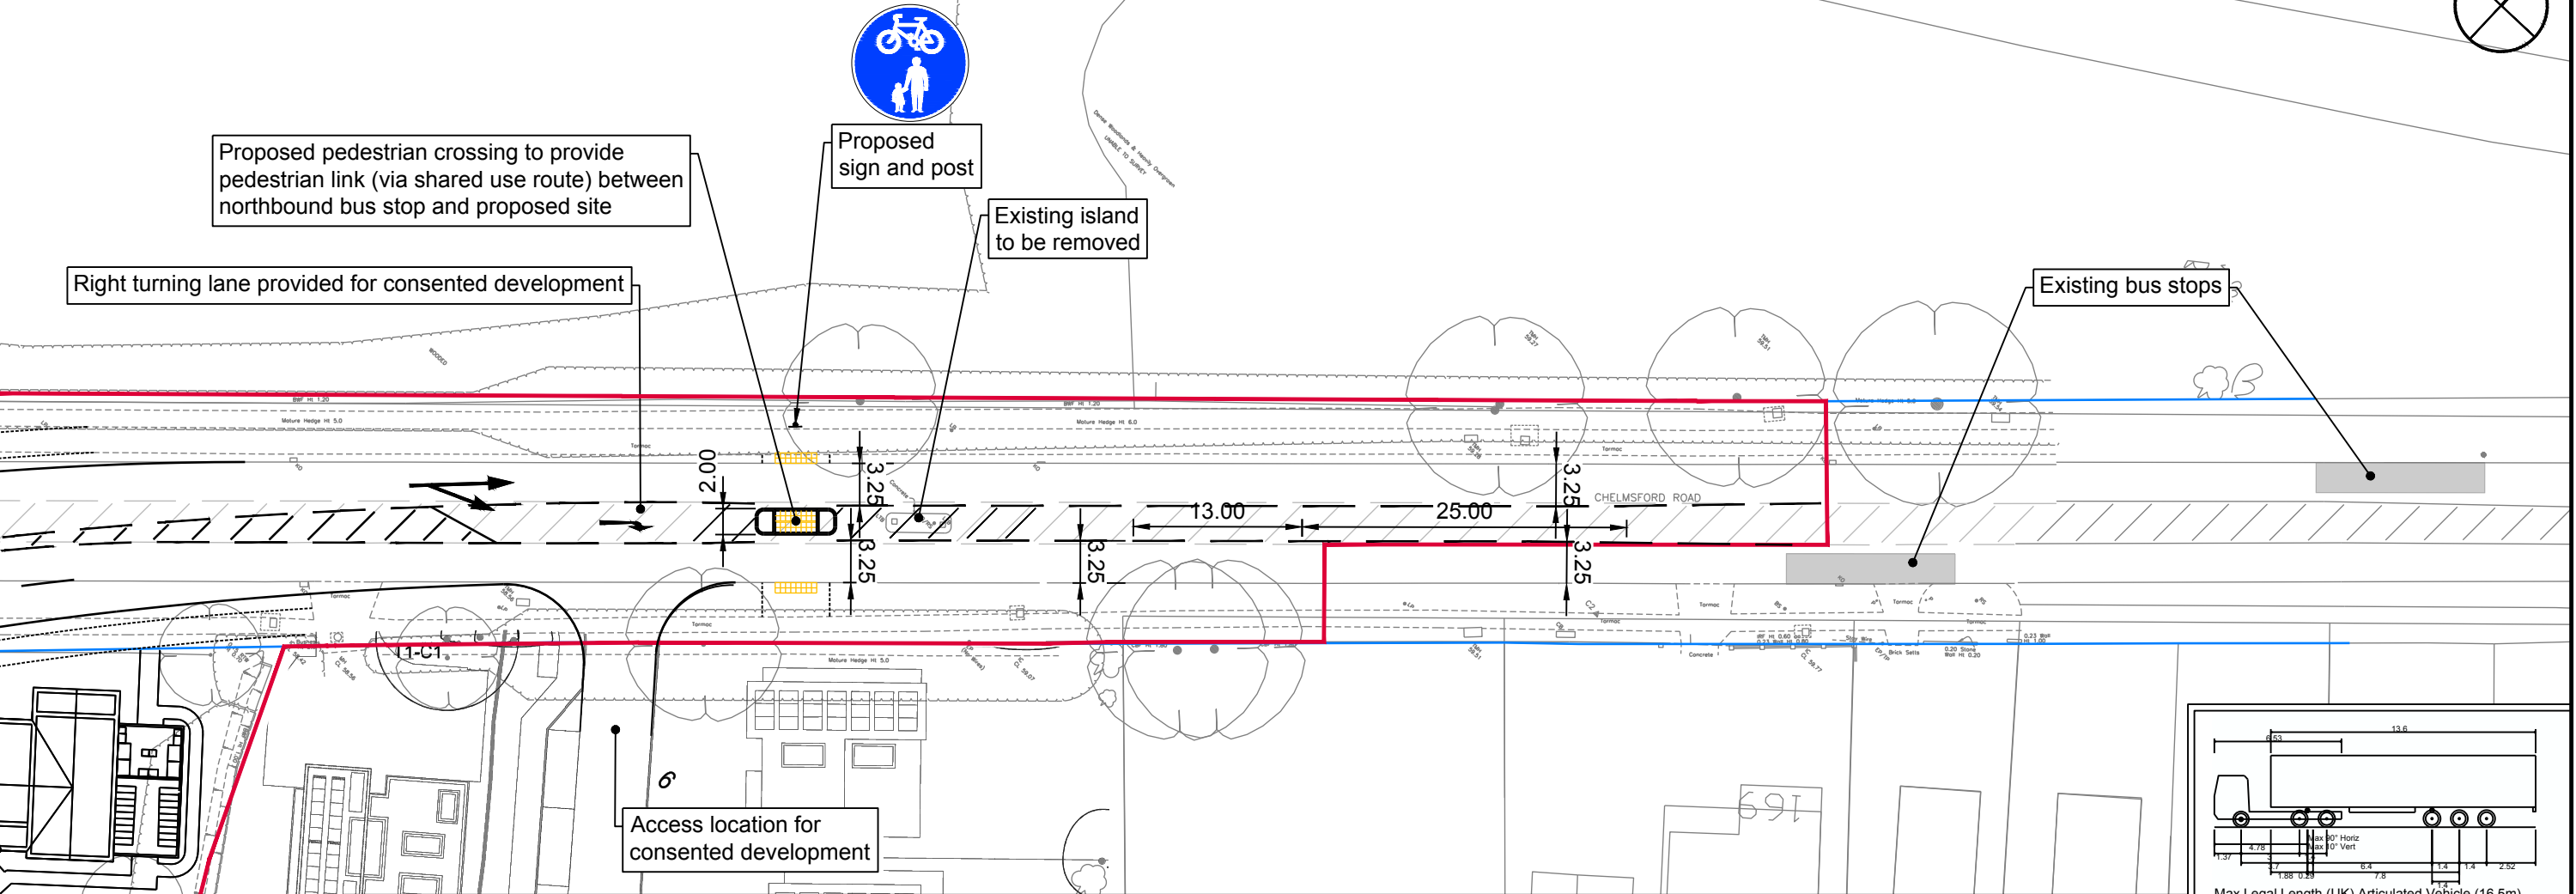


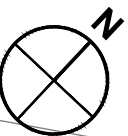

Swept Path Analysis - Delivery Vehicle Access / Egress Manoeuvre Adjacent to Proposed Island

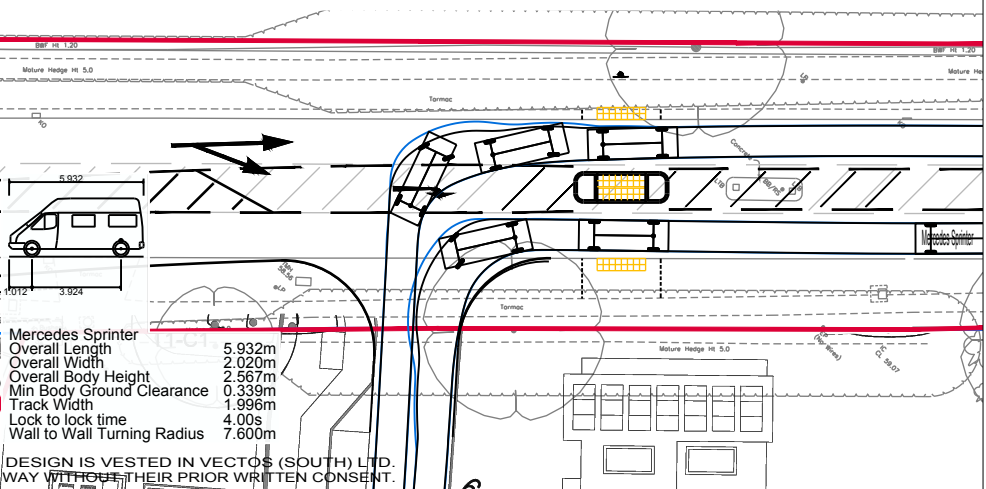

Swept Path Analysis - 16.5m Articulated Lorry Passing Bus Stop Cage / Proposed Island at 40mph

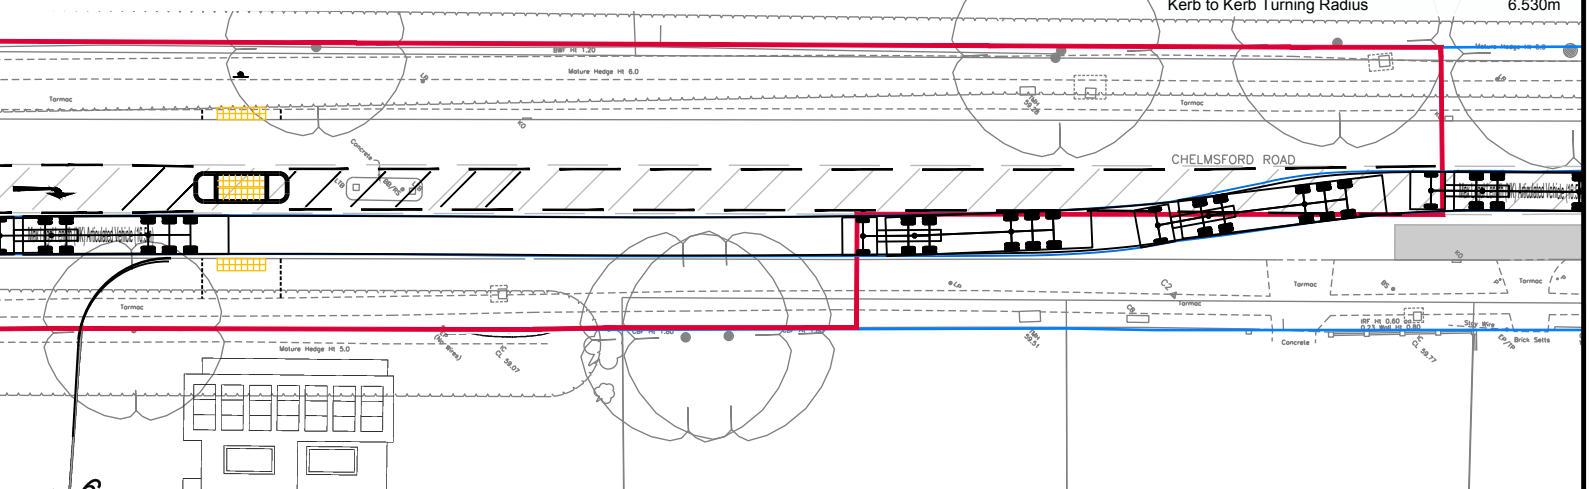

Ordnance Survey © Crown Copyright 2023
All rights reserved. Licence No. 100059809
NOTE: THE ACCURACY OF THIS DRAWING AND DESIGN IS VESTED IN VECTOS (SOUTH) LTD.
IT MUST NOT BE COPIED OR REPRODUCED IN ANY WAY WITHOUT THEIR PRIOR WRITTEN CONSENT.

REV.	DETAILS	DRAWN	CHECKED	DATE
A	Two running lane width increased to 3.25m	NS	TF	23.04.2024

- Notes:**
- This is not a construction drawing and is intended for illustrative purposes only.
 - White lining is indicative only.
- Key**
- Highway Boundary (Based on Ordnance Survey so minor inconsistencies on Topographical Survey)
 - Red Line Boundary

Officers Meadow, Shenfield

Proposed Bus Stops & Pedestrian Crossing Adjacent to Site Access

Croudace Homes Ltd

SLR

INFORMATION ONLY

DRAWN:	CHECKED:	DATE:	SCALES:
JB	MdC	11.12.2023	1:500 at A3

DRAWING NUMBER:	REVISION:
152080/PD19	A