


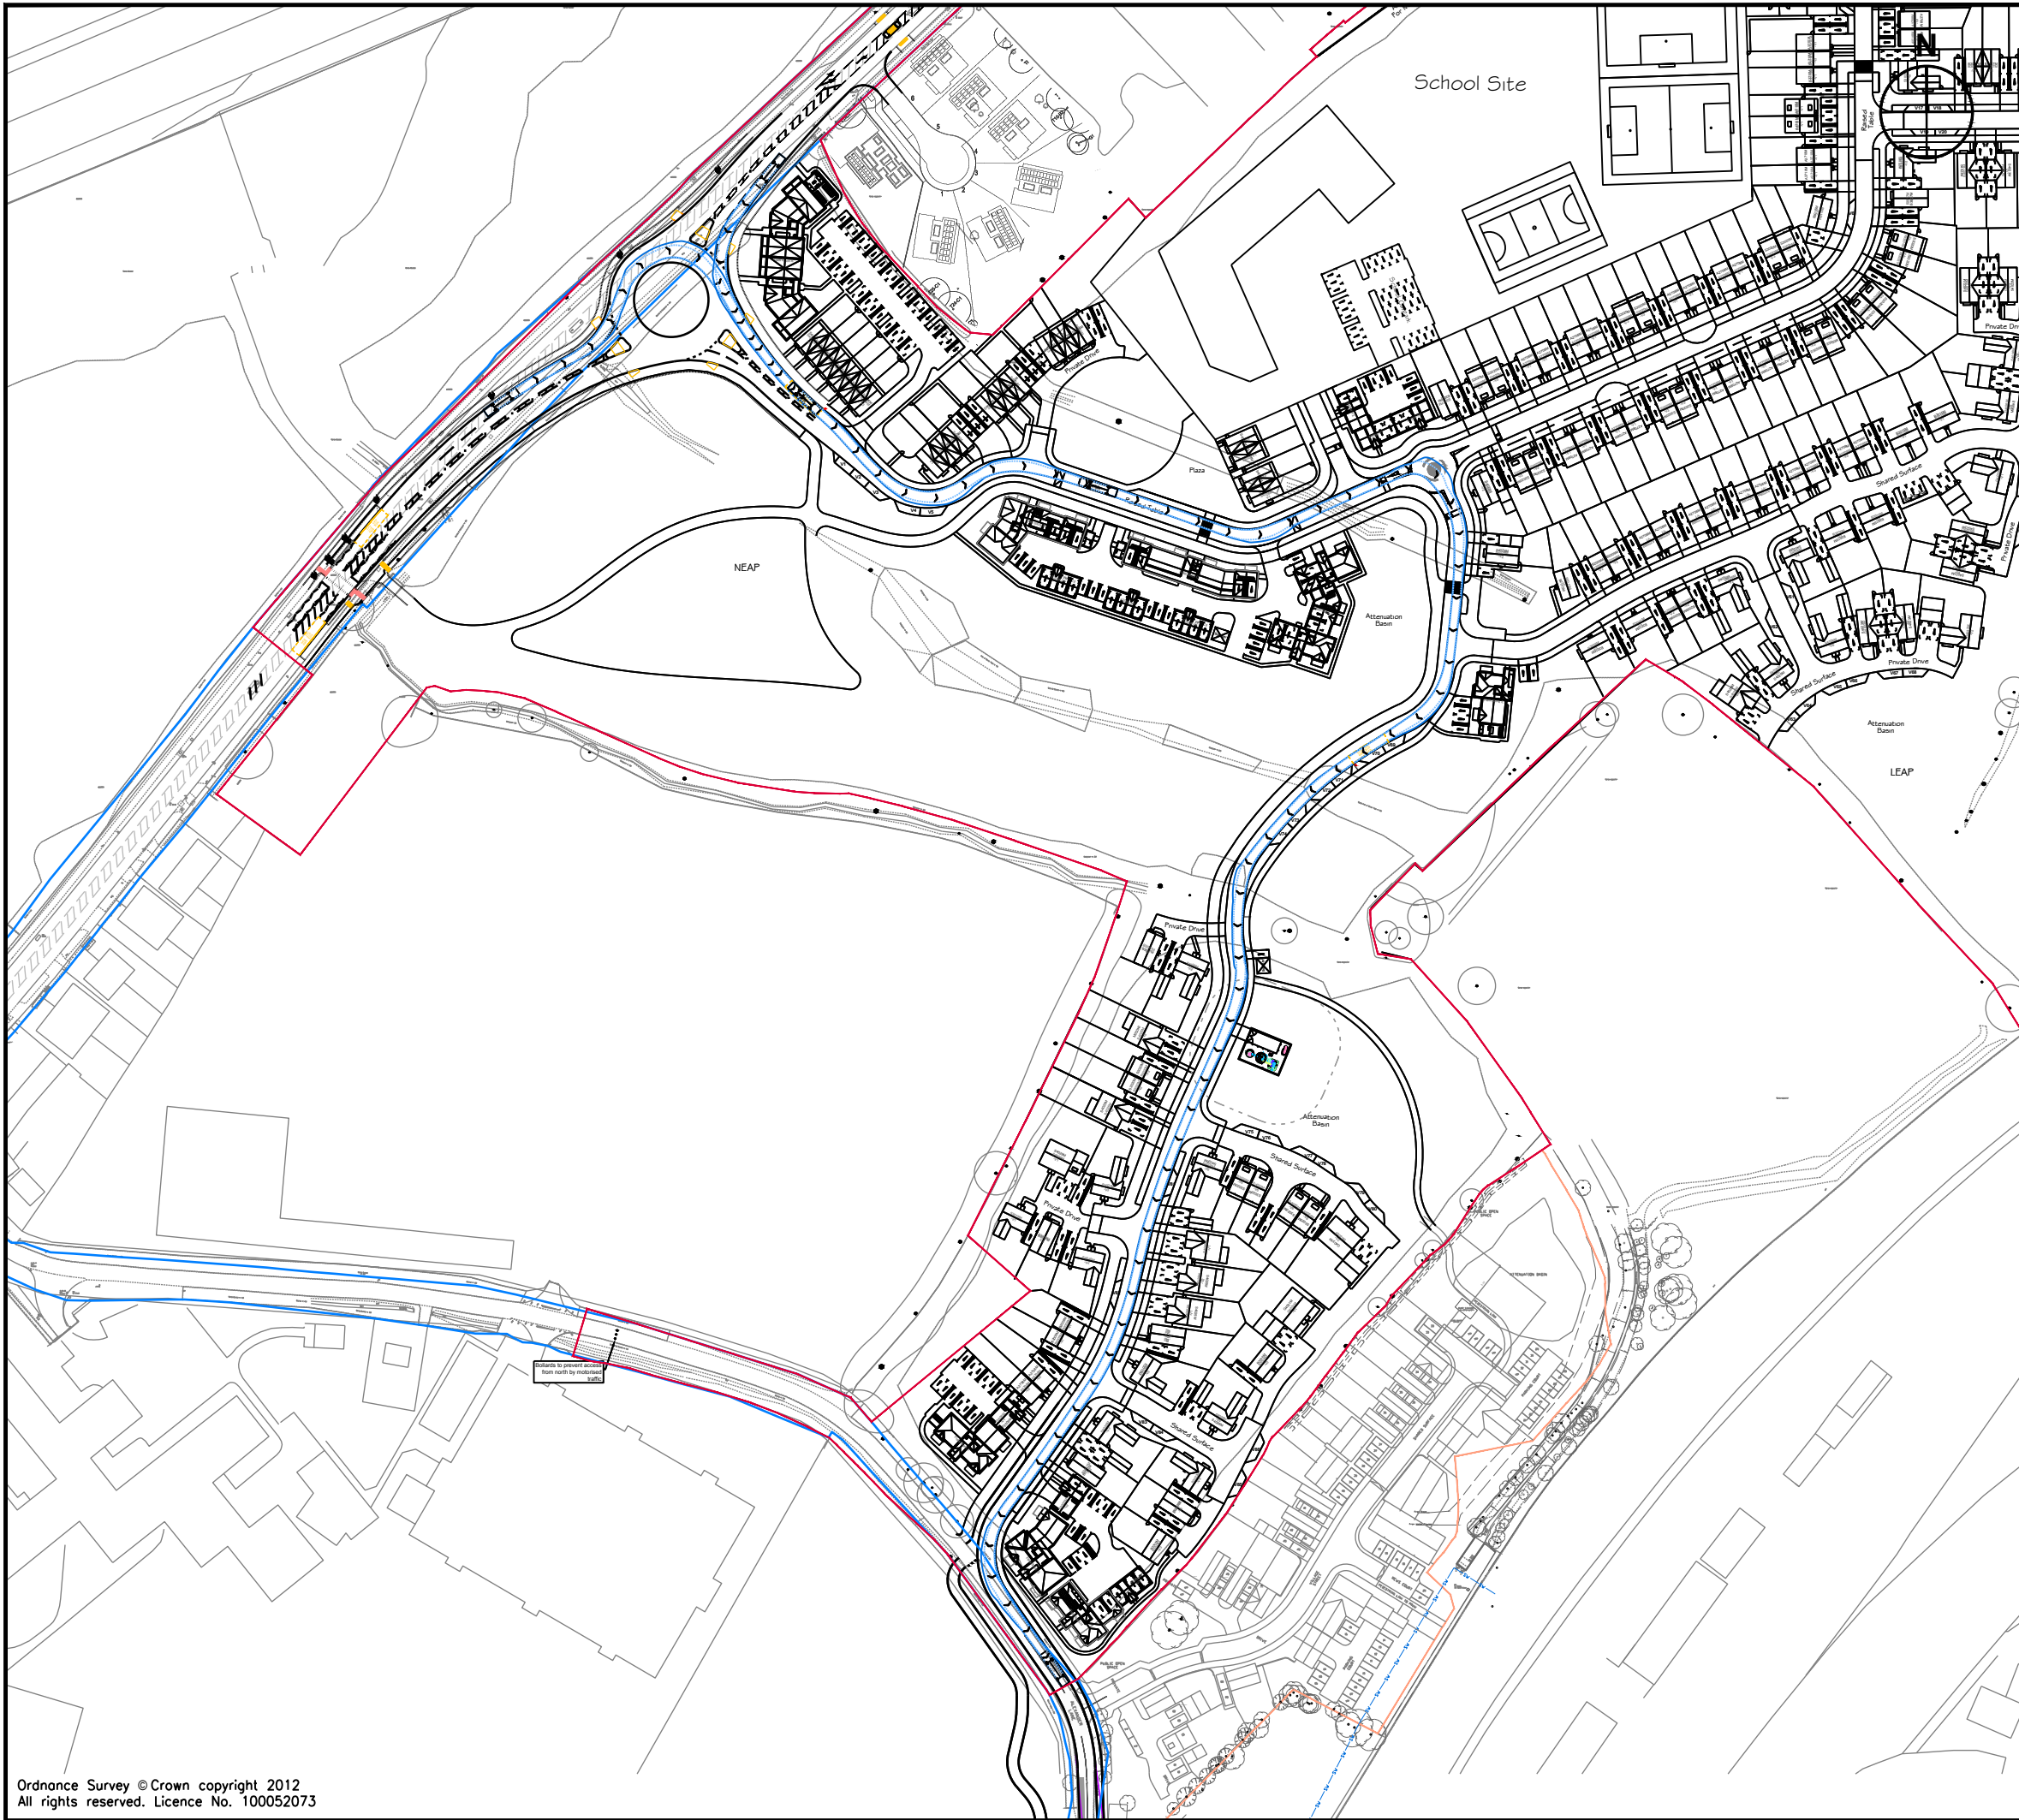

Notes:

- 1. This is not a construction drawing and is intended for illustrative purposes only.
- 2. White lining is indicative only.
- 3. Proposed layout is based on Finc Architects plan : _400K_Shenfield Proposed Site Layout.

Key

Red Line Boundary

'Standard' Rigid Bus
Overall Length 12.000m
Overall Width 2.550m
Overall Body Height 3.069m
Min Body Ground Clearance 0.309m
Track Width 2.350m
Lock to lock time 4.00s
Wall to Wall Turning Radius 10.771m

REV.	DETAILS	DRAWN	CHECKED	DATE

STATUS:

INFORMATION ONLY

CLIENT:

Croudace Homes Ltd

PROJECT:

Officers Meadow, Shenfield

DRAWING TITLE:

Swept Path Analysis
'Standard' Rigid Bus

SCALES:

1:2000 at A3

DRAWN:	PP	CHECKED:	TF	DATE:	24.04.2024
--------	----	----------	----	-------	------------

DRAWING NUMBER:	152080/PD23/AT01	REVISION:	-
-----------------	------------------	-----------	---