


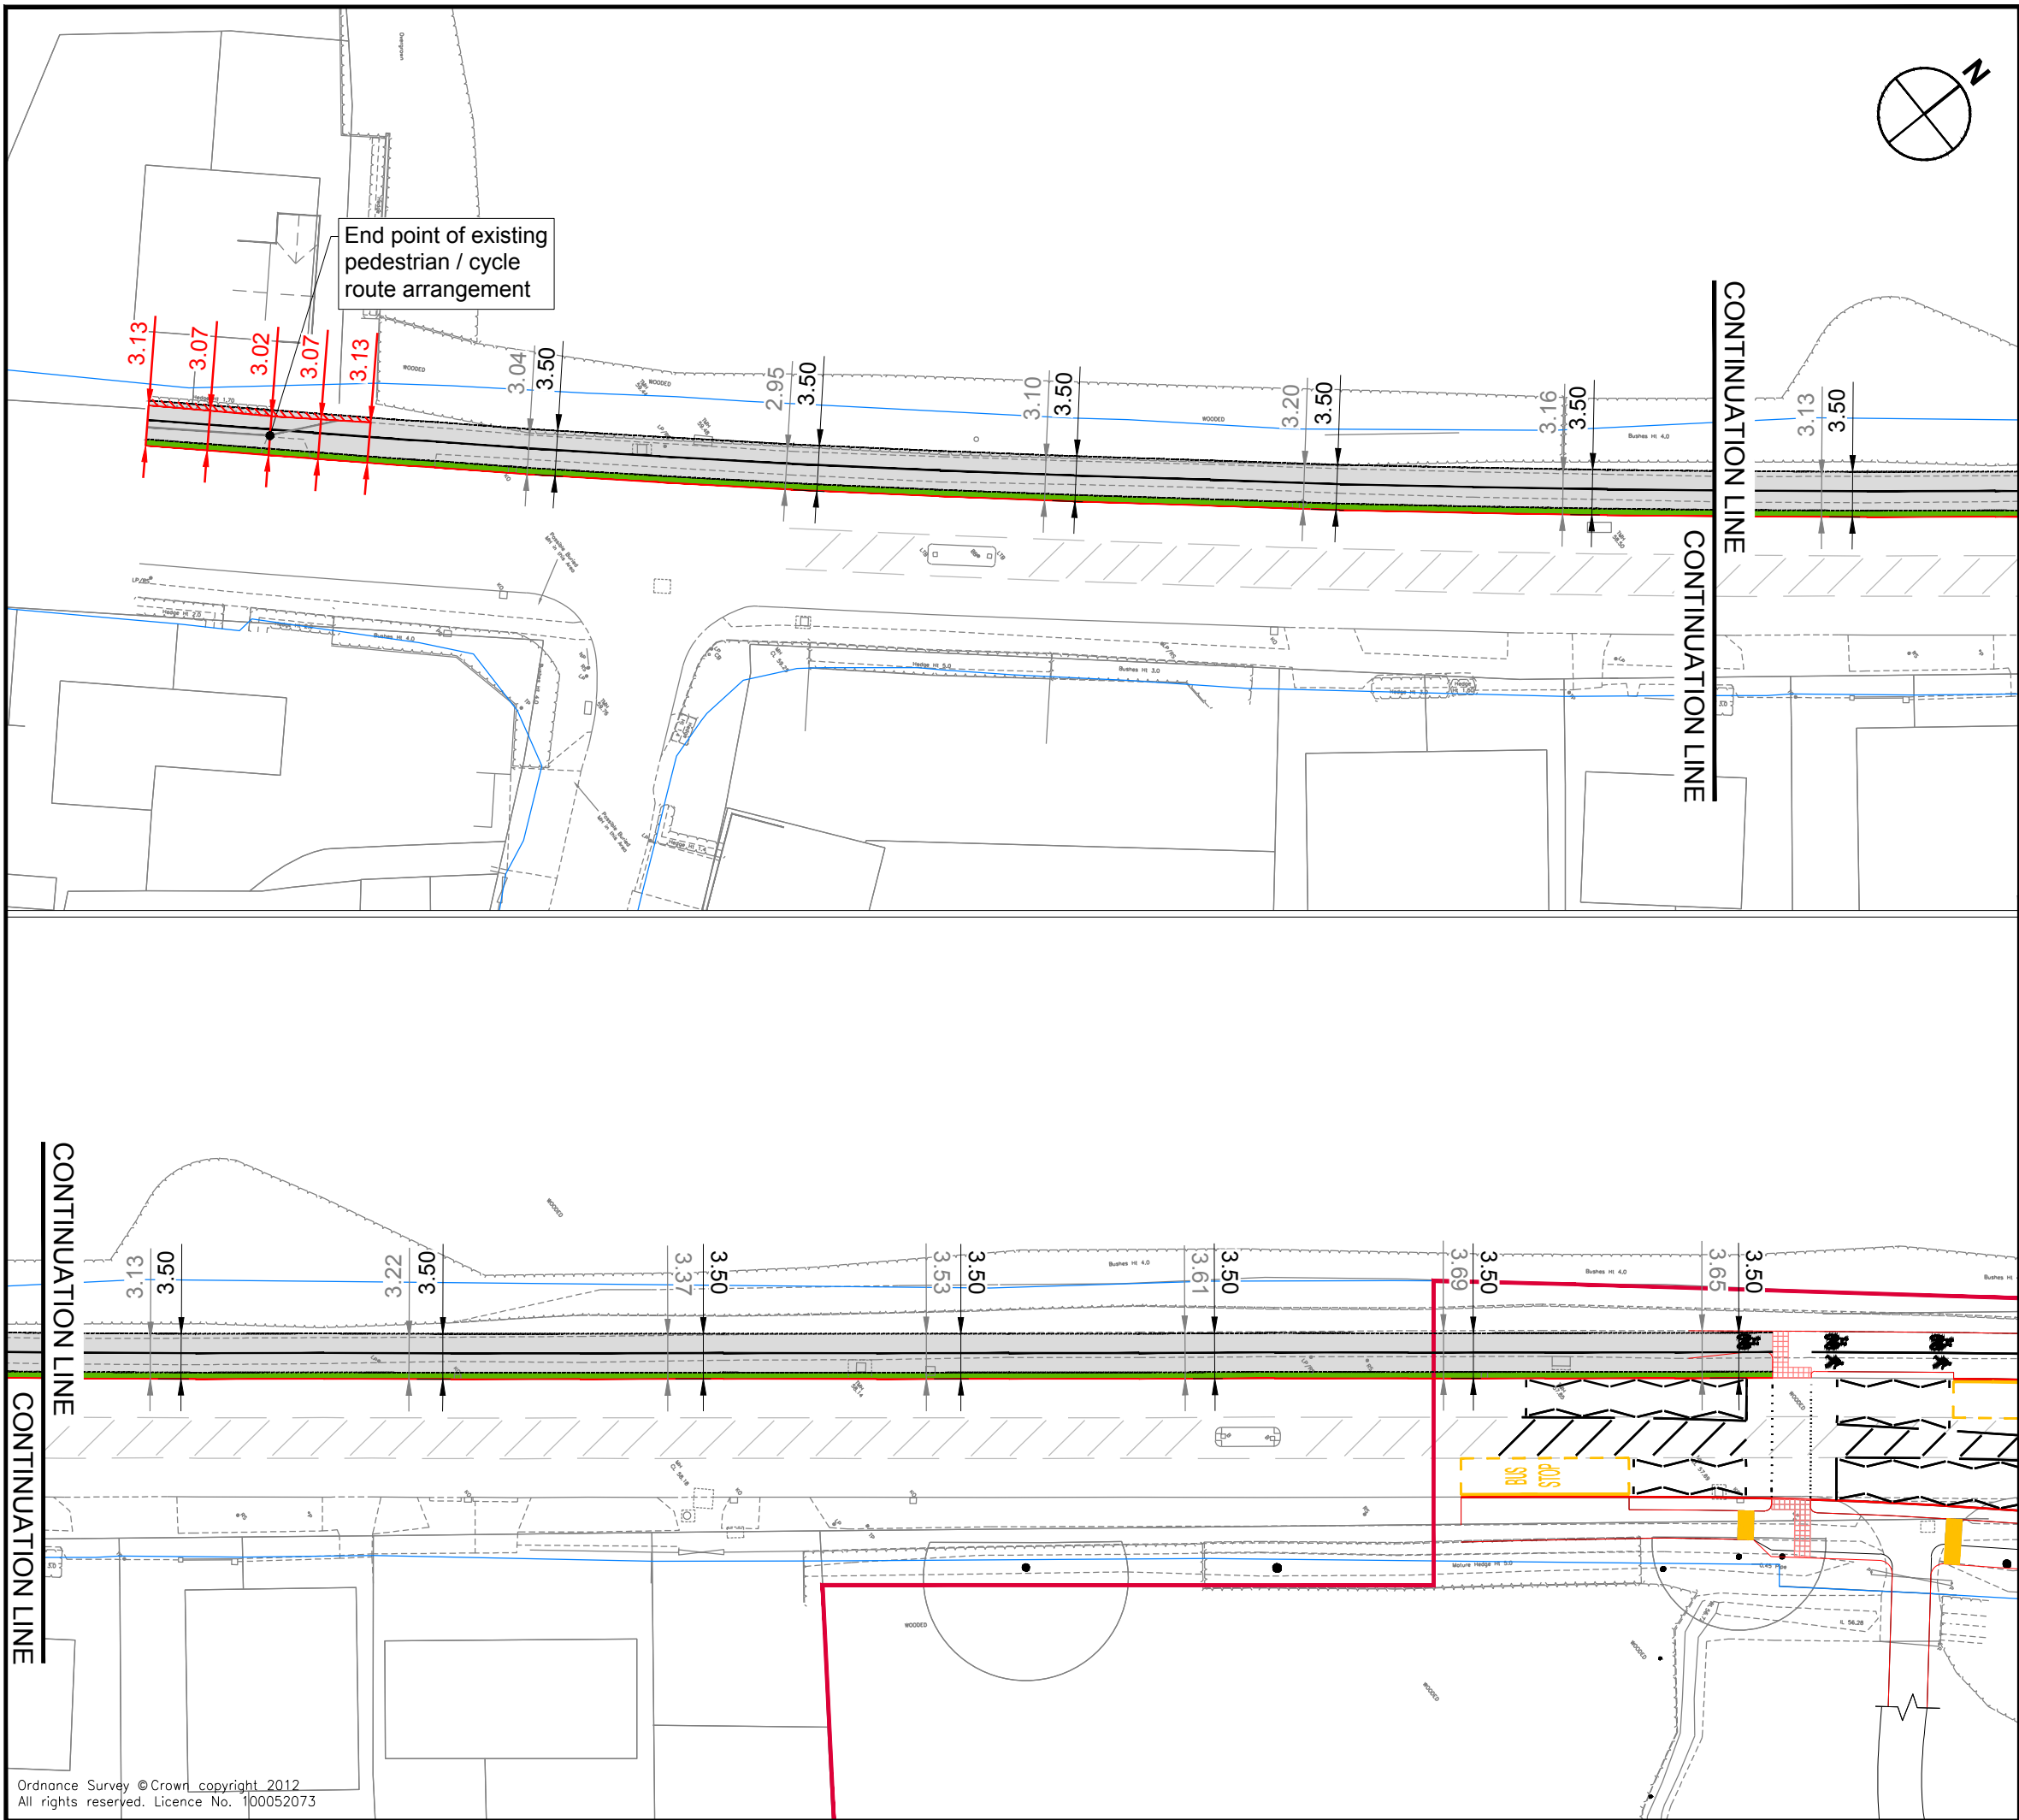

Notes:
1. This is not a construction drawing and is intended for illustrative purposes only.
2. White lining is indicative only.

- Key
- Highway Boundary (Based on Ordnance Survey so minor inconsistencies on Topographical Survey)
 - Red Line Boundary
 - Sufficient width for 3.5m route
 - Insufficient width for 3.5m route
 - Existing width

REV.	DETAILS	DRAWN	CHECKED	DATE

CLIENT:
Croudace Homes Ltd

PROJECT:
Officers Meadow, Shenfield

DRAWING TITLE:
Potential Segregated Footway / Cycle Way Route Chelmsford Road

SCALES:
1:250 at A3

DRAWN: JB	CHECKED: AW	DATE: 17.01.2024
-----------	-------------	------------------

vectos. | PART OF **SLR**

The Cursitor, 38 Chancery Lane, London, WC2A 1EN
020 7580 7373
vectors@vectors.co.uk

DRAWING NUMBER: **152080/SK03** REVISION: -