


Appendix M

Public Right of Way Footpath 86 Diversion

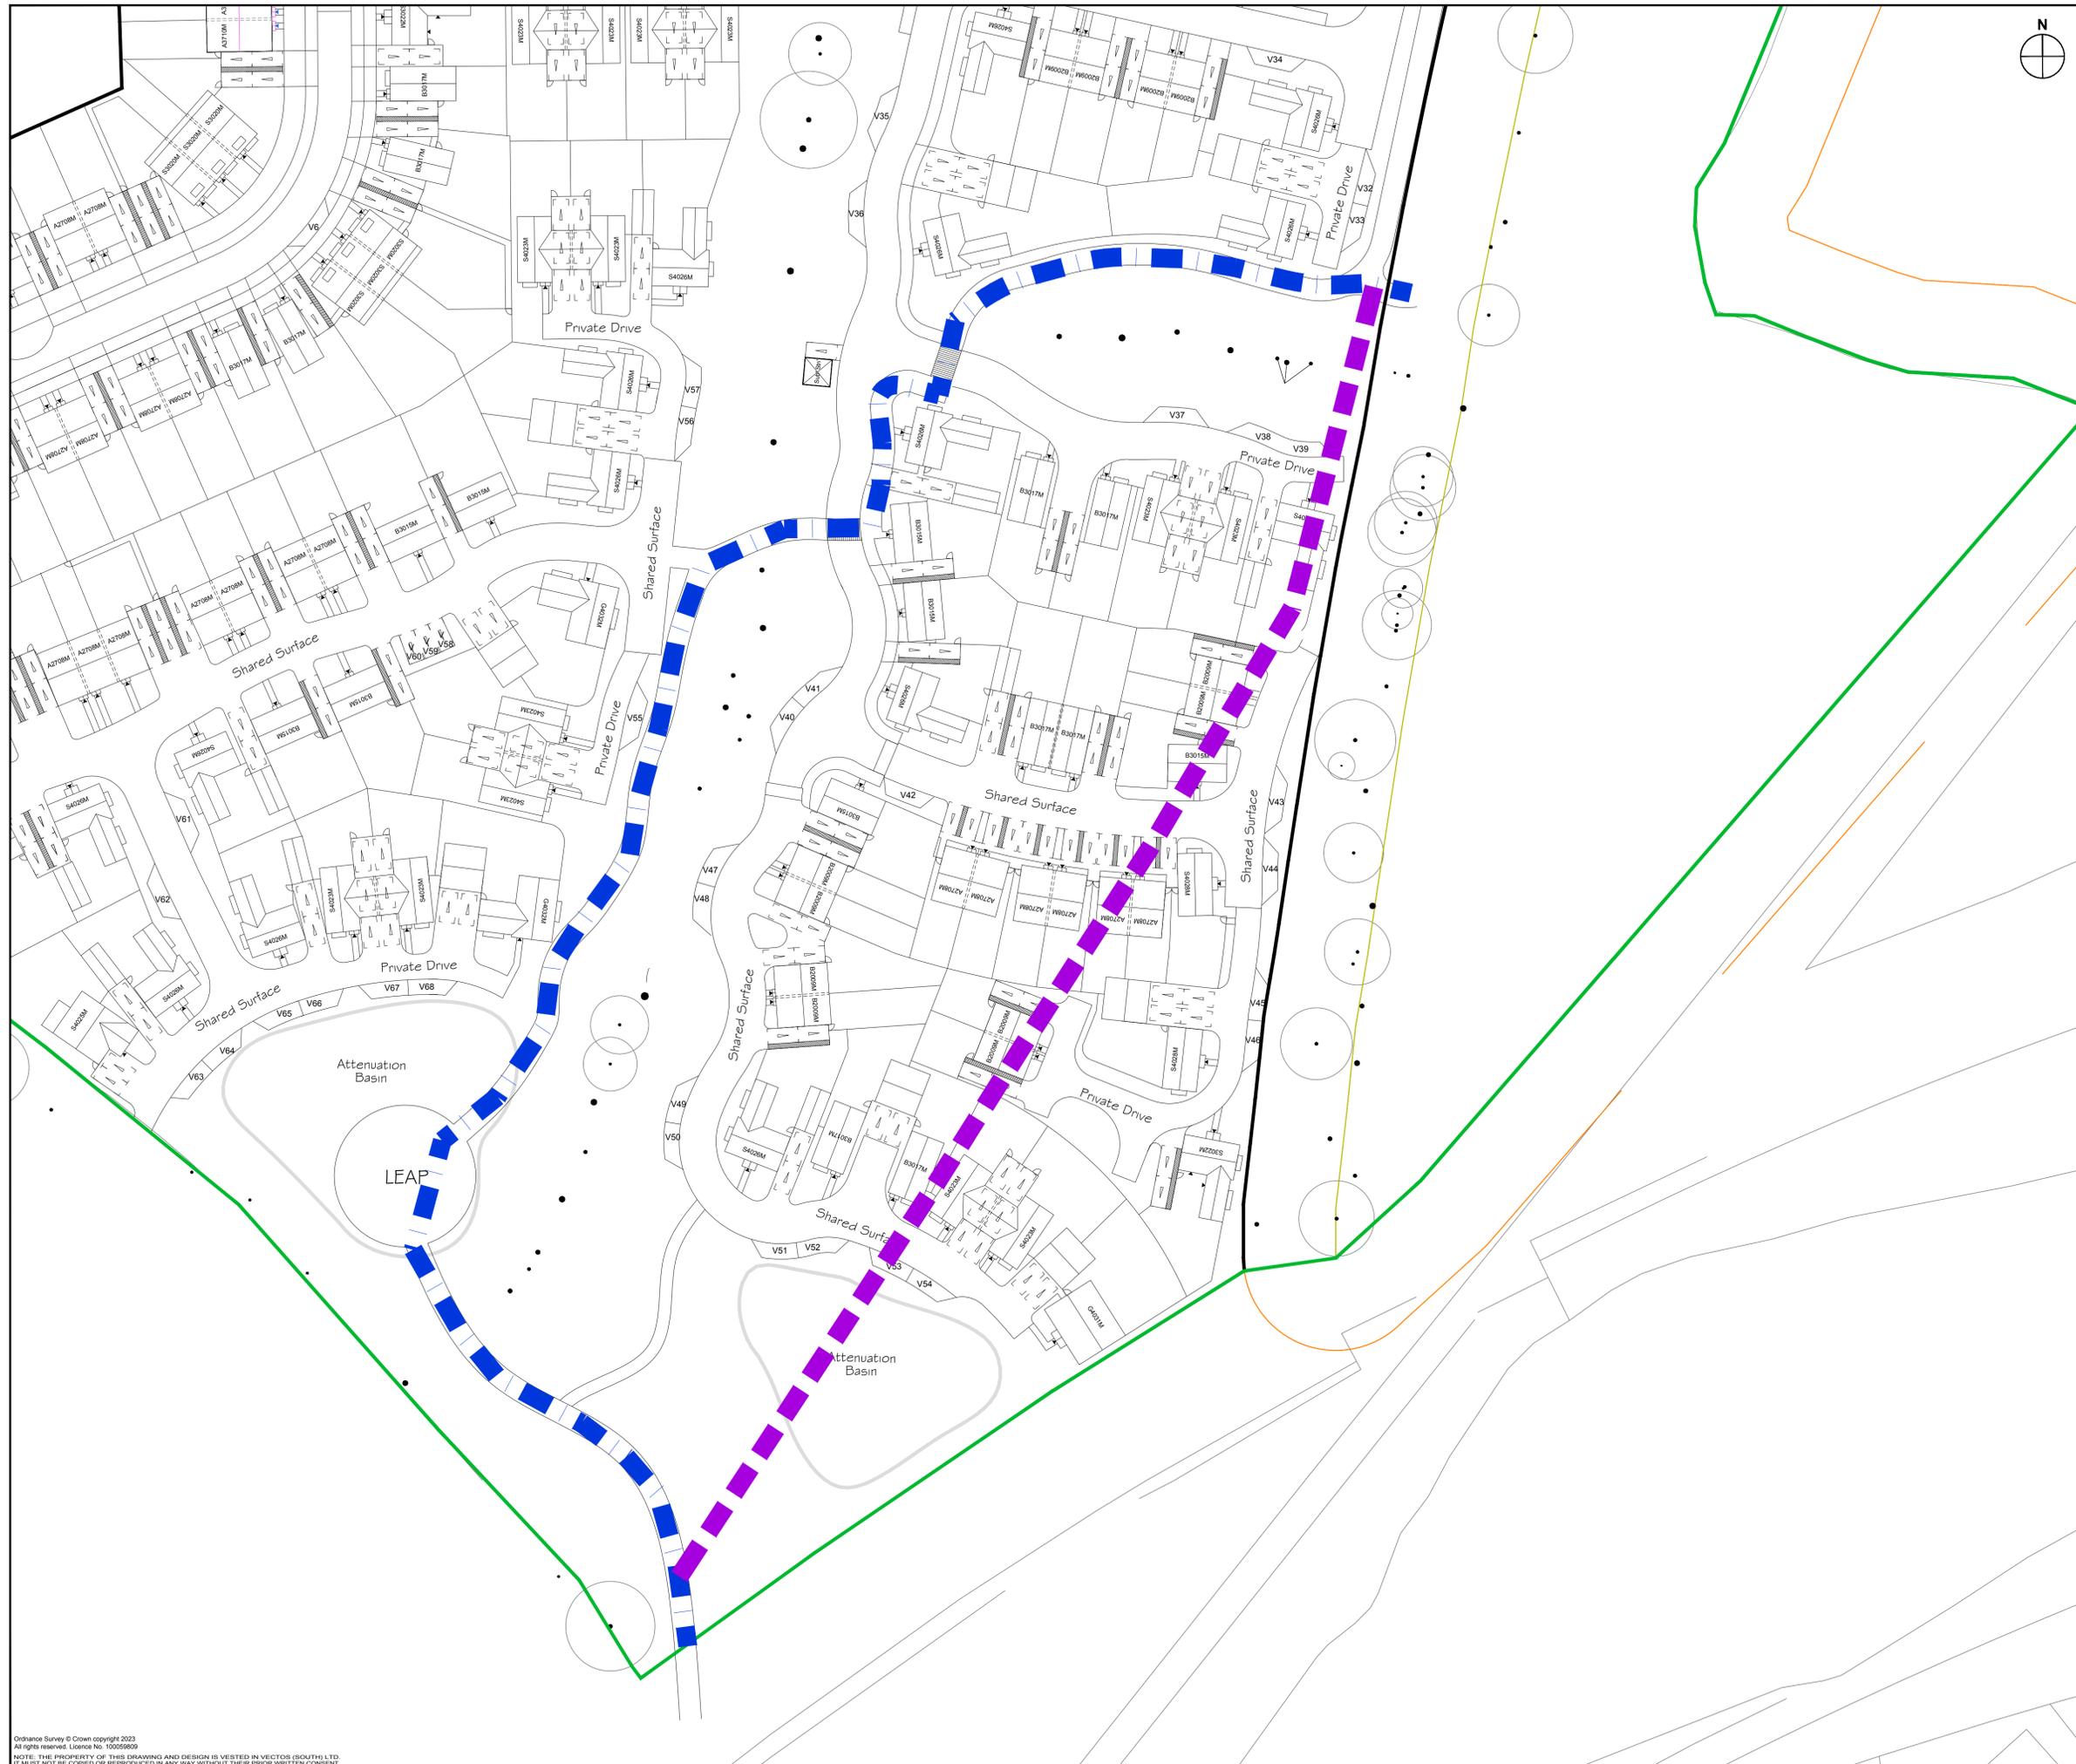

Notes:
 1. This is not a construction drawing and is intended for illustrative purposes only.
 2. White lining is indicative only.

Key
 Existing PROW (Public Right of Way)
 Proposed PROW Diversion

REV.	DETAILS	DRAWN	CHECKED	DATE

STATUS:
INFORMATION ONLY

CLIENT:
 Croudace Homes Ltd

PROJECT:
 Officers Meadow, Shenfield

DRAWING TITLE:
 Proposed PROW Diversion

SCALES:
 1:500 at A1

DRAWN: TF CHECKED: HA DATE: 31.08.2023



DRAWING NUMBER: 152080/PD16 REVISION: .


Ordnance Survey © Crown copyright 2023
 All rights reserved. Licence No. 100059809
 NOTE: THE PROPRIETY OF THIS DRAWING AND DESIGN IS VESTED IN VECTORS (SOUTH) LTD.
 IT MUST NOT BE COPIED OR REPRODUCED IN ANY WAY WITHOUT THEIR PRIOR WRITTEN CONSENT.





Appendix N

Connections to Stonebond Properties

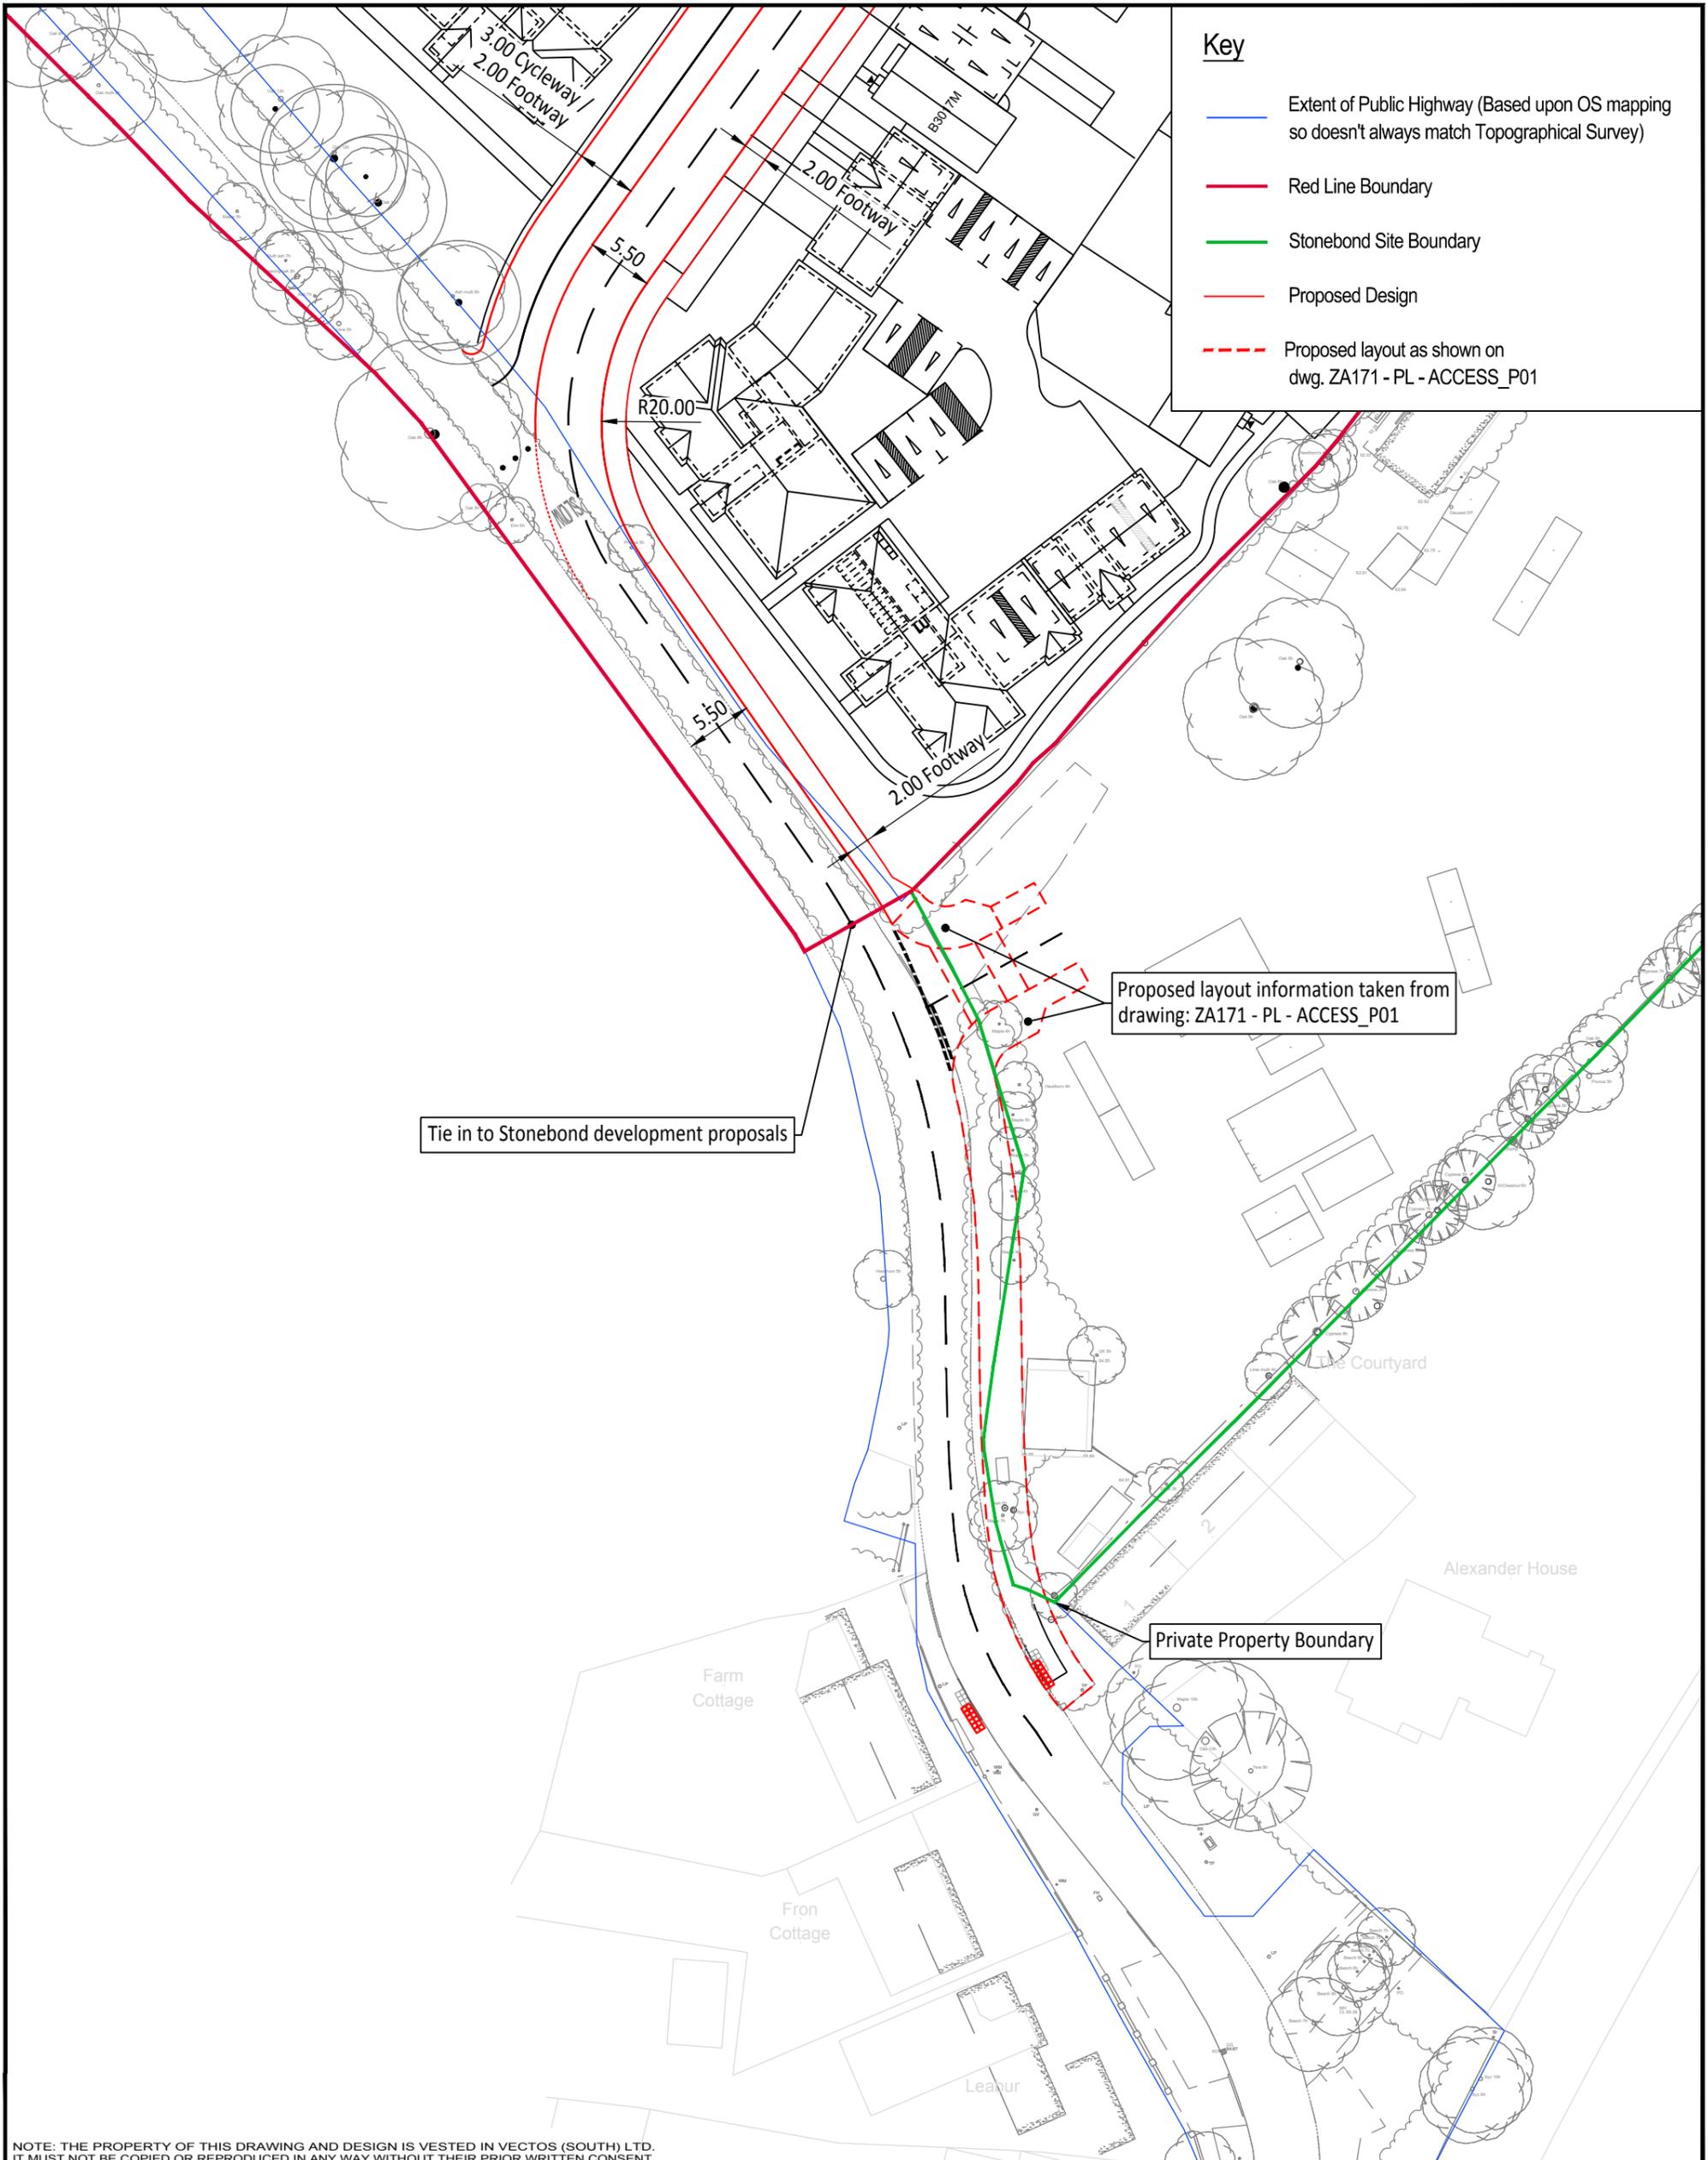

Key

- Extent of Public Highway (Based upon OS mapping so doesn't always match Topographical Survey)
- Red Line Boundary
- Stonebond Site Boundary
- Proposed Design
- - - Proposed layout as shown on dwg. ZA171 - PL - ACCESS_P01

Tie in to Stonebond development proposals

Proposed layout information taken from drawing: ZA171 - PL - ACCESS_P01

Private Property Boundary

NOTE: THE PROPERTY OF THIS DRAWING AND DESIGN IS VESTED IN VECTOS (SOUTH) LTD. IT MUST NOT BE COPIED OR REPRODUCED IN ANY WAY WITHOUT THEIR PRIOR WRITTEN CONSENT.

REV	DETAILS	DRAWN	CHECKED	DATE
A	Layout updated	JM	HA	25.08.2023

Notes:
 1. This is not a construction drawing and is intended for illustrative purposes only.
 2. White lining is indicative only.

Officers Meadow, Shenfield

**Part of Allocated Site R03:
Land North of Shenfield**

DRAWN: JB CHECKED: MdC DATE: 24.07.2023 SCALES: 1:500 at A3

Croudace Homes Ltd


vector. | PART OF **SLR**

The Cursitor, 38 Chancery Lane, London, WC2A 1EN
020 7580 7373 vectos@vectos.co.uk

DRAWING NUMBER: 152080/PD13 REVISION: A

Appendix O

Alternative Connection through BBC Land

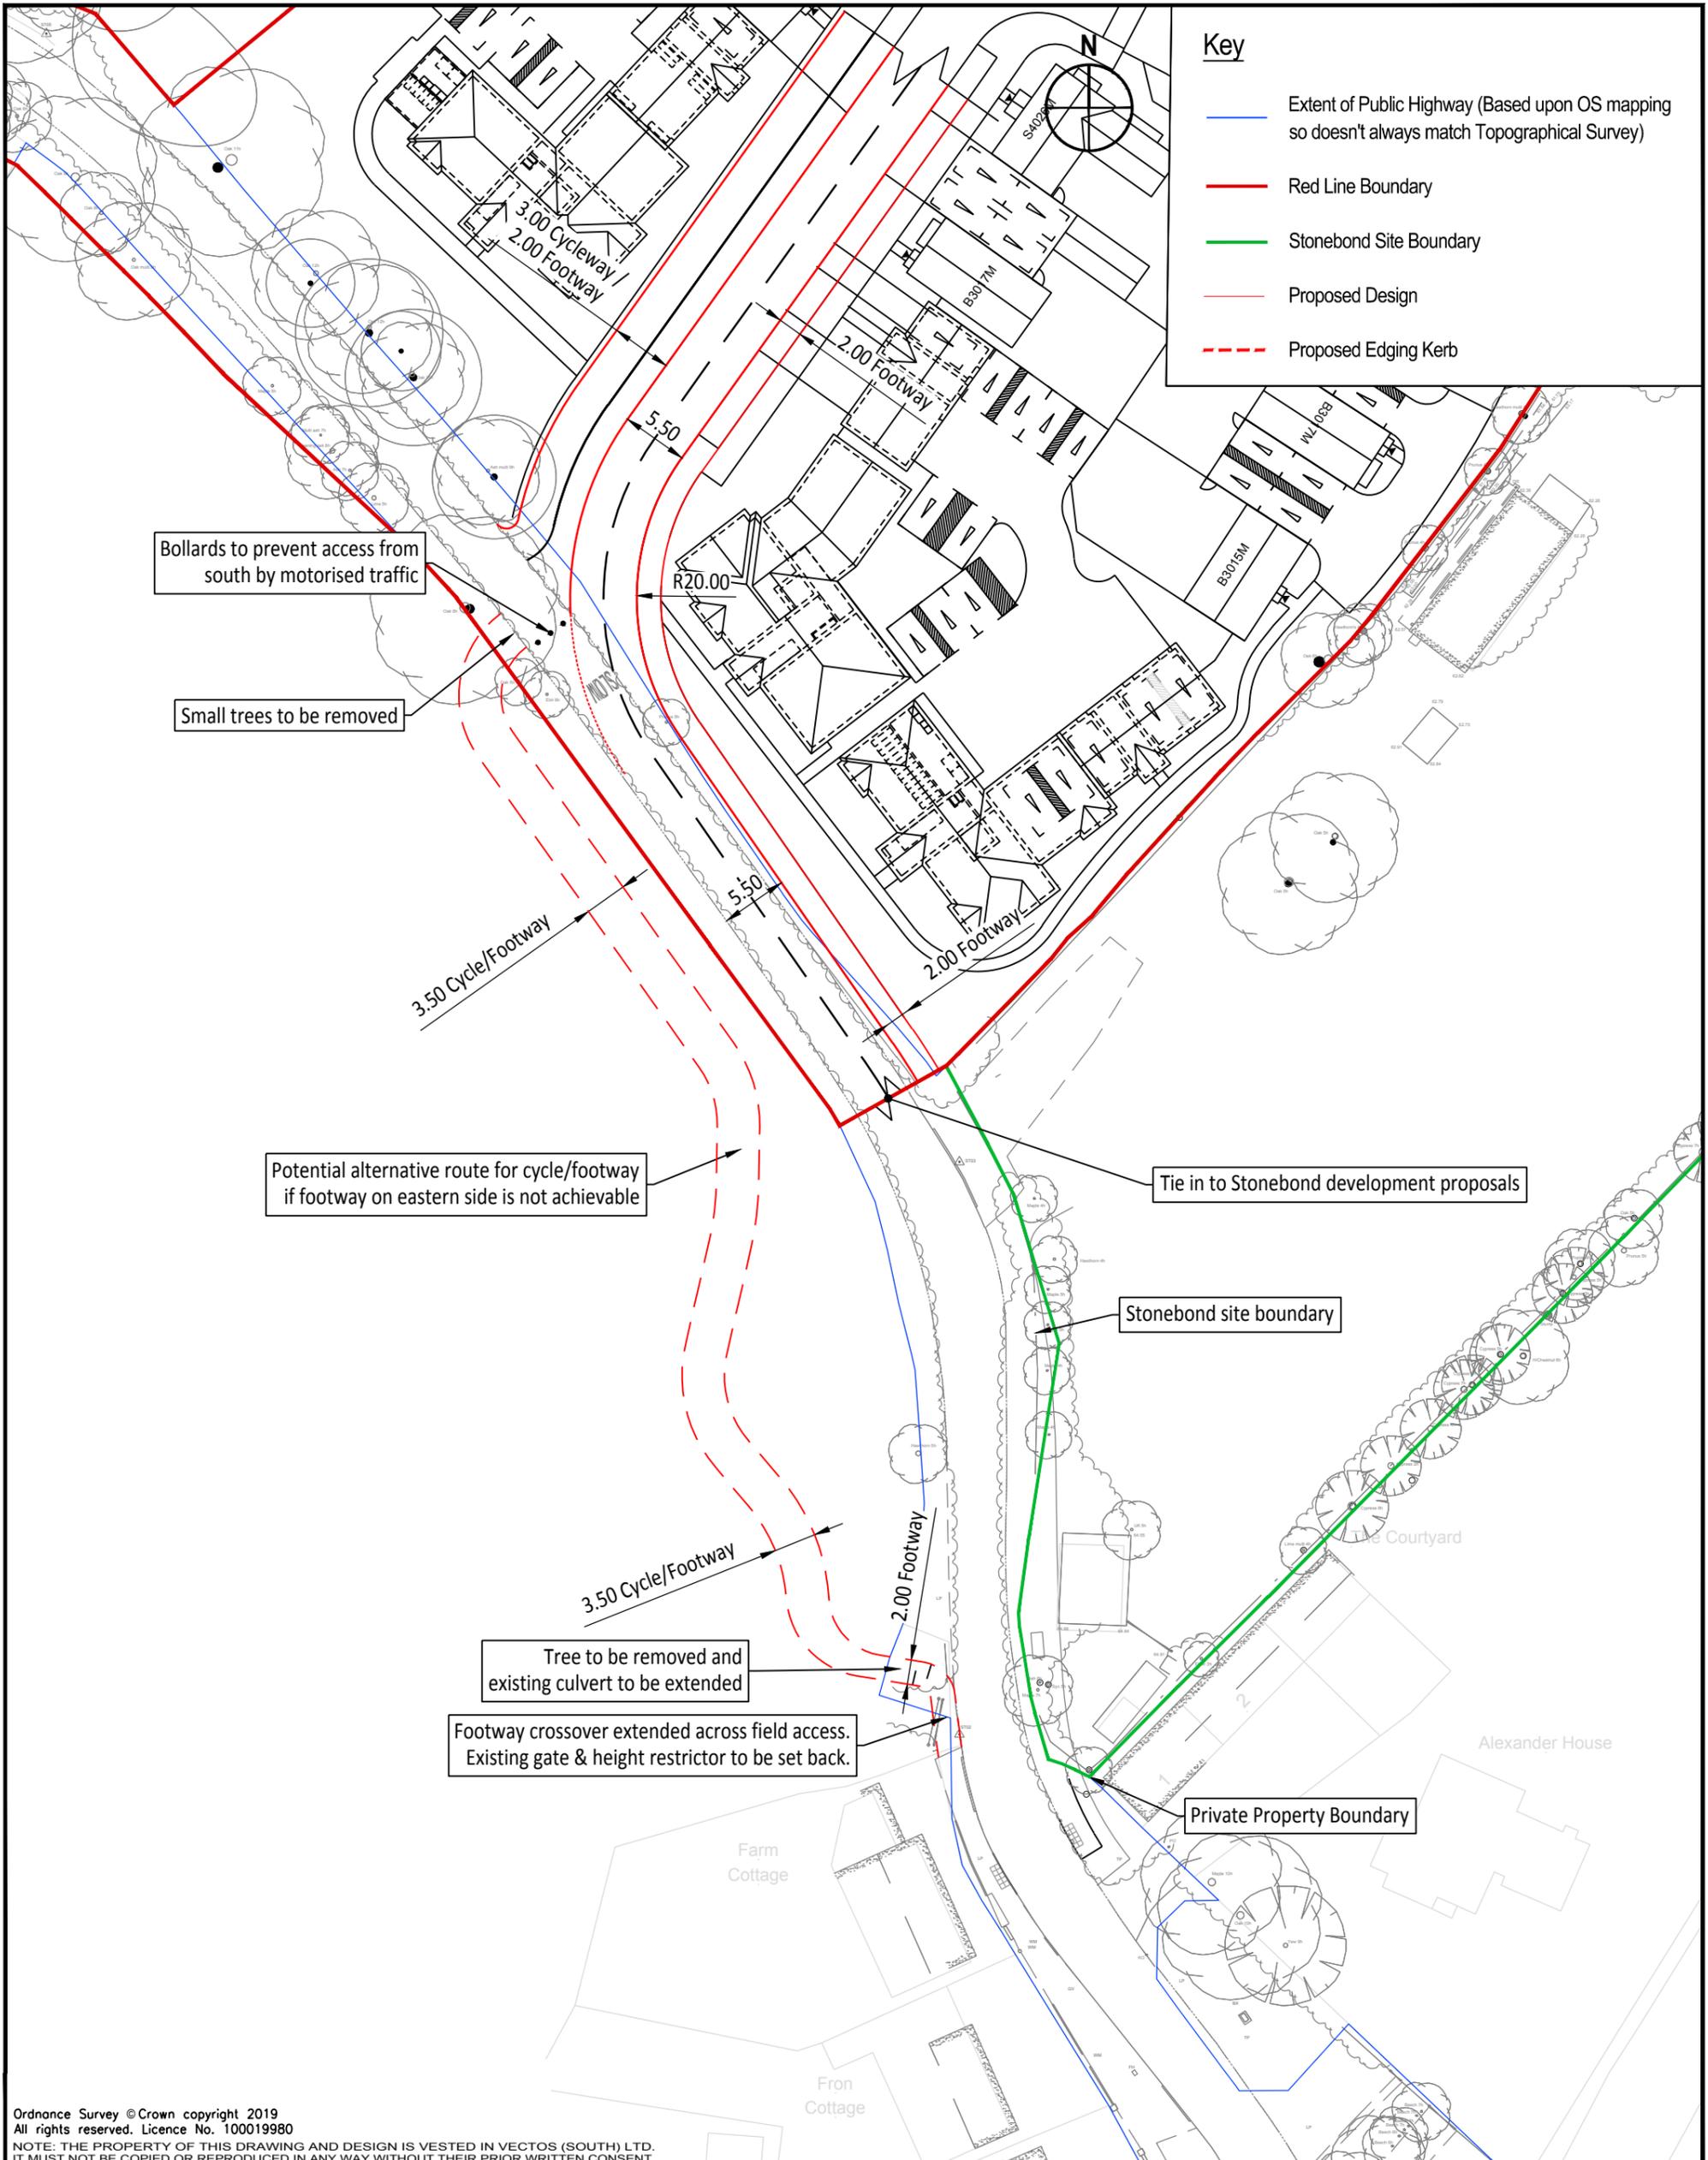

Ordnance Survey © Crown copyright 2019
 All rights reserved. Licence No. 100019980

NOTE: THE PROPERTY OF THIS DRAWING AND DESIGN IS VESTED IN VECTOS (SOUTH) LTD.
 IT MUST NOT BE COPIED OR REPRODUCED IN ANY WAY WITHOUT THEIR PRIOR WRITTEN CONSENT.

REV	DETAILS	DRAWN	CHECKED	DATE
A	Layout updated	JB	HA	03.08.2023

Notes:
 1. This is not a construction drawing and is intended for illustrative purposes only.
 2. White lining is indicative only.

Officers Meadow, Shenfield

Part of Allocated Site R03:
 Land North of Shenfield

DRAWN: JB CHECKED: HA DATE: 24.07.2023 SCALES: 1:500 at A3

Croudace Homes Ltd

vectos. | PART OF **SLR**

The Cursitor, 38 Chancery Lane, London, WC2A 1EN
 020 7580 7373 vectos@vectos.co.uk

DRAWING NUMBER: 152080/PD12 REVISION: A