


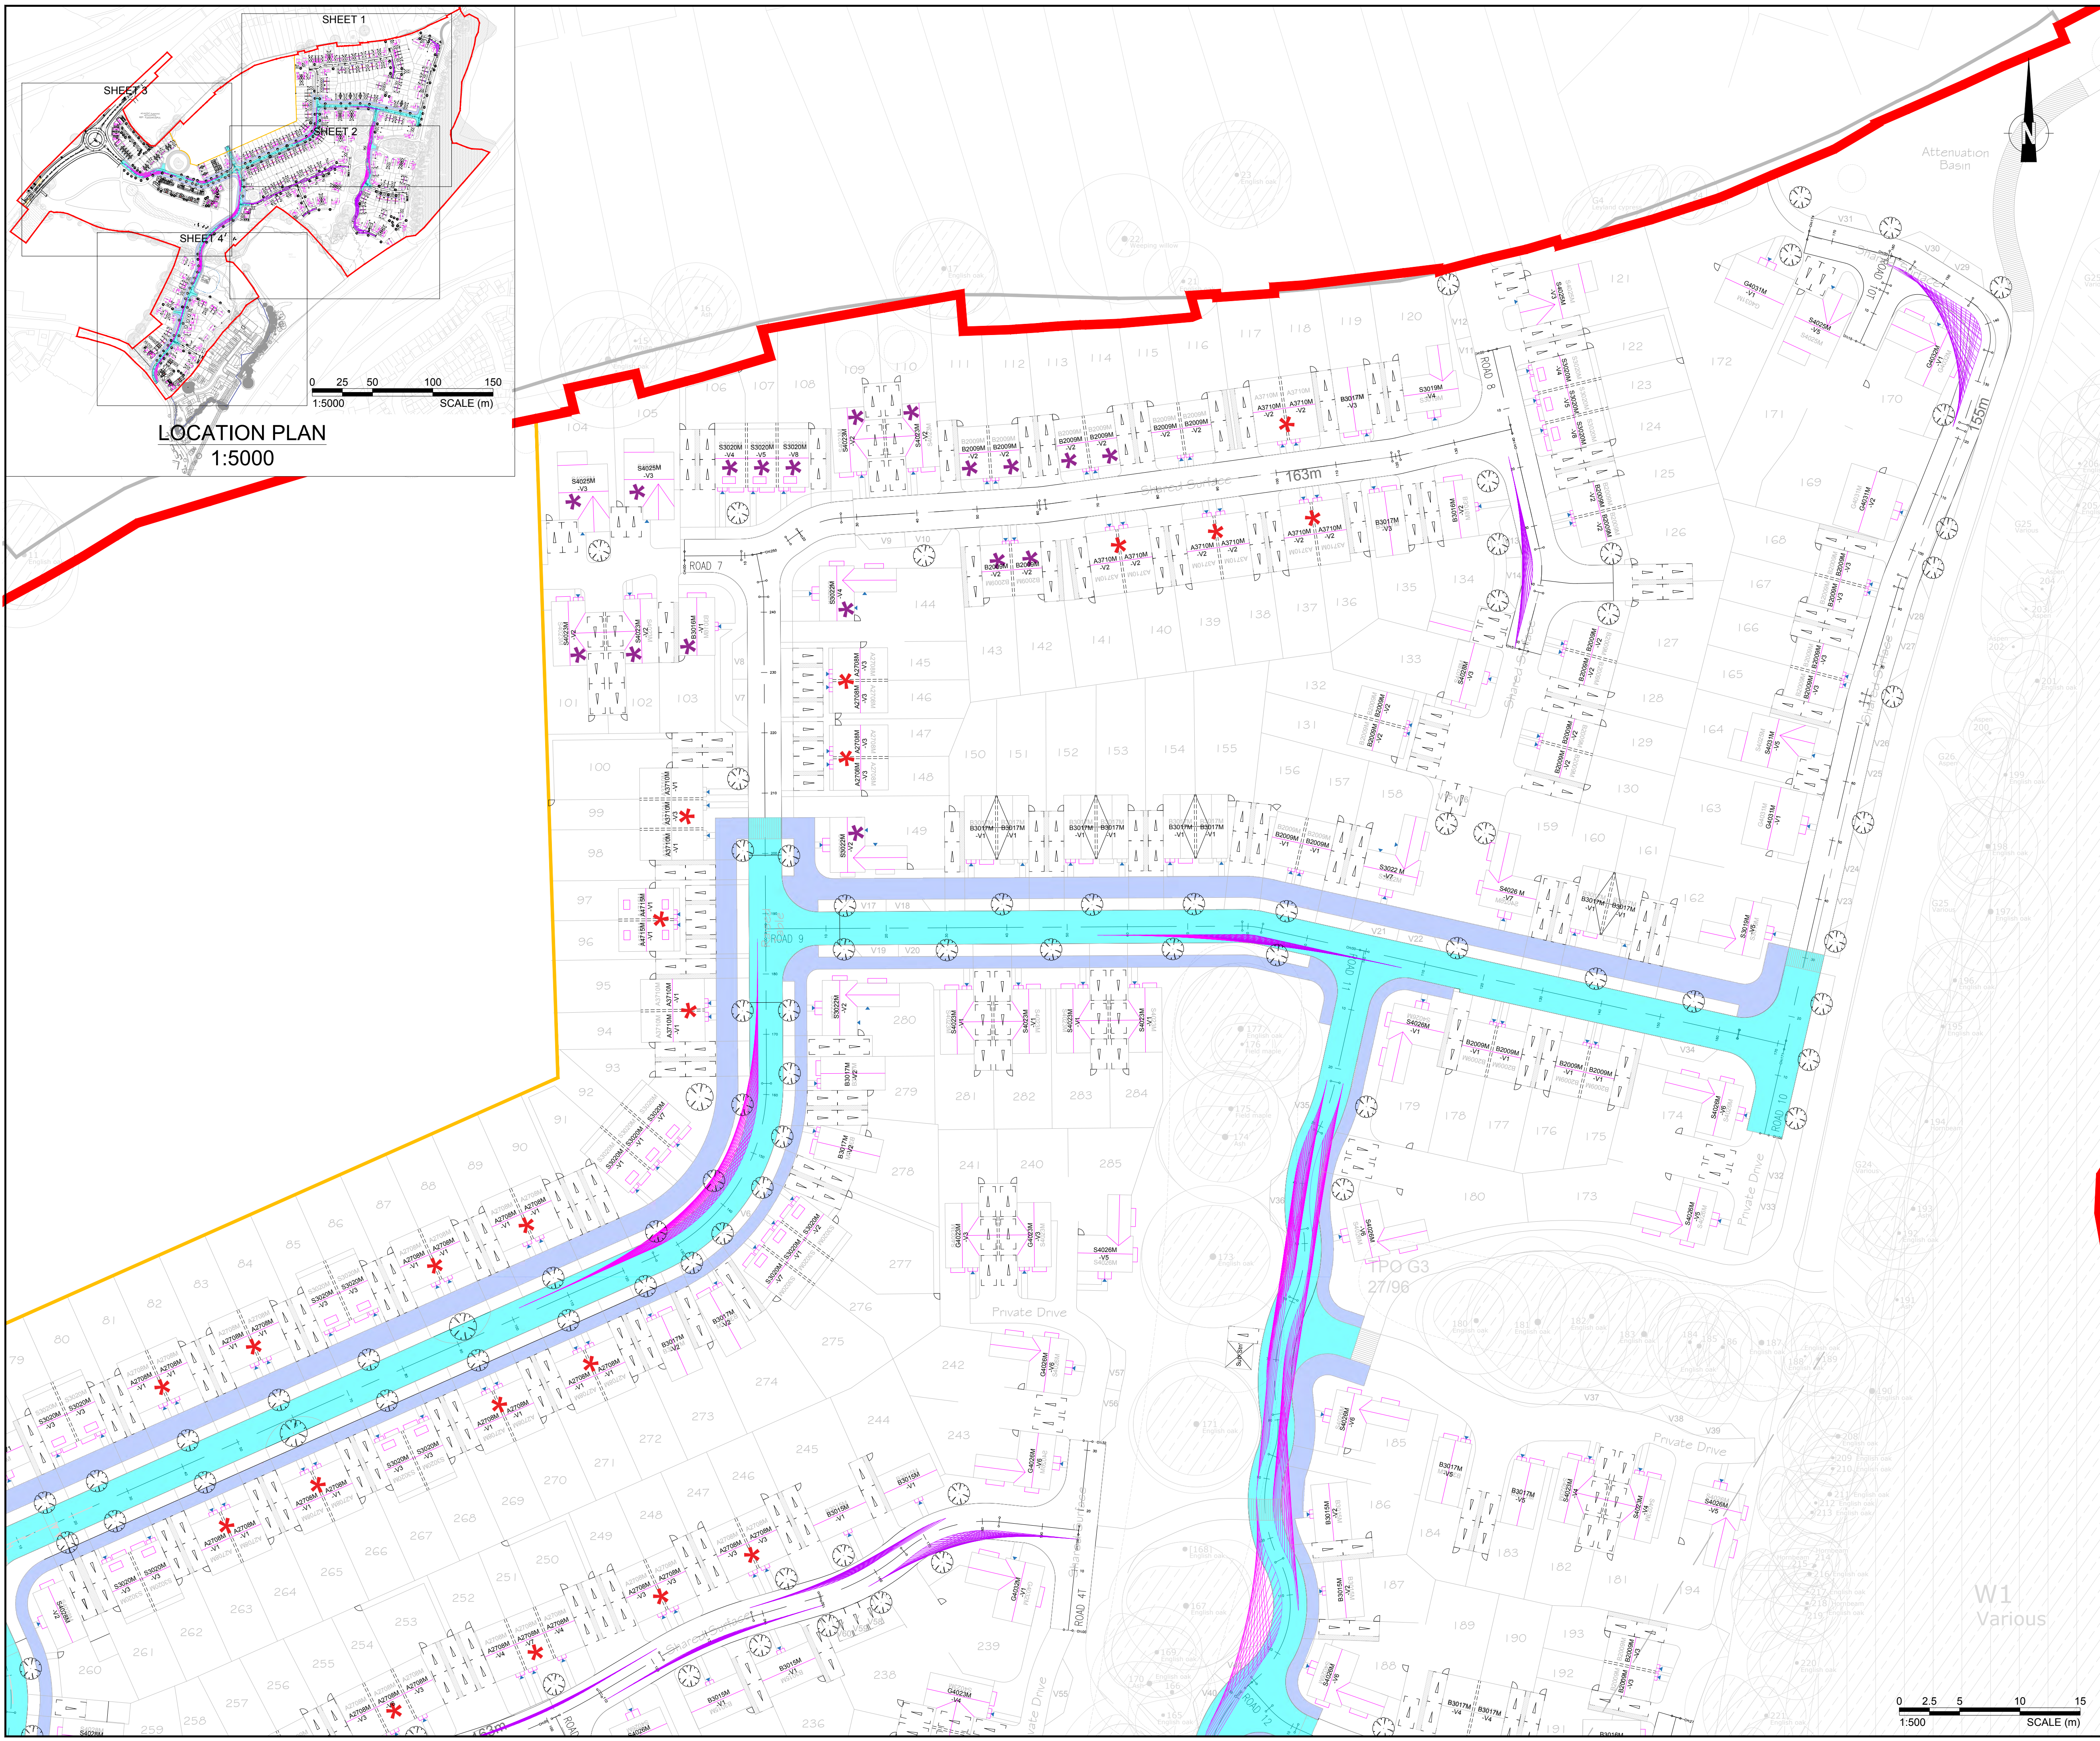

	Proposed site boundary
	Visibility splay
	Adoptable highway
	Adoptable footpath

1. Based on site layout revision P

P04	Drawing updated	VV	JAK	JAK	05.09.2023
P03	Layout updated	PB	JAK	JAK	25.08.2023
P02	Drawing updated	IO	JAK	JAK	28.07.2023
P01	Initial issue	IO	JAK	JAK	21.07.2023

Rev	Details	Drawn	Checked	Auth	Date
Drawing Status					Suitability
FOR STAGE APPROVAL					S4
vectors. 3rd Floor, Brew House Stable Court, Tower Hill Bristol BS2 0EQ t: 0117 906 4280 e: vectors@vectors.co.uk LRQA CERTIFIED ISO 9001 PART OF SLR 					
Client					
Croudace Homes					
Project Title					
OFFICERS' MEADOW SHENFIELD					
Drawing Title					
S38 ADOPTION PLAN					
Scale	Designed	Drawn	Checked	Authorised	
1:500	PB	PB	JAK	JAK	
Original Size	Date	Date	Date	Date	
A1	23.05.2023	23.05.2023	23.05.2023	23.05.2023	
Drawing Number				Project Ref. No.	
PIN/Proj. Ref. No. Originator Volume Location Type Role Number				VS152080	
VD23865 - VEC - S38 - XXX - DR - CH - 0250				Revision	
				P04	