


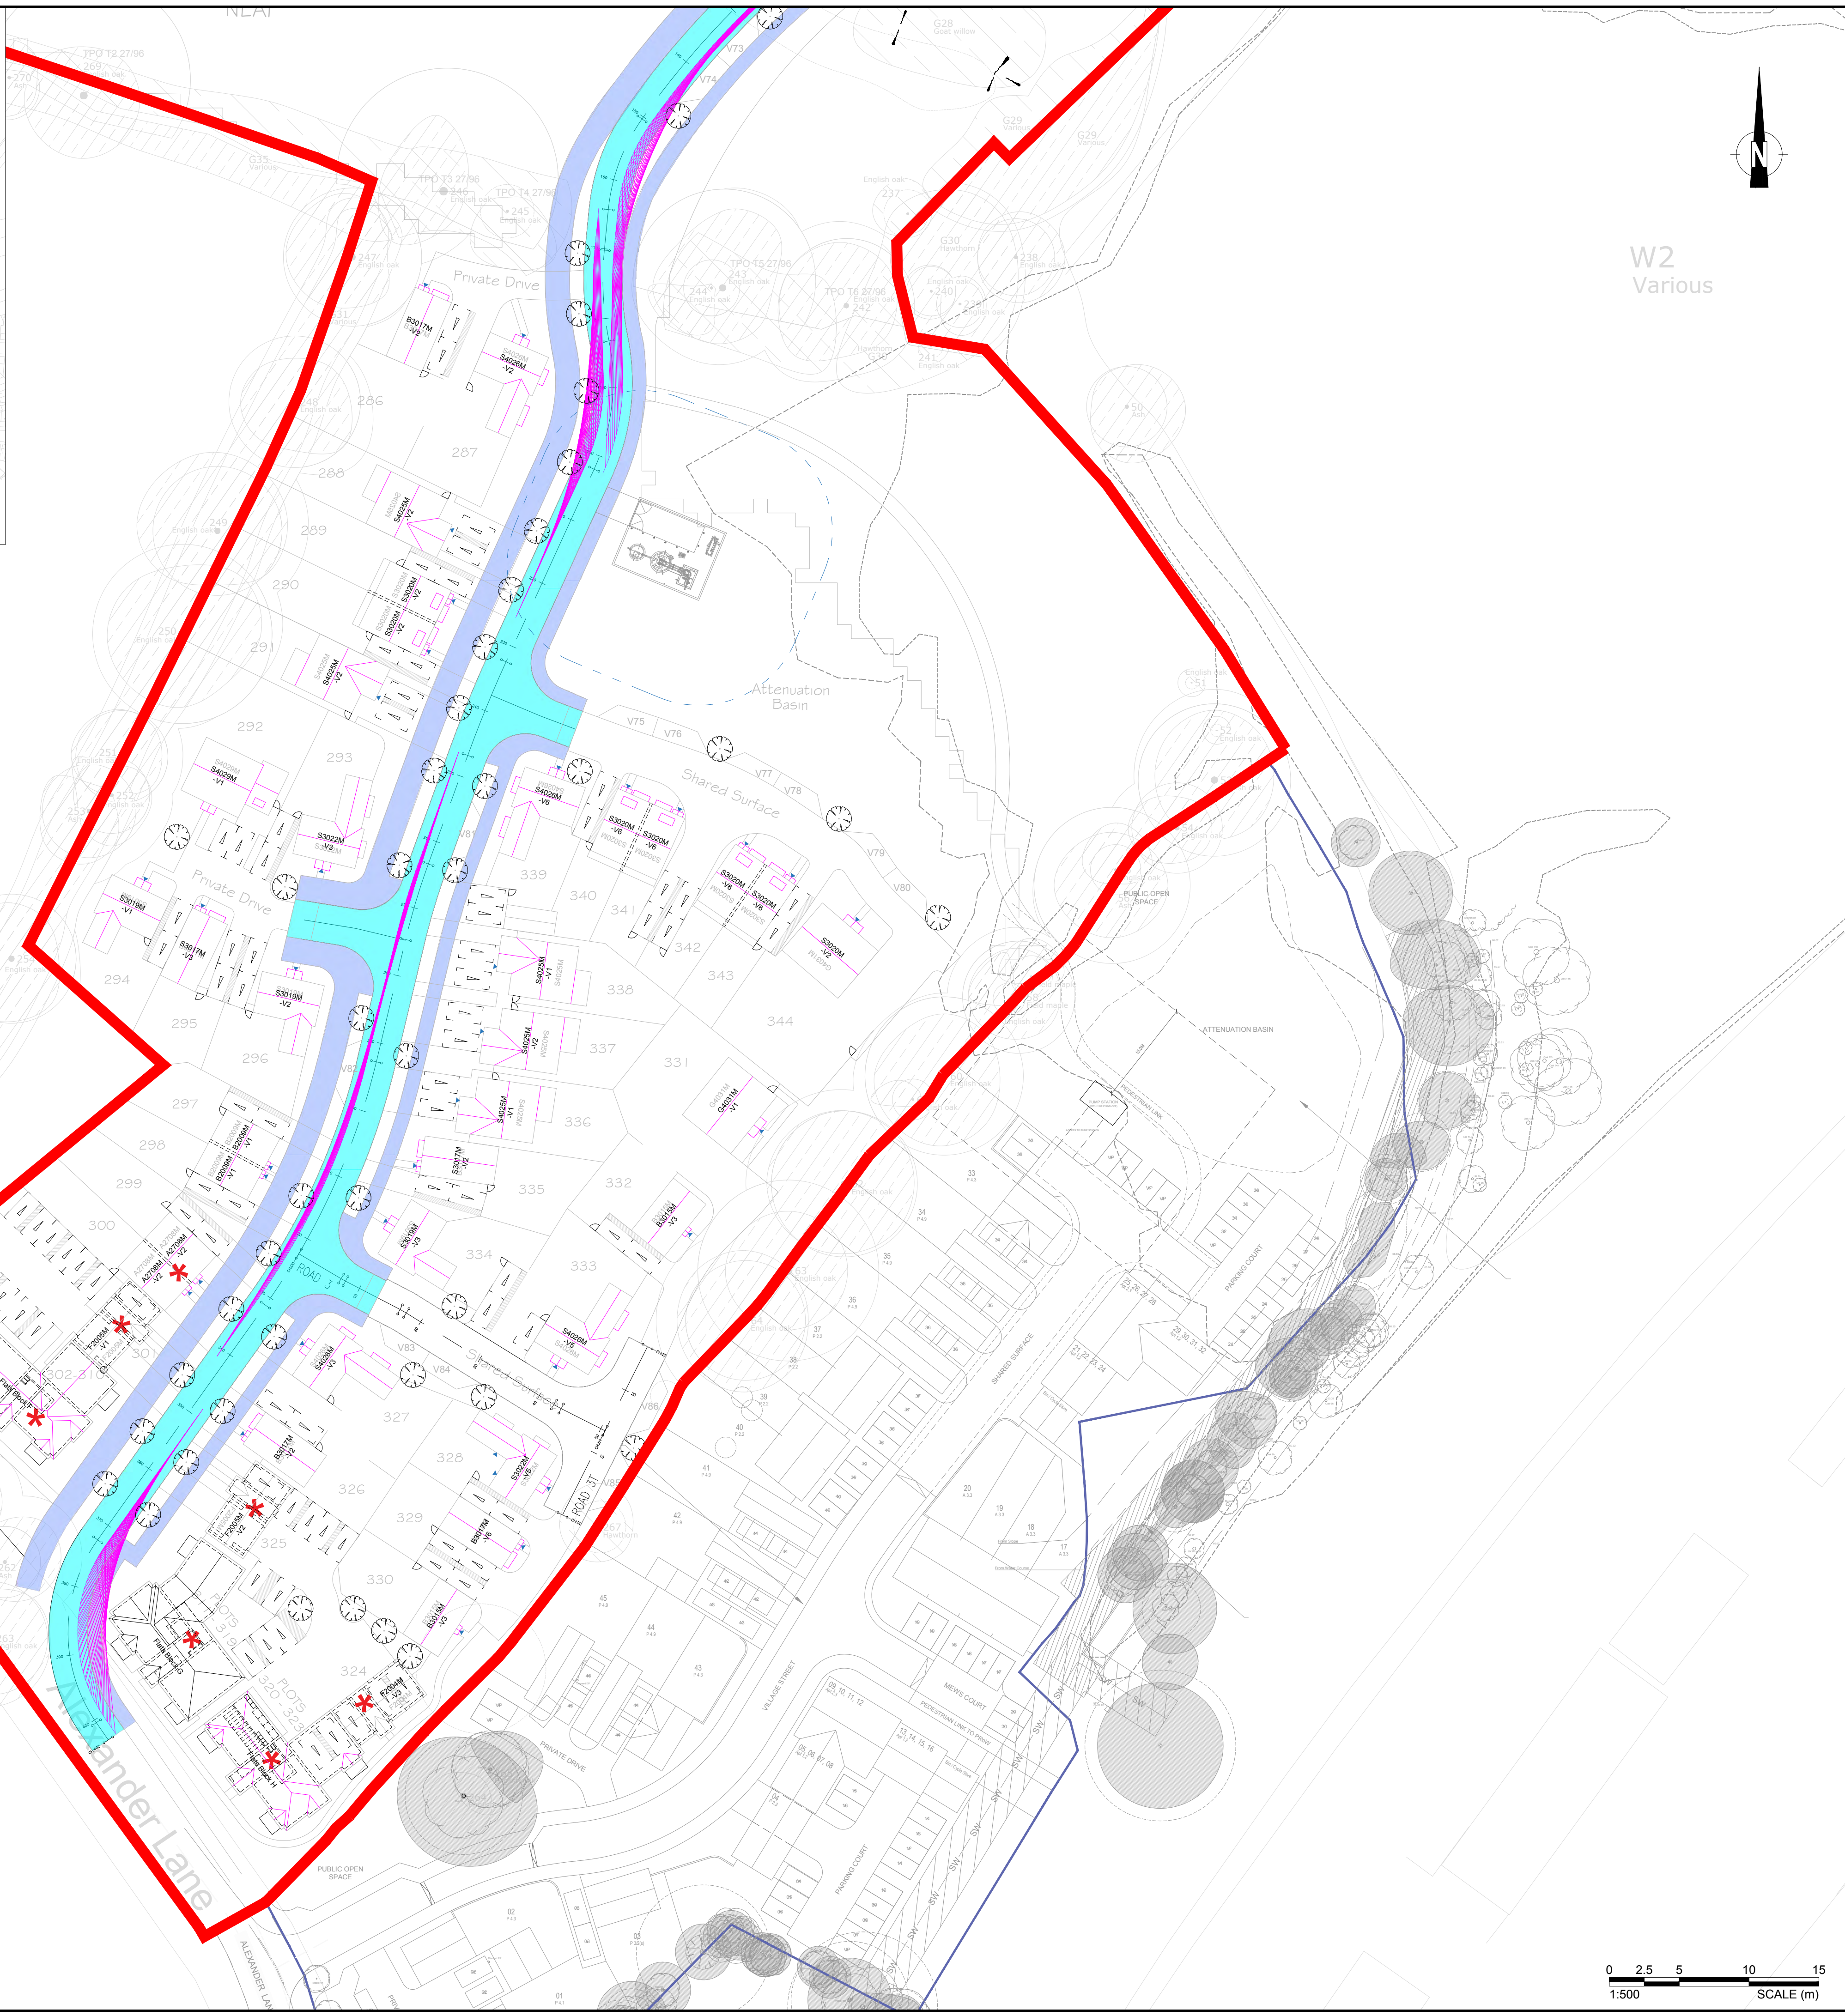

	Proposed site boundary
	Visibility splay
	Adoptable highway
	Adoptable footpath

1. Based on site layout revision P

P04	Drawing updated	VV	JAK	JAK	05.09.2023
P03	Layout updated	PB	JAK	JAK	25.08.2023
P02	Drawing updated	IO	JAK	JAK	28.07.2023
P01	Initial issue	IO	JAK	JAK	21.07.2023

Drawing Status		FOR STAGE APPROVAL		Suitability	
				S4	
					
3rd Floor, Brew House Jacob Street, Tower Hill Bristol BS2 0EQ					
t: 0117 906 4280 e: vectors@vectors.co.uk					
Client					
Croudace Homes					
Project Title					
OFFICERS' MEADOW SHENFIELD					
Drawing Title					
S38 ADOPTION PLAN					
Scale	Designed	Drawn	Checked	Authorised	
1:500	PB	PB	JAK	JAK	
Original Size	Date	Date	Date	Date	
A1	23.05.2023	23.05.2023	23.05.2023	23.05.2023	
Drawing Number				Project Ref. No	
P/N/Proj. Ref. No Originator Volume				VS152080	
Location		Type Role Number	Revision		
VD23865 - VEC - S38 -		XXX	-DR - CH - 0253		
				P04	