


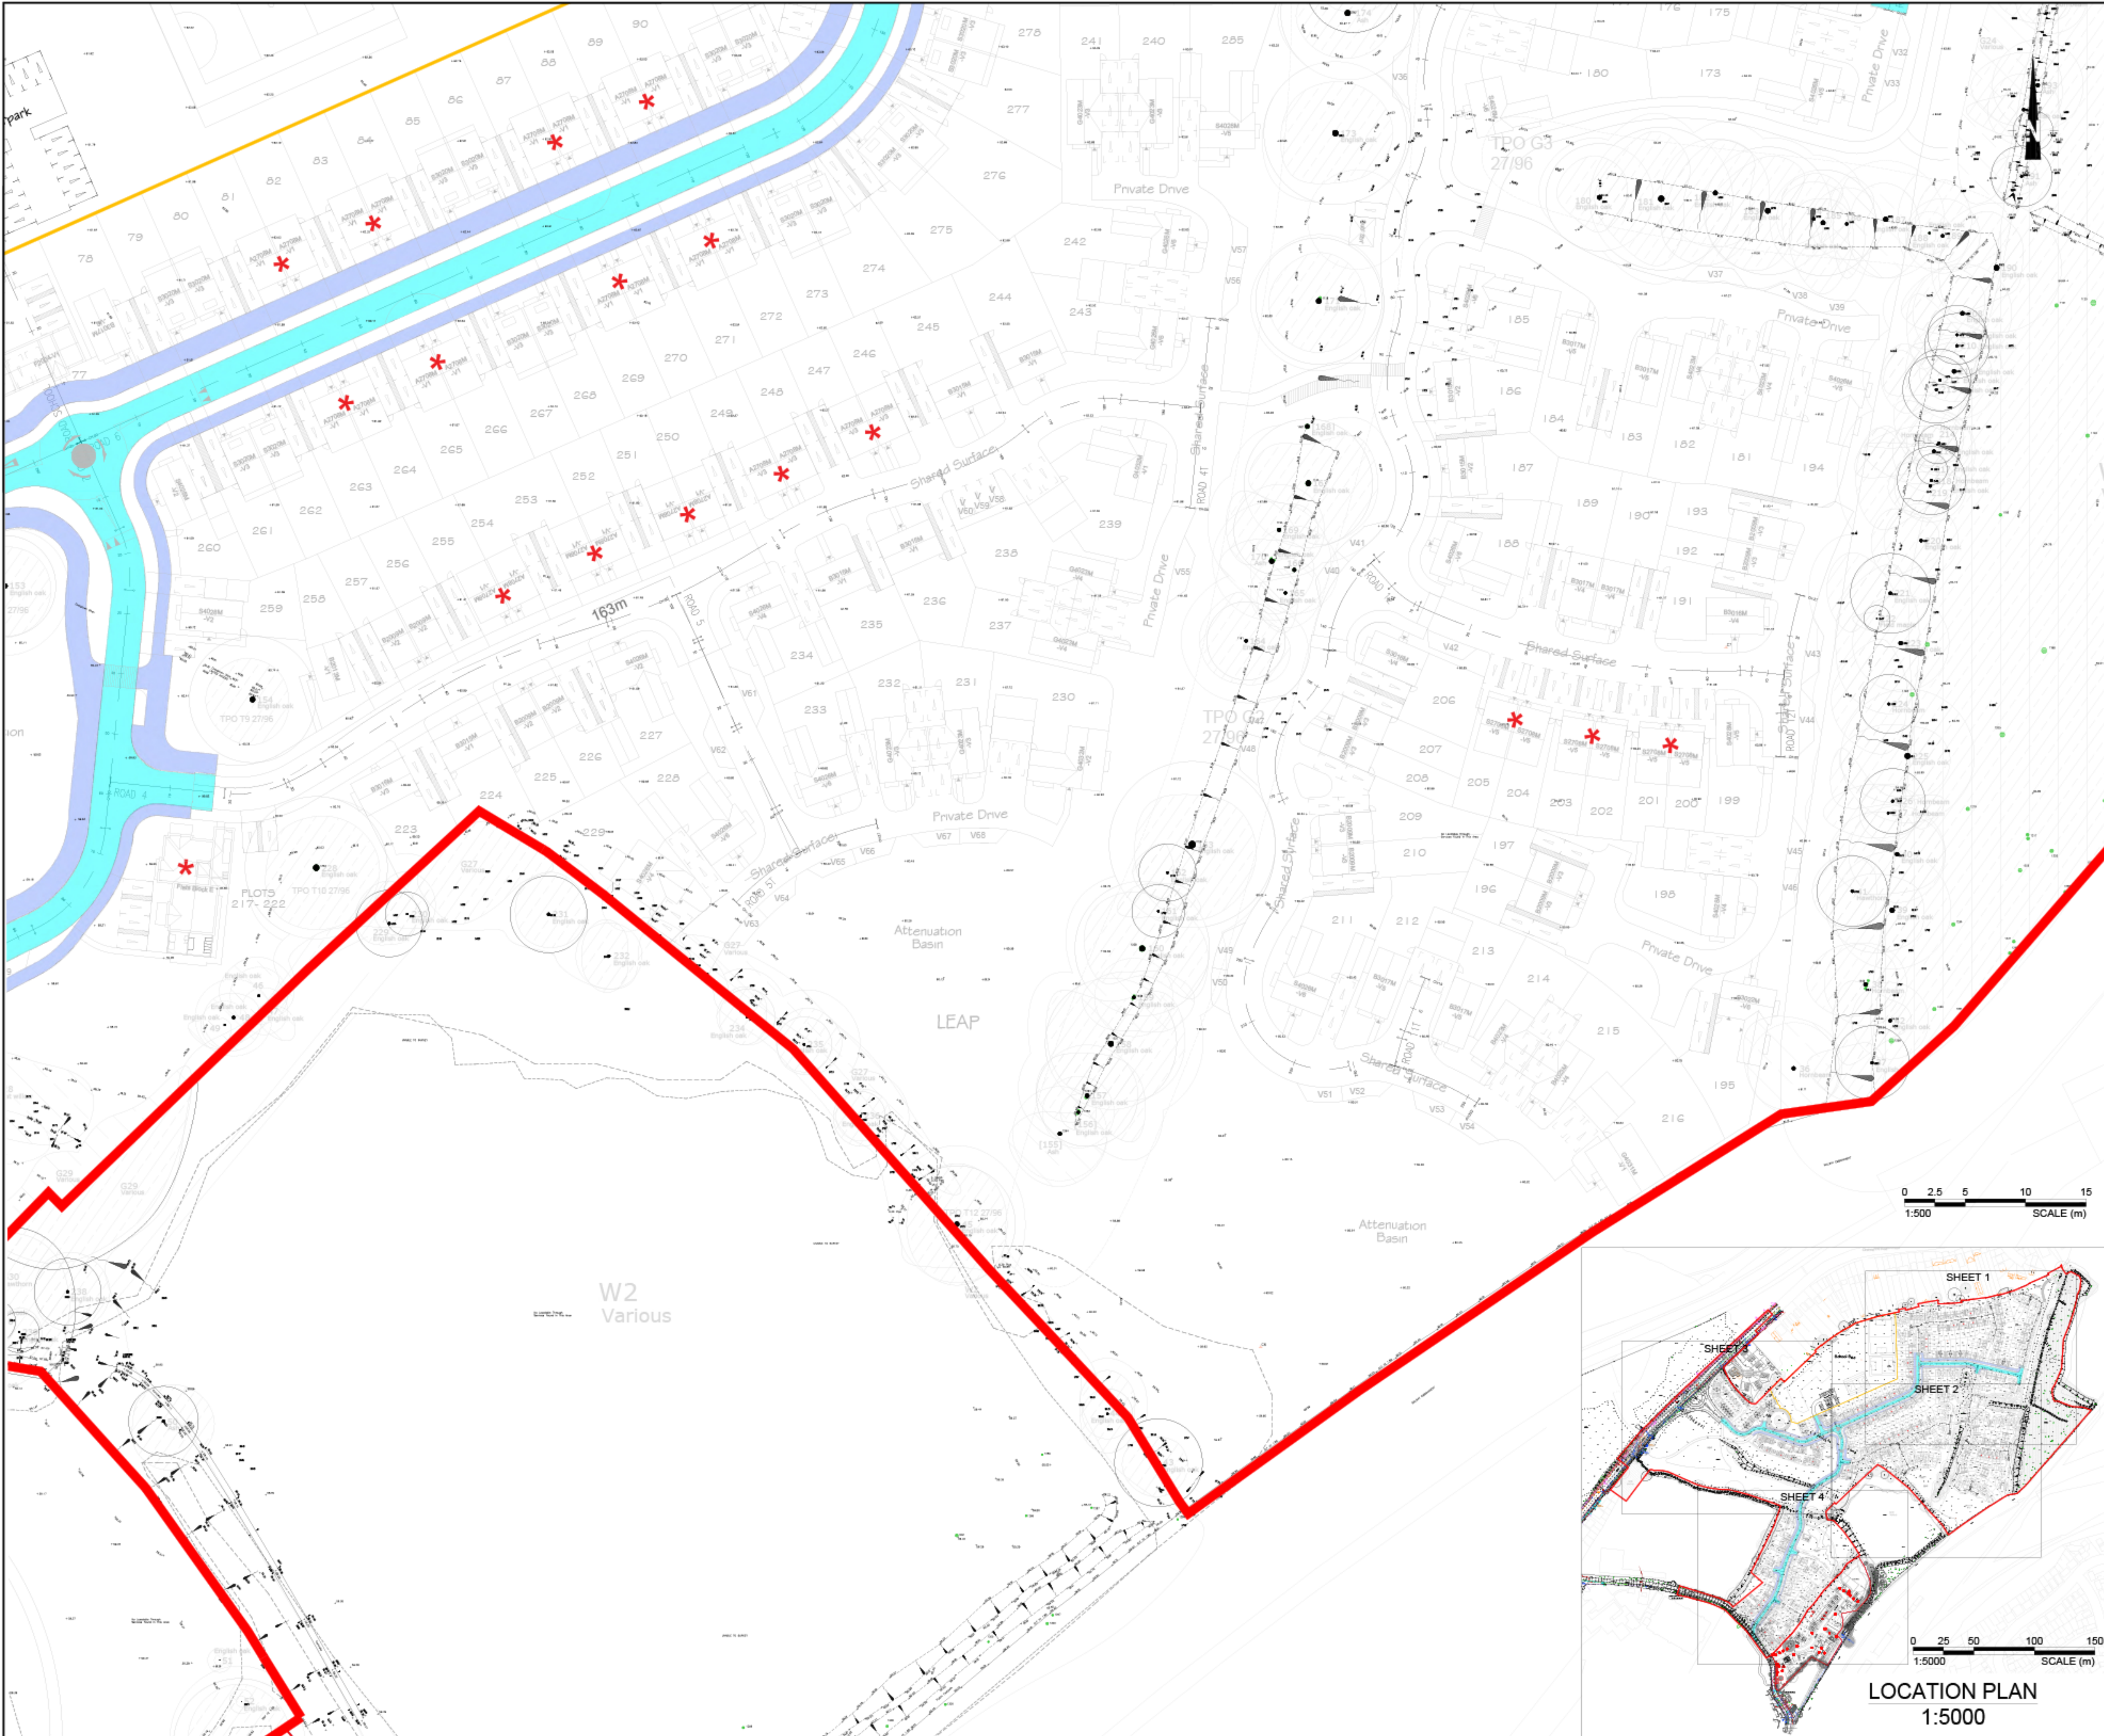

Key:

- Proposed site boundary
- Adoptable highway
- Adoptable footpath

NOTES:

- Based on site layout revision R

P03 Updated to the new layout	ADS	JAK	JAK	15.02.2024
P02 Updated to the new layout	IO	JAK	JAK	01.02.2024
P01 Initial issue	IO	JAK	JAK	16.01.2024

Rev	Details	Drawn	Checked	Auth	Date

Drawing Status: FOR STAGE APPROVAL

Suitability: S4

vectos. PART OF **SLR**

3rd Floor, Brew House
Jacob Street, Tower Hill
Bristol
BS2 0EQ

t: 0117 906 4280
e: vectos@vectos.co.uk

Client: Croudace Homes

Project Title: OFFICERS' MEADOW SHENFIELD

Drawing Title: S38 ADOPTION PLAN

Scale	1:500	Designed	PB	Drawn	PB	Checked	JAK	Authorised	JAK
Original Size	A1	Date	23.05.2023	Date	23.05.2023	Date	23.05.2023	Date	23.05.2023

Drawing Number: VD23885 - VEC - S38 - XXX -DR - CH-0261

Project Ref. No: VS152080

Revision: P03

LOCATION PLAN
1:5000