


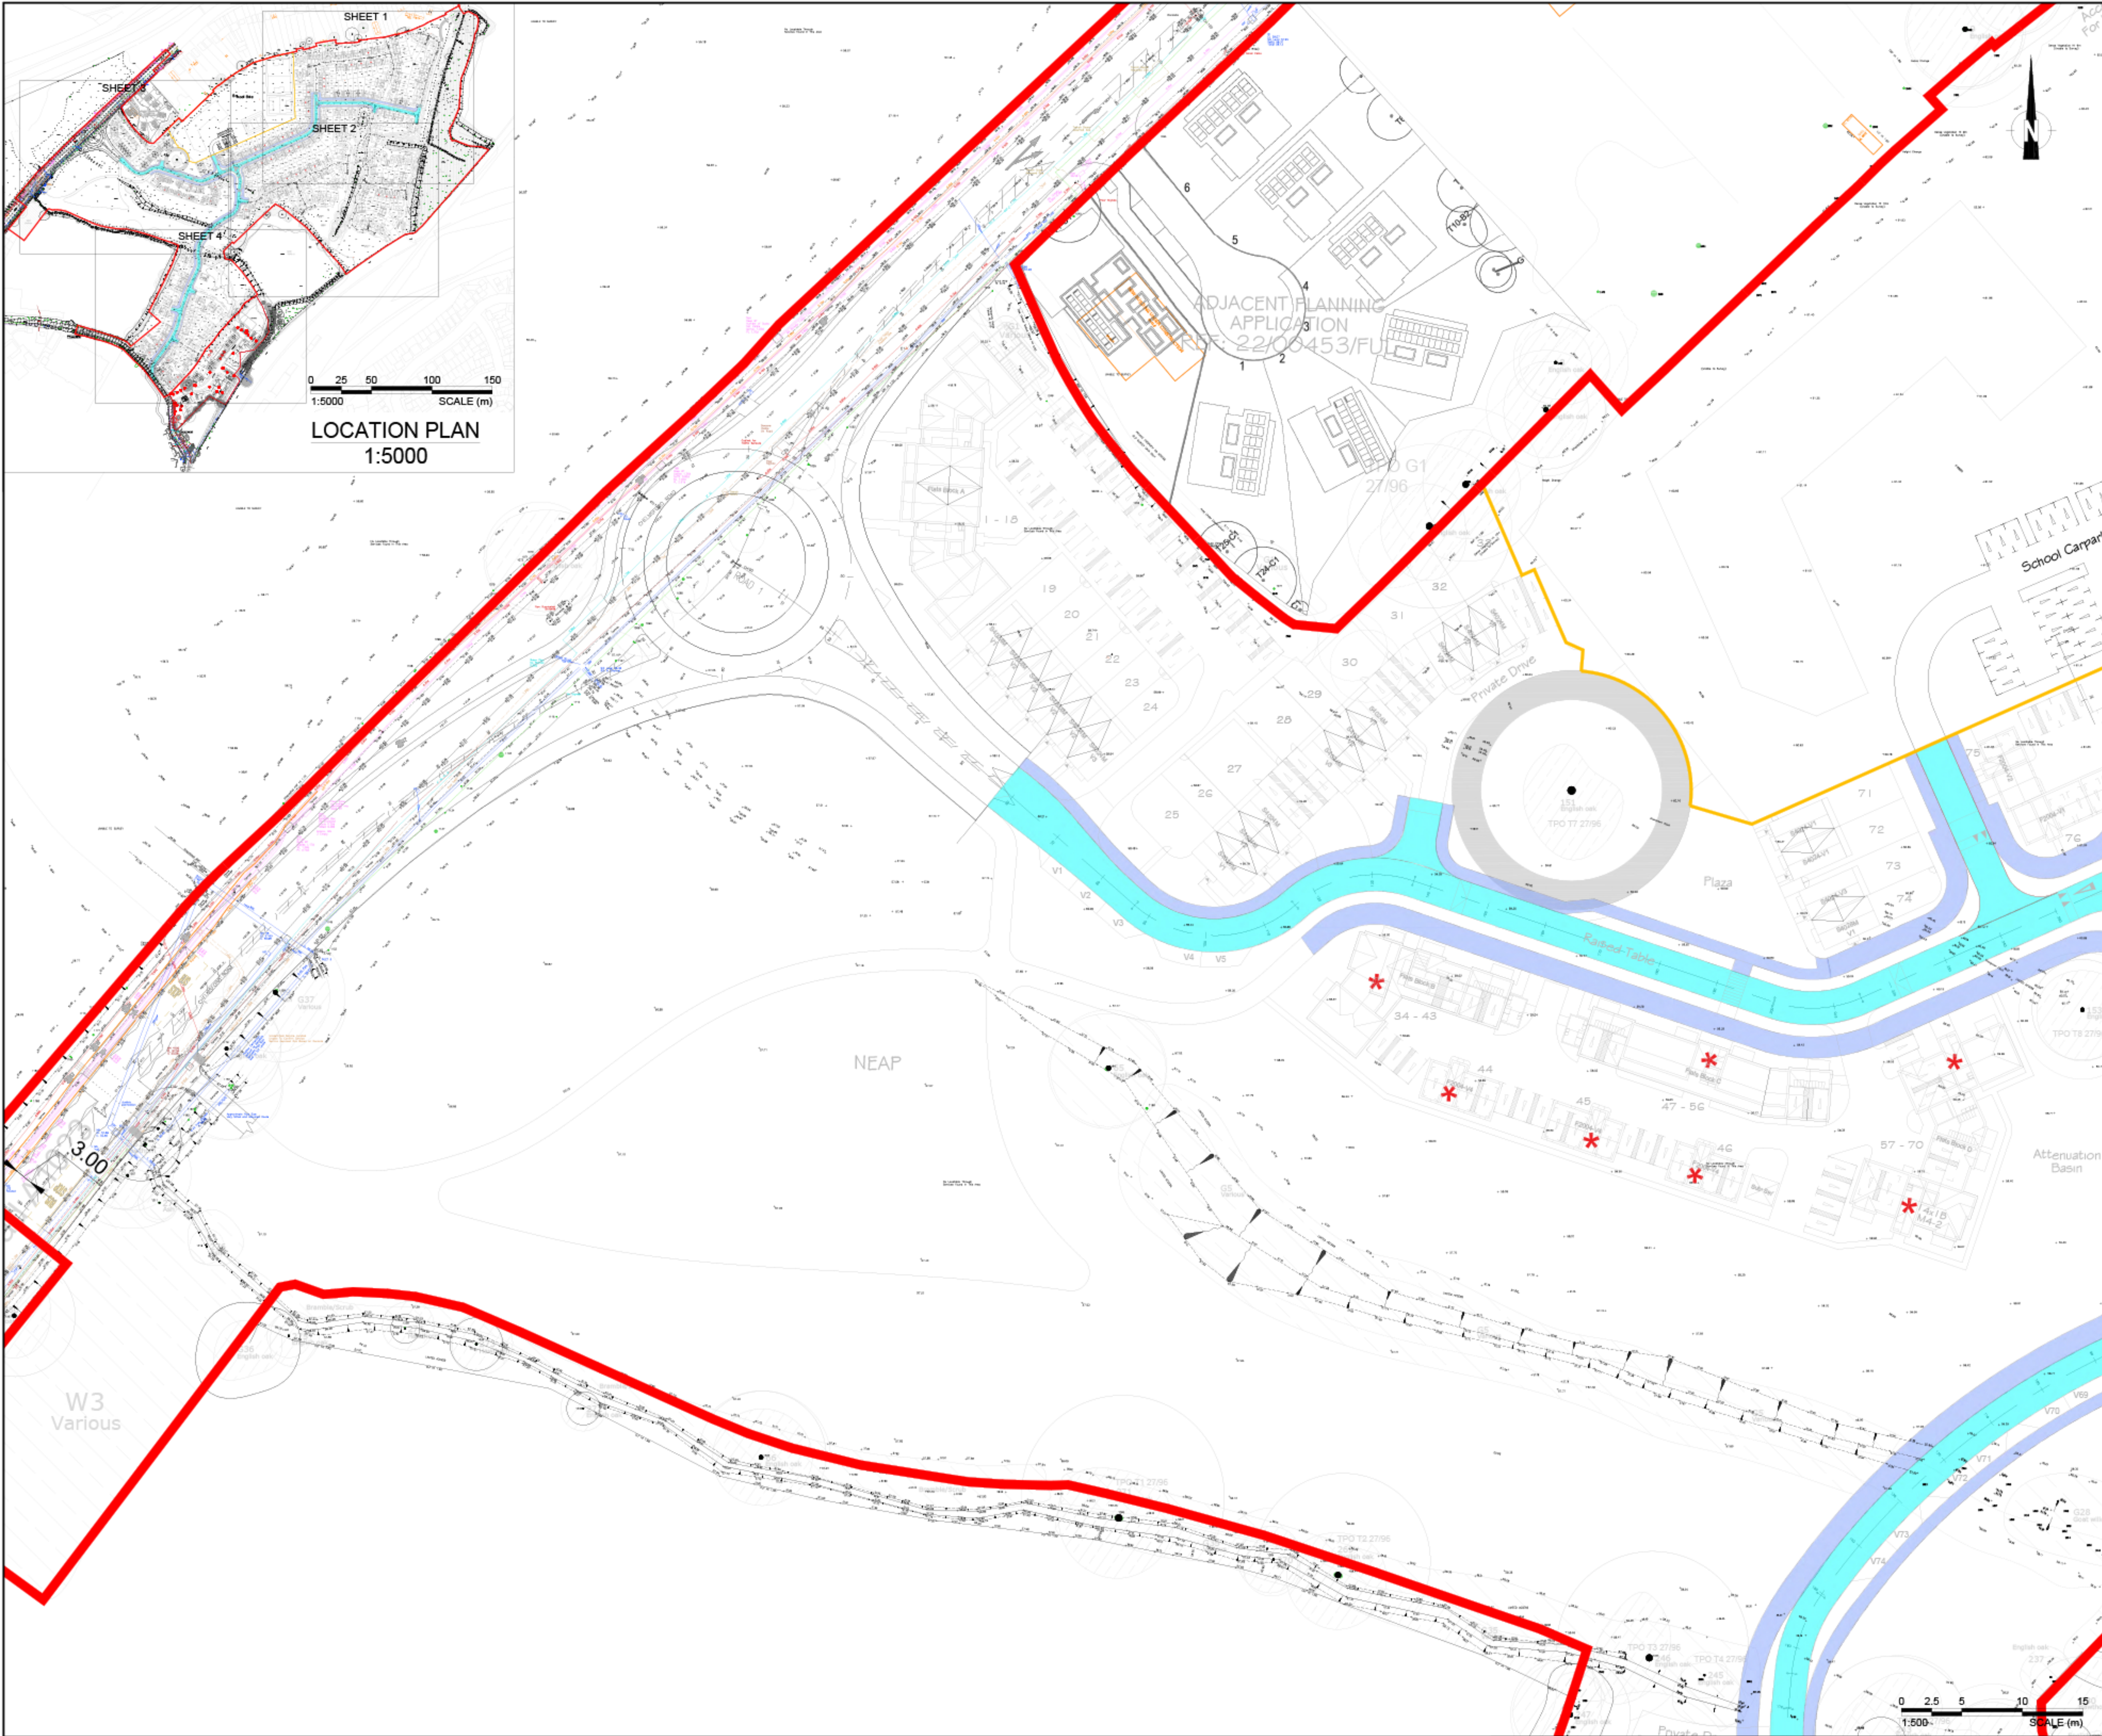

Key:

- Proposed site boundary
- Adoptable highway
- Adoptable footpath

NOTES:

- Based on site layout revision R

Rev	Details	Drawn	Checked	Auth	Date
P03	Updated to the new layout	ADS	JAK	JAK	15.02.2024
P02	Updated to the new layout	IO	JAK	JAK	01.02.2024
P01	Initial issue	IO	JAK	JAK	16.01.2024

Drawing Status	Suitability
FOR STAGE APPROVAL	S4

vectos. PART OF **SLR**

3rd Floor, Brew House
Jacob Street, Tower Hill
Bristol
BS2 0EQ

t: 0117 906 4280
e: vectos@vectos.co.uk

LRQA
CERTIFIED
ISO 9001

Client: Croudace Homes

Project Title: OFFICERS' MEADOW
SHENFIELD

Drawing Title: S38 ADOPTION PLAN

Scale	Designed	Drawn	Checked	Authorised
1:500	PB	PB	JAK	JAK

Original Size	Date	Date	Date	Date
A1	23.05.2023	23.05.2023	23.05.2023	23.05.2023

Drawing Number	Project Ref. No.
VD23885 - VEC - S38 -	VS152080

Revision	P03
----------	-----