
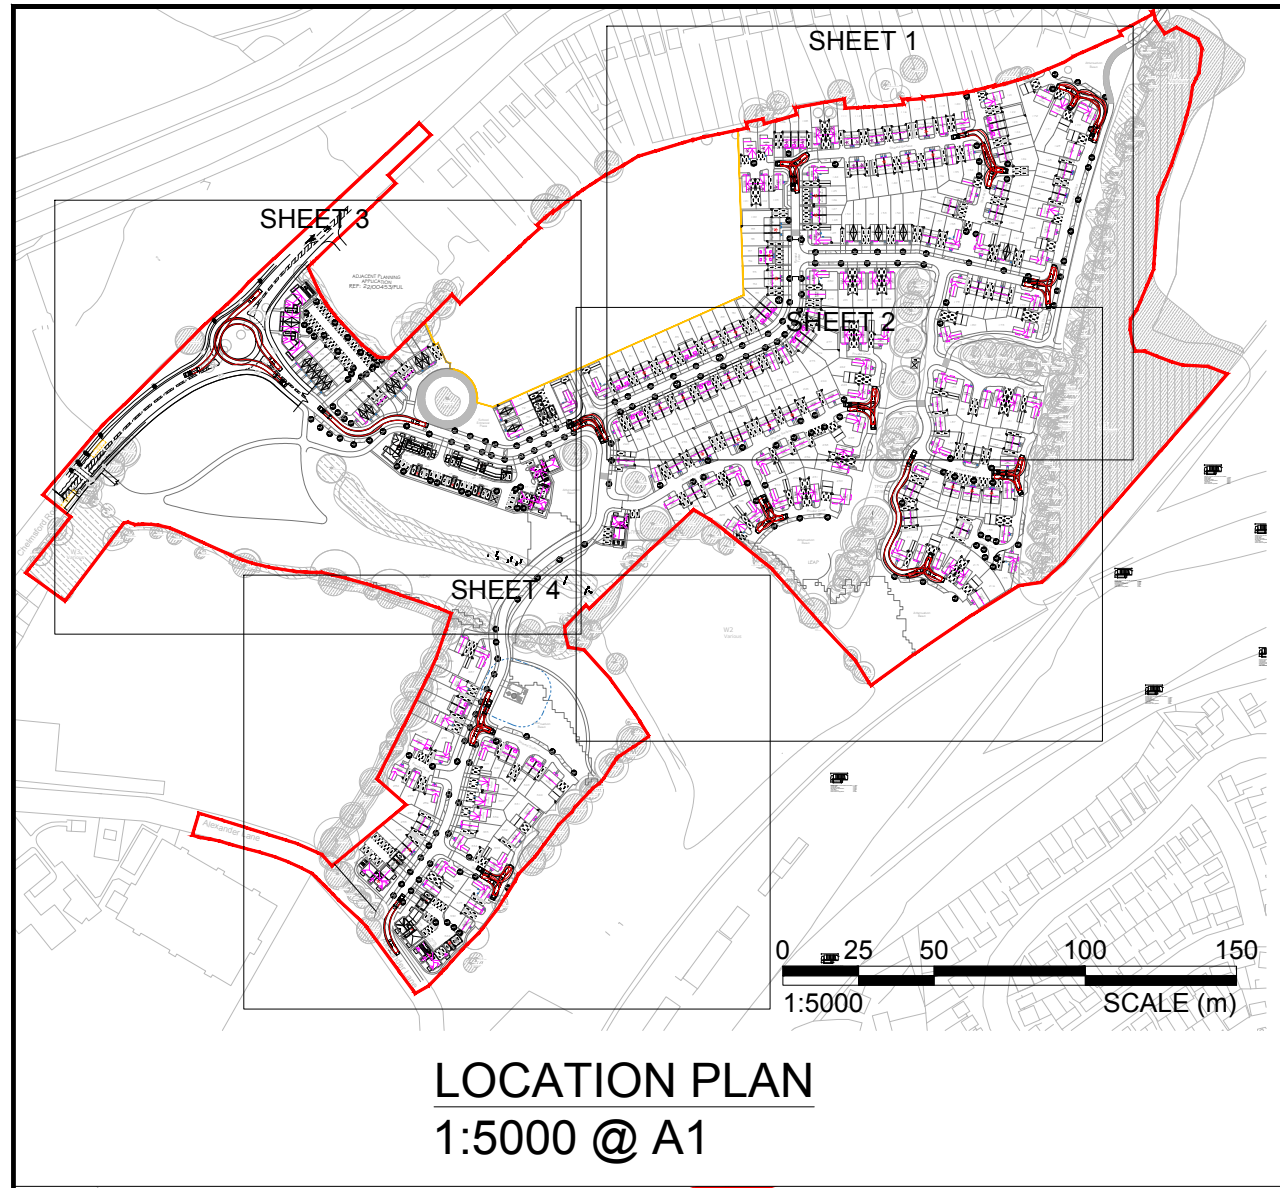


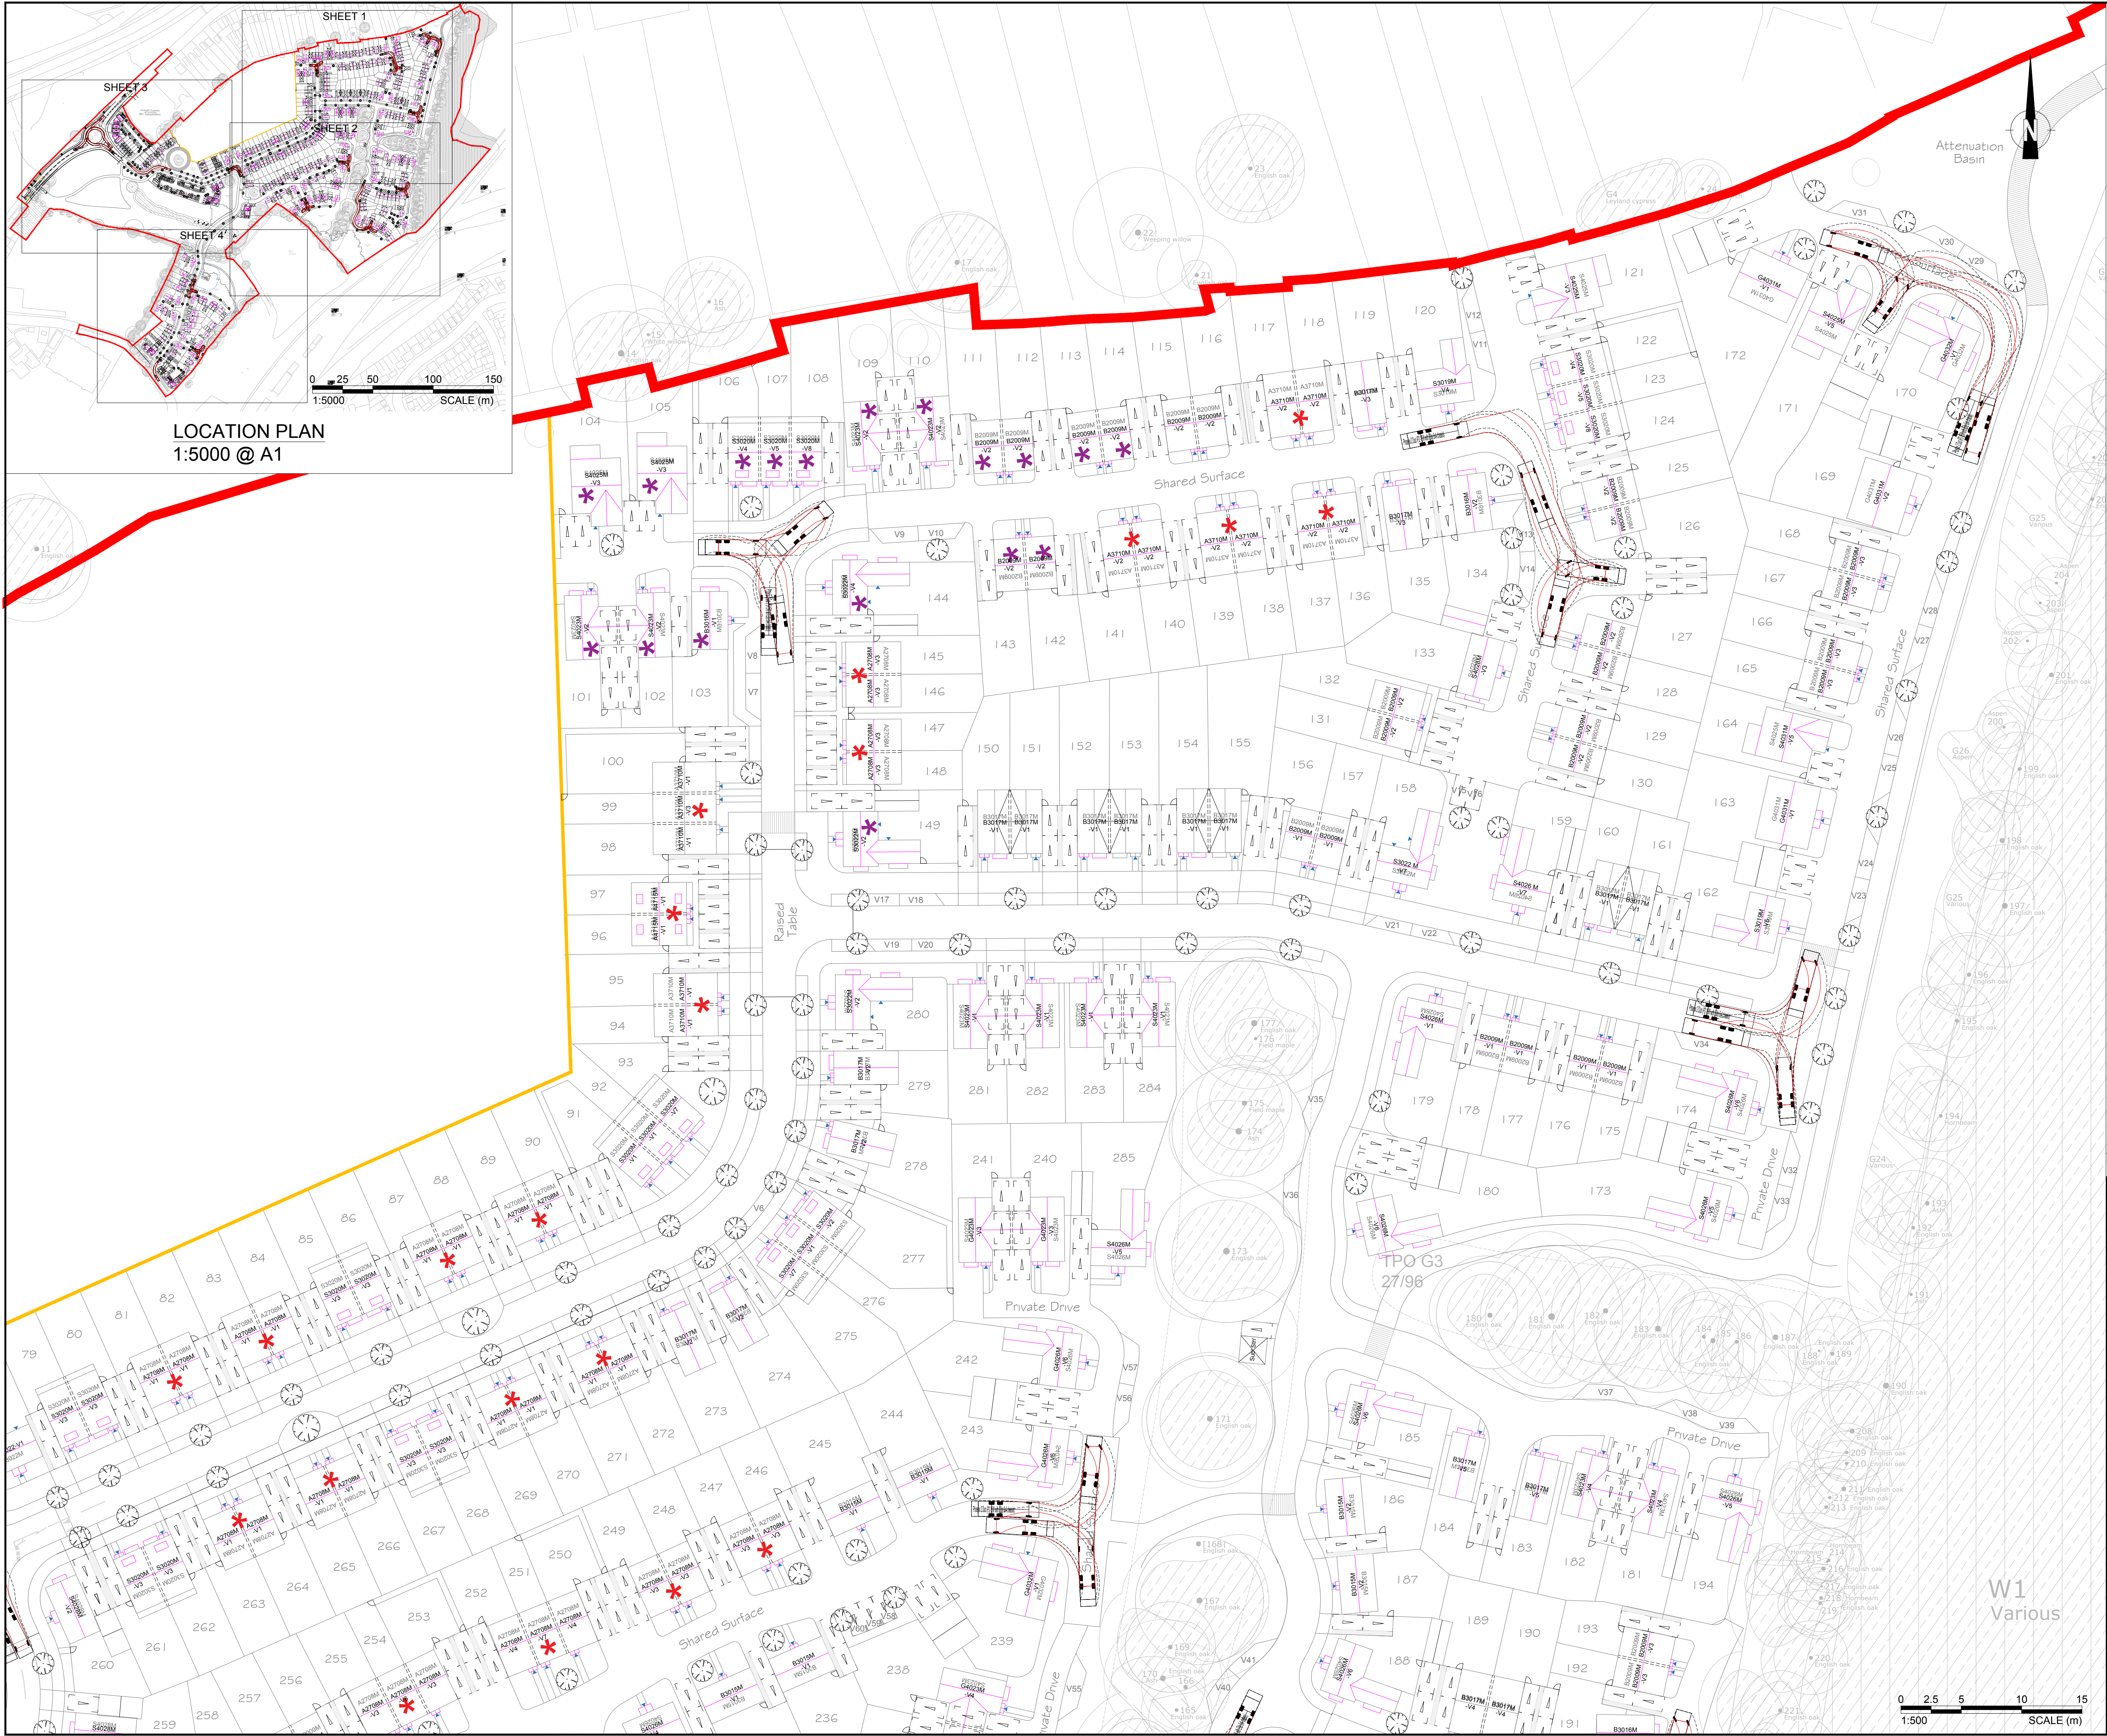

Phoenix 2 Duo (P2-15W with Elite 6x4 chassis)

Overall Length	11.200m
Overall Width	2.530m
Overall Body Height	3.751m
Min Body Ground Clearance	0.304m
Track Width	2.500m
Lock to lock time	4.00s
Kerb to Kerb Turning Radius	9.500m

NOTES:

- Based on site layout revision P

P04 Drawing updated	VV	JAK	JAK	05.09.2023
P03 Layout updated	PB	JAK	JAK	25.08.2023
P02 Drawing status updated	IO	JAK	JAK	28.07.2023
P01 Initial issue	IO	JAK	JAK	21.07.2023

Rev	Details	Drawn	Checked	Auth	Date
1					

Drawing Status		FOR STAGE APPROVAL		Suitability	
				S4	

vectos.

3rd Floor, Brew House
Jacob Street, Tower Hill
Bristol
BS2 0EQ
t: 0117 906 4280
e: vectos@vectos.co.uk

PART OF

SLR

LRQA
CERTIFIED
ISO 9001

Client					
Croudace Homes					
Project Title					
OFFICERS' MEADOW SHENFIELD					
Drawing Title					
SWEEP PATH ANALYSIS					

Scale	1:500	Designed	PB	Drawn	PB	Checked	JAK	Authorised	JAK
Original Size	A1	Date	23.05.2023	Date	23.05.2023	Date	23.05.2023	Date	23.05.2023
Drawing Number		PIN/Proj. Ref. No.		Originator	Volume	Location	Type	Role	Number
VD23856 - VEC - S38 -		XXX		-DR -CH -	0270				
Project Ref. No.									VS152080
Revision									P04