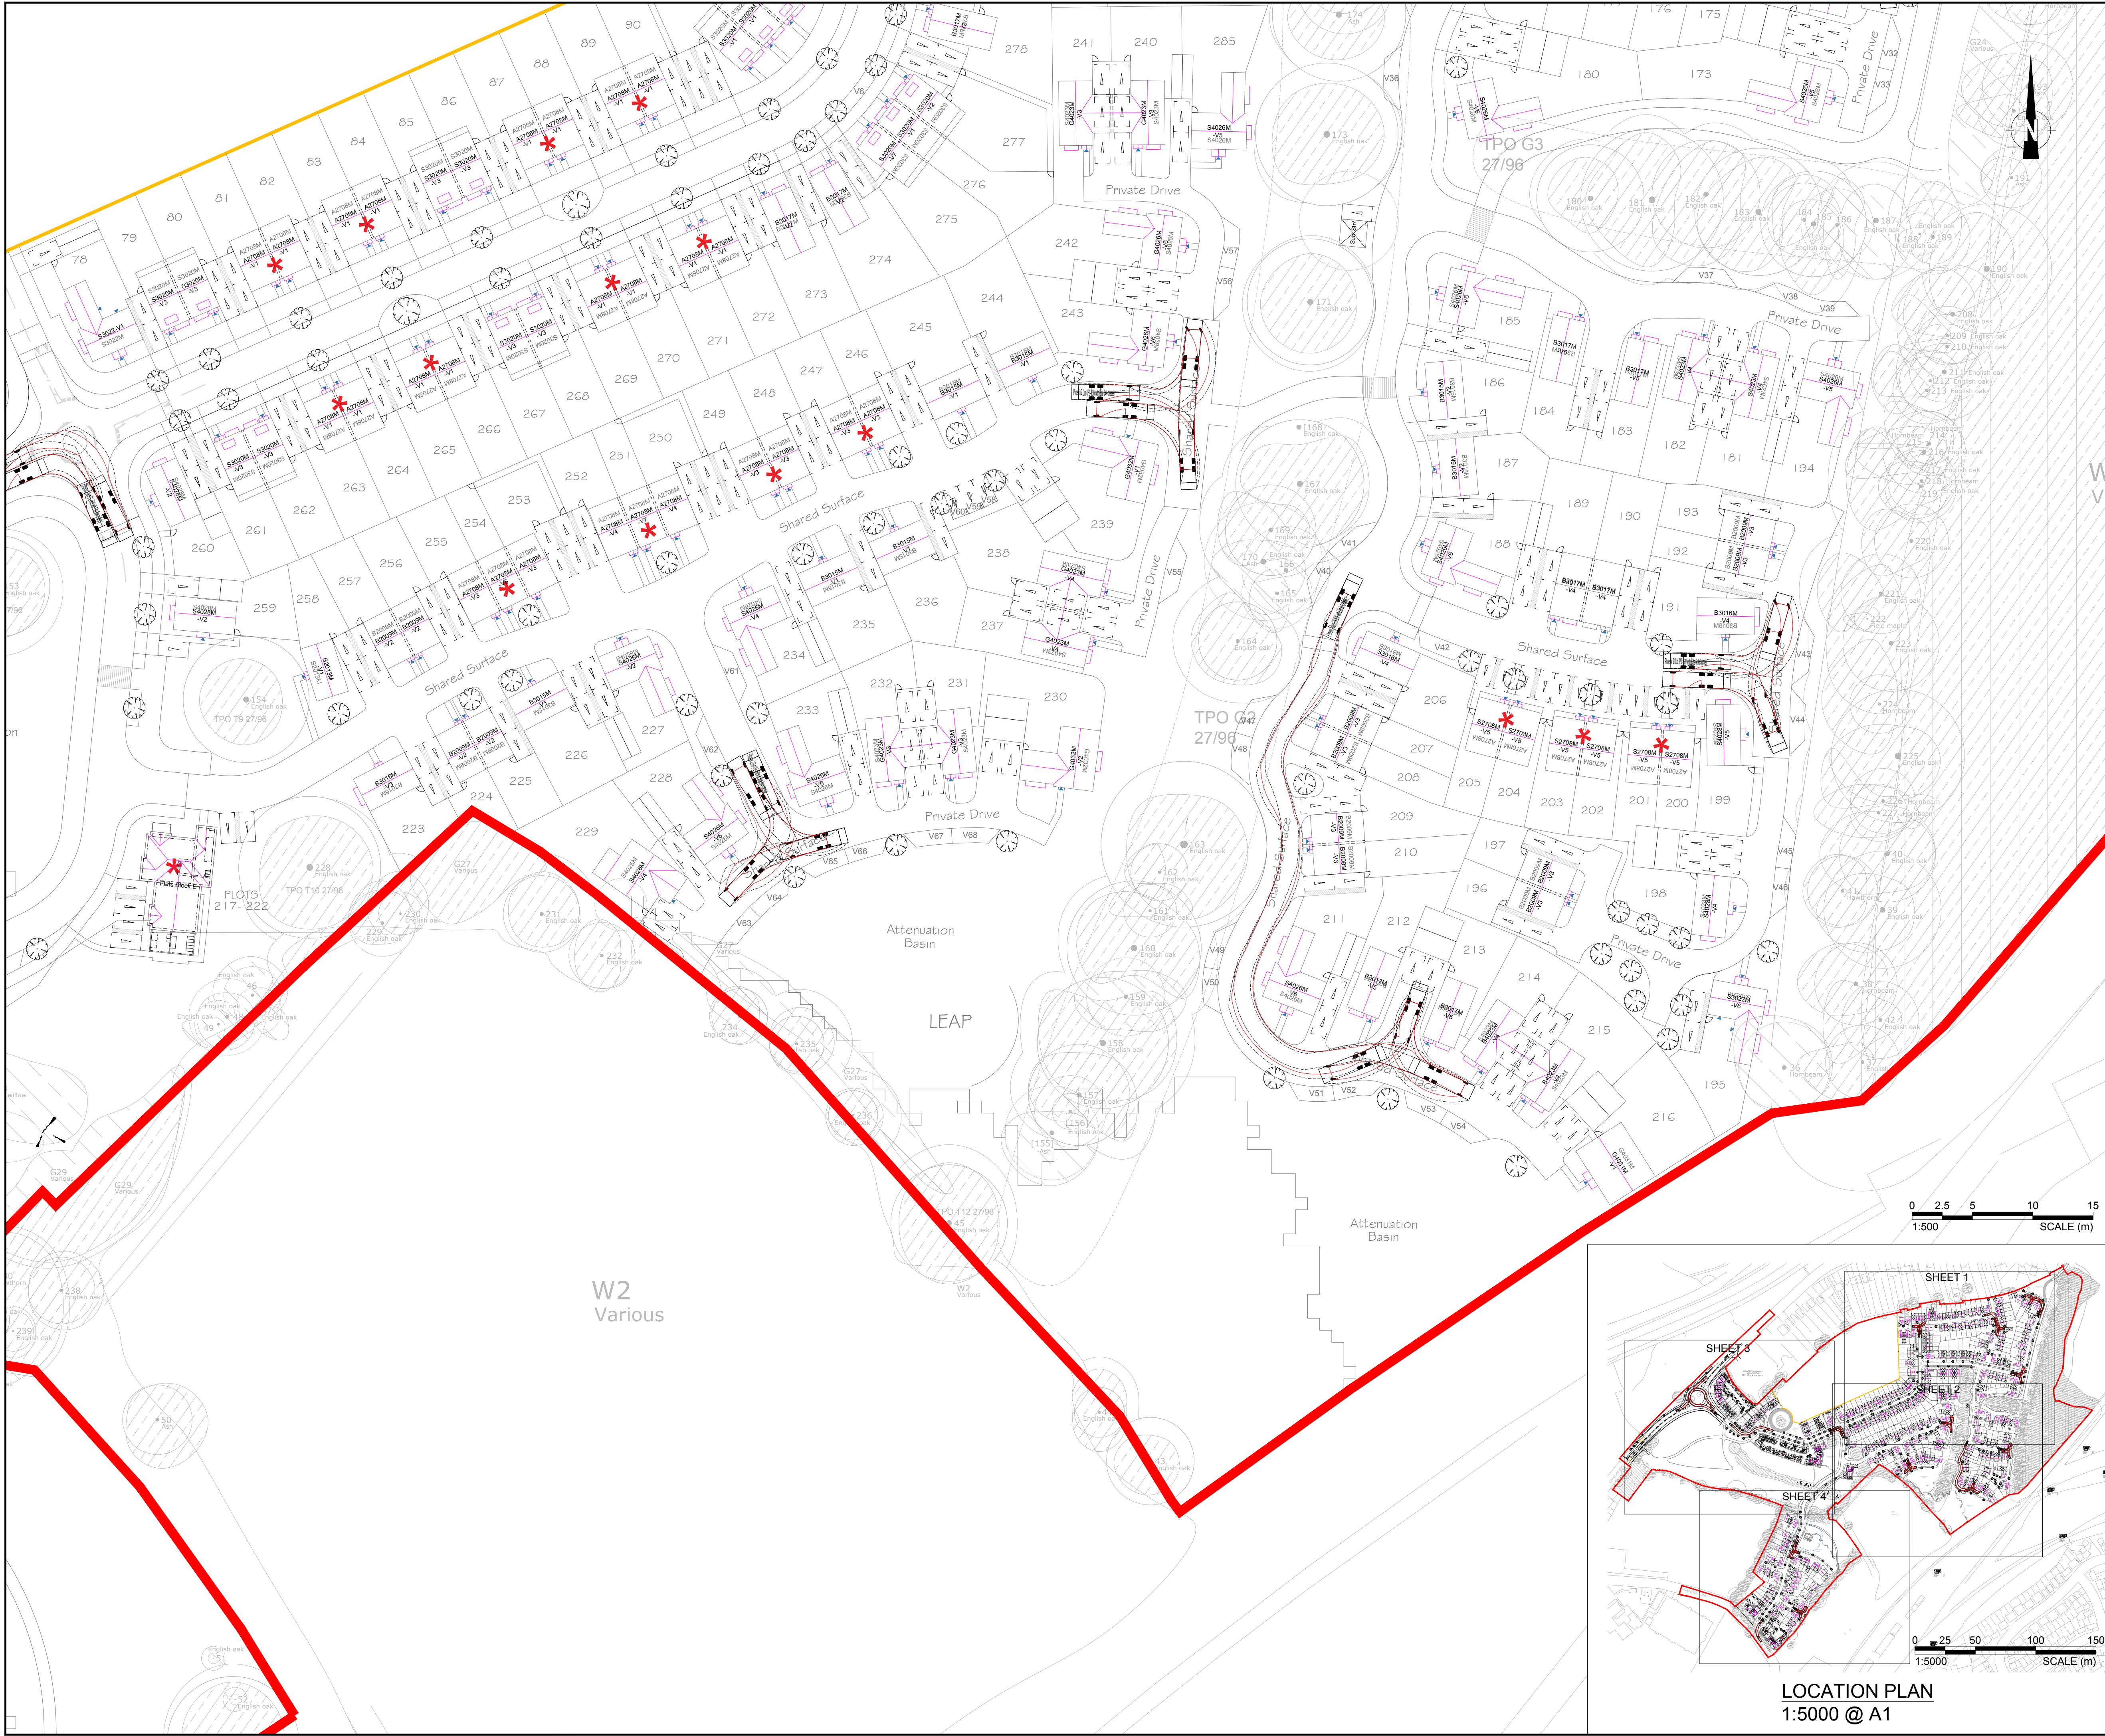


Phoenix 2 Duo (P2-15W with Elite 6x4 chassis)
Overall Length 11.200m
Overall Width 2.530m
Overall Body Height 3.751m
Min Body Ground Clearance 0.504m
Track Width 2.500m
Lock to lock time 4.00s
Kerb to Kerb Turning Radius 9.500m

NOTES:

1. Based on site layout revision P

P04 Drawing updated	VV	JAK	JAK	05.09.2023
P03 Layout updated	PB	JAK	JAK	25.08.2023
P02 Drawing status updated	IO	JAK	JAK	28.07.2023
P01 Initial issue	IO	JAK	JAK	21.07.2023

Rev	Details	Drawn	Checked	Auth	Date
-----	---------	-------	---------	------	------

Drawing Status	FOR STAGE APPROVAL	Suitability	S4
----------------	--------------------	-------------	----

vectos.

3rd Floor, Brew House
Jacob Street, Tower Hill
Bristol
BS2 0EQ
t: 0117 906 4280
e: vectos@vectos.co.uk

PART OF

SLR

LRQA
CERTIFIED
ISO 9001


Client Croudace Homes

Project Title OFFICERS' MEADOW
SHENFIELD

Drawing Title SWEPT PATH ANALYSIS

Scale 1:500	Designed PB	Drawn PB	Checked JAK	Authorised JAK
Original Size A1	Date 23.05.2023	Date 23.05.2023	Date 23.05.2023	Date 23.05.2023

Drawing Number	Project Ref. No.
PIN/Proj. Ref. No. Originator Volume Location I Type Role Number	VS152080
VD23856 - VEC - S38 - XXX -DR -CH-0271	Revision
	P04

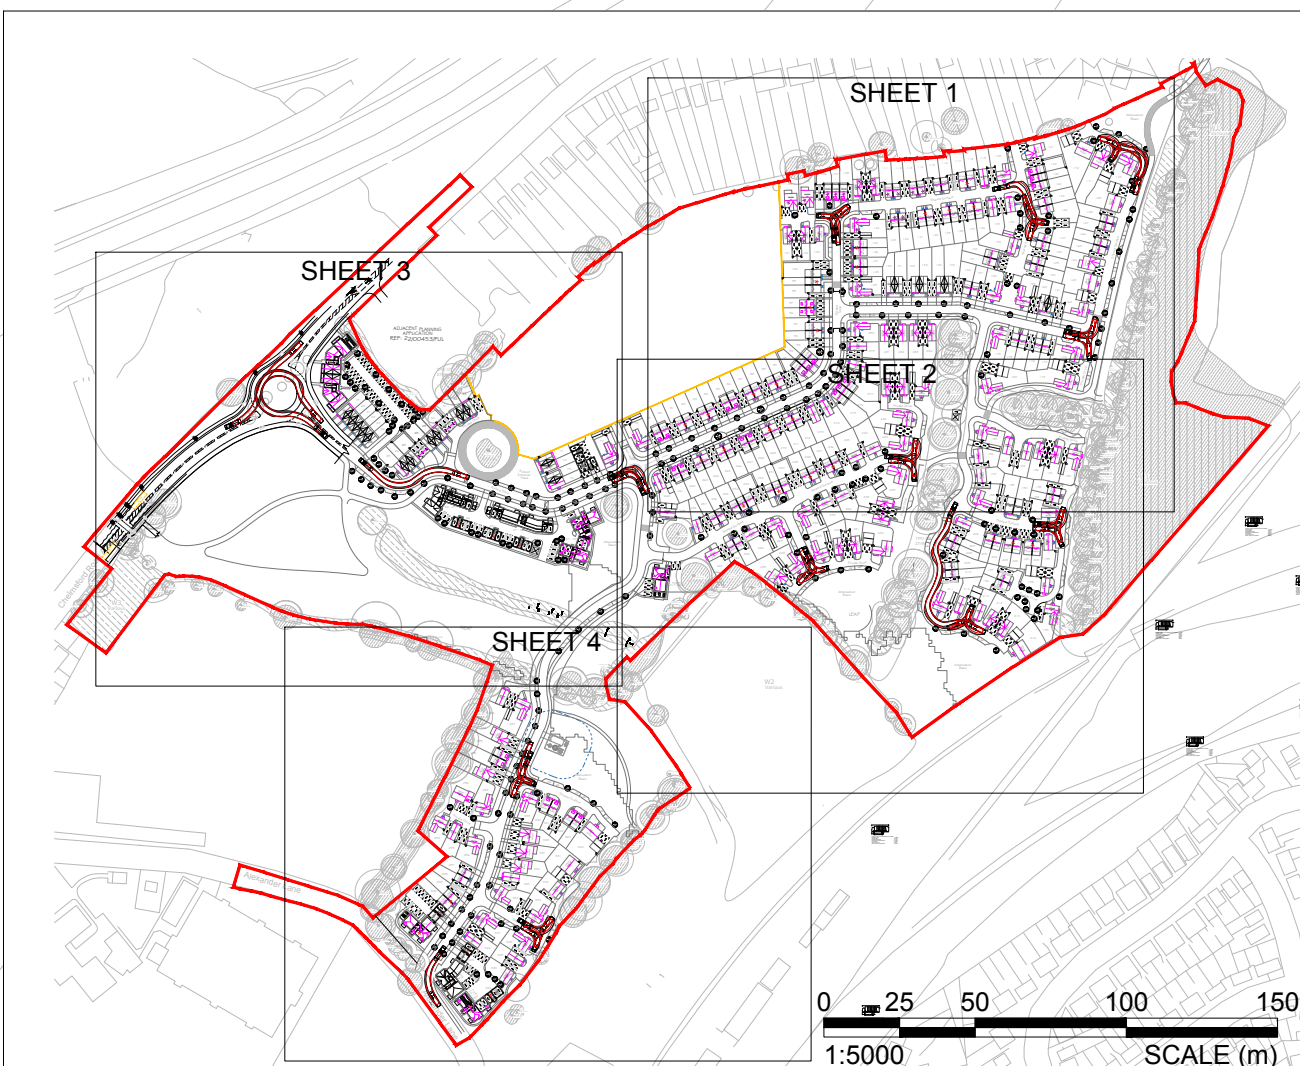

LOCATION PLAN
1:5000 @ A1