
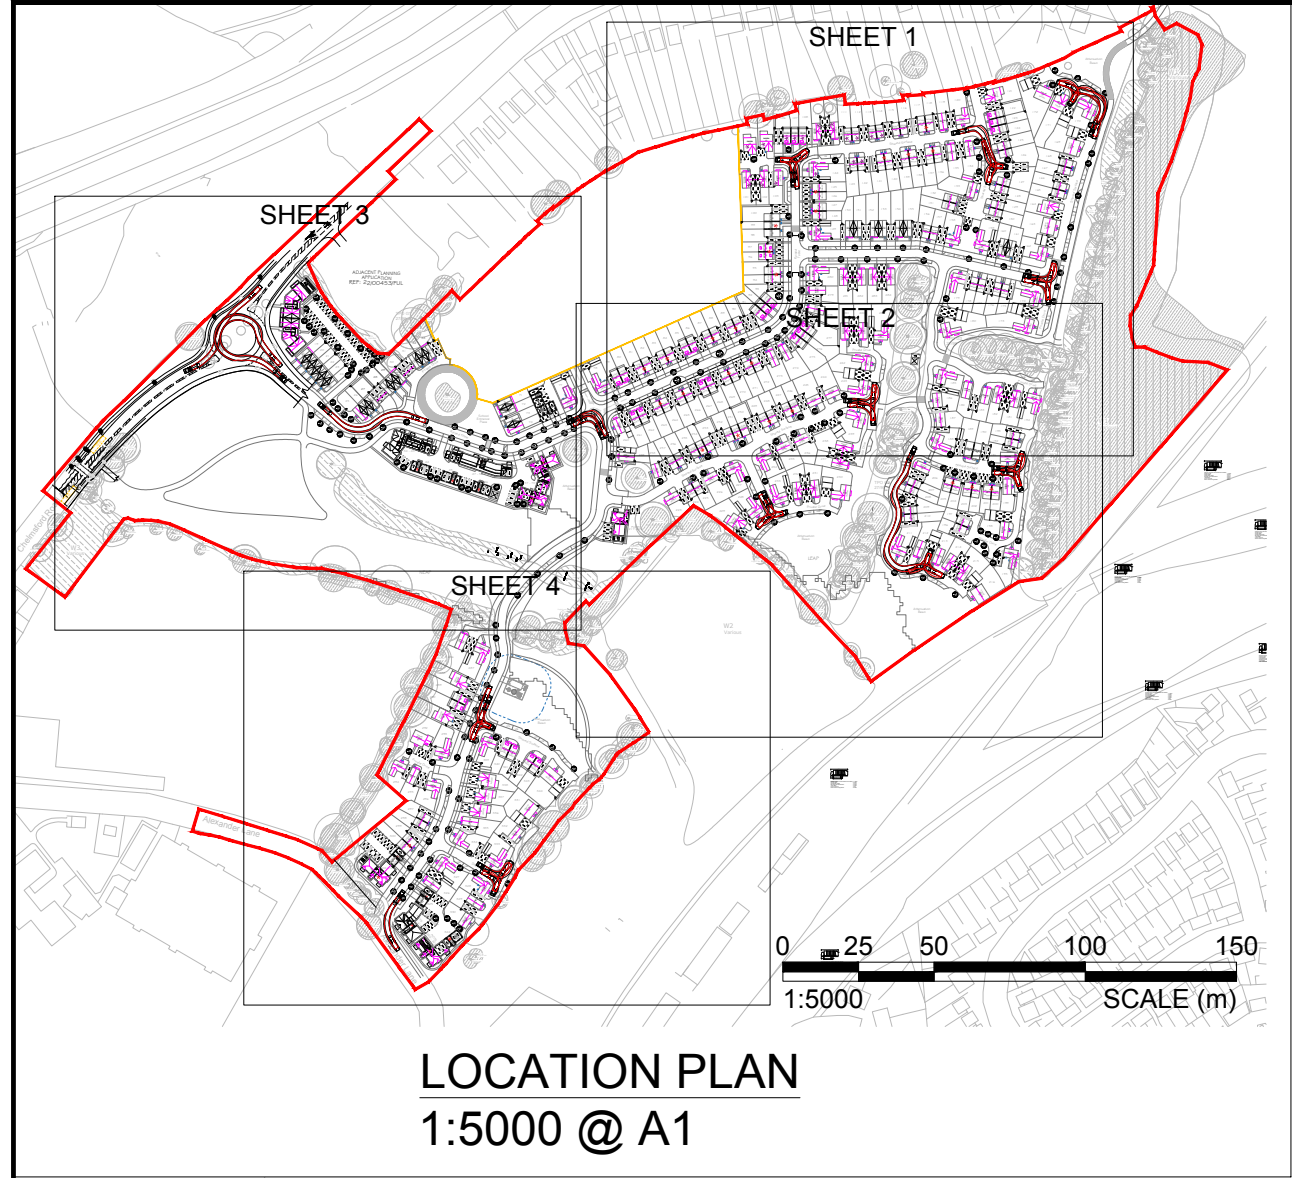


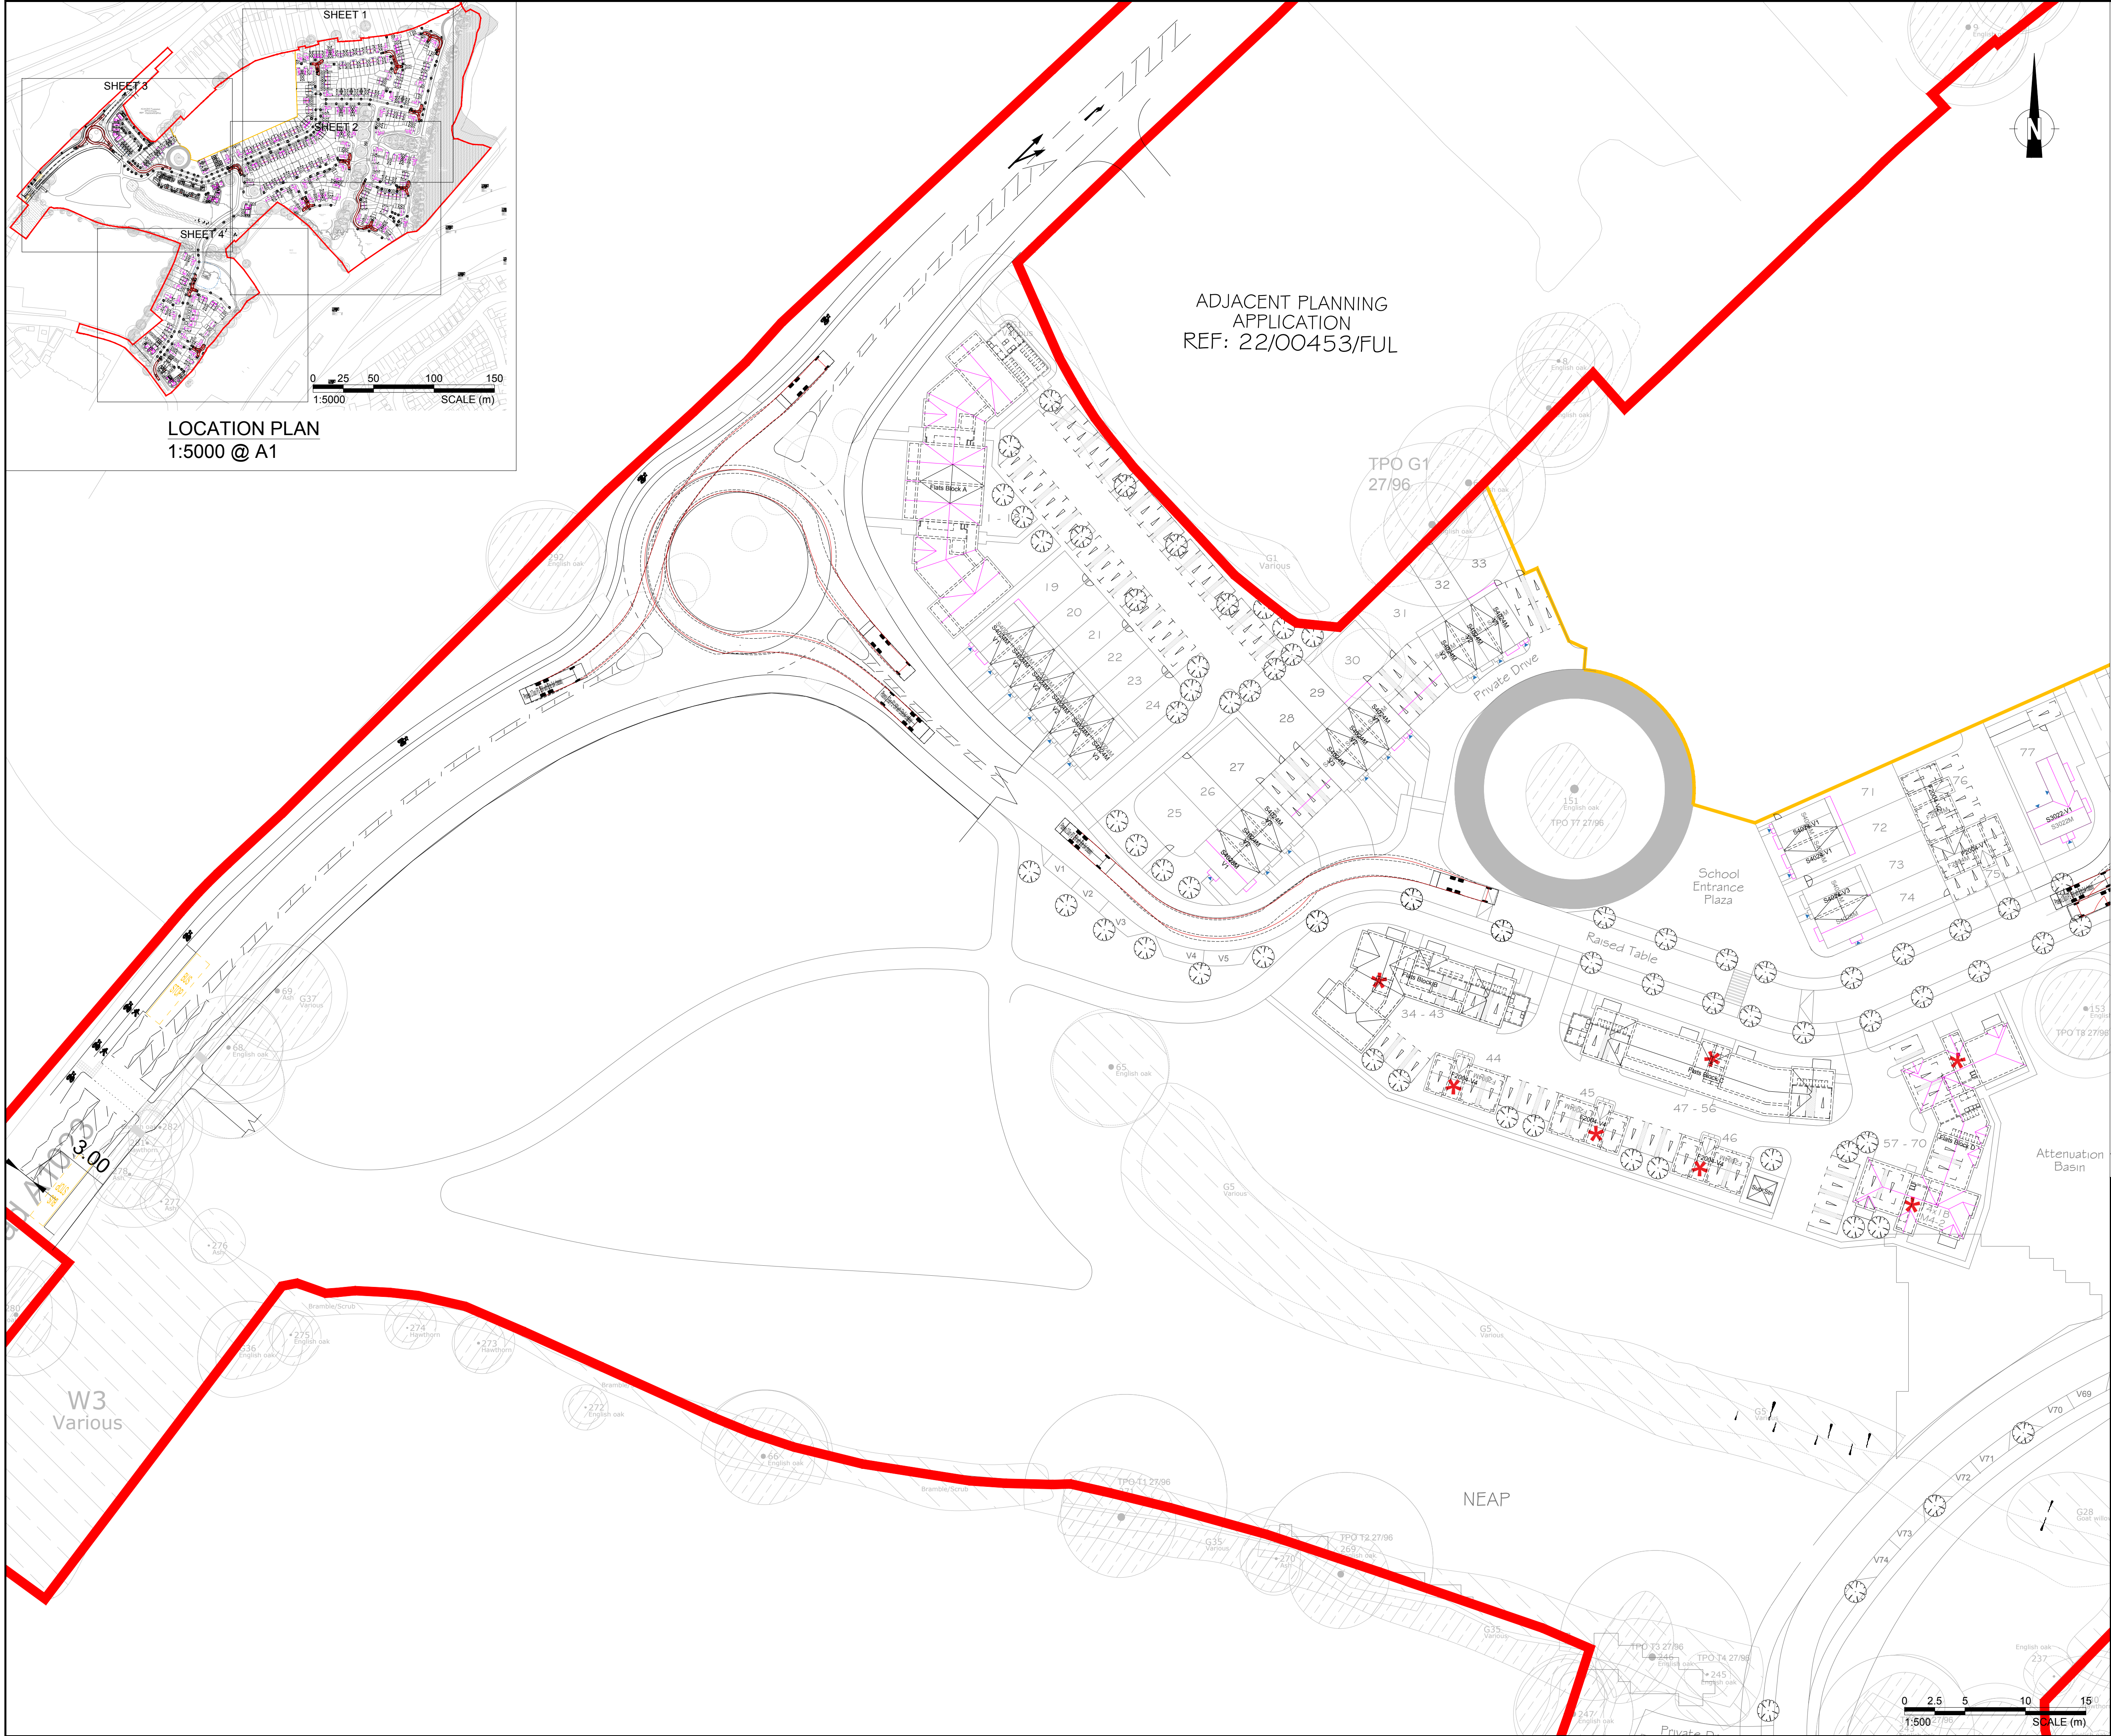

11.2

1.87

4.815

5.508

1.385

Phoenix 2 Duo (P2-15W with Elite 6x4 chassis)

Overall Length

Overall Width

Overall Body Height

Min Body Ground Clearance

Track Width

Lock to lock time

Kerb to Kerb Turning Radius

11.200m

2.530m

3.751m

0.304m

2.500m

4.00s

9.500m

NOTES:

1. Based on site layout revision P

P04 Drawing updated

P03 Layout updated

P02 Drawing status updated

P01 Initial issue

VV

PB

IO

IO

JAK

JAK

JAK

JAK

JAK

JAK

JAK

JAK

05.09.2023

25.08.2023

28.07.2023

21.07.2023

Rev

Details

Drawn

Checked

Auth

Date

FOR STAGE APPROVAL

S4

vectos.

3rd Floor, Brew House

Jacob Street, Tower Hill

Bristol

BS2 0EQ

t: 0117 906 4280

e: vectos@vectos.co.uk

LRQA

CERTIFIED

ISO 9001

Client

Croudace Homes

Project Title

OFFICERS' MEADOW
SHENFIELD

Drawing Title

SWEPT PATH ANALYSIS

Scale: 1:500

Designed PB

Drawn PB

Checked JAK

Authorised JAK

Original Size A1

Date 23.05.2023

Date 23.05.2023

Date 23.05.2023

Date 23.05.2023

Drawing Number

VD23856 - VEC - S38 -

XXX

-DR -CH - 0272

Project Ref. No. VS152080

Revision

P04

06/09/2023

Vineesh Vimalendran

i:\jobs\2023\vd23856 shenfield - highways design (vs152080)\2. design\cad\vd23856-vec-s38-xxx-dr-ch-0270- swept path analysis.dwg