

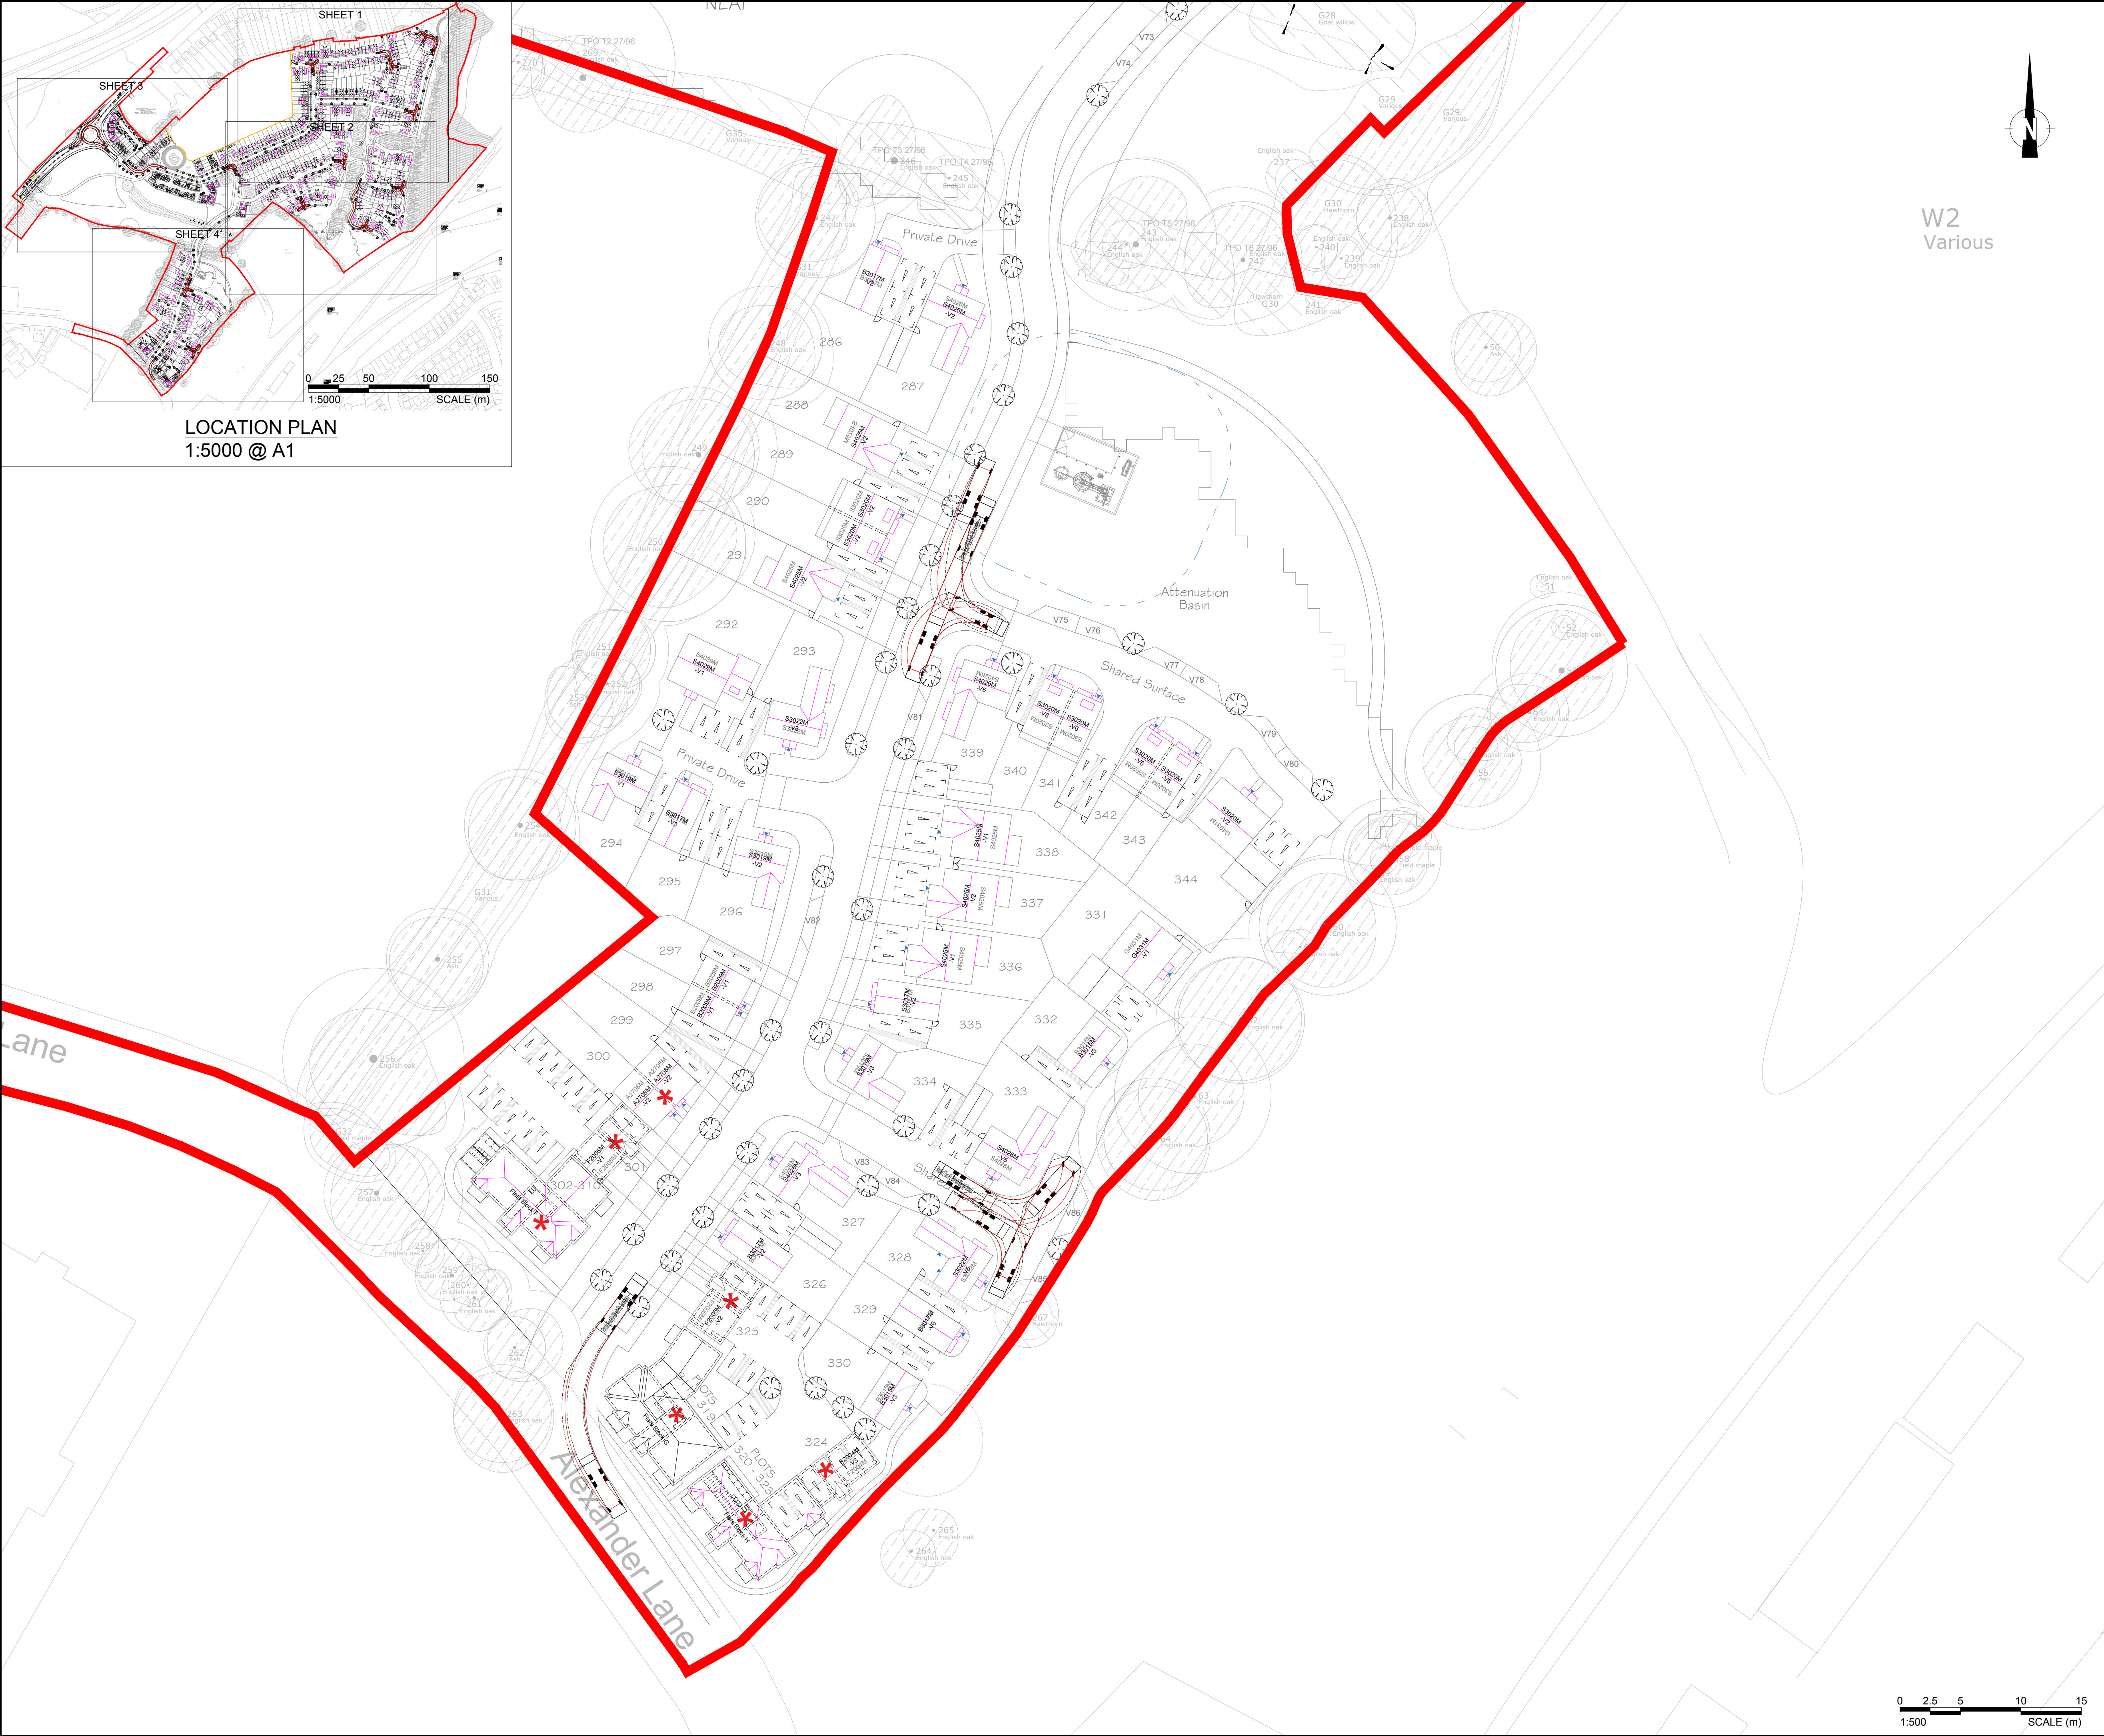


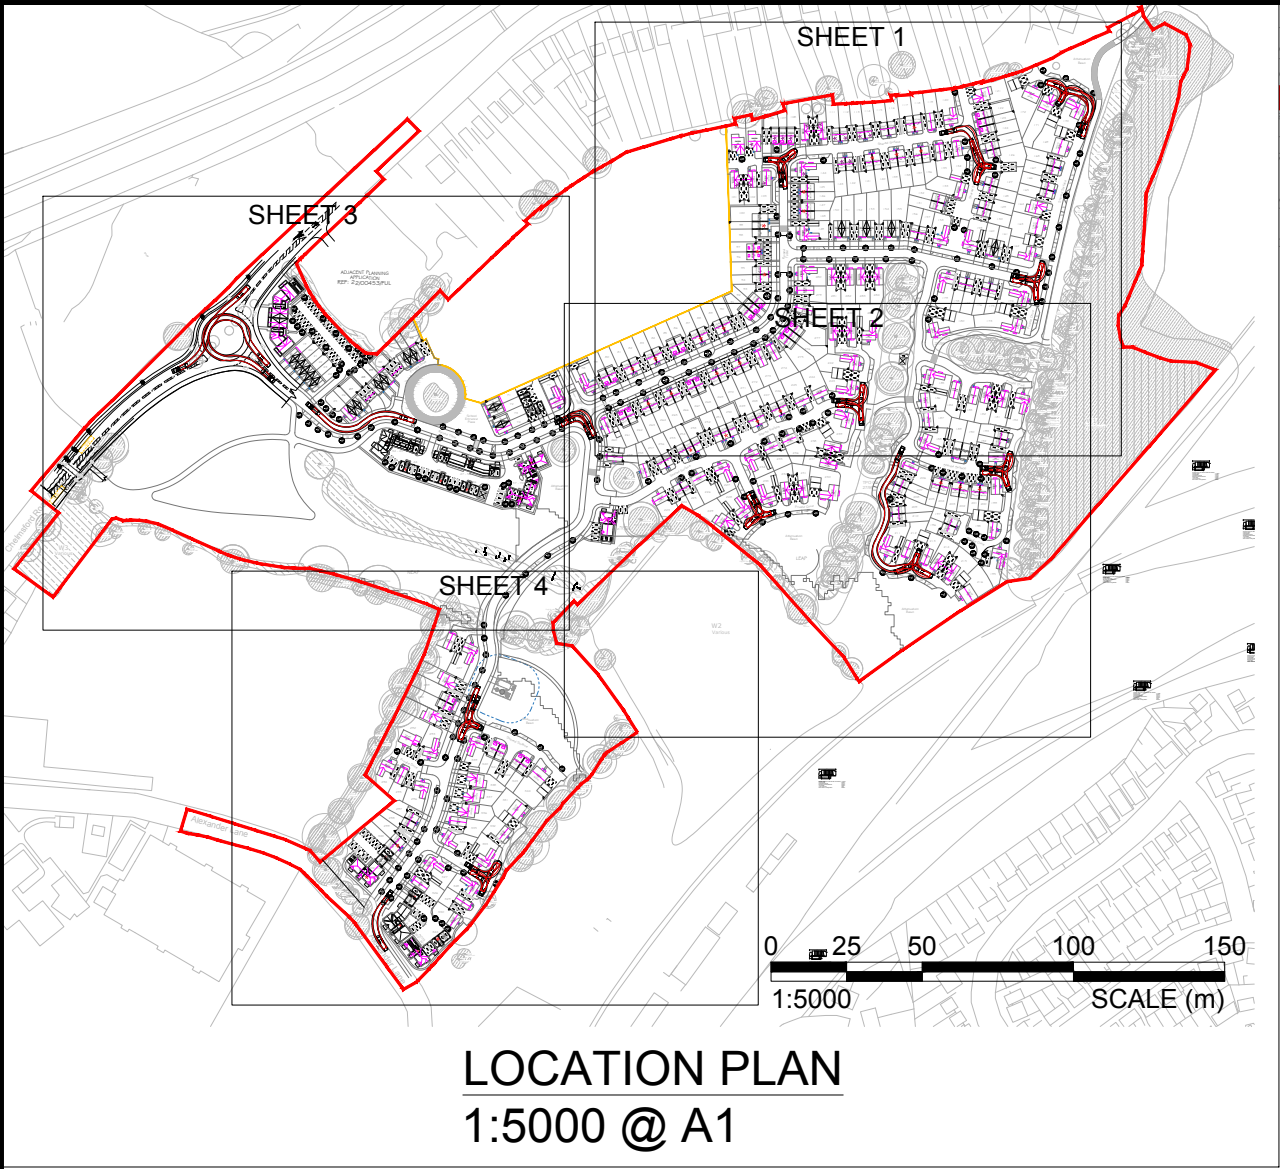

W2
Various

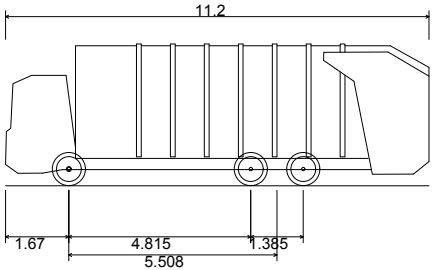

Phoenix 2 Duo (P2-15W with Elite 6x4 chassis)
Overall Length 11.200m
Overall Width 2.530m
Overall Body Height 3.751m
Min Body Ground Clearance 0.304m
Track Width 2.500m
Lock to lock time 4.00s
Kerb to Kerb Turning Radius 9.500m

NOTES:

- Based on site layout revision P

P04 Drawing updated	VV	JAK	JAK	05.09.2023
P03 Layout updated	PB	JAK	JAK	25.08.2023
P02 Drawing status updated	IO	JAK	JAK	28.07.2023
P01 Initial issue	IO	JAK	JAK	21.07.2023

Rev	Details	Drawn	Checked	Auth	Date
-----	---------	-------	---------	------	------

Drawing Status	FOR STAGE APPROVAL	Suitability	S4
----------------	--------------------	-------------	----

vectos. PART OF **SLR**

3rd Floor, Brew House
Jacob Street, Tower Hill
Bristol
BS2 0EQ

t: 0117 906 4280
e: vectos@vectos.co.uk

LRQA
CERTIFIED
ISO 9001

Client
Croudace Homes

Project Title
OFFICERS' MEADOW
SHENFIELD

Drawing Title
SWEPT PATH ANALYSIS

Scale: 1:500	Designed: PB	Drawn: PB	Checked: JAK	Authorised: JAK
Original Size: A1	Date: 23.05.2023	Date: 23.05.2023	Date: 23.05.2023	Date: 23.05.2023
Drawing Number: VD23856	Proj. Ref. No.: VEC	Volume: S38	Location: XXX	Type Role Number: -DR-CH-0273
Project Ref. No.: VS152080	Revision: P04			