


HOUSETYPE VARIATIONS		
PLOT NUMBERS:	AS DRAWN	- 217-222
	HANDED	-
MATERIALS:	WALLS	- BRICK
	WALLS (TREATMENT)	- TIMBER
	FENESTRATION	- UPVC
	EXTERNAL DOORS	- UPVC
	ROOF	- SLATE TILE
	GUTTERING & DOWNPIPES	- UPVC
	FASCIA & SOFFITS	- UPVC
AREA OF UNIT (GIA):	AS INDICATED	
B. REGS PART M:	PLOTS 217-222 + MH42	
NDS COMPLIANT:	YES	
CHARACTER AREA:	PRIMARY STREET	



FRONT ELEVATION



SIDE ELEVATION 1

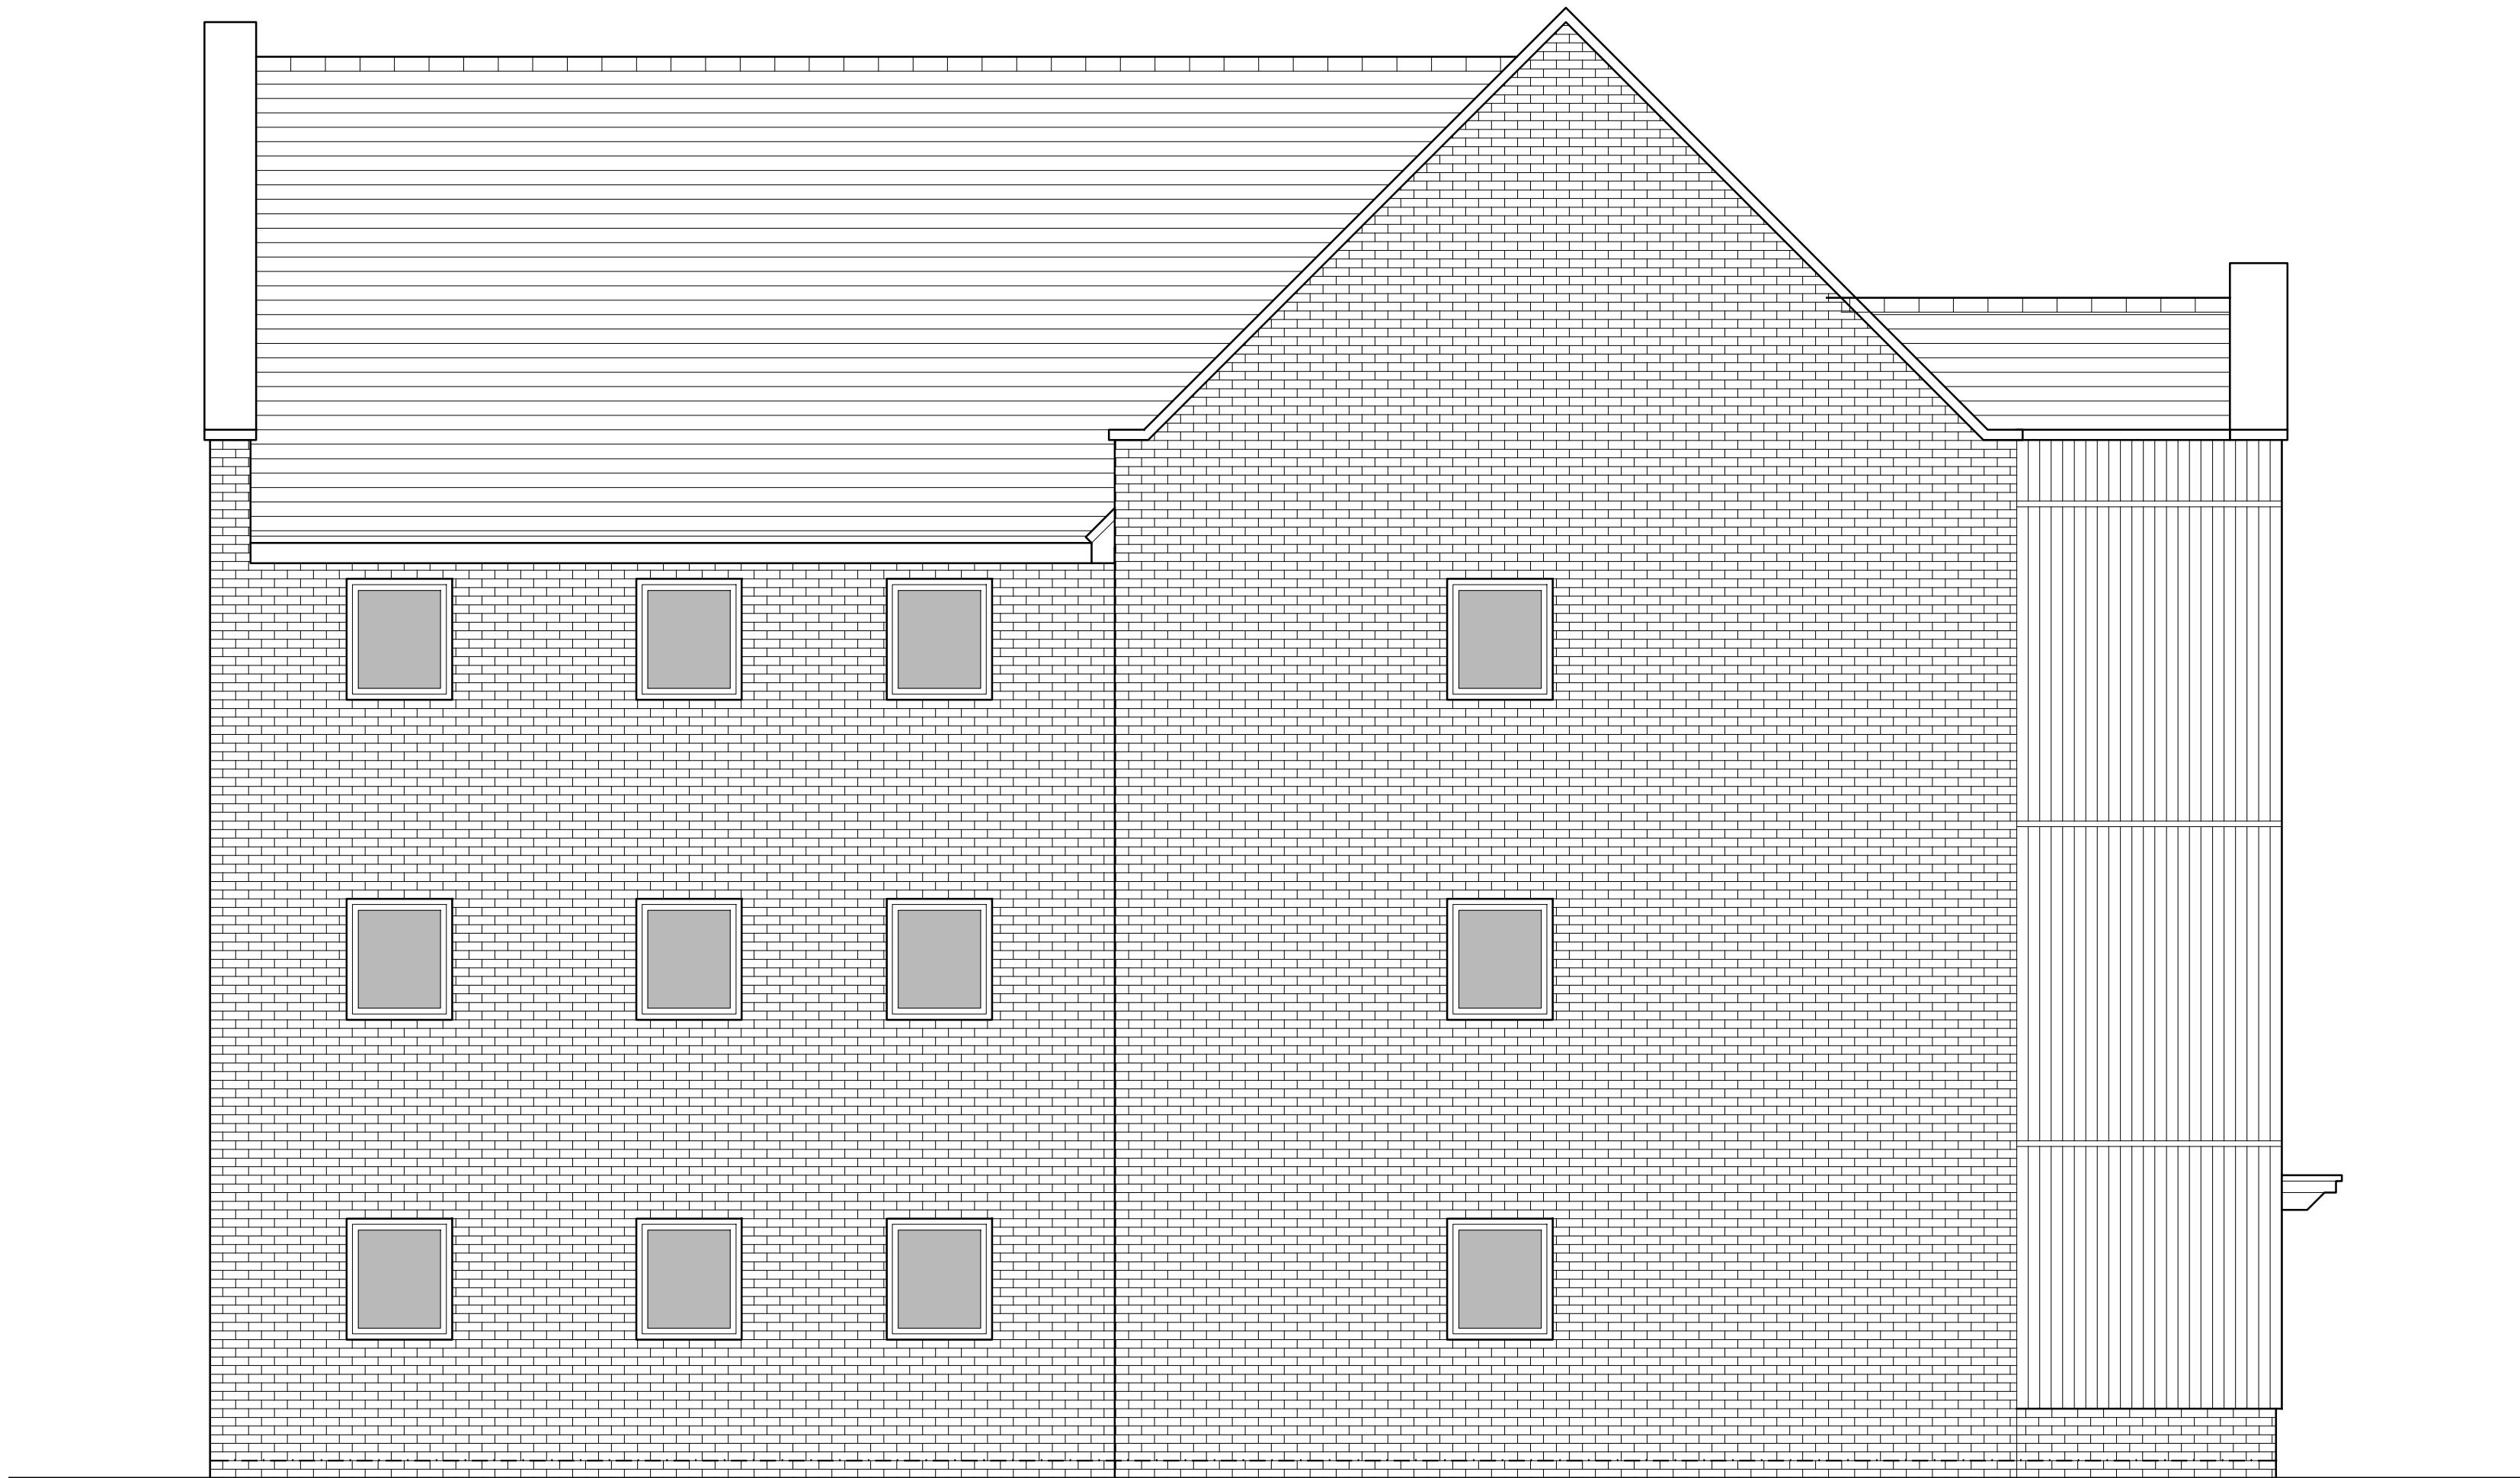

REAR ELEVATION



SIDE ELEVATION 2