
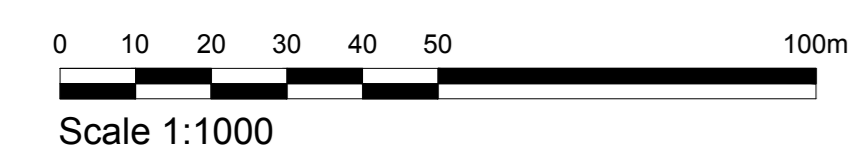


LEGEND

- Site Boundary
- Proposed School Boundary
- ✱ Affordable Housing
- ✱ Custom Build Houses
- Phase 1 (77 Units)
- Phase 2 (54 Units)
- Phase 3 (86 Units)
- Phase 4 (123 Units)
- Phase 1 Main Access Road
- Phase 1 Haul Road with emergency access only to Alexander Lane, until Phase 2 complete.
- Blocking up of Alexander Lane on completion of Phase 2, allowing full vehicular and pedestrian/cycle access through the site.
- BNG Native Scrub planted in Phase 1

Notes  
Parkland to be laid out and planted in Phase. Access to be granted to residents and visitors in Phase2 to allow establishment of flora.

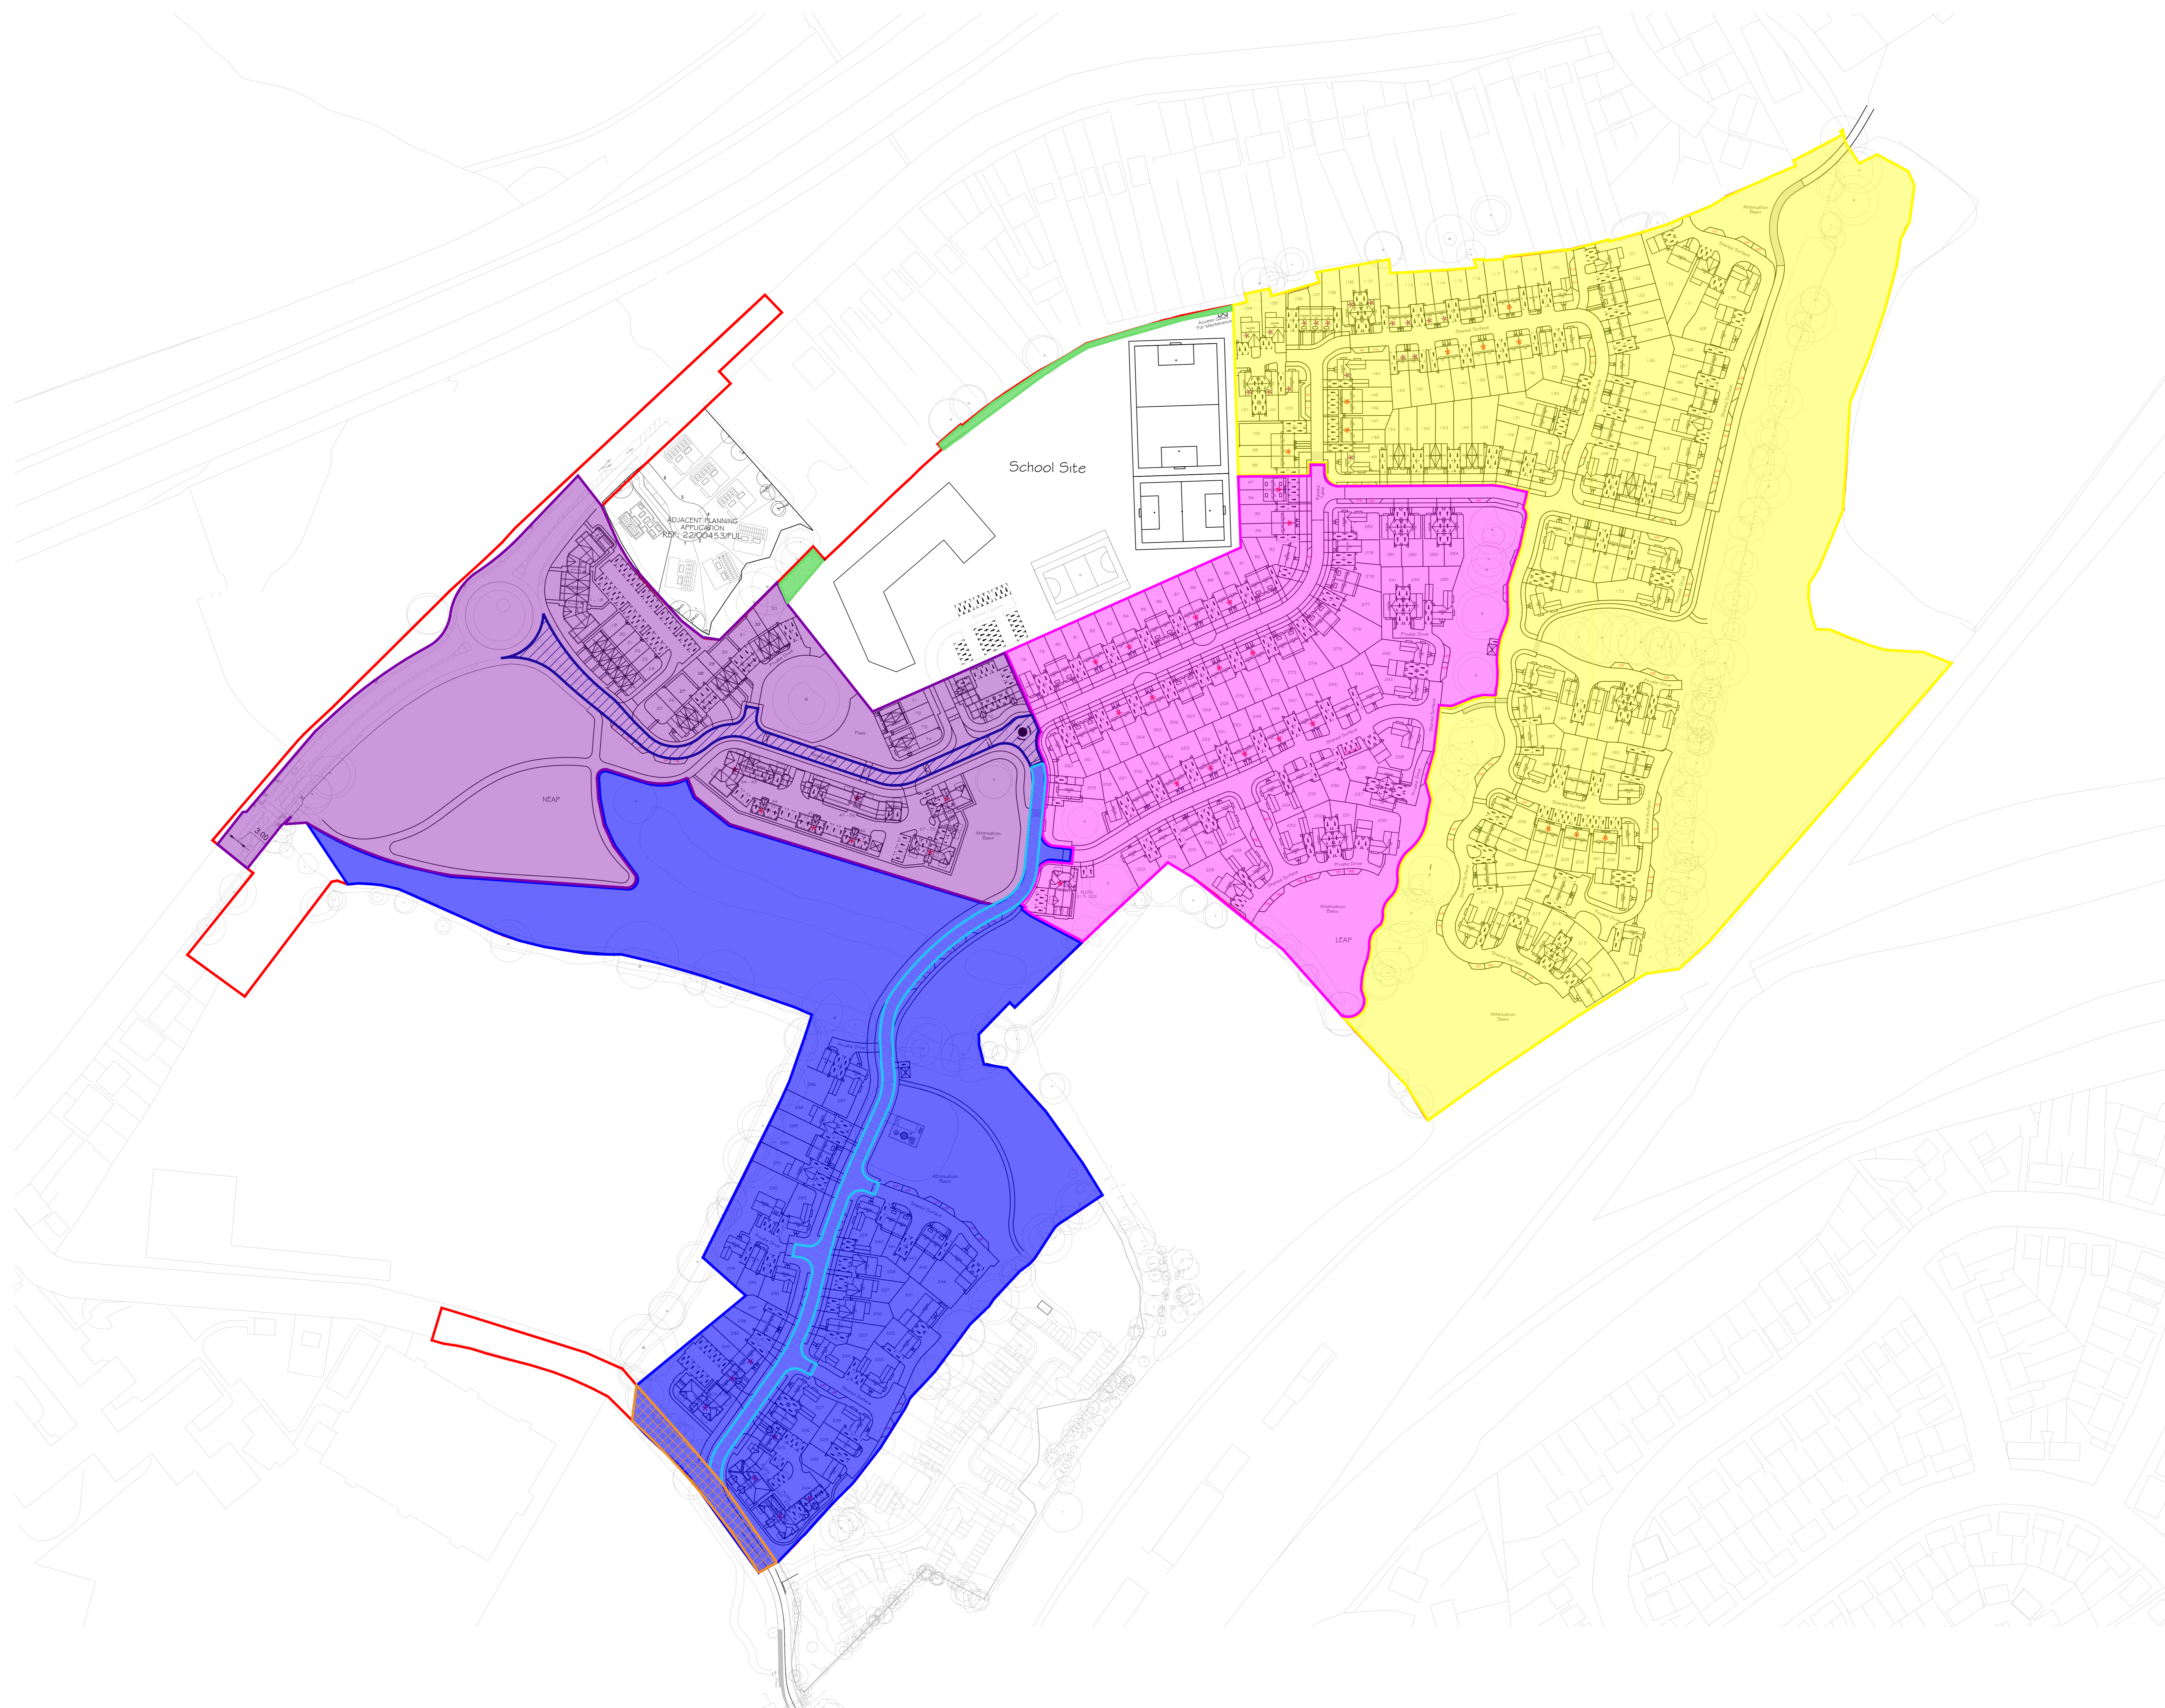

Rev	Description	Initial	Date
<b>croudacehomes</b> ©Croudace Homes Limited 2022			
SHENFIELD			
PHASING PLAN			
SCALE : 1/1000 @ A0			
DATE : MAR 24			
DRAWN : EBD			
CHECKED :			
DRG.No : 988/000			