


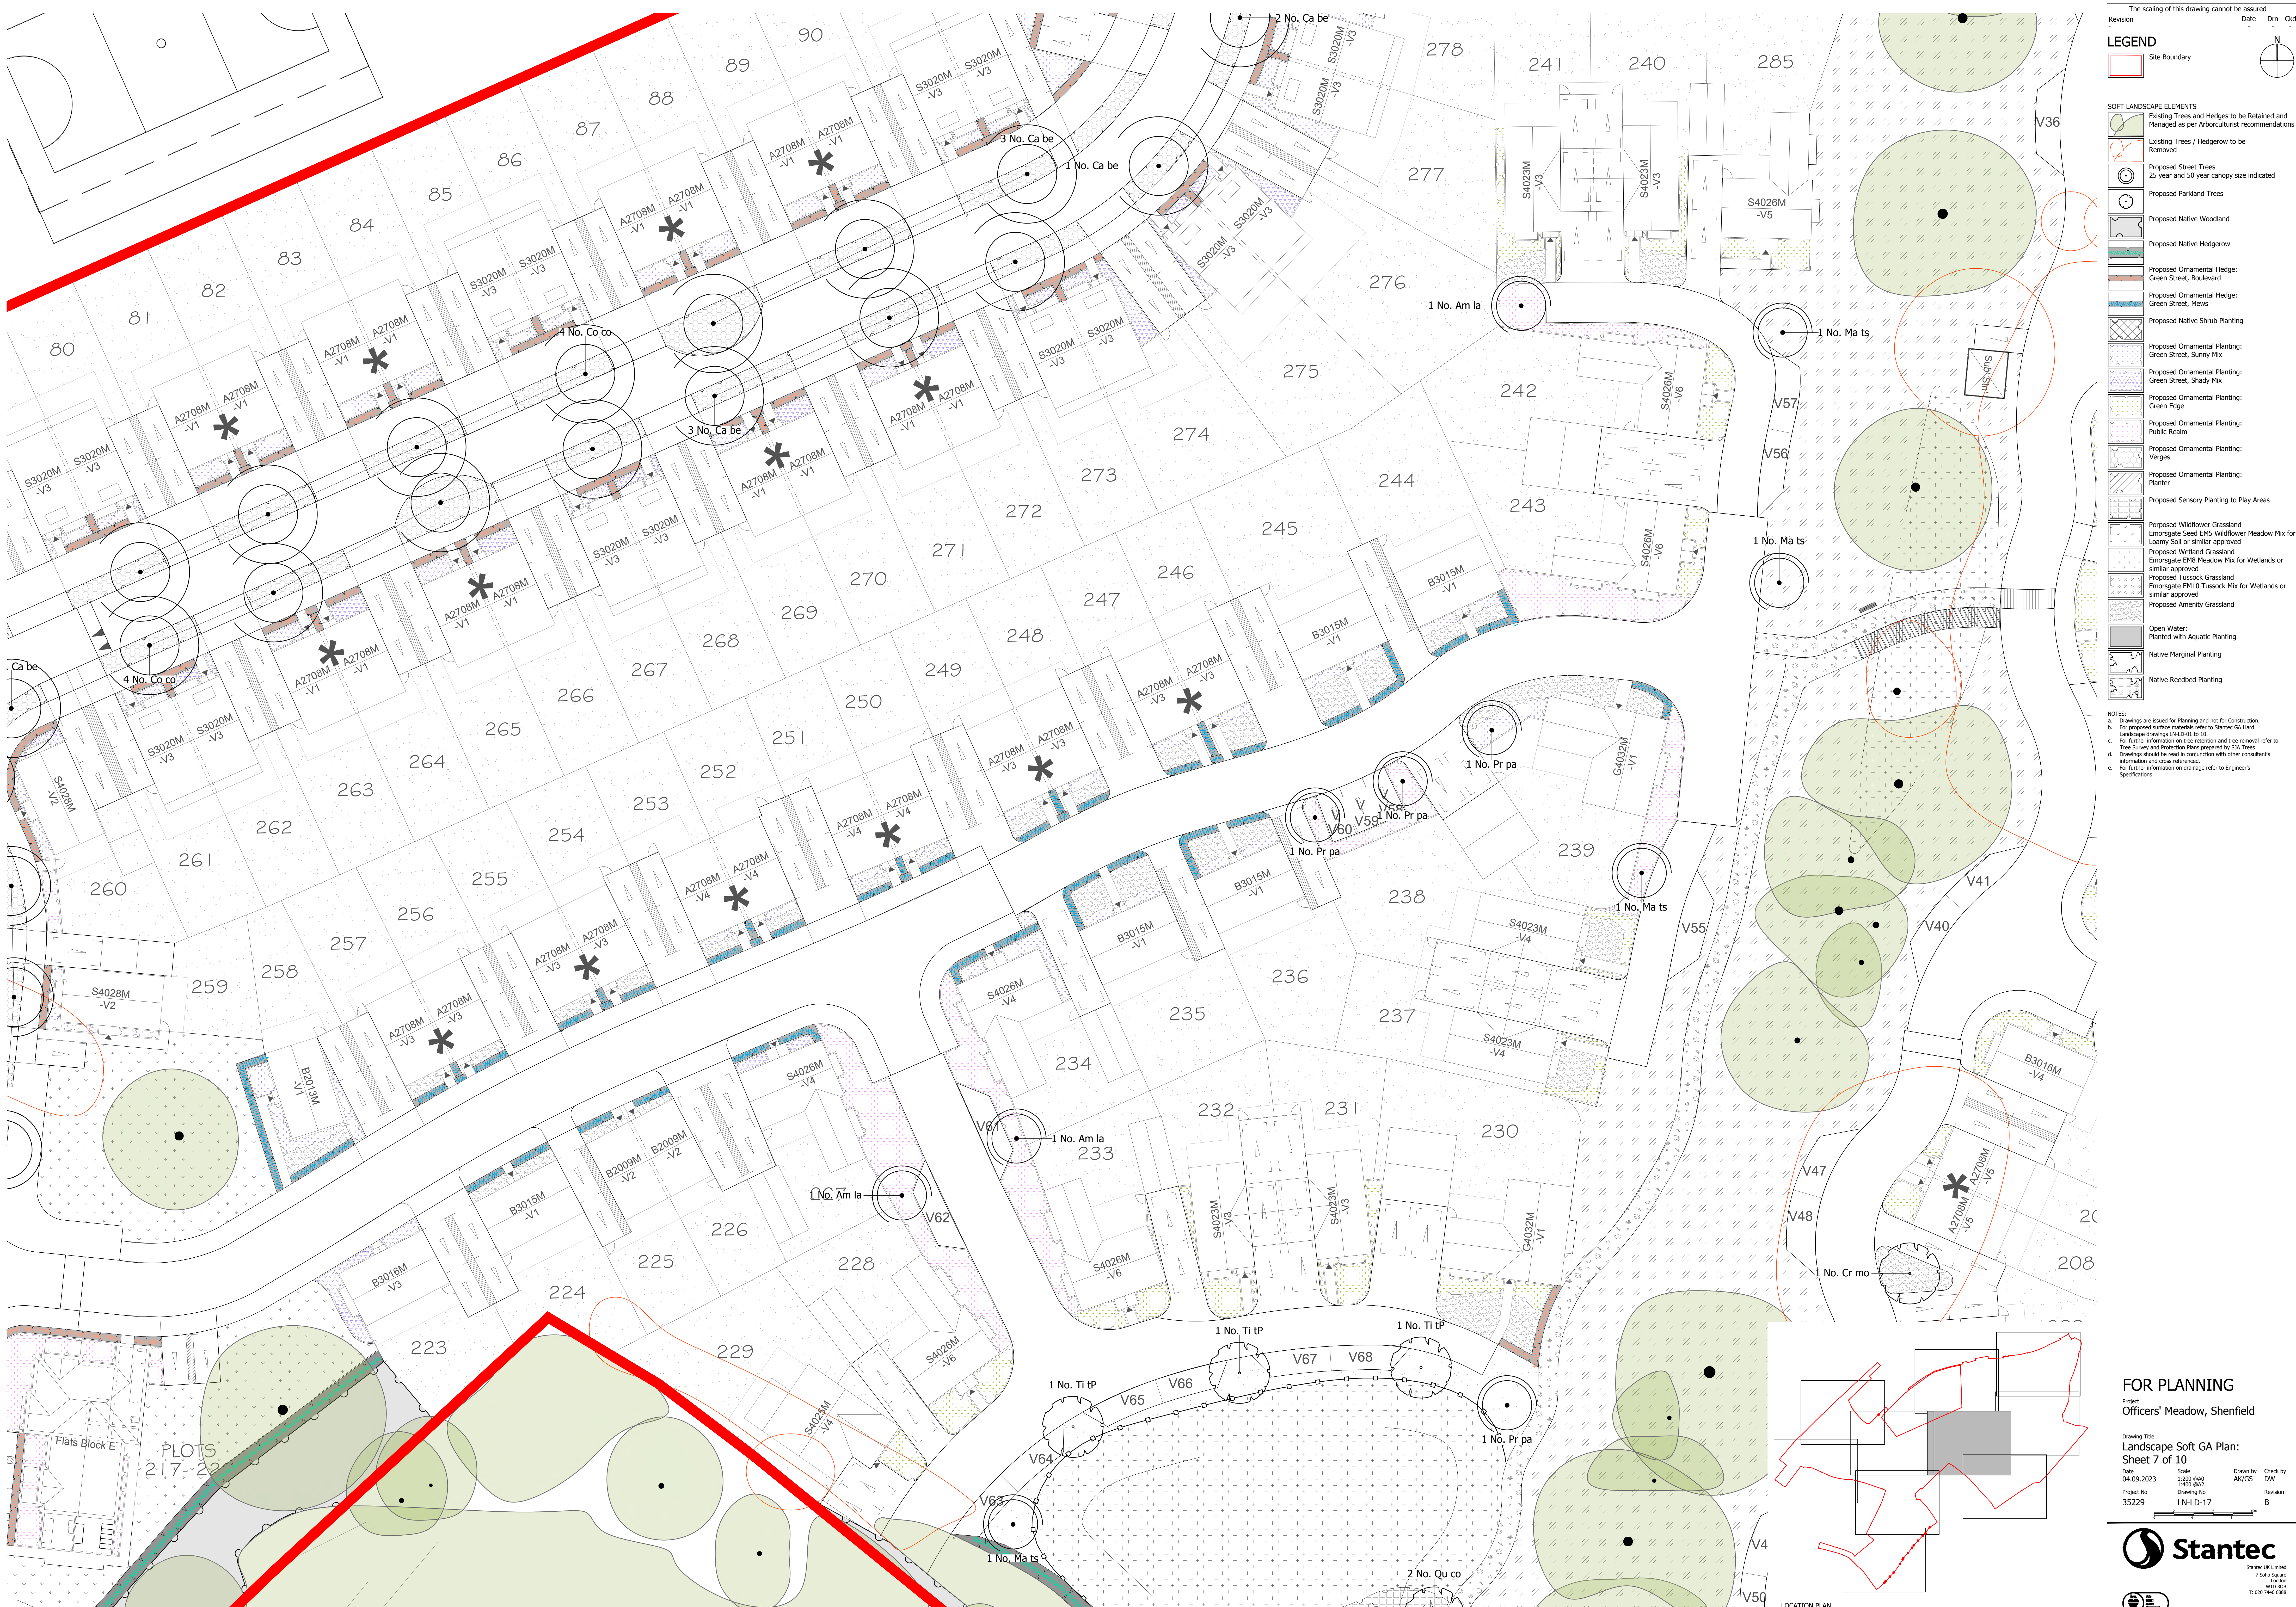

The scaling of this drawing cannot be assured

Revision Date Dm Ckd

LEGEND

Site Boundary

SOFT LANDSCAPE ELEMENTS

- Existing Trees and Hedges to be Retained and Managed as per Arboriculturist recommendations
- Existing Trees / Hedgerow to be Removed
- Proposed Street Trees 25 year and 50 year canopy size indicated
- Proposed Parkland Trees
- Proposed Native Woodland
- Proposed Native Hedgerow
- Proposed Ornamental Hedge: Green Street, Boulevard
- Proposed Ornamental Hedge: Green Street, Mews
- Proposed Native Shrub Planting
- Proposed Ornamental Planting: Green Street, Sunny Mix
- Proposed Ornamental Planting: Green Street, Shady Mix
- Proposed Ornamental Planting: Green Edge
- Proposed Ornamental Planting: Public Realm
- Proposed Ornamental Planting: Verges
- Proposed Ornamental Planting: Planter
- Proposed Sensory Planting to Play Areas
- Proposed Wildflower Grassland
- Proposed Wetland Grassland
- Proposed Tussock Grassland
- Proposed Amenity Grassland
- Open Water: Planted with Aquatic Planting
- Native Marginal Planting
- Native Reedbed Planting

NOTES:

- Drawings are issued for Planning and not for Construction.
- For proposed surface materials refer to Stantec GA Hard Landscape drawings UN-02015 to 15.
- For further information on tree retention and tree removal refer to Tree Survey and Protection Plans prepared by GMA Trees.
- Drawings should be read in conjunction with other consultant's information and cross referenced.
- For further information on drainage refer to Engineer's Specifications.

FOR PLANNING

Project: Officers' Meadow, Shenfield

Drawing Title: Landscape Soft GA Plan: Sheet 7 of 10

Date: 04.09.2023 Scale: 1:200 (B40) 1:500 (B42) Drawn by: AK/GS Check by: DW

Project No: 35229 Drawing No: LN-LD-17 Revision: B

Stantec

Stantec UK Limited
7 Finsbury Square
London EC2A 3DF
T: 020 7446 6888

stantec.com/uk