

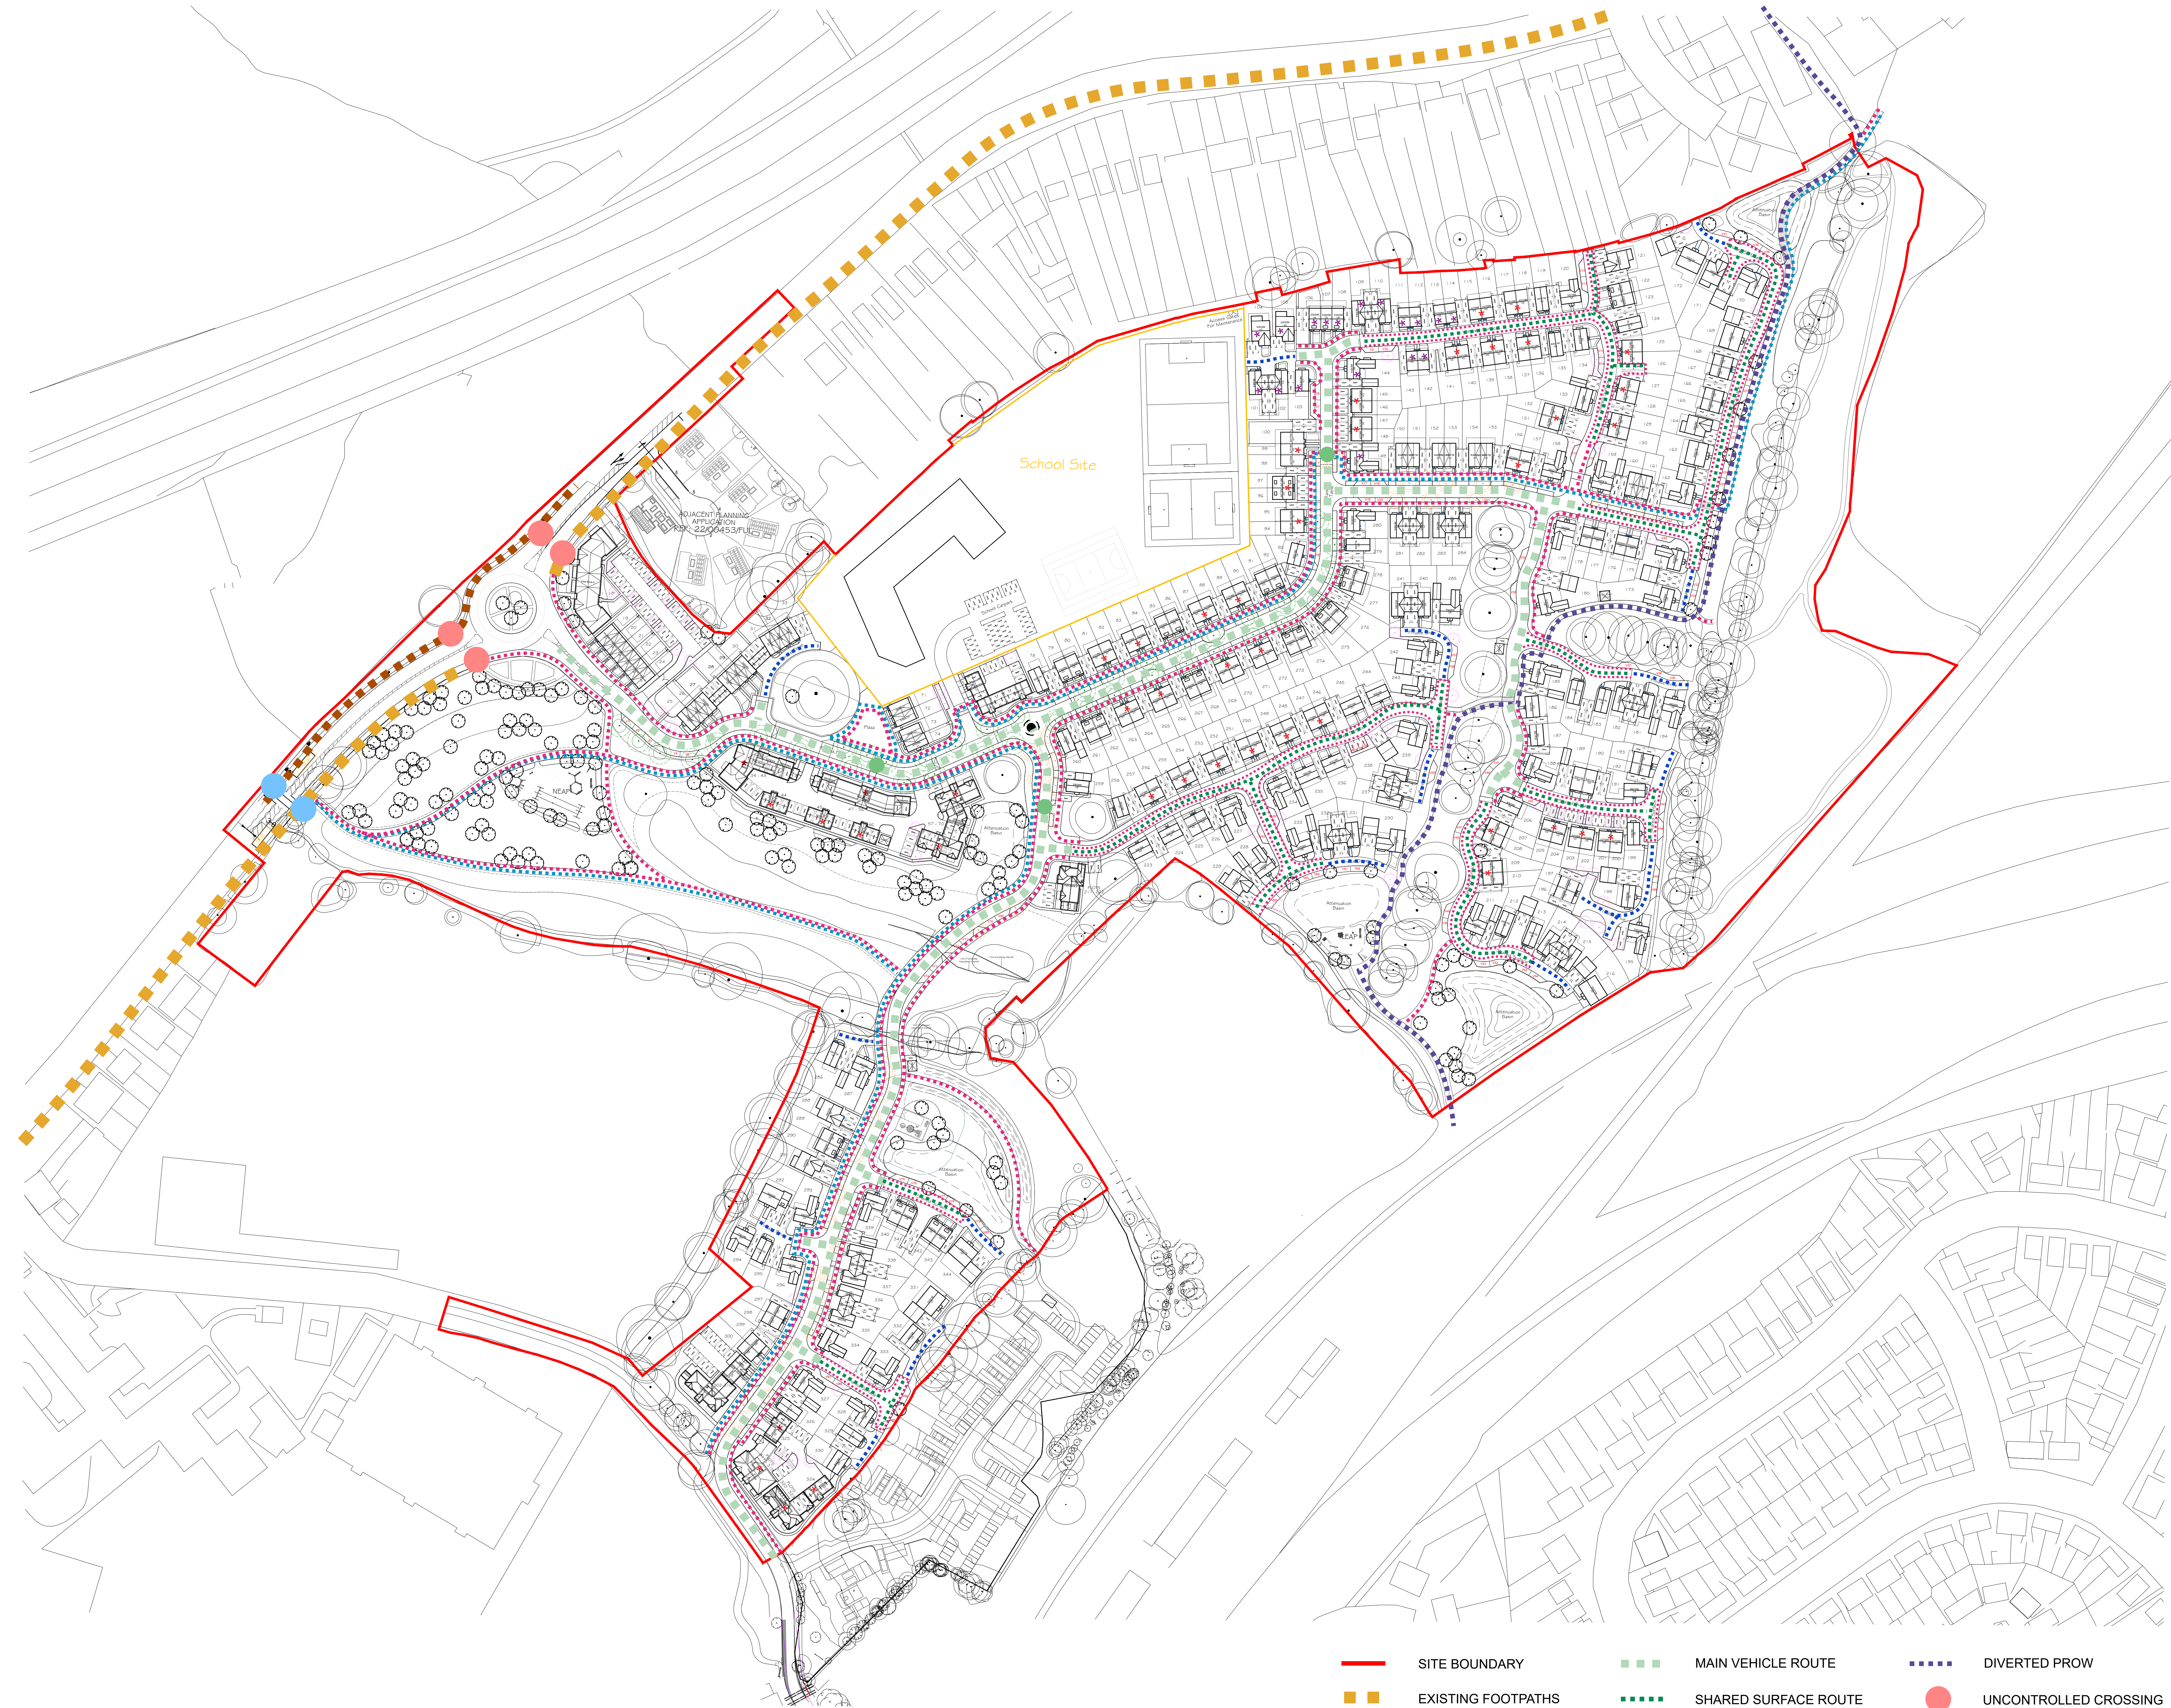


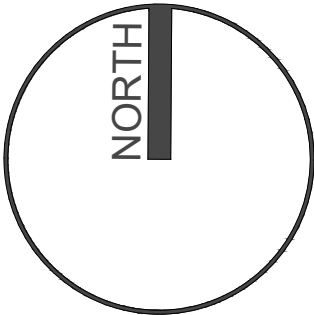

- Site Boundary
- Proposed School Boundary
- Affordable Housing
- Custom Build Houses

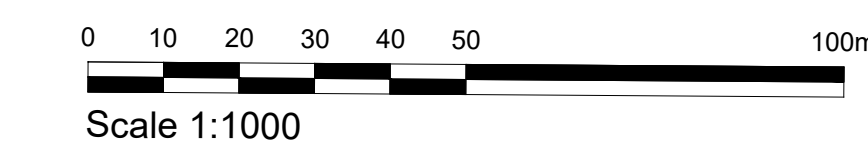

- | | | |
|----------------------|----------------------|-----------------------|
| SITE BOUNDARY | MAIN VEHICLE ROUTE | DIVERTED PROW |
| EXISTING FOOTPATHS | SHARED SURFACE ROUTE | UNCONTROLLED CROSSING |
| EXISTING CYCLE ROUTE | FOOTPATHS | TOUCAN CROSSING |
| PRIVATE DRIVE | PUBLIC CYCLE ROUTE | MARKED CROSSING |

C10-06-24Updated to suit Site Layout Rev V

B20-04-24Updated to suit Site Layout Rev T

A07-09-23Layout Updated and amended to suit

Rev

Date

Amendment

Initials

Project:

OFFICERS' MEADOW
SHENFIELD

Client:

CROUDACE HOMES

Drawing:

PROPOSED PERMEABILITY PLAN

Drawing no:

22.1643.209

Rev:

C

Drawing no:

22.1643.400

Rev:

V

Scale@A0: 1/1000

Date:

AUG 23

Drawn:

CH

Checked:

YC

finc

FINC Architects Ltd

41-43 West London Road | Chesham | Essex | SN6 0ND

T: +44 (0)1283 933888

W: www.finch-architects.com

E: enquiry@finch-architects.com

© Finc Architects Limited holds the copyright to all the information contained within this document and any other information must be obtained before copying or using the data other than for the purposes it was originally supplied.

All dimensions and measurements to be checked on site.

Do not scale from this drawing. This drawing is to be printed in colour.

PLANNING