
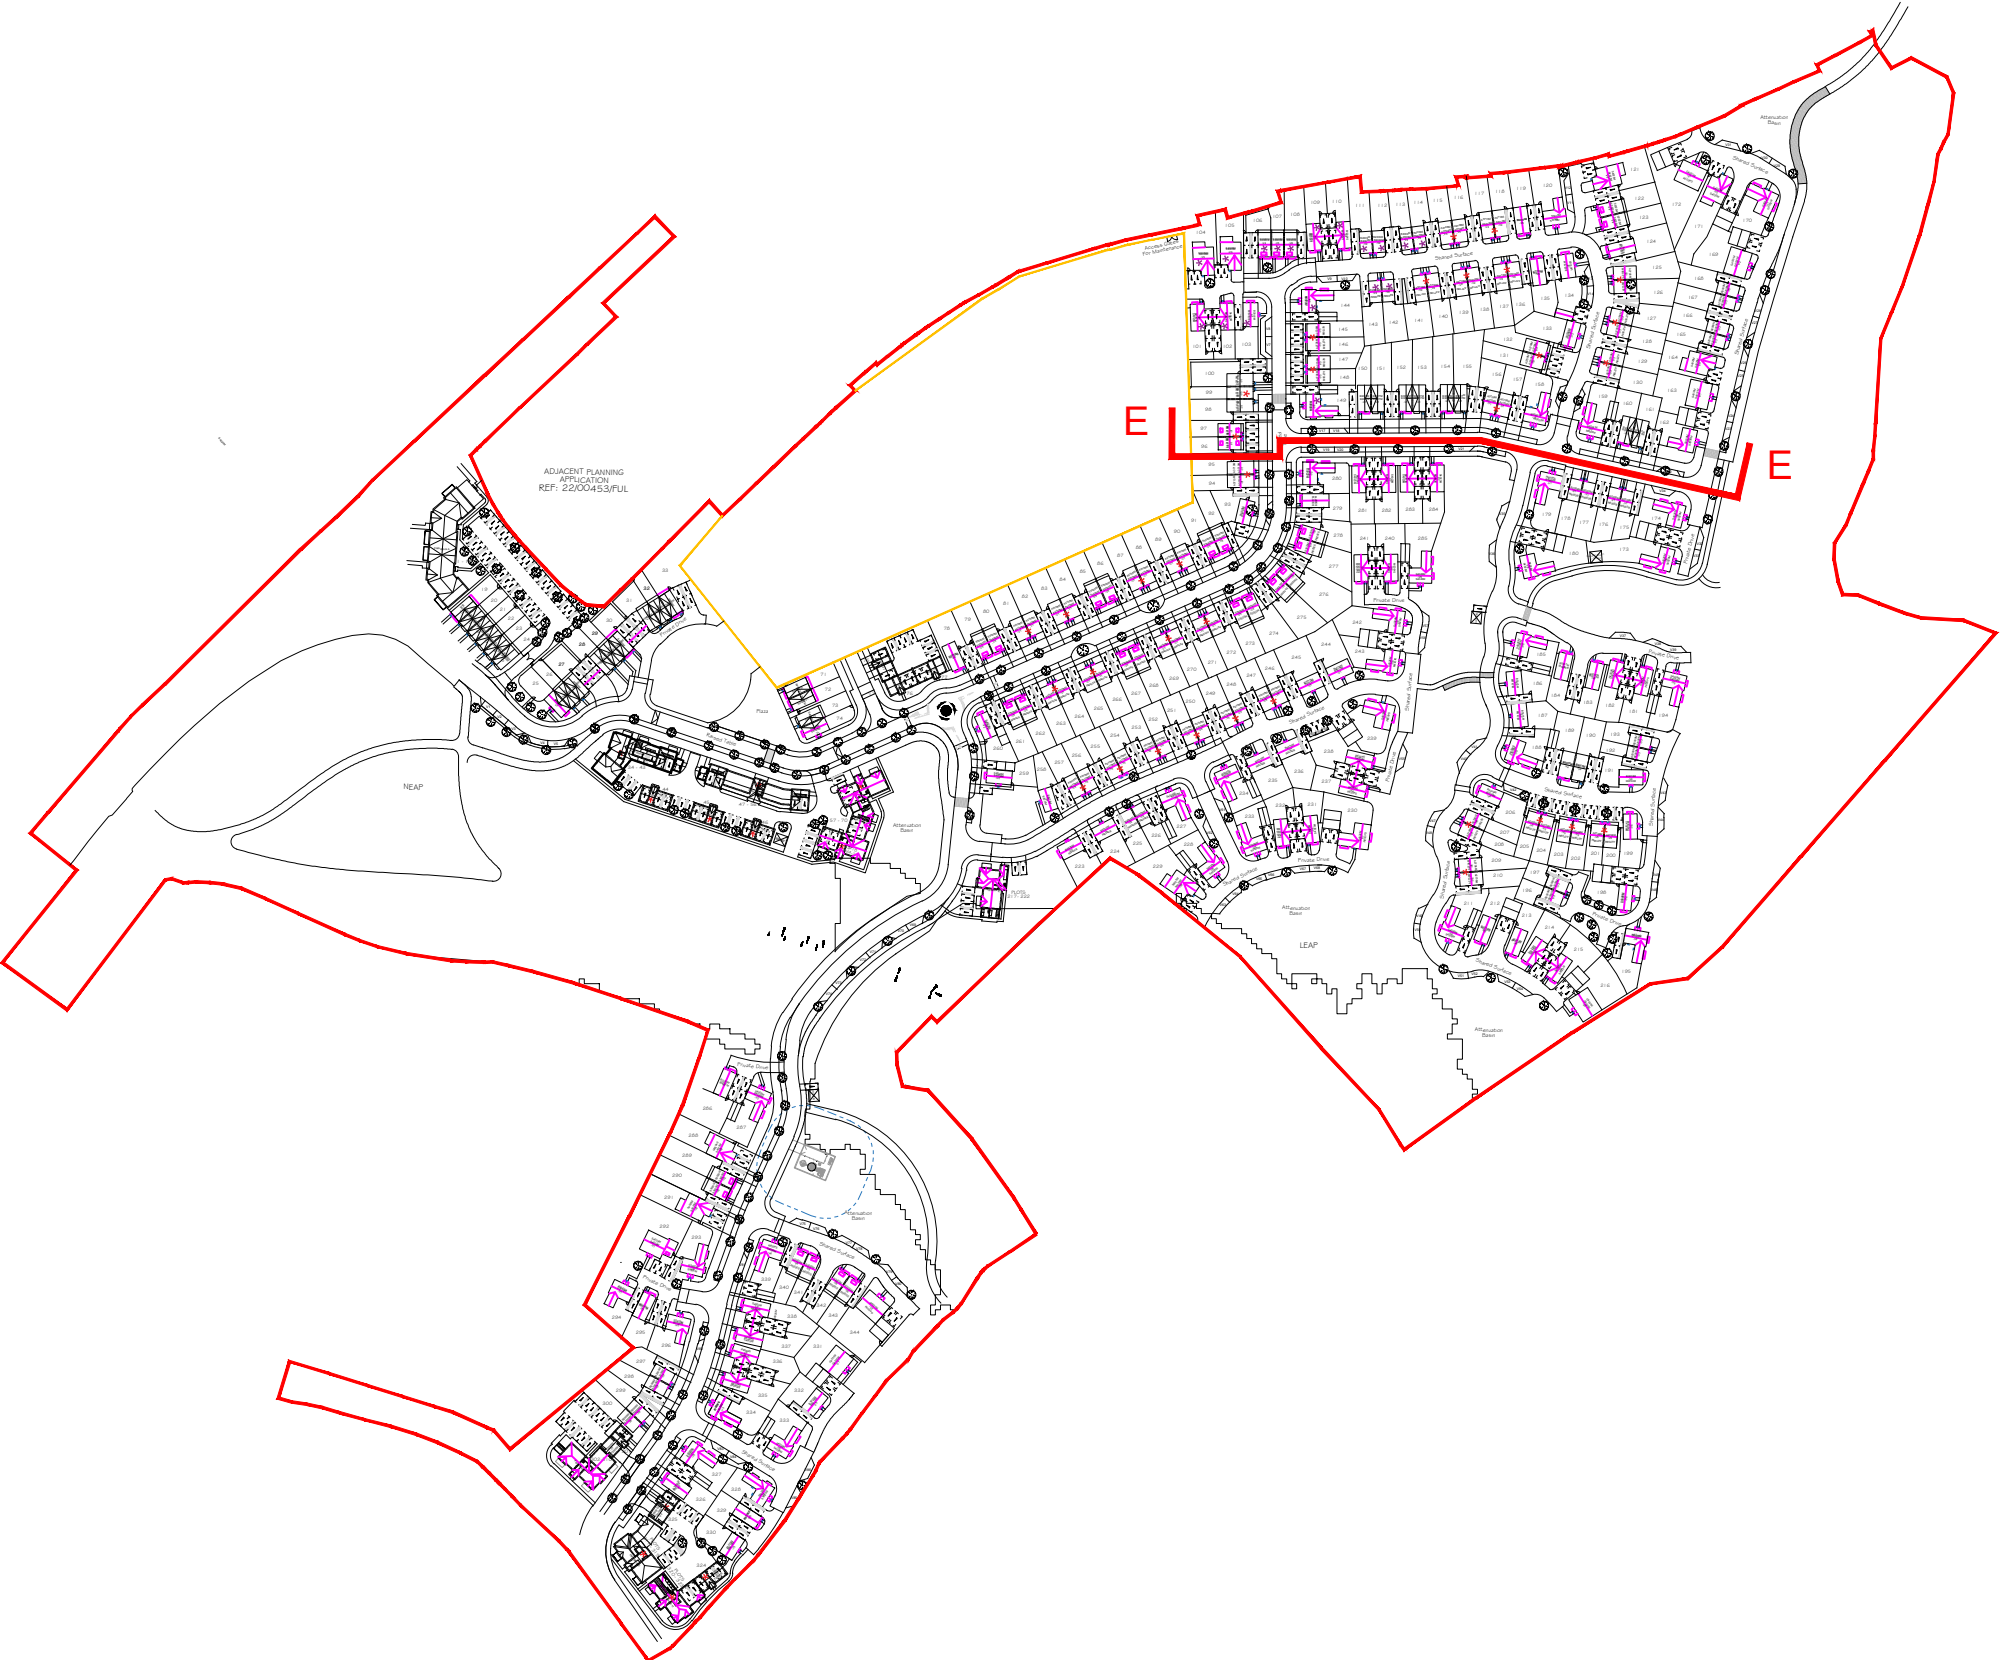
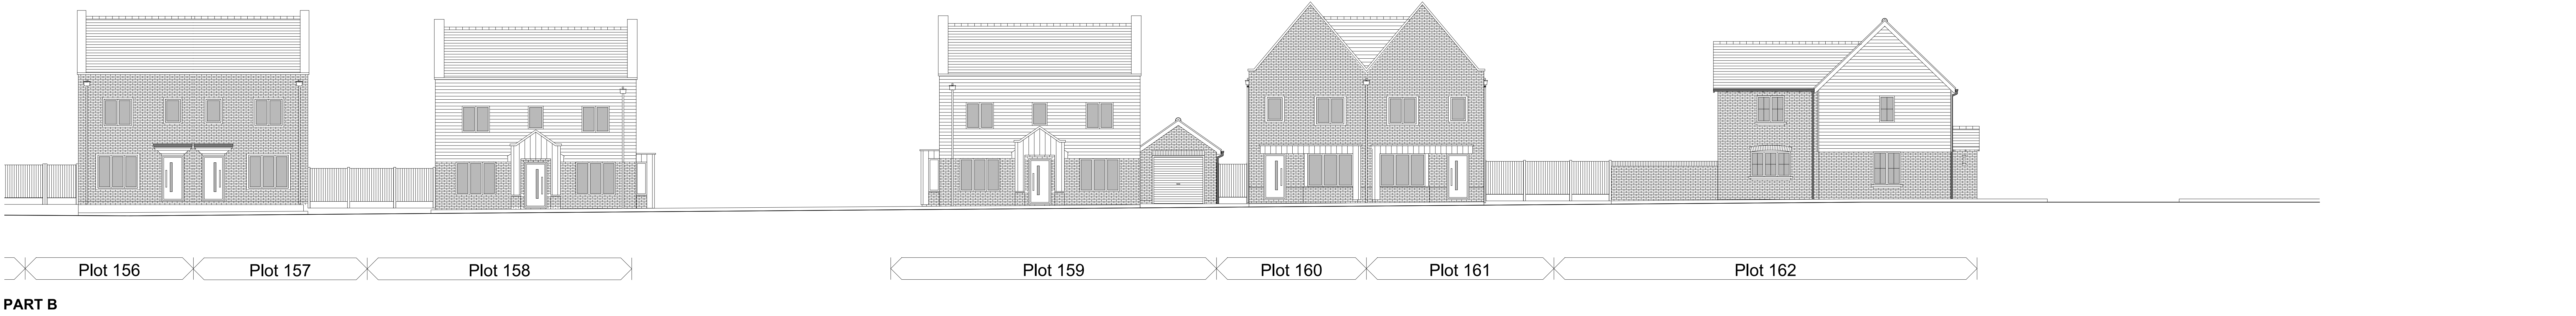


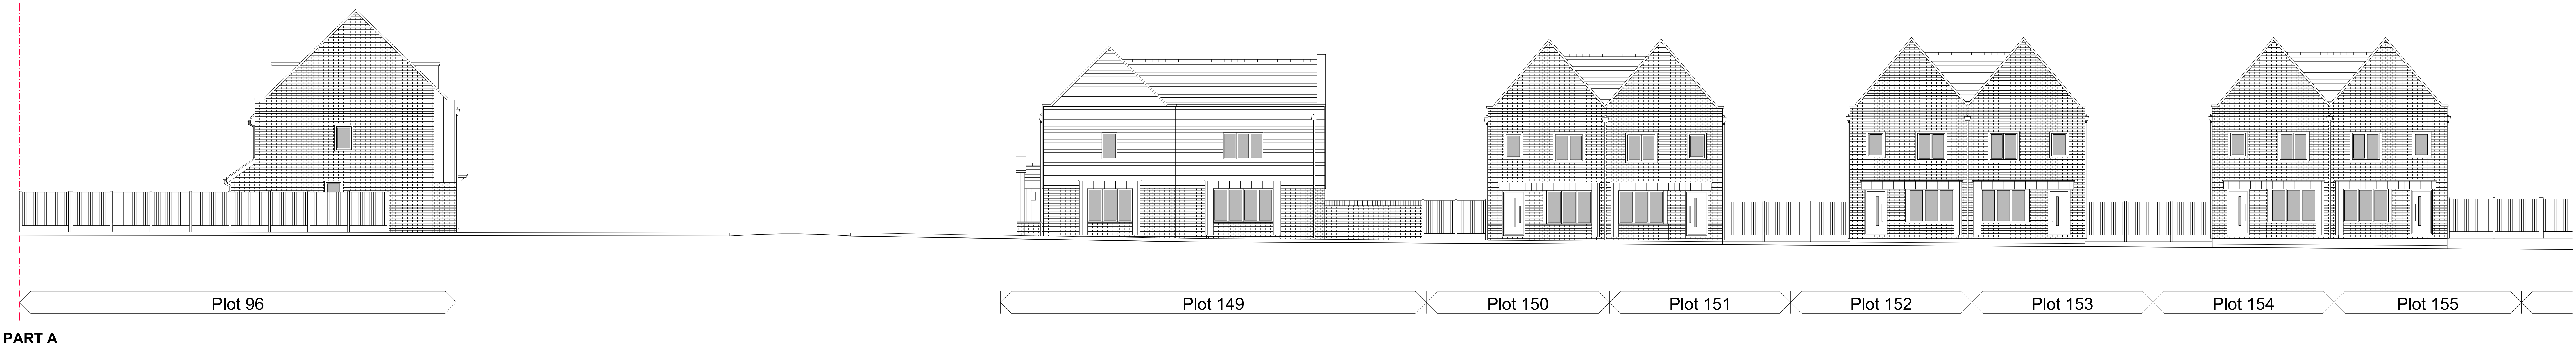

C	19.06.2024	Updated plots 156 & 157	CH
B	25.04.2024	Updated to suit latest design changes	CH
A	08.09.2023	Revised scheme amended	LB
Rev	Date	Amendment	Initials

Project:
OFFICERS' MEADOW
SHENFIELD
Client:
CROUDACE HOMES
Drawing:
STREET SCENE EE

Drawing no: 22.1643.306 Rev: C

Scale@A0: 100 Date: AUG23 Drawn: LB Checked: YC

finc FINEC Architects Ltd
61-63 New London Road | Chesham | Bucks | MK45 0AD
T: +44 (0)1294 833889
W: www.finecarchitects.com
E: enquiry@finecarchitects.com

© FINEC Architects Limited holds the copyright to all the information contained within this document and their written consent must be obtained before copying or using the data other than for the purpose it was originally supplied.
All dimensions and measurements to be checked on site.
Do not scale from this drawing. This drawing is to be printed in colour.