


Appendix G

Alexander Lane Access

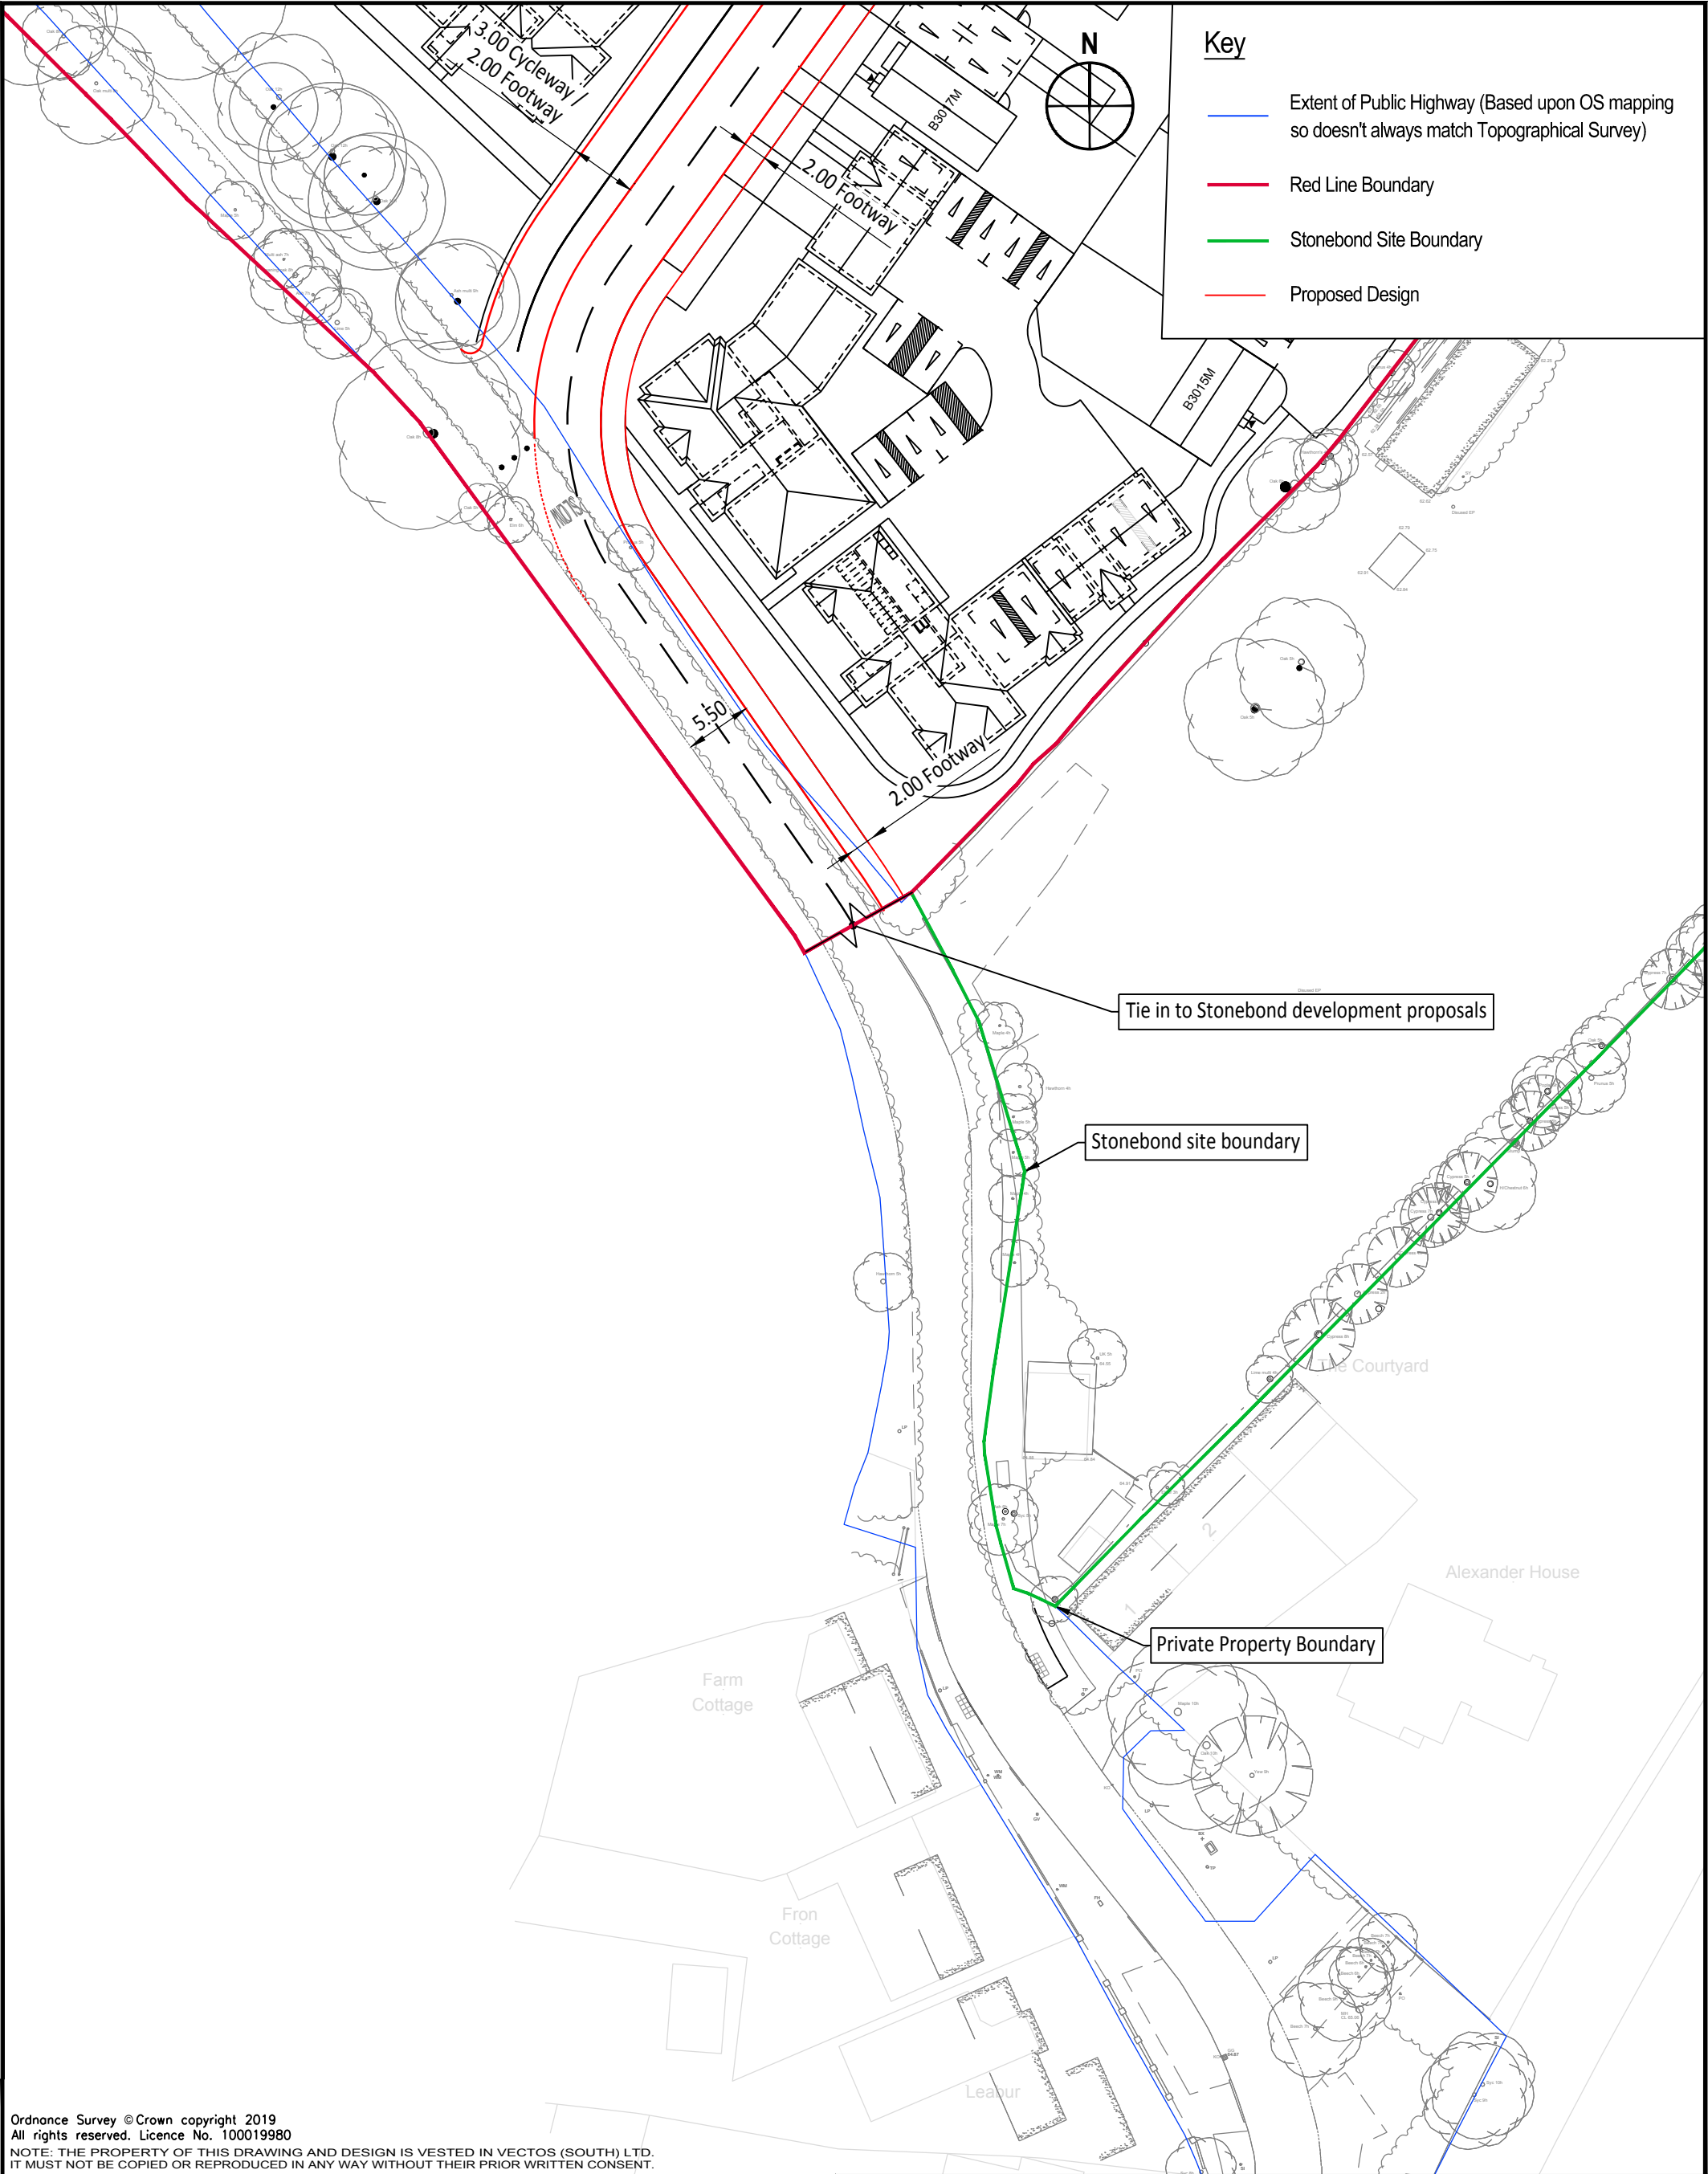

Ordnance Survey © Crown copyright 2019
All rights reserved. Licence No. 100019980
NOTE: THE PROPERTY OF THIS DRAWING AND DESIGN IS VESTED IN VECTOS (SOUTH) LTD.
IT MUST NOT BE COPIED OR REPRODUCED IN ANY WAY WITHOUT THEIR PRIOR WRITTEN CONSENT.

REV	DETAILS	DRAWN	CHECKED	DATE
A	Layout updated	JM	HA	25.08.2023

Notes:
1. This is not a construction drawing and is intended for illustrative purposes only.
2. White lining is indicative only.

Officers Meadow, Shenfield

Part of Allocated Site R03:
Land North of Shenfield

DRAWN: JB

CHECKED: HA

DATE: 24.07.2023

SCALE: 1:500 at A3

Croudace Homes Ltd

vector.[®]


PART OF
SLR[®]

The Cursitor, 38 Chancery Lane, London, WC2A 1EN
020 7580 7373
vectos@vectos.co.uk


DRAWING NUMBER: 152080/PD11

REVISION: A


Design

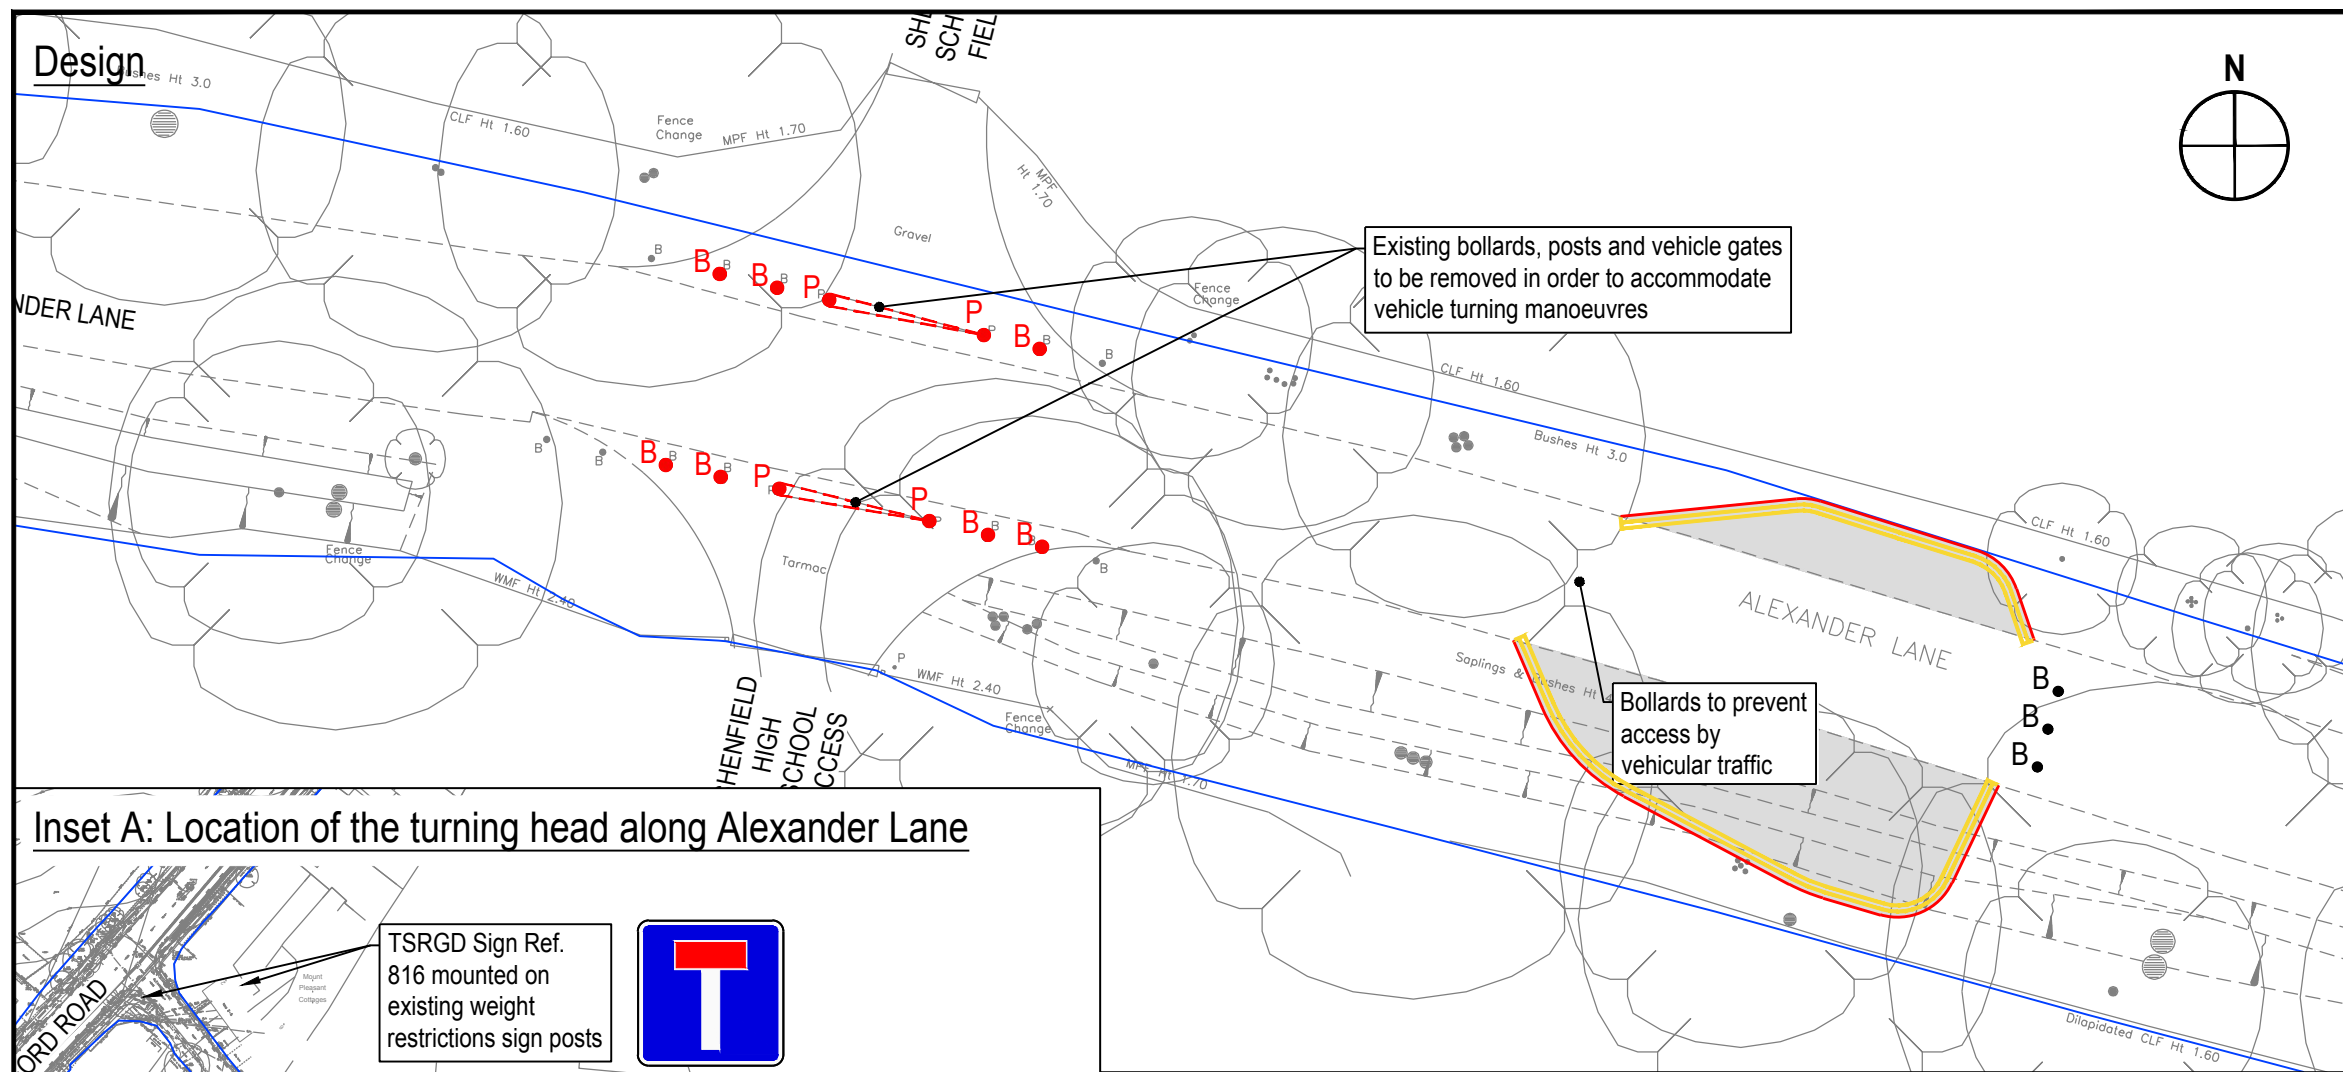

Inset A: Location of the turning head along Alexander Lane

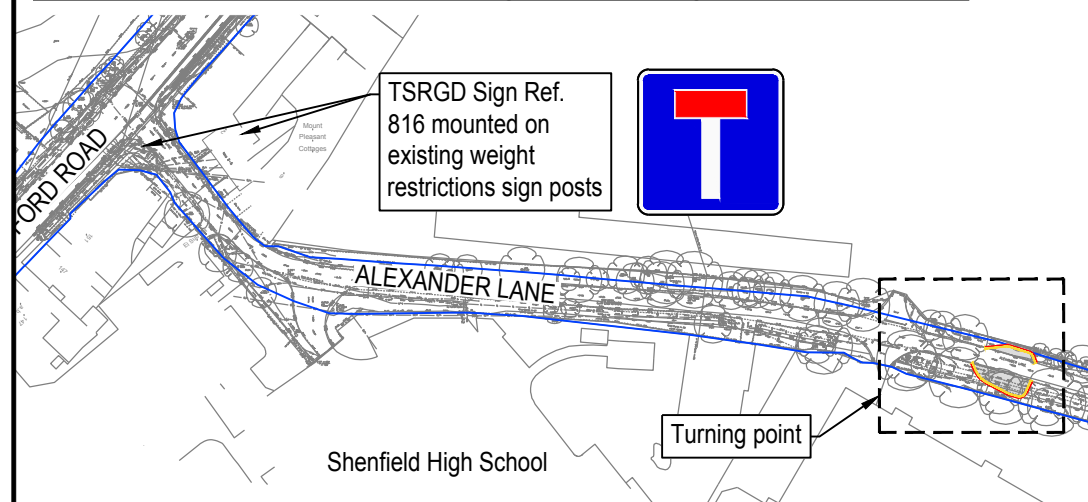

Swept Path
7.5t Box Van

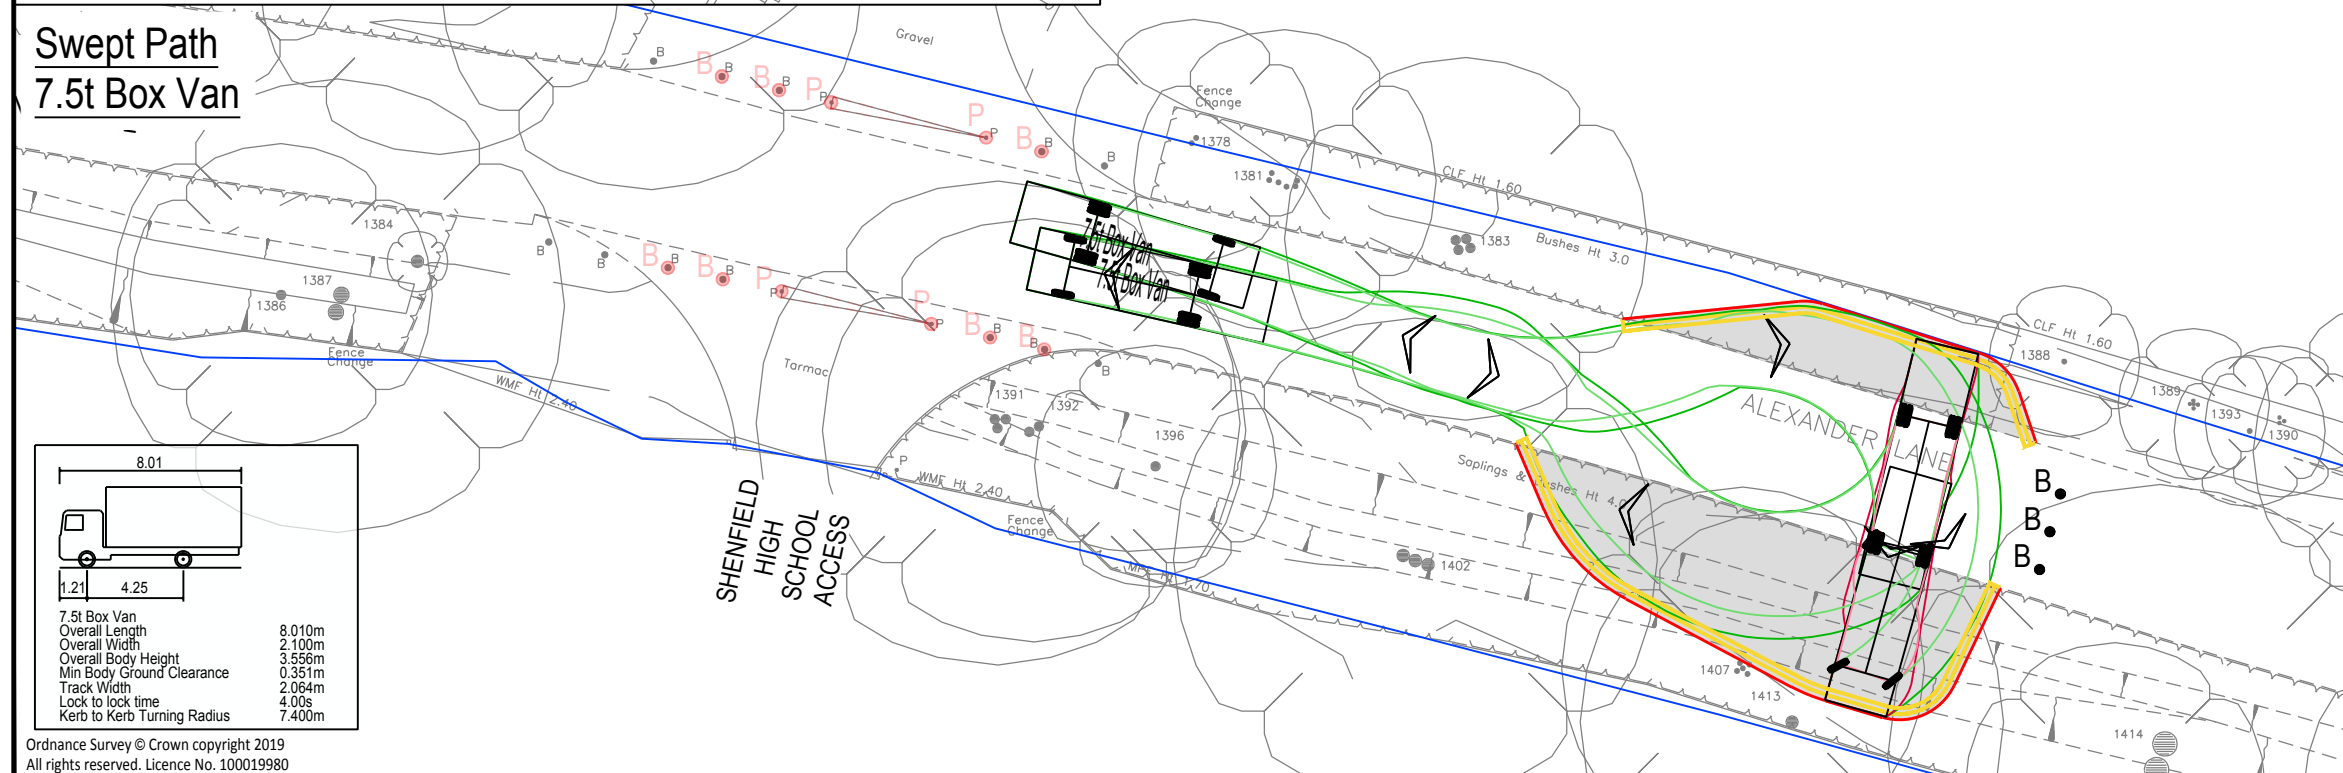

Ordinance Survey © Crown copyright 2019
All rights reserved. Licence No. 100019980

**NOTE: THE PROPERTY OF THIS DRAWING AND DESIGN IS VESTED IN VECTOS (SOUTH) LTD.
IT MUST NOT BE COPIED OR REPRODUCED IN ANY WAY WITHOUT THEIR PRIOR WRITTEN CONSENT.**

Notes:

1. This is not a construction drawing and is intended for illustrative purposes only.
2. White lining is indicative only.

Key

-  Extent of Public Highway (Based upon OS mapping so doesn't always match Topographical Survey)
- B** • Proposed bollard
- B** • Existing bollard to be retained
- P** • Existing post to be retained
-  Existing vehicle gate to be retained
-  Carriageway surfacing for potential turning head
-  Double yellow lining

A	Minor updates to turning head design	TF	MdC	04.08.2023
REV.	DETAILS	DRAWN	CHECKED	DATE

CLIENT:

Croudace

PROJECT:

Shenfield

DRAWING TITLE:

Alternative Turning Head Northern End of Alexander Lane

SCALES:


1:2000 & 1:250 at A3

DRAWN:	TF	CHECKED:	MdC	DATE:	02.08.2023
--------	----	----------	-----	-------	------------




vectos. | PART OF **SLR** 



The Cursitor, 38 Chancery Lane, London, WC2A 1EN
020 7580 7373 vectos@vectos.co.uk

DRAWING NUMBER:	152080/PD14	REVISION:	A
-----------------	-------------	-----------	---

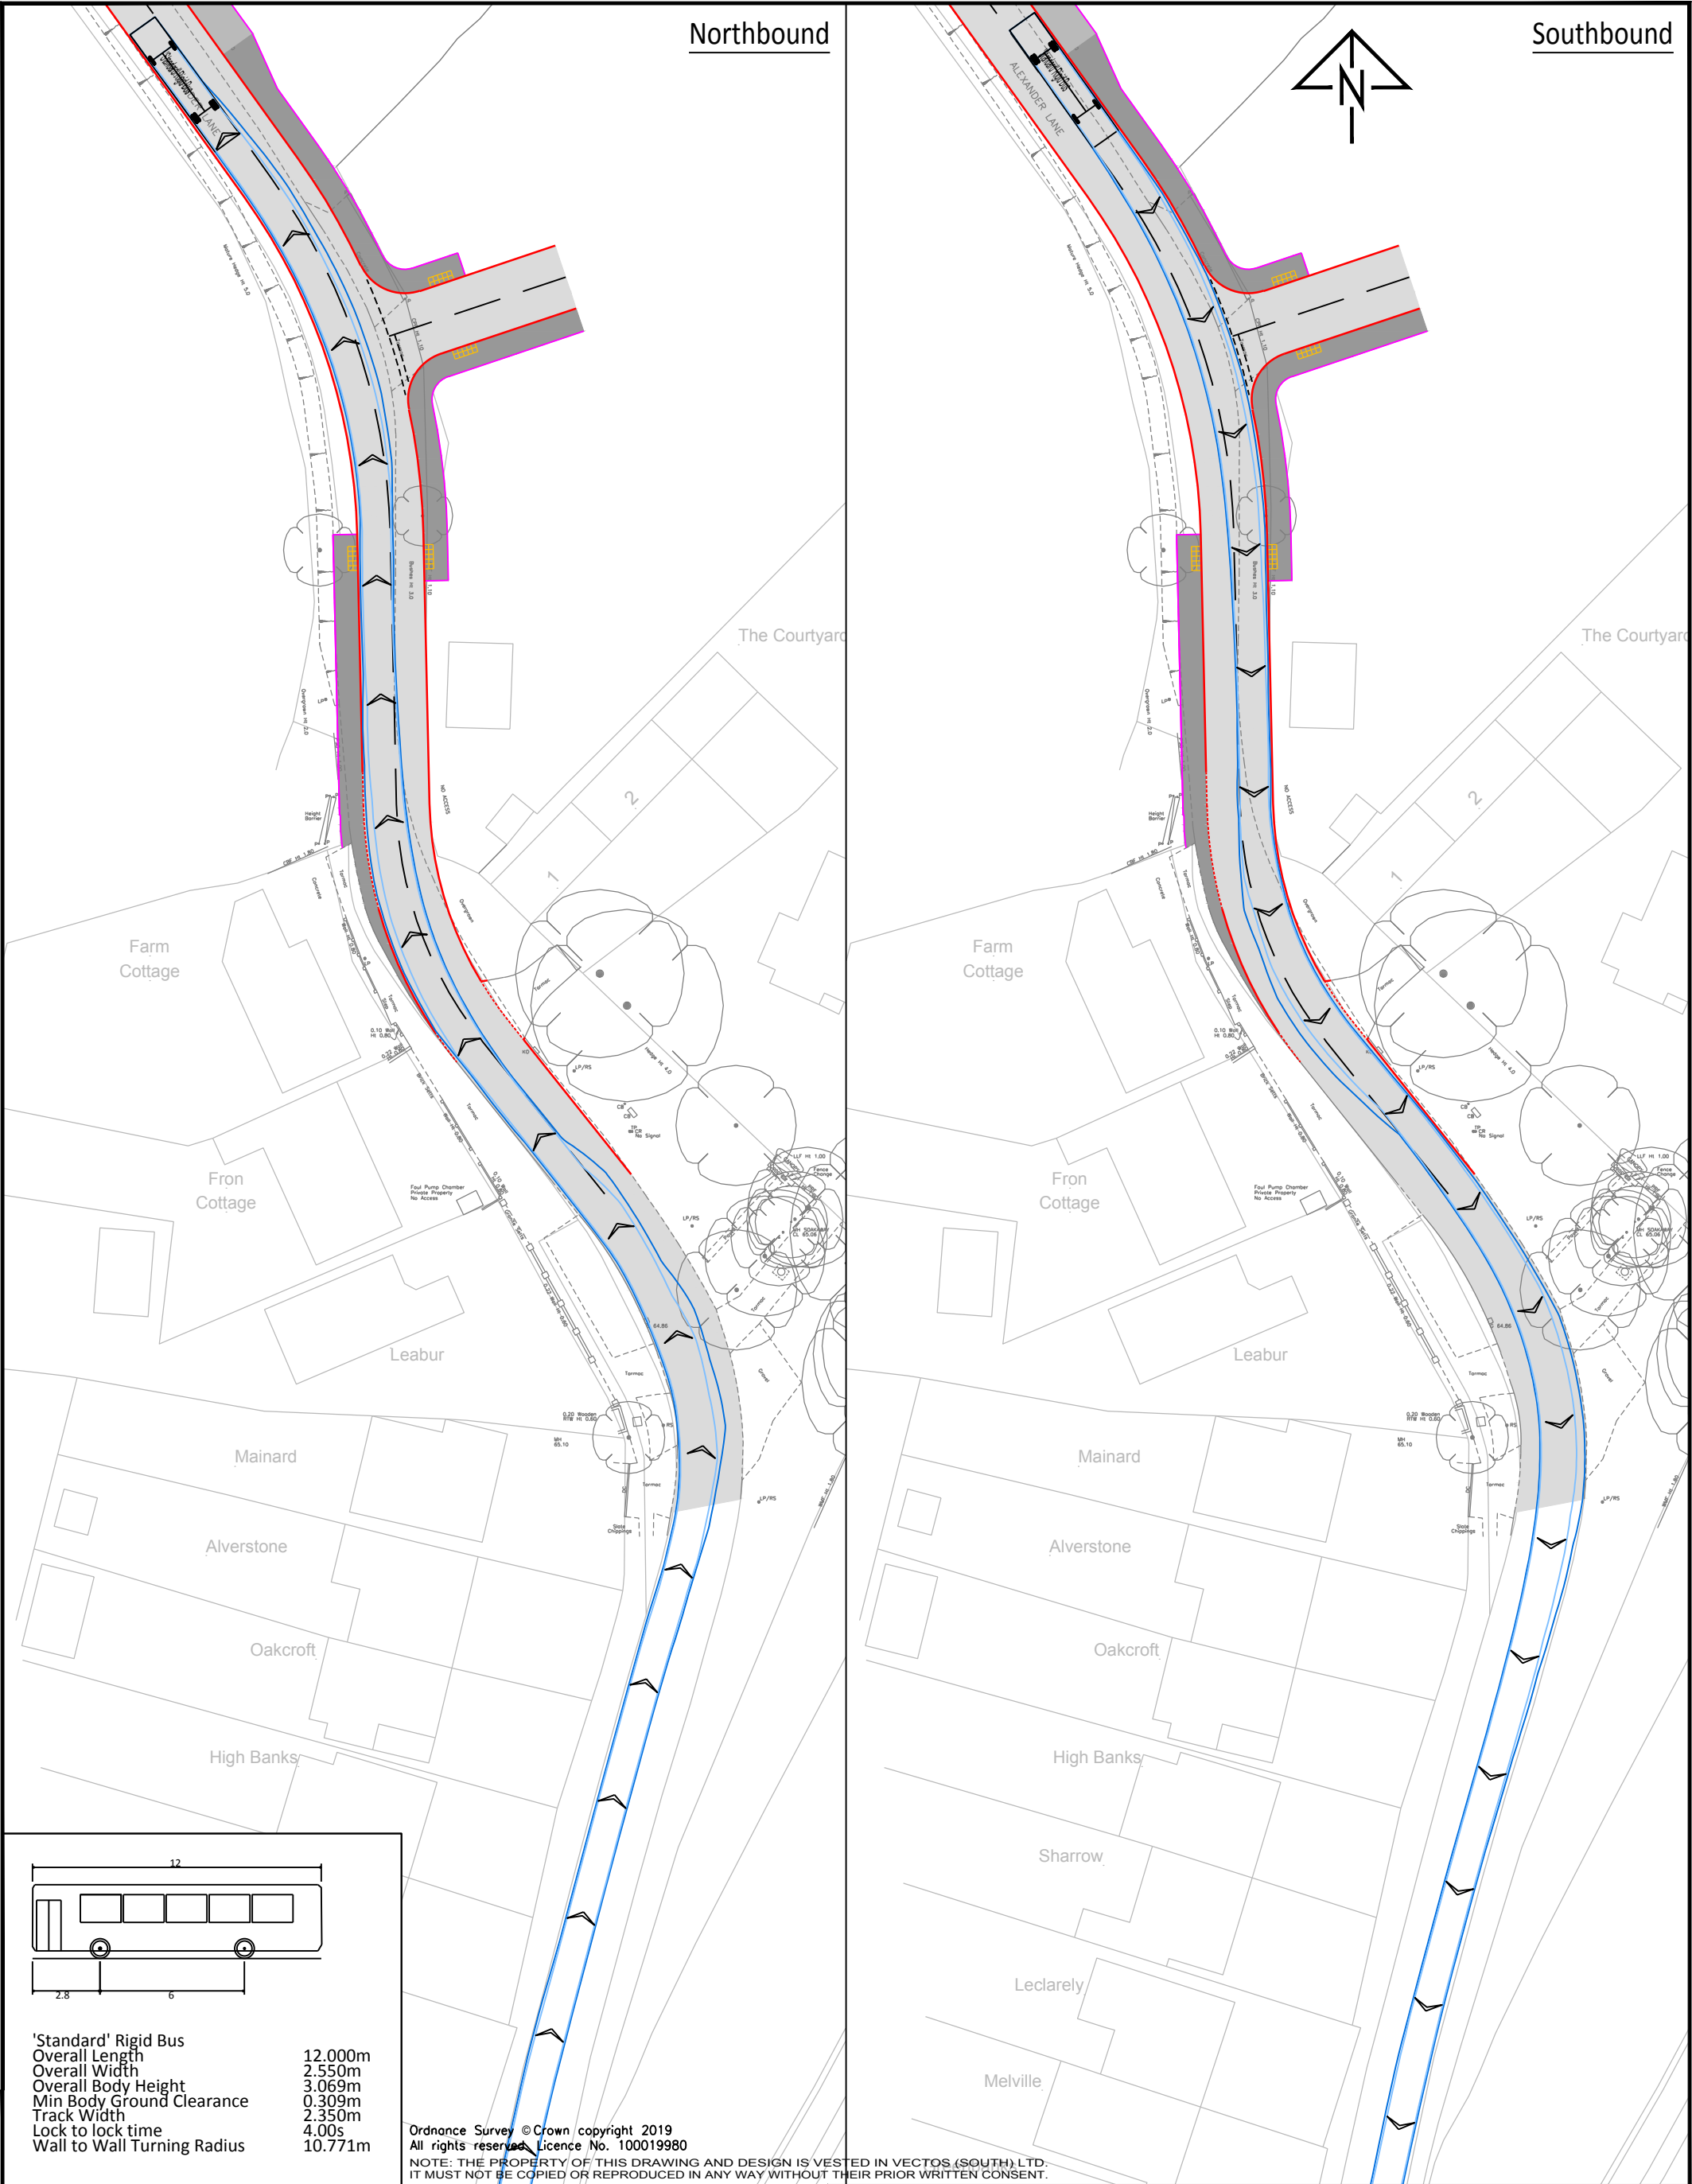

REV	DETAILS	DRAWN	CHECKED	DATE	Notes:	Shenfield	Croudace
1					1. This is not a construction drawing and is intended for illustrative purposes only. 2. White lining is indicative only.	Swept Path Analysis Alexander Lane - Bus	 Network Building, 97 Tottenham Court Road, London W1T 4TP t: 020 7580 7373 e: enquiries@vectos.co.uk
						DRAWN: JM CHECKED: SM DATE: 23.07.2020 SCALES: 1:500 at A3	DRAWING NUMBER: 152080/AT/A01 REVISION: .

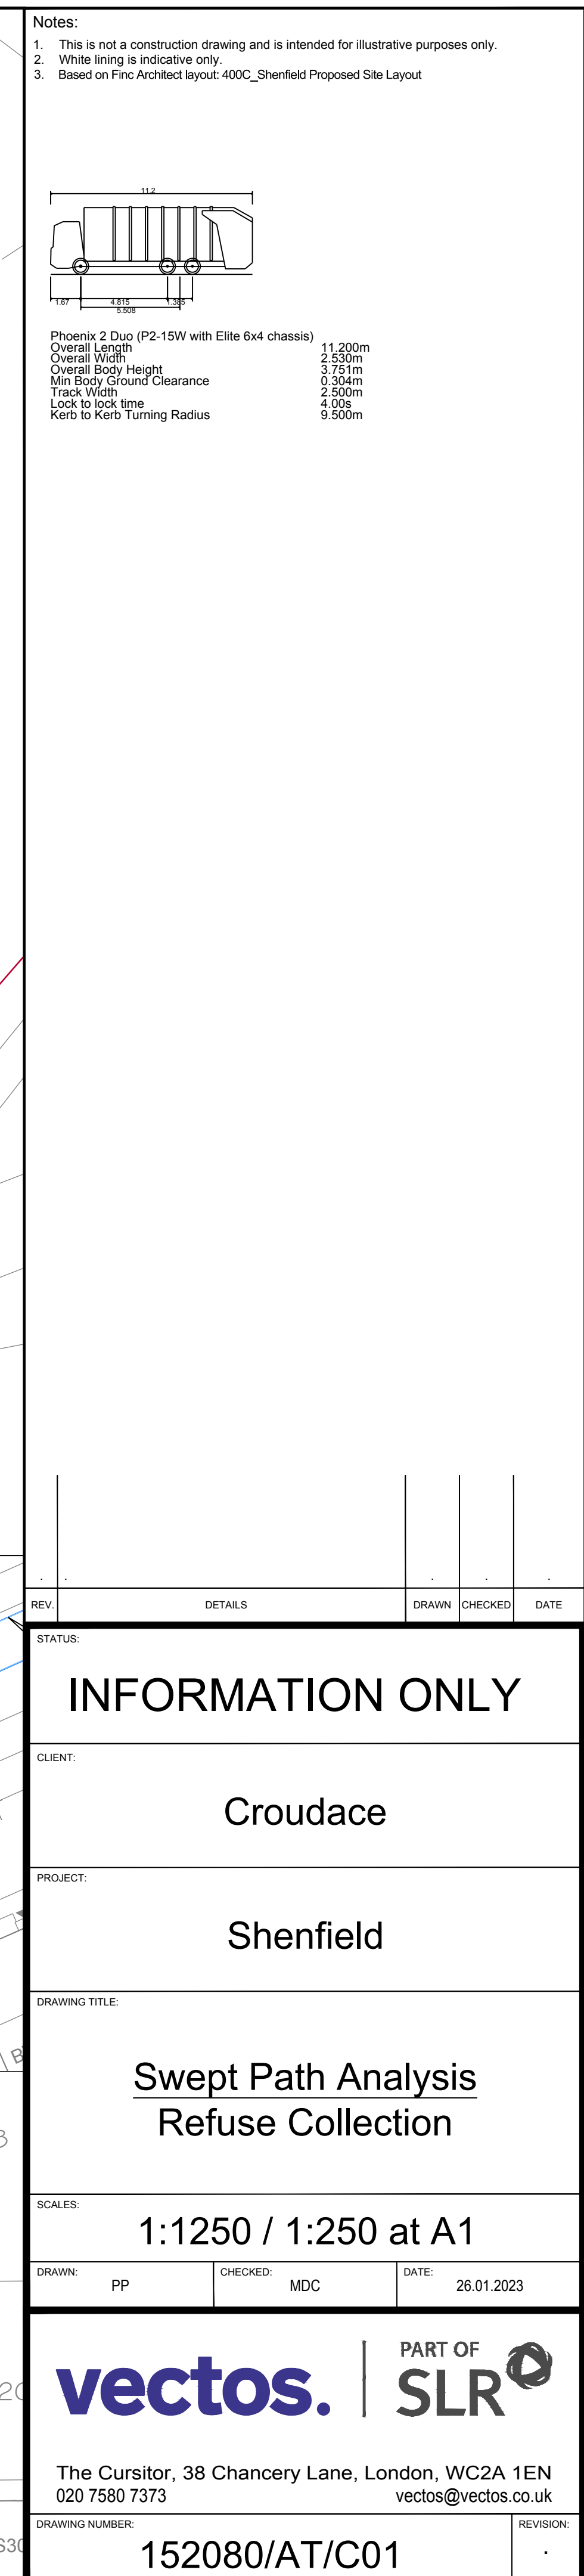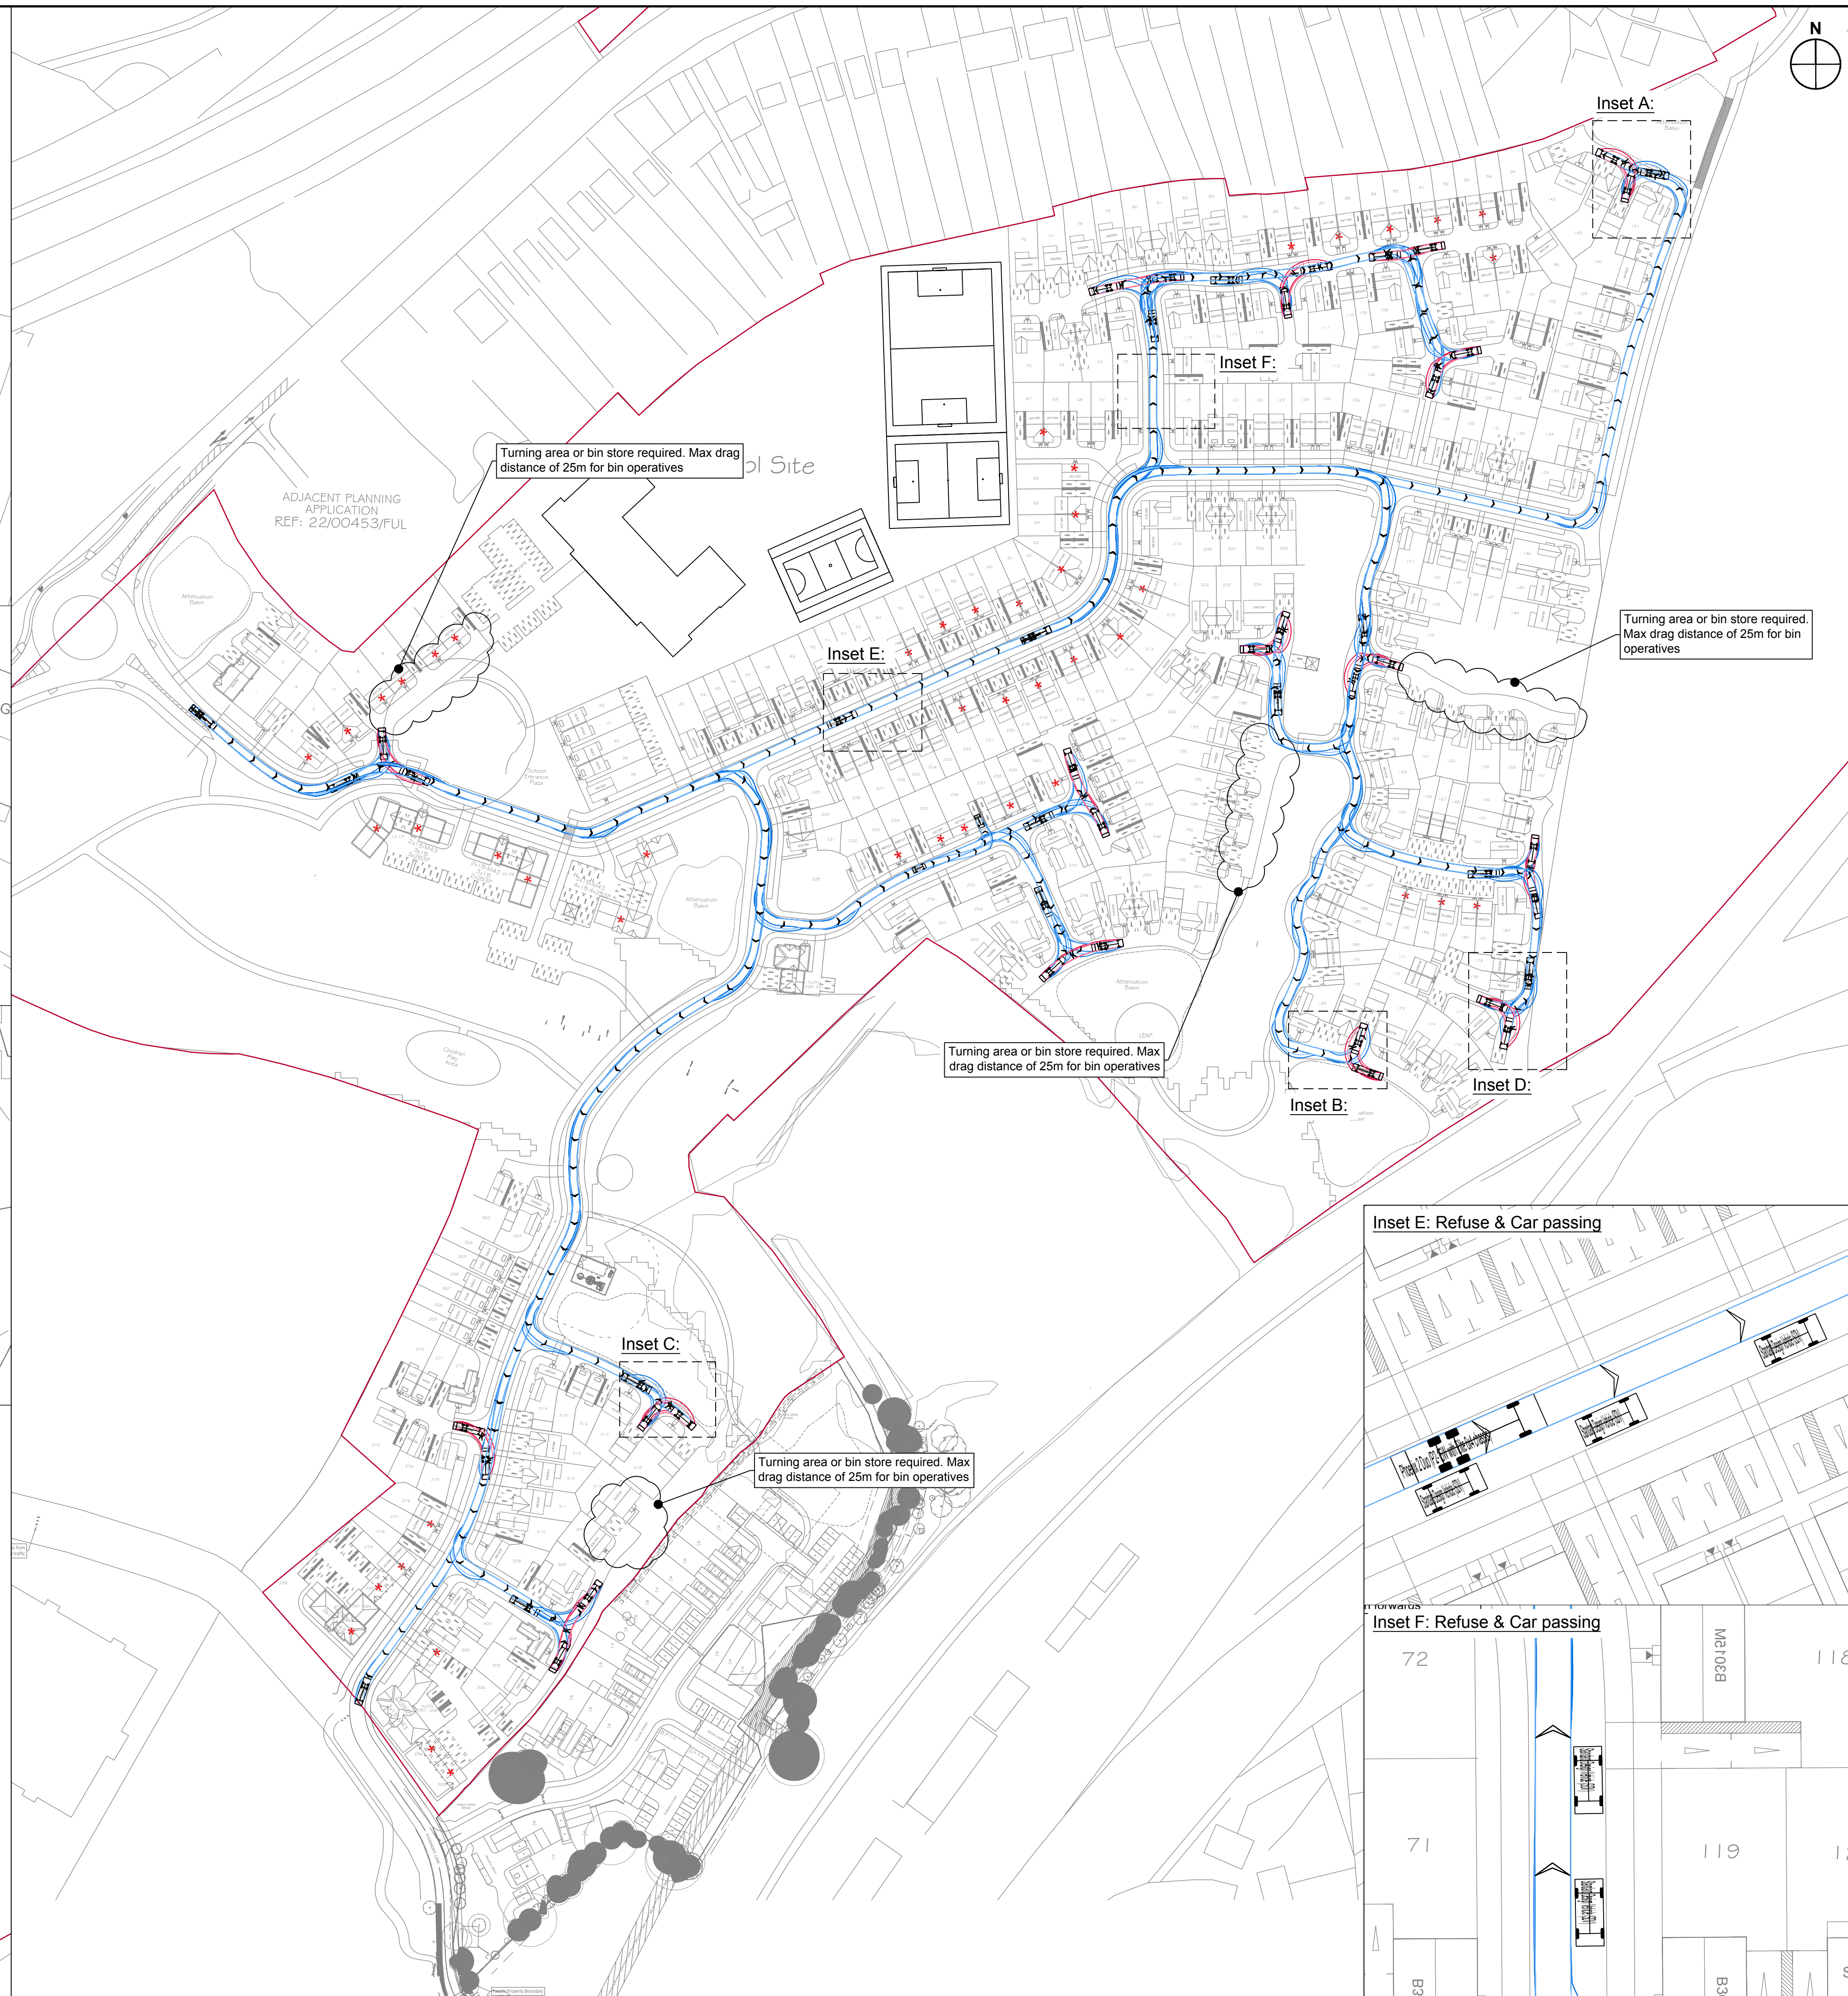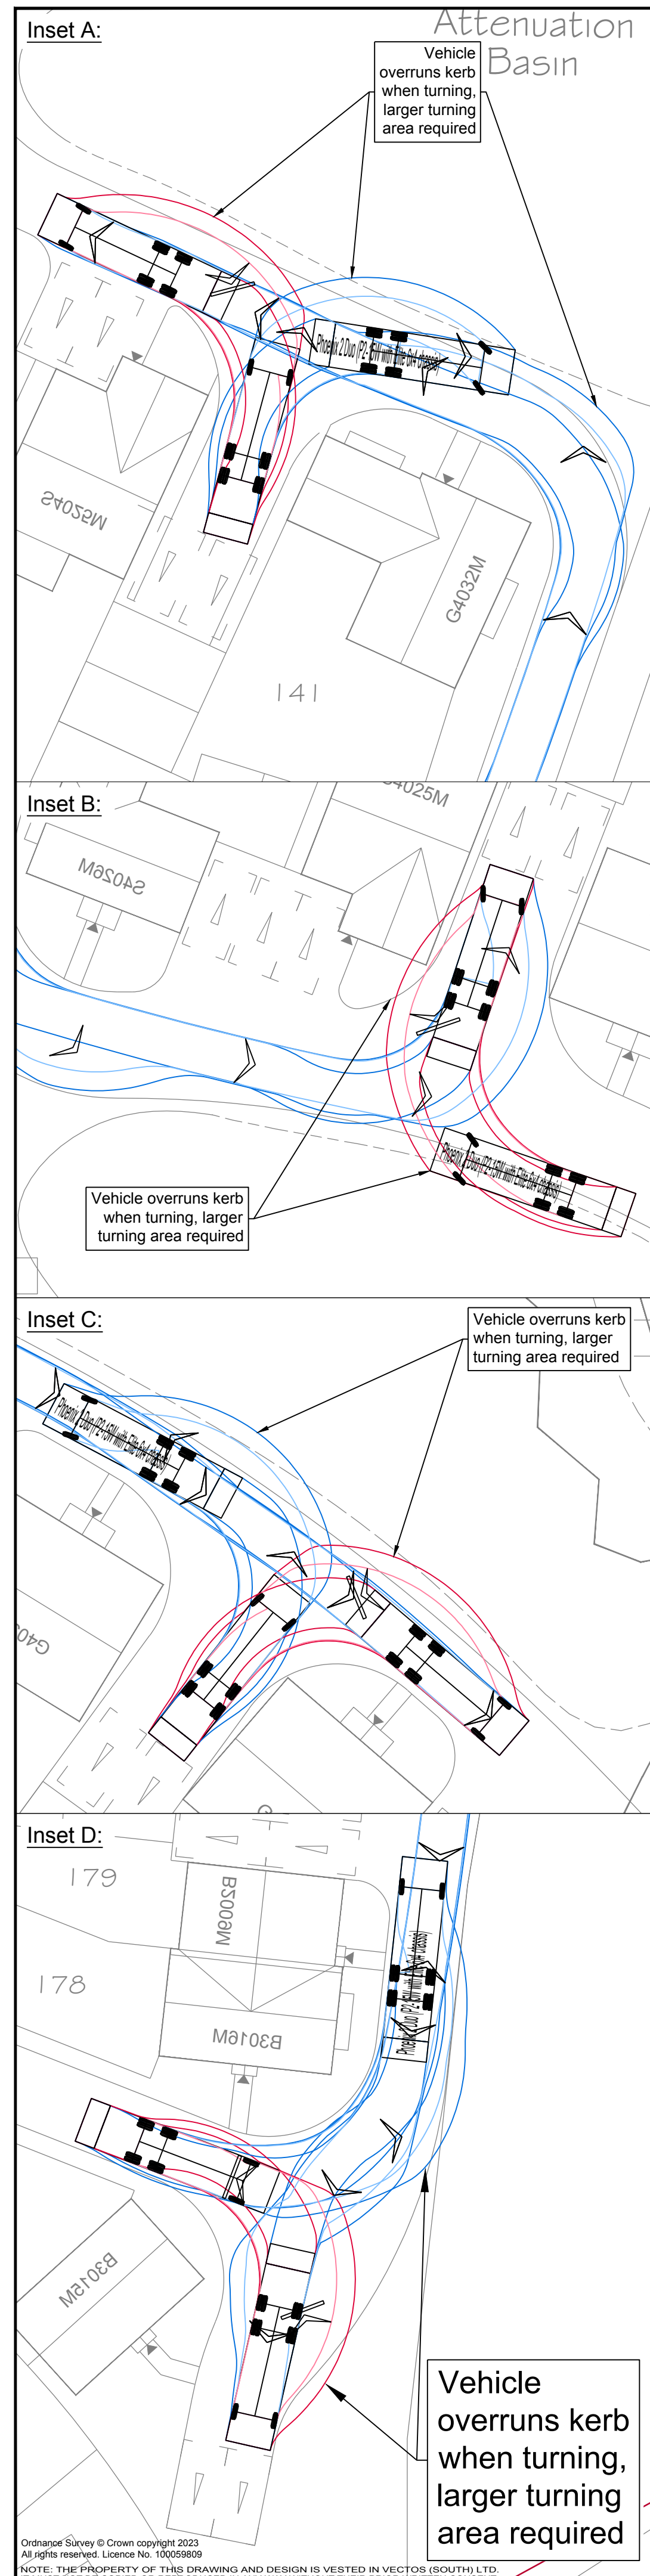

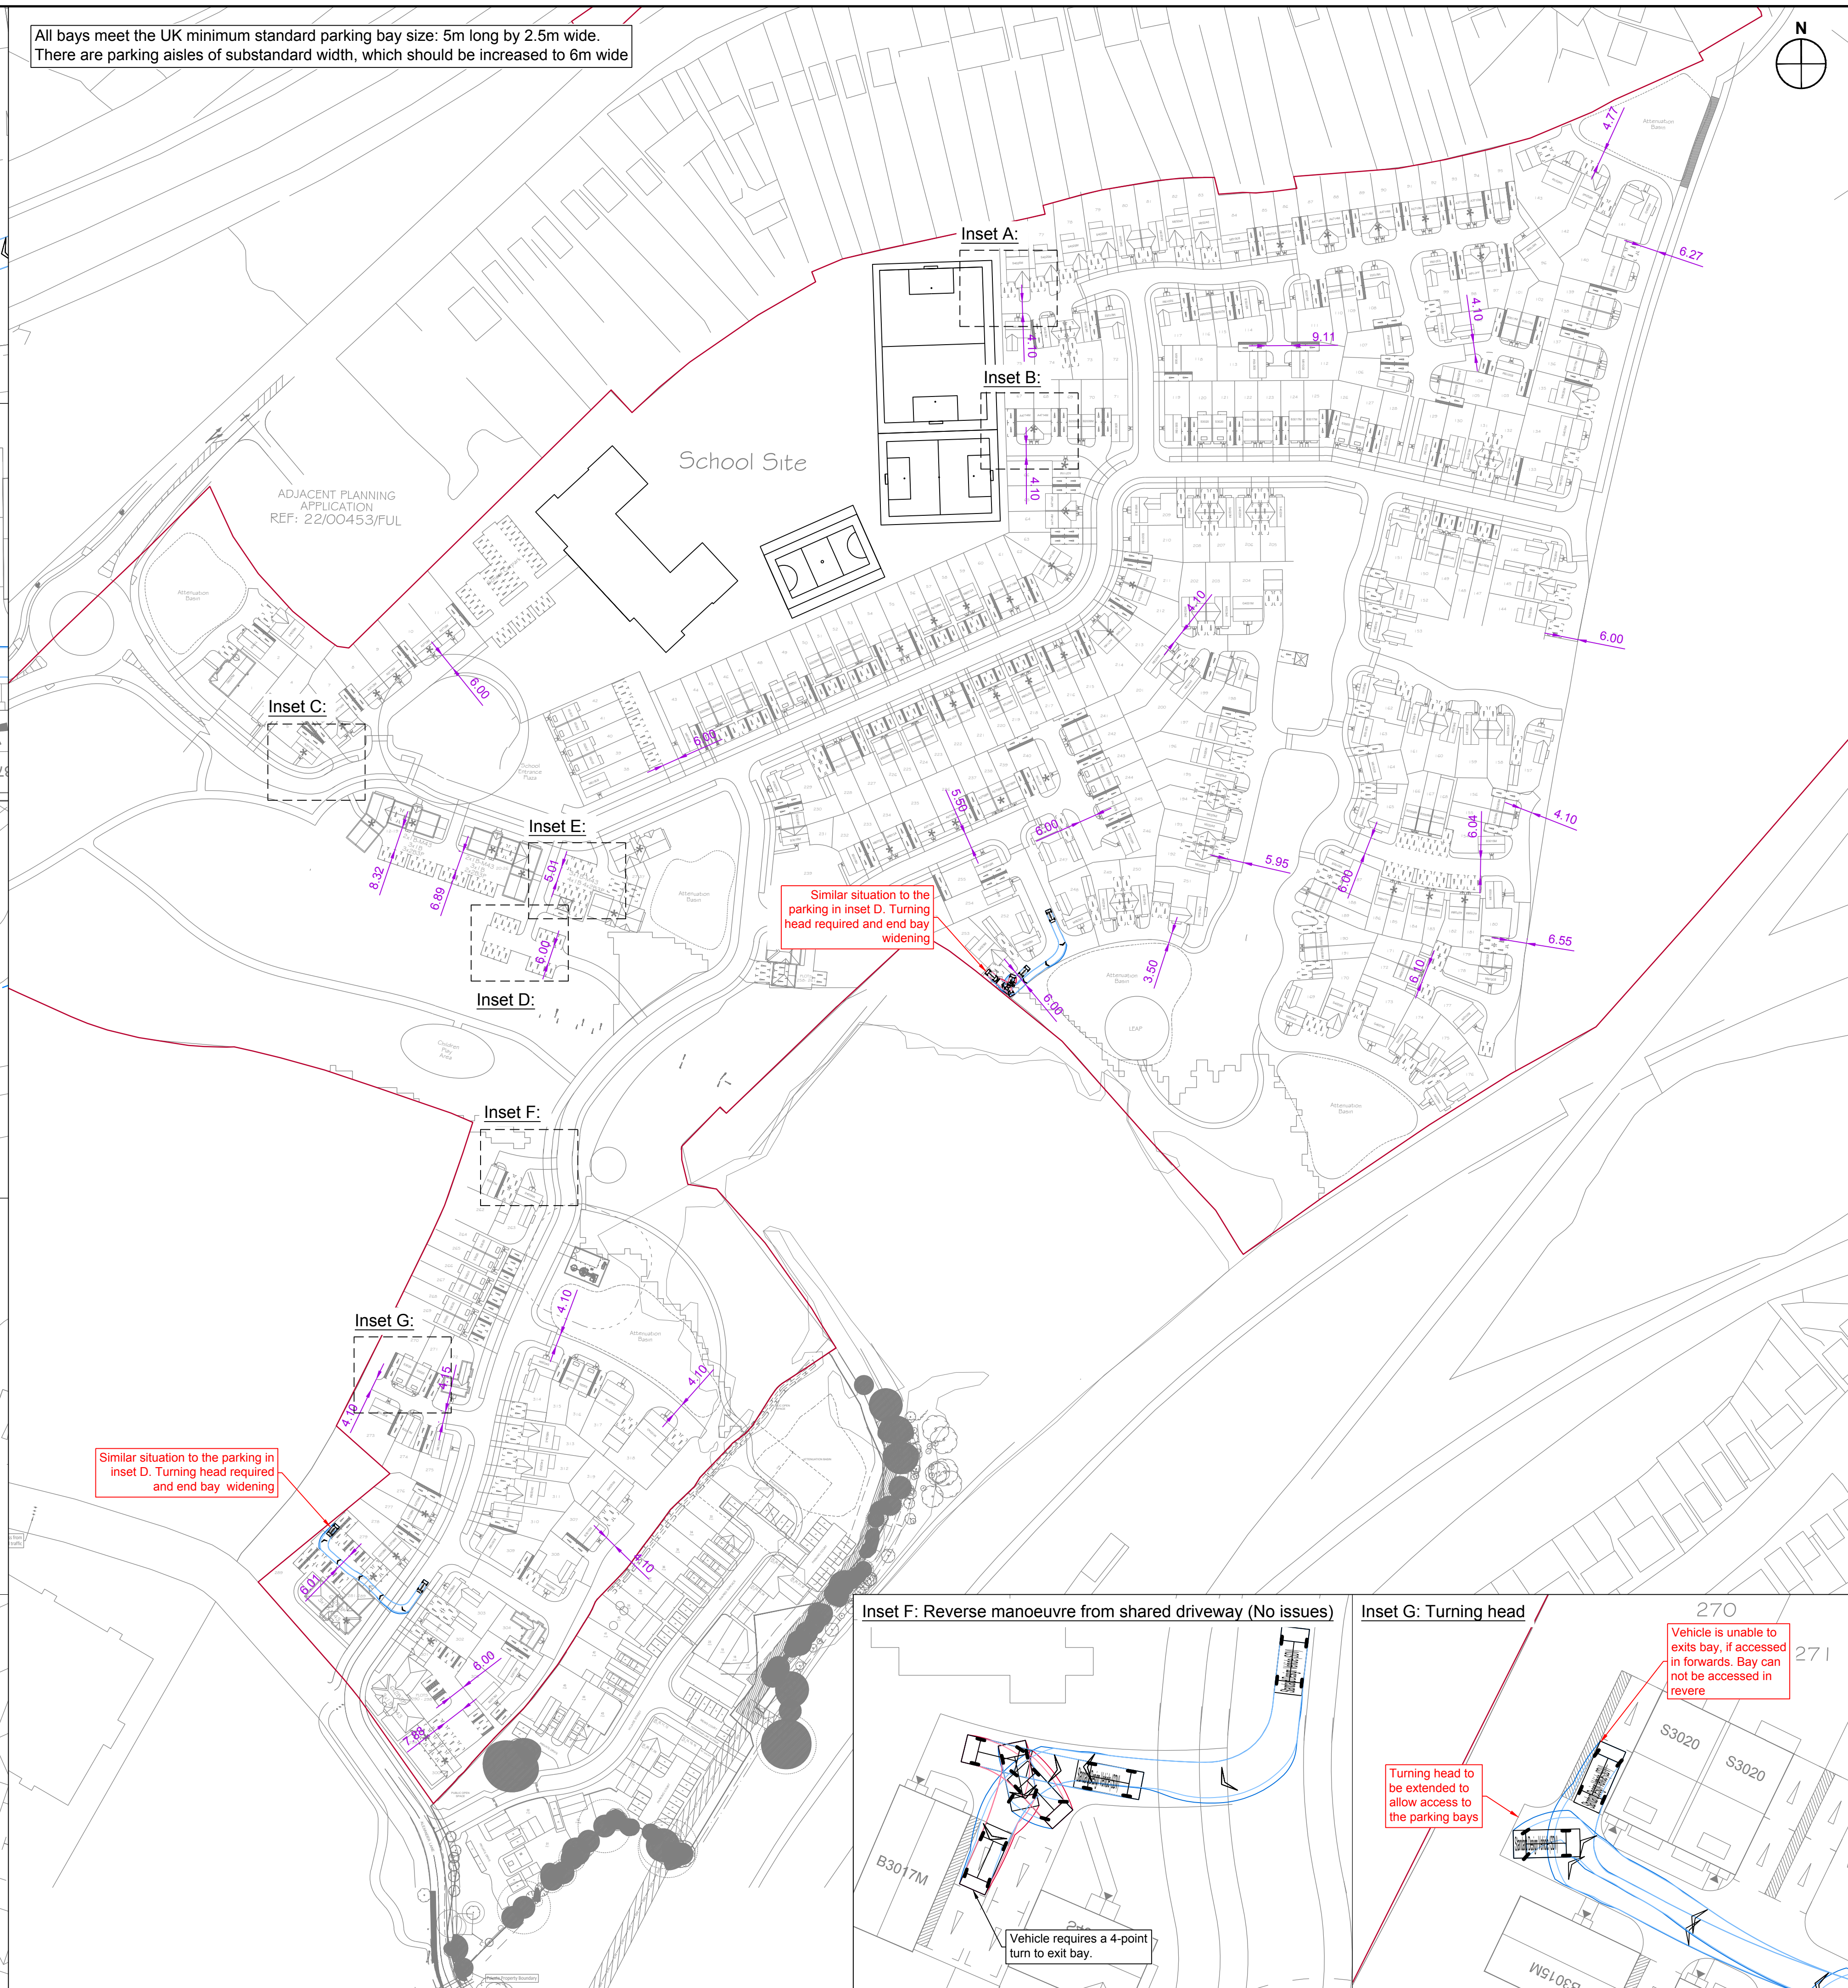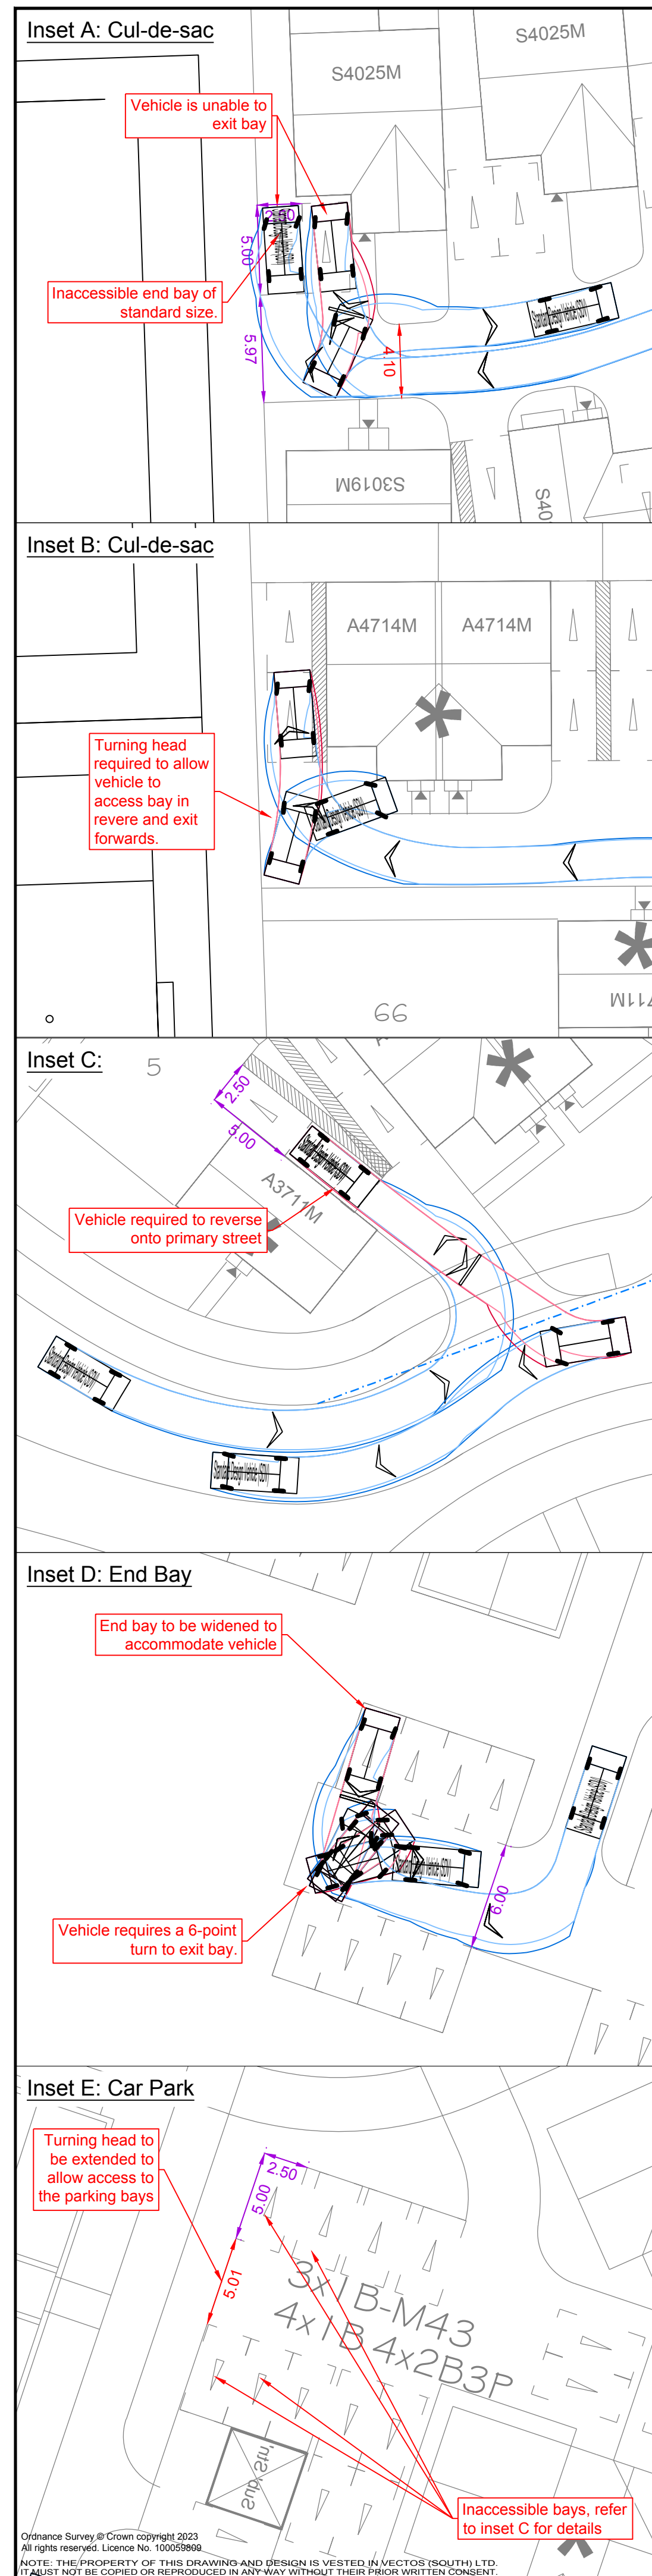[illegible]