


Appendix H

Visibility Splays

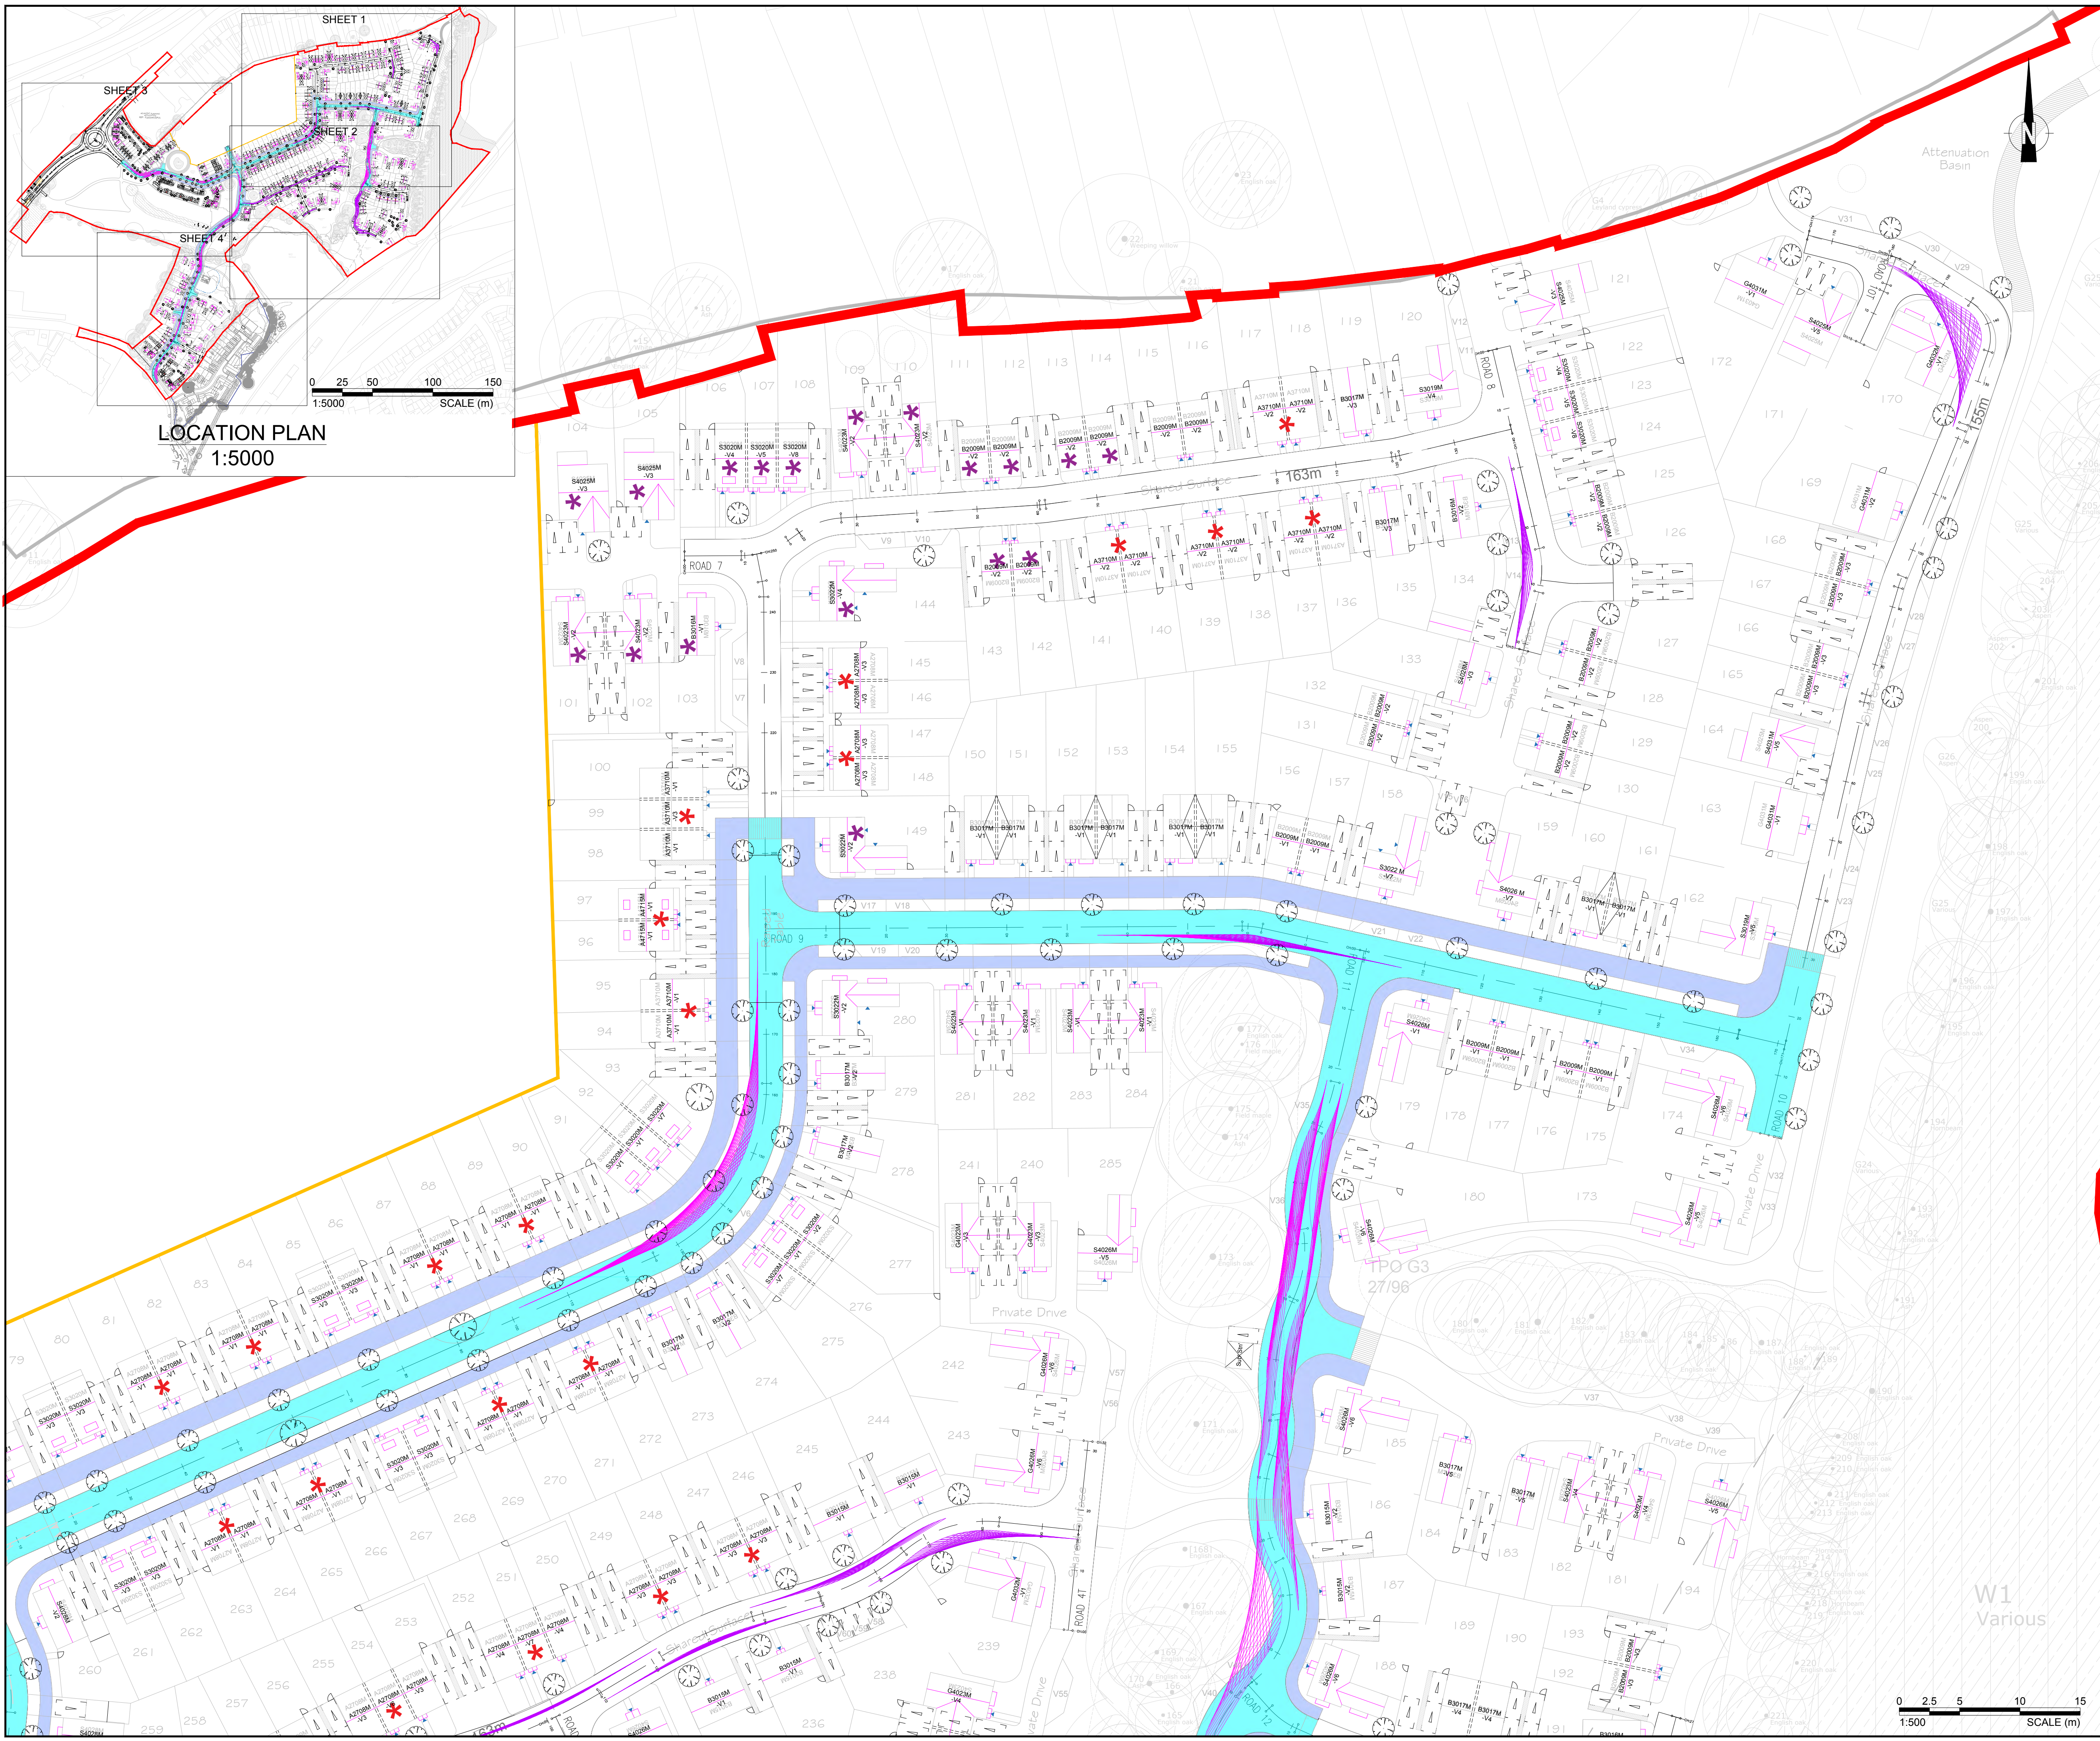


	Proposed site boundary
	Visibility splay
	Adoptable highway
	Adoptable footpath

1. Based on site layout revision P

P04	Drawing updated	VV	JAK	JAK	05.09.2023
P03	Layout updated	PB	JAK	JAK	25.08.2023
P02	Drawing updated	IO	JAK	JAK	28.07.2023
P01	Initial issue	IO	JAK	JAK	21.07.2023

Rev		Details		Drawn	Checked	Auth	Date	Suitability	
Drawing Status								S4	
FOR STAGE APPROVAL									
vectors.				PART OF		SLR 			
3rd Floor, Brew House Jacob Street, Tower Hill Bristol BS2 0EQ				LRQA CERTIFIED ISO 9001					
t: 0117 906 4280									
e: vectors@vectors.co.uk									
Client									
Croudace Homes									
Project Title									
OFFICERS' MEADOW SHENFIELD									
Drawing Title									
S38 ADOPTION PLAN									
Scale	Designed	Drawn	Checked	Authorised					
1:500	PB	PB	JAK	JAK					
Original Size	Date	Date	Date	Date					
A1	23.05.2023	23.05.2023	23.05.2023	23.05.2023					
Drawing Number								Project Ref. No.	
PINProj. Ref. No Originator Volume Location Type Role Number								VS152080	
VD23865 - VEC - S38 - XXX - DR - CH - 0250								Revision	
								P04	

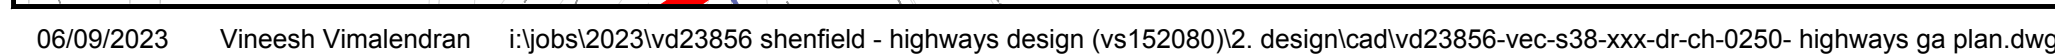

	Proposed site boundary
	Visibility splay
	Adoptable highway
	Adoptable footpath

1. Based on site layout revision F

04	Drawing updated	VV	JAK	JAK	05.09.2023
03	Layout updated	PB	JAK	JAK	25.08.2023
02	Drawing updated	IO	JAK	JAK	28.07.2023
01	Initial issue	IO	JAK	JAK	21.07.2023

Drawing Status	Suitability
FOR STAGE APPROVAL	S4

vectos. | PART OF 
SLR

3rd Floor, Brew House
Jacob Street, Tower Hill
Bristol
BS2 0EQ

t: 0117 906 4280
e: vectos@vectos.co.uk

LRQA
CERTIFIED

ISO 9001

Client: Croudace Homes

Project Title	OFFICERS' MEADOW SHENFIELD
---------------	-------------------------------

S38 ADOPTION PLAN

Scale 1:500	Designed PB	Drawn PB	Checked JAK	Authorised JAK
Original Size A1	Date 23.05.2023	Date 23.05.2023	Date 23.05.2023	Date 23.05.2023

Drawing Number						Project Ref. No.	
N/Proj. Ref. No.		Originator	Volume	Location	Type	Role	Number
							VS152080
VVD23865 - VEC - S38 -				XXX	-DR - CH-0251		Revision
							P04

LOCATION PLAN
1:5000